

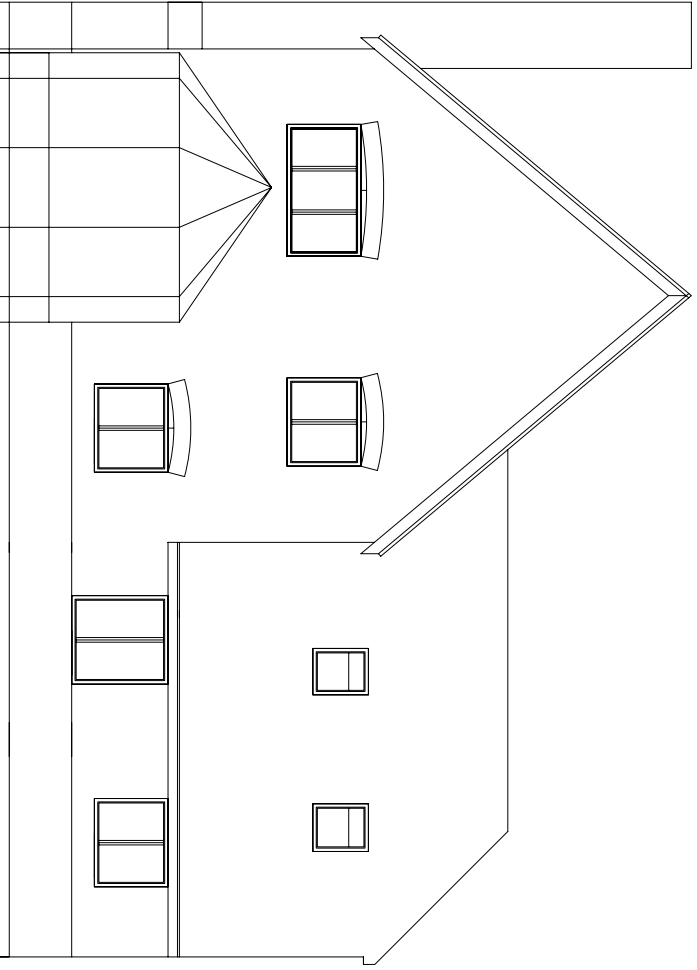



Existing Front Elevation - South

 

Existing Rear Elevation - North

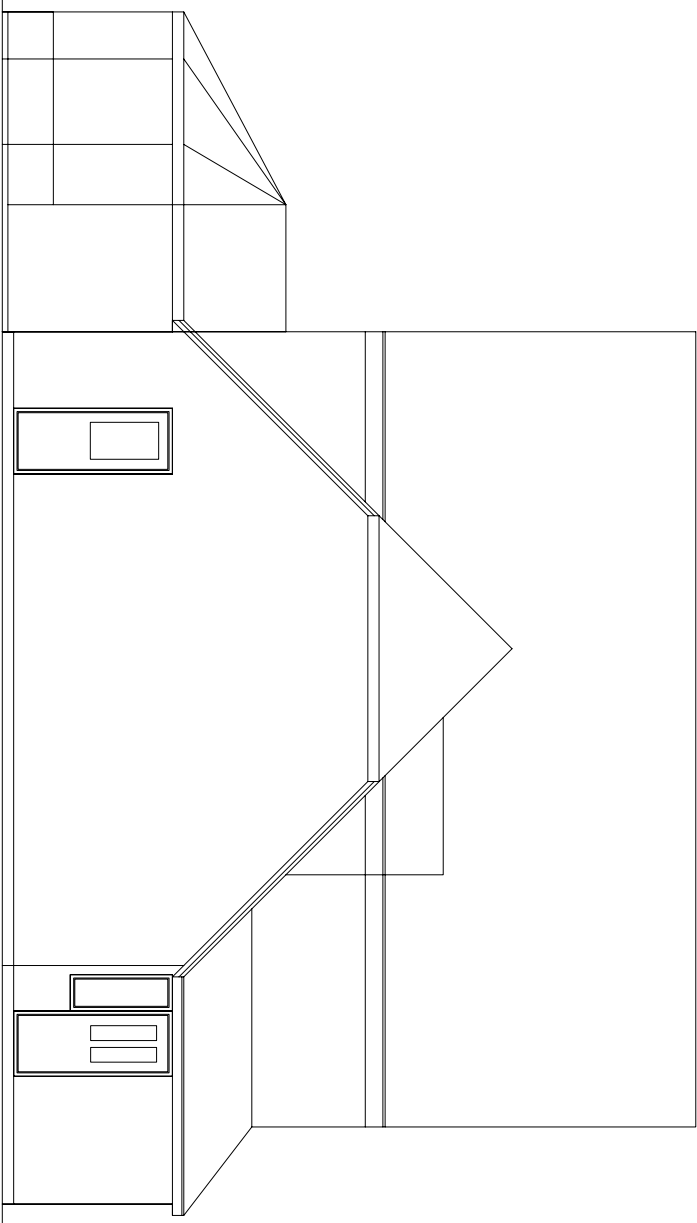

Existing Side Elevation - West

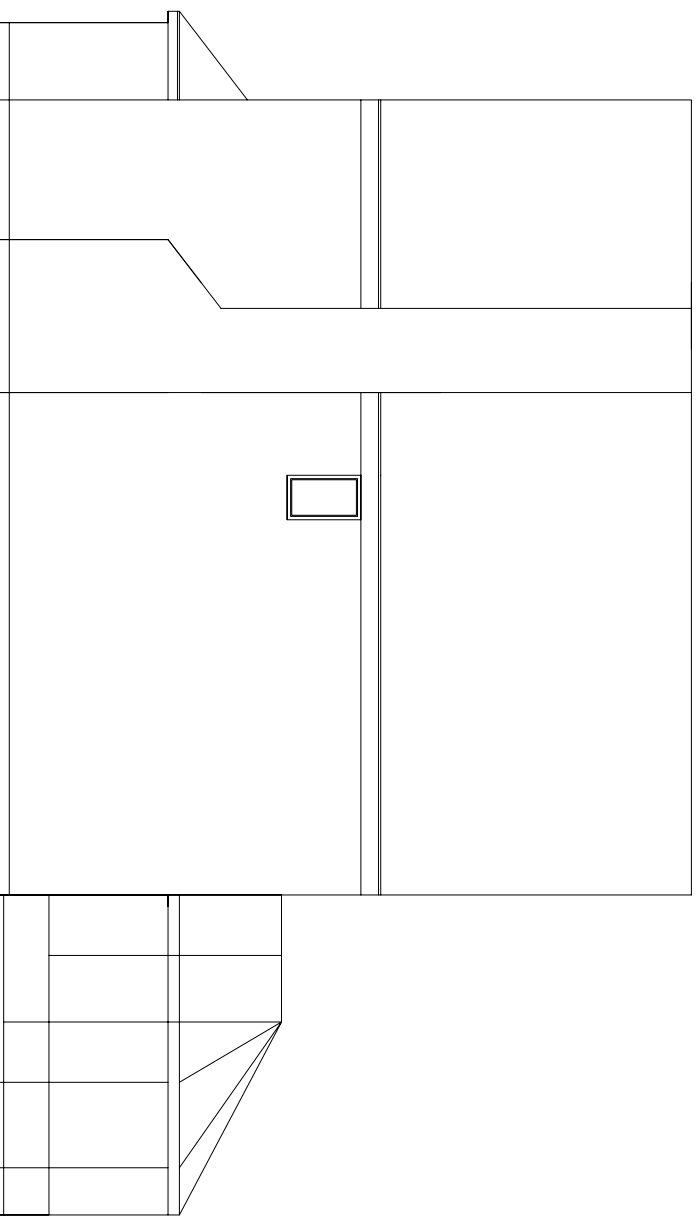

Existing Side Elevation - East

Location
EX. ELEVATIONS 1:100 @ A3

• Social dimensions are not to be used. Check prior to construction issue.
• Any conflict/discrepancies shall be immediately notified to Stuart Kirkwood.
• It is forbidden to reproduce this drawing without the written permission of Stuart Kirkwood.
Drawing Status: SK
Scale: 1:100@A3
Drawn: SJK
CAD File:

The PRO. EXTENSION TO 18 CROSSLANDS FRINGFORD, OXON FOR MR. & MRS. HEARD
Date: AUG 17
Drawing No: S.741/02A

Stuart J Kirkwood
Architectural Services
Tel: 01869 242357
Fax: 01869 242357