


This drawing is the copyright of High Lane Design. Reproduction, publication or any other usage of this drawing without permission of the company is against the law.  
 Do not scale. The contractor shall verify all dimensions and existing conditions on site prior to commencing the works.  
 This drawing should be read in conjunction with all other relevant documents.

Revisions :	Date :	By :
Revision A - Extracts relocated to units 2 and 3 as requested by client.	22.08.17	SP
Revision B - Extracts provided to all GF Units	11.10.17	SP
Revision C - Residential access clarified to include access from front of building	25.10.17	SP

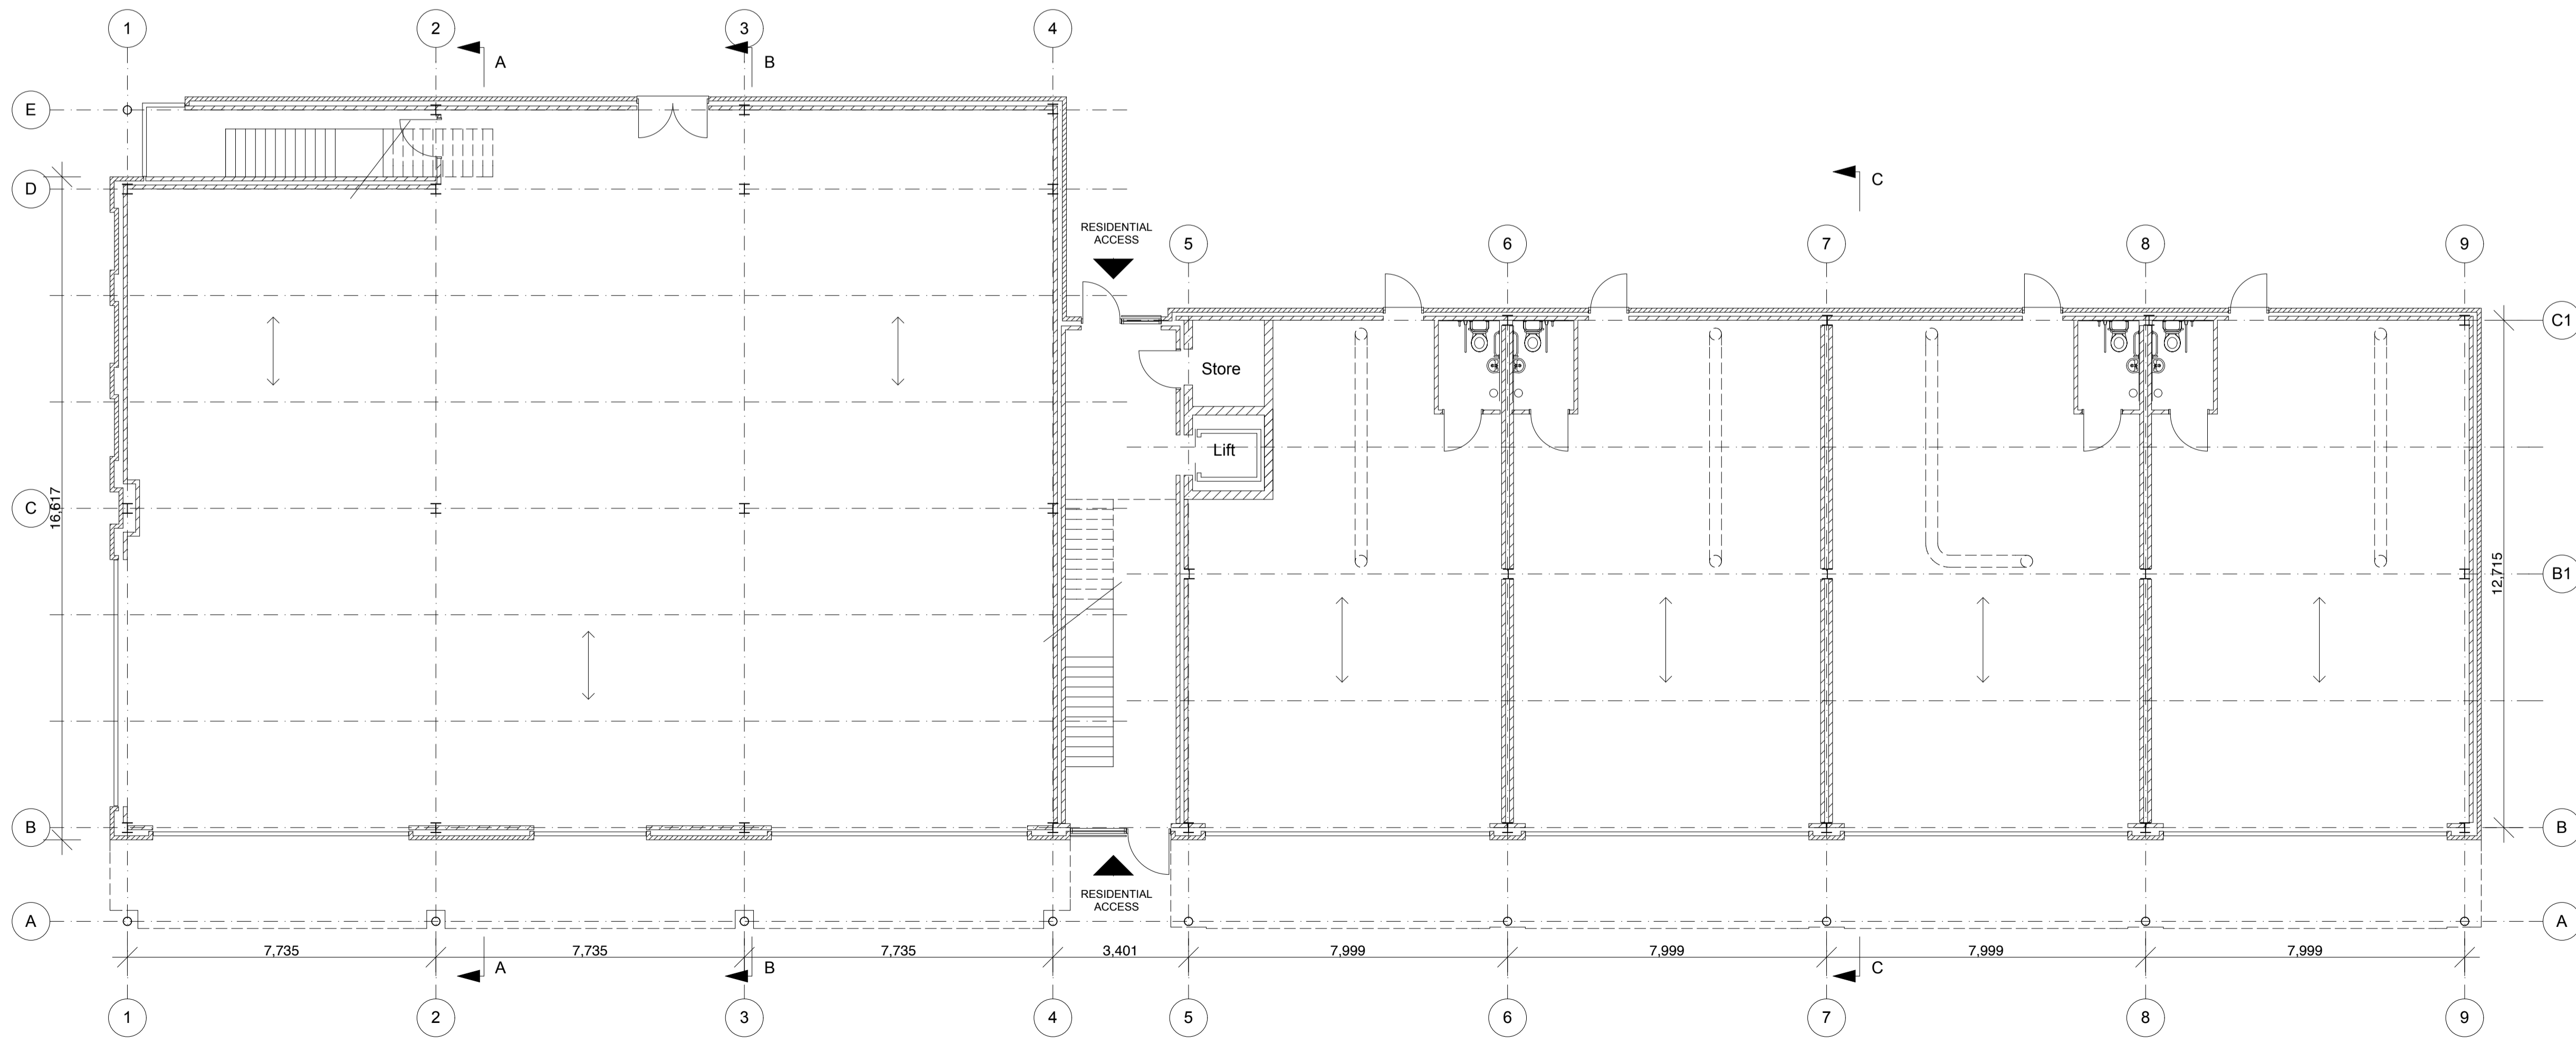

199 High Lane West  
 West Hallam  
 Ilkeston  
 Derby  
 DE7 6HP  
 m: 07816 513918  
 t: 0115 944 3251  
 e: highlanedesign@hotmail.com

Project  
**Proposed Retail Development  
 Kingsmere Bicester**

Drawing  
**Floor Plans as Proposed**

Scale :	Date :	Drawn by :	Checked by :
1 : 100	April'17	SP	
Job number :	Drawing number :	Revision:	
L 241	P02	C	