


Planning Approved South Elevation

Planning Approved West Elevation

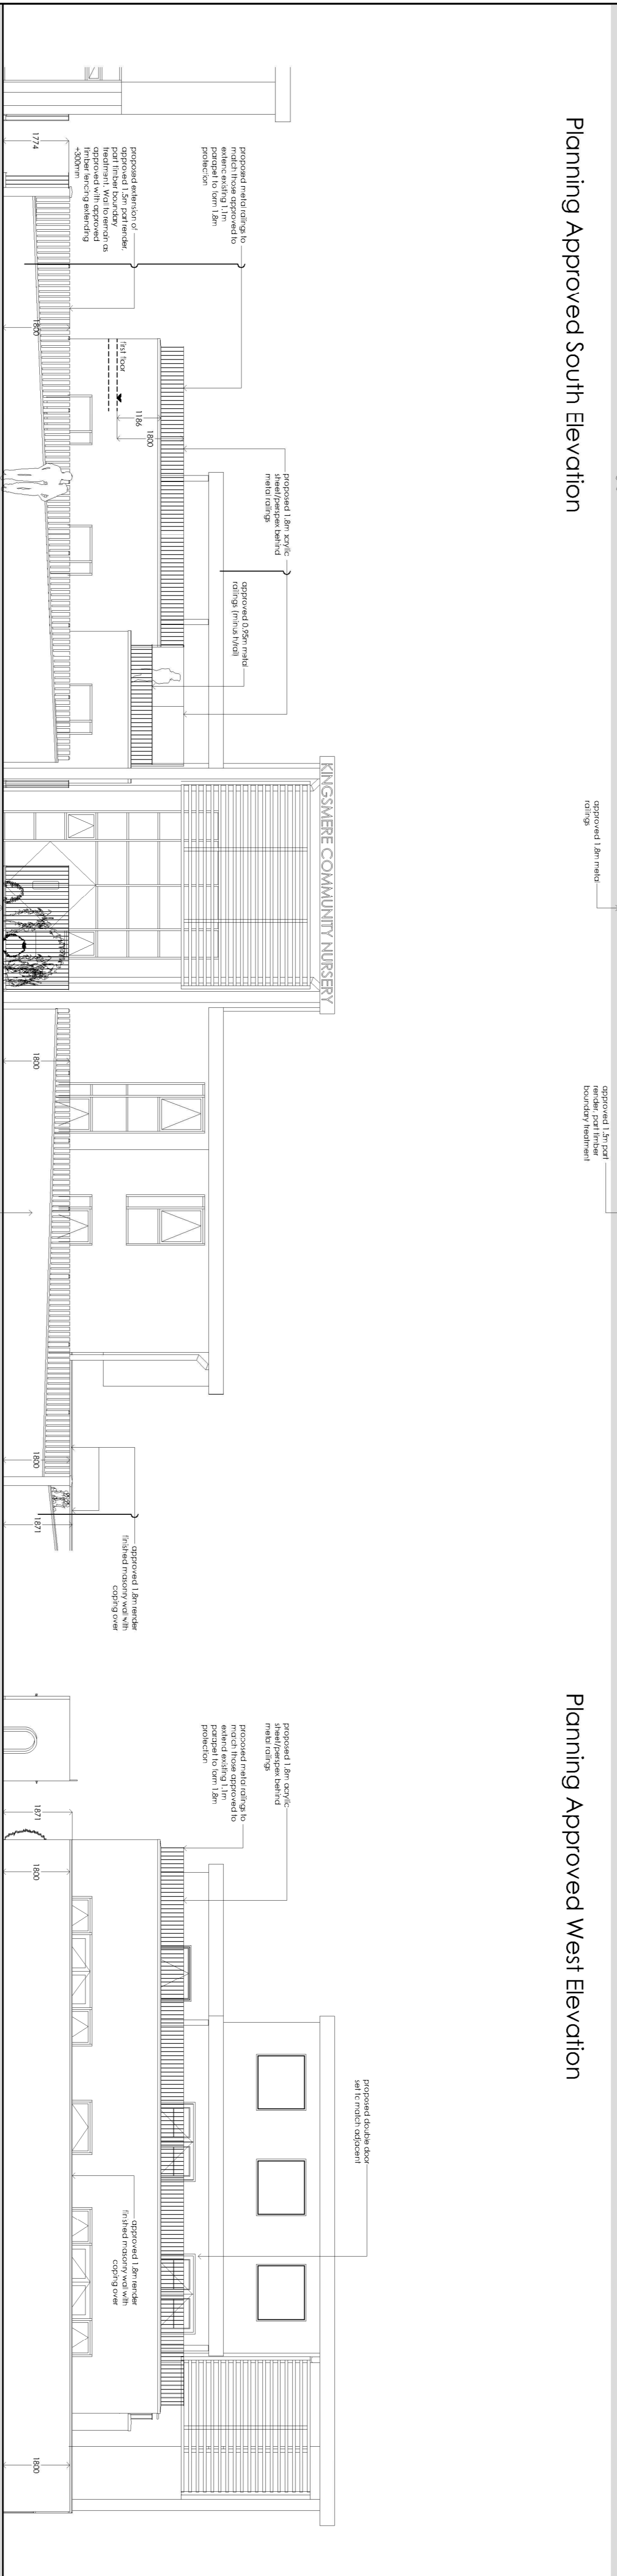

Amended South Elevation

Amended West Elevation

Notes:

Revisions:	Amendment	Date:	Name:

# PLANNING



St. Paul's Place, 40 St. Paul's Square, Birmingham,  
 B3 1FQ, United Kingdom  
 t. +44(0)121 314 6618 f. +44(0)121 233 2716

CLIENT: BUSY BEES NURSERIES  
 PROJECT: KINGSMERE BICESTER

TITLE: ELEVATION COMPARISON BETWEEN APPROVED SCHEME AND PROPOSED AMENDMENTS 1 of 2

Scale: 1:100 @ A1	Date: 19.10.17
1:200 @ A3	
Drawn: JC	Checked: -
By: -	
Dwg No: 17-152-P-12	Revision: -