


© The Planning and the Building Acts, together with the provisions of the Building Regulations 2010 and the Building Regulations 2010 (as amended) are hereby incorporated by reference into this document. No liability will be accepted for inaccuracies made by these persons, and no liability for any errors or omissions in the information provided, whether or not such errors or omissions are caused by the negligence of any person, shall be accepted by the author. The author is not responsible for any errors or omissions in the information provided, whether or not such errors or omissions are caused by the negligence of any person, shall be accepted by the author. The author is not responsible for any errors or omissions in the information provided, whether or not such errors or omissions are caused by the negligence of any person, shall be accepted by the author.


Notes:

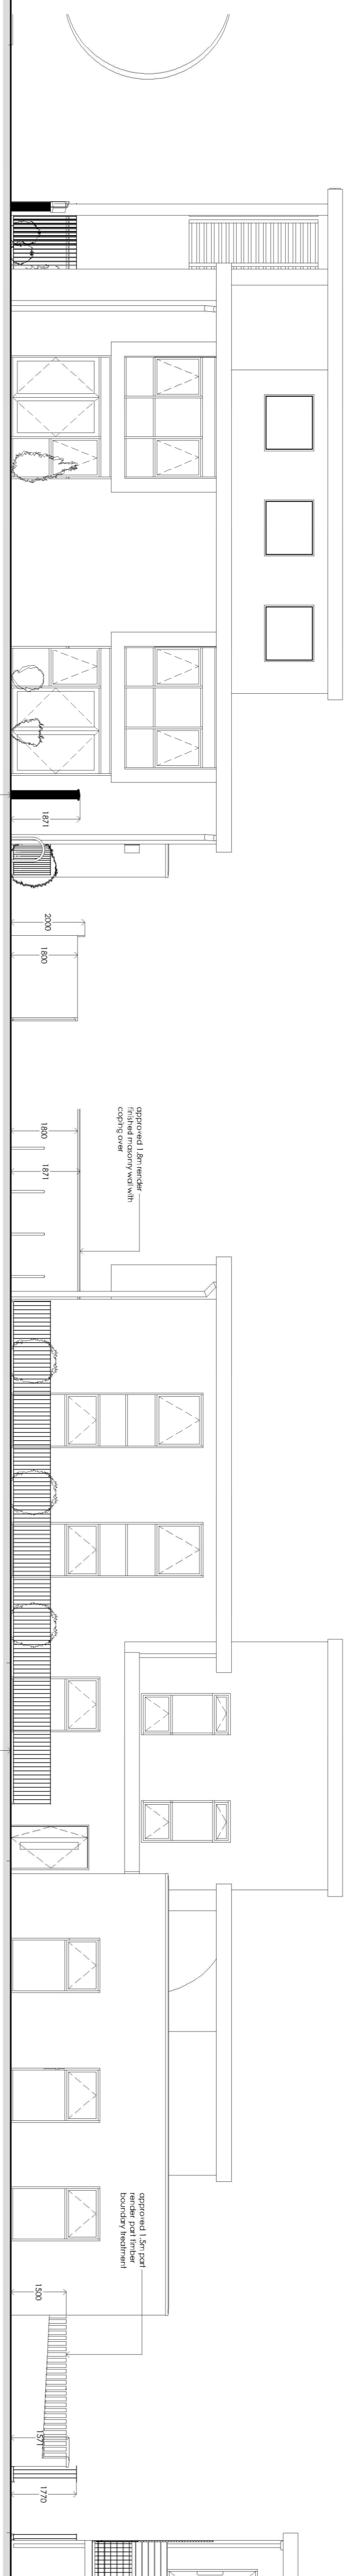

Planning Approved East Elevation



Planning Approved North Elevation

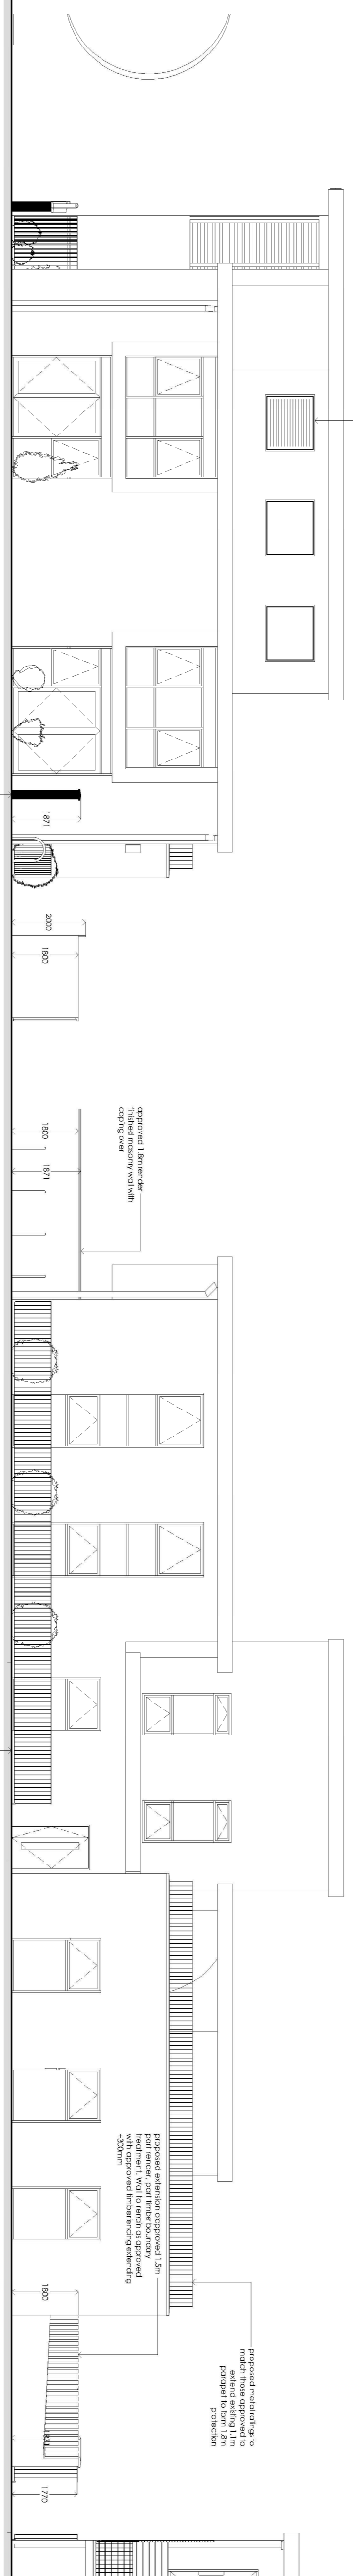

Amended East Elevation



Amended North Elevation

PLANNING



St. Paul's Place, 40 St. Paul's Square, Birmingham,
 B3 1FQ, United Kingdom
 t. +44(0)121 314 6618 f. +44(0)121 233 2716

bhpdesign

CLIENT: BUSY BEES NURSERIES
 PROJECT: KINGSMERE, BICESTER

TITLE: ELEVATION COMPARISON BETWEEN APPROVED SCHEME AND PROPOSED AMENDMENTS 2 of 2

Scale: 1:100 @ A1 1:200 @ A3	Date: 19.10.17
Drawn: NS	Checked: -
By: -	By: -
Dwg No: 17-152-P-13	Revision: -

Revisions:	Amendment	Date:	Name: