


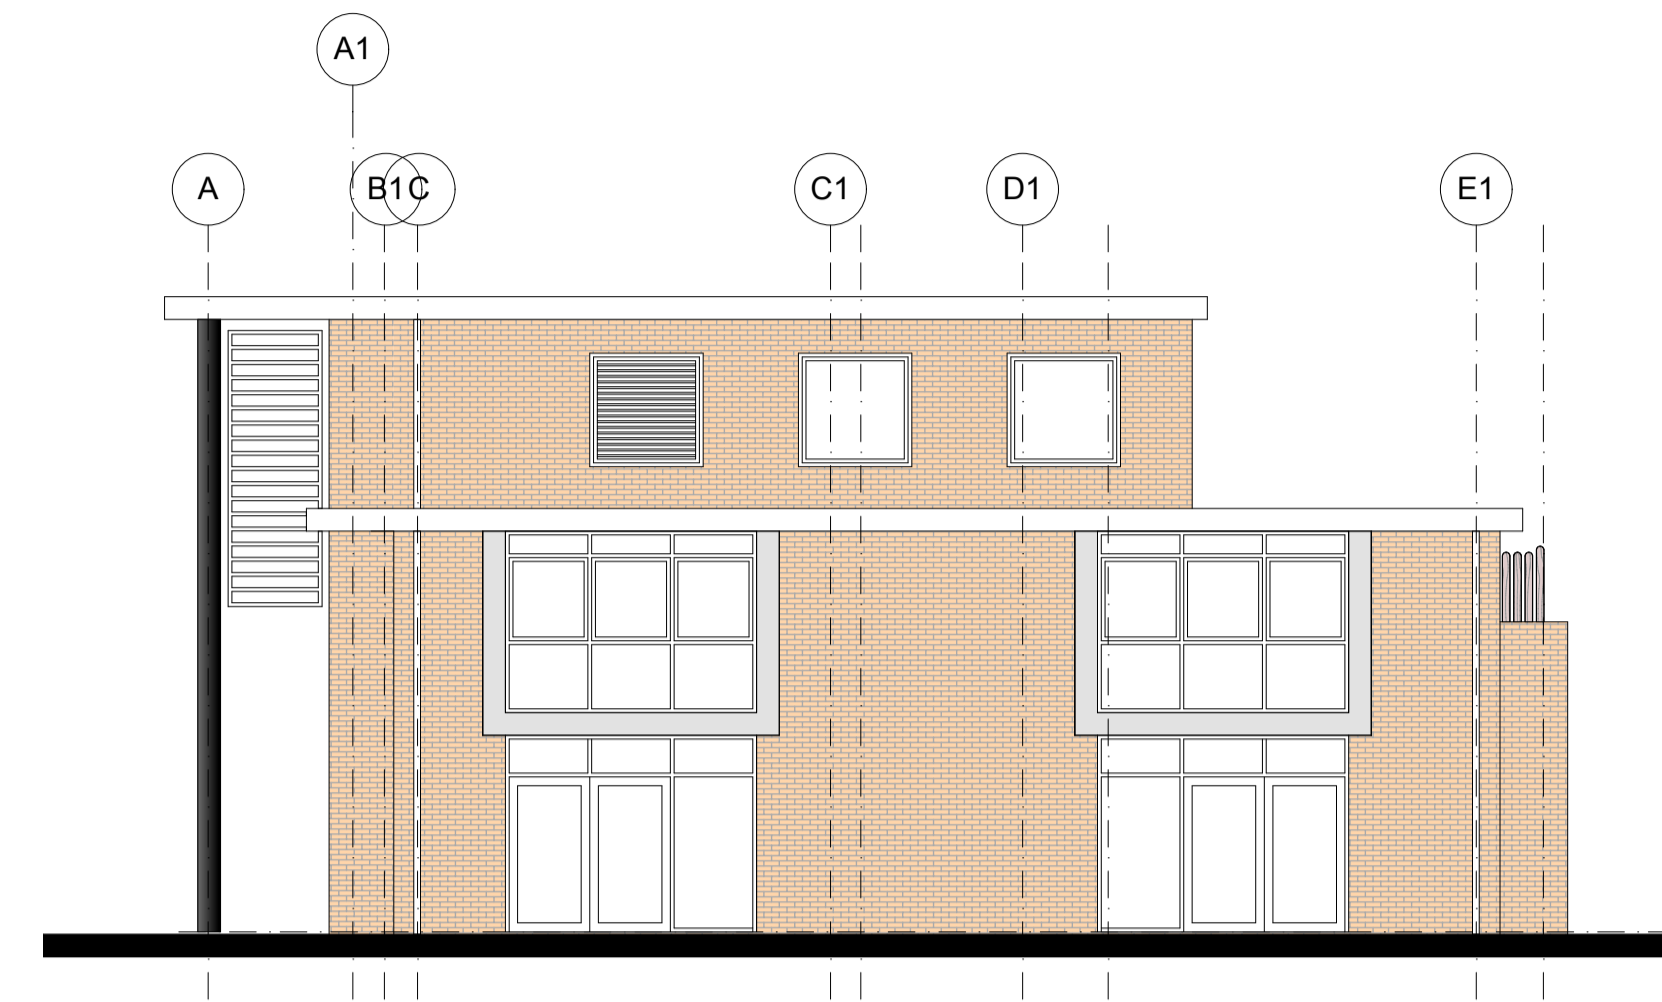


South West Elevation



South East Elevation

NOTE :
 Detailed signage proposal to be submitted by tenant.

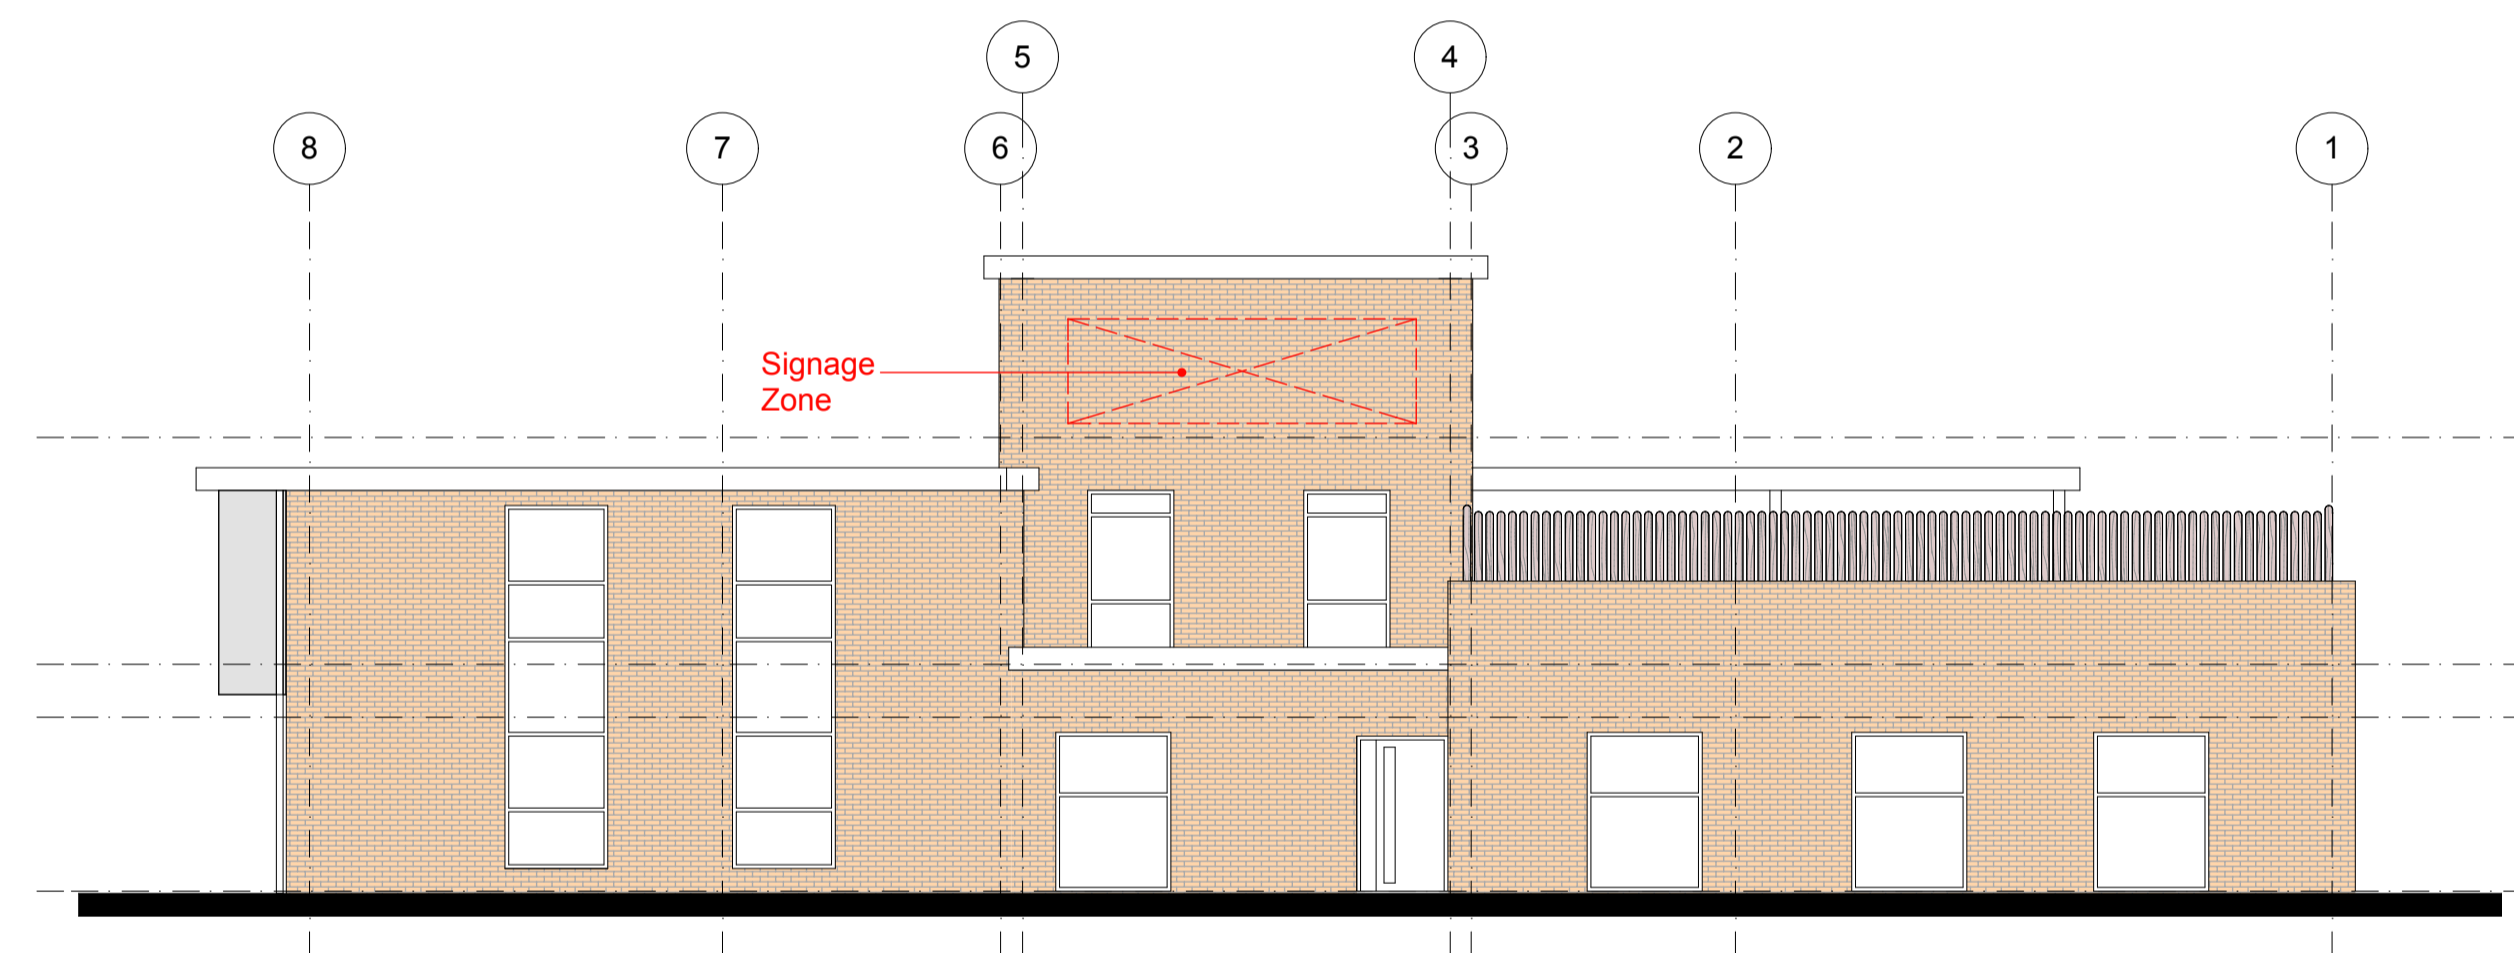

North East Elevation



North West Elevation



199 High Lane West
 West Hallam
 Ilkeston
 Derby
 DE7 6HP
 m: 07816 513918
 t: 0115 944 3251
 e: highlanedesign@hotmail.com

Project
 Proposed Community Nursery
 Kingsmere Bicester

Drawing
 Elevations as Proposed - Signage Zones

Scale : _____ Date : _____ Drawn by : _____ Checked by : _____

1 : 100 April'17 SP

Job number : _____ Drawing number : _____ Revision: _____

L 241 P10