




Red facing brickwork to match main building with stone copings
 Close boarded fencing to compounds with stained finish

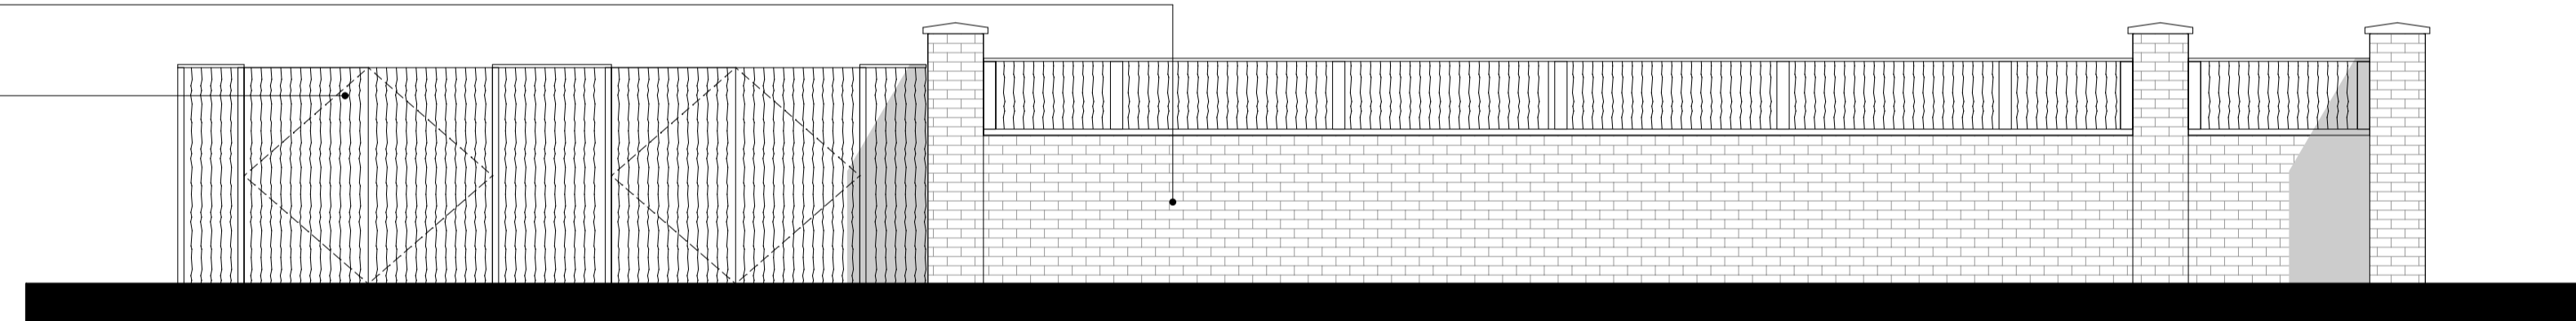

Front Elevation to Access / Service Yard

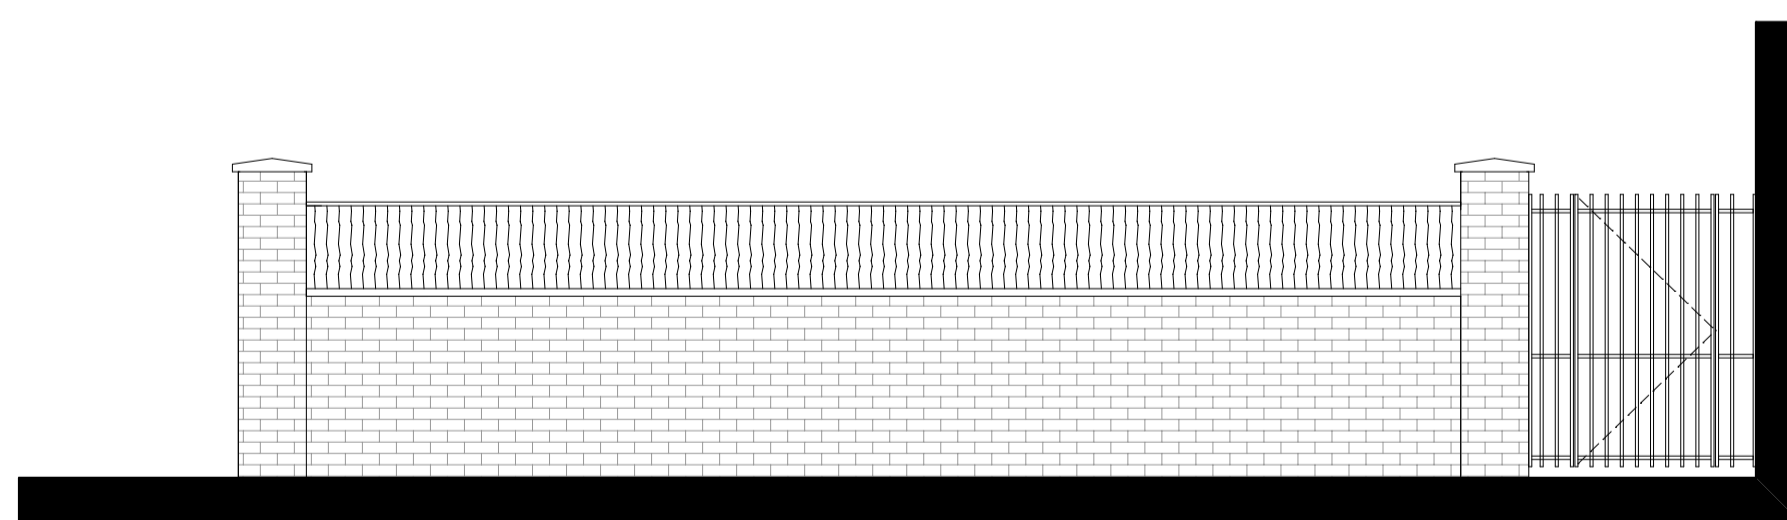


Side Elevation Road

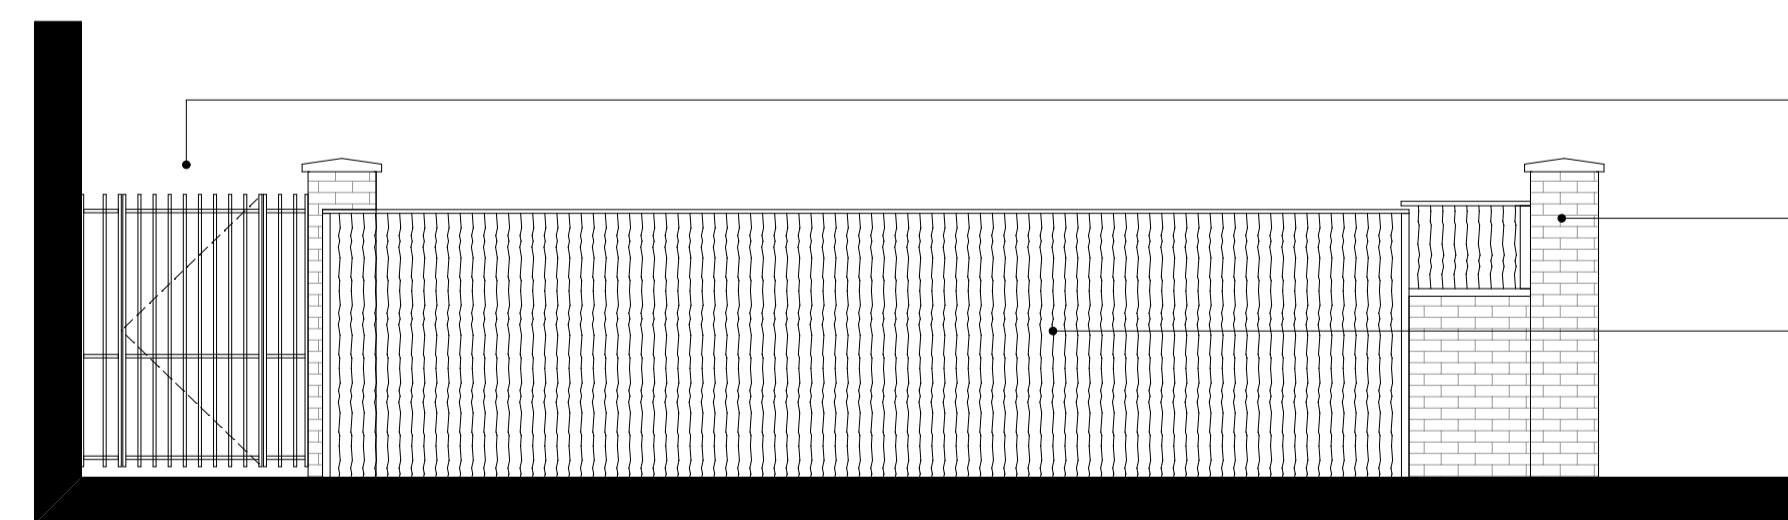

Side Elevation Service Yard

Metal gate and side pieces with black painted finish
 Red facing brickwork to match main building with stone copings
 Close boarded fencing to compounds with stained finish

Red facing brickwork to match main building with stone copings
 Close boarded fencing to compounds with stained finish

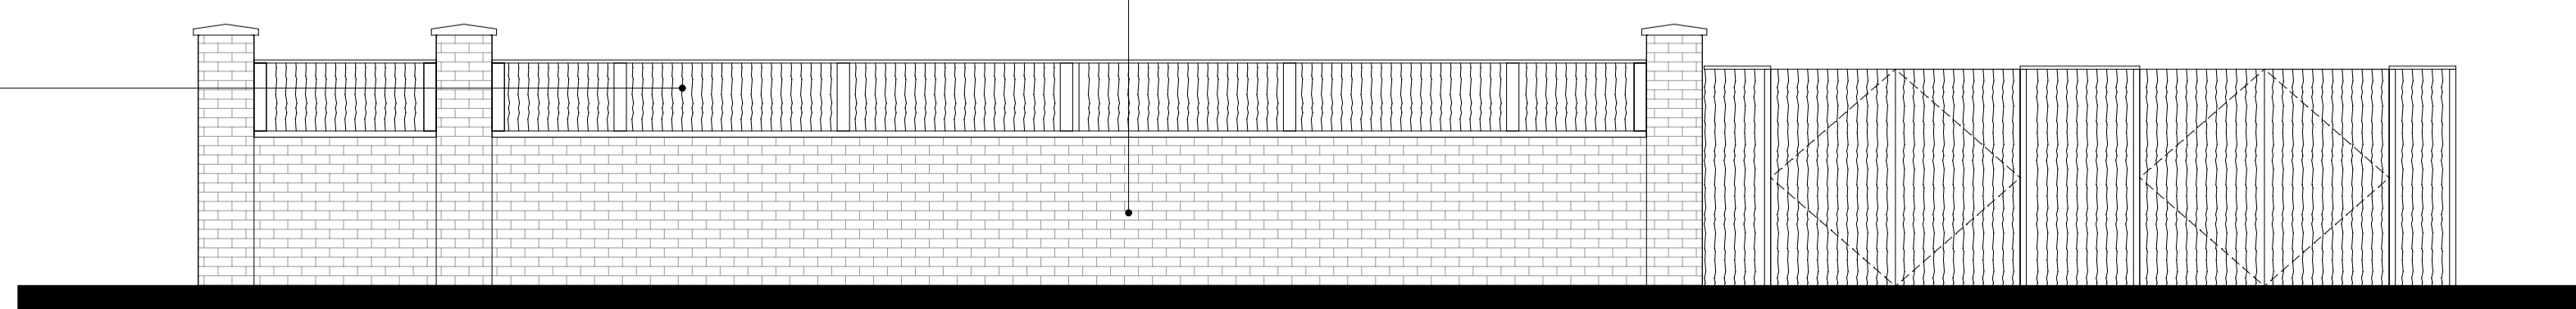

Rear Elevation to Pedestrian Access



199 High Lane West
 West Hallam
 Ilkeston
 Derby
 DE7 8JP
 t: 07816 519918
 e: highlanedesign@hotmail.com

Project
 Proposed Commercial Centre
 Kingsmere, Bicester.

Drawing
 Refuse Store and Recycling Centre

| | | | |
|--------------|------------------|------------|--------------|
| Scale : | Date : | Drawn by : | Checked by : |
| 1 : 50 | Feb. '18 | SP | |
| Job number : | Drawing number : | Revision: | |
| L 241 | D06 | | |