


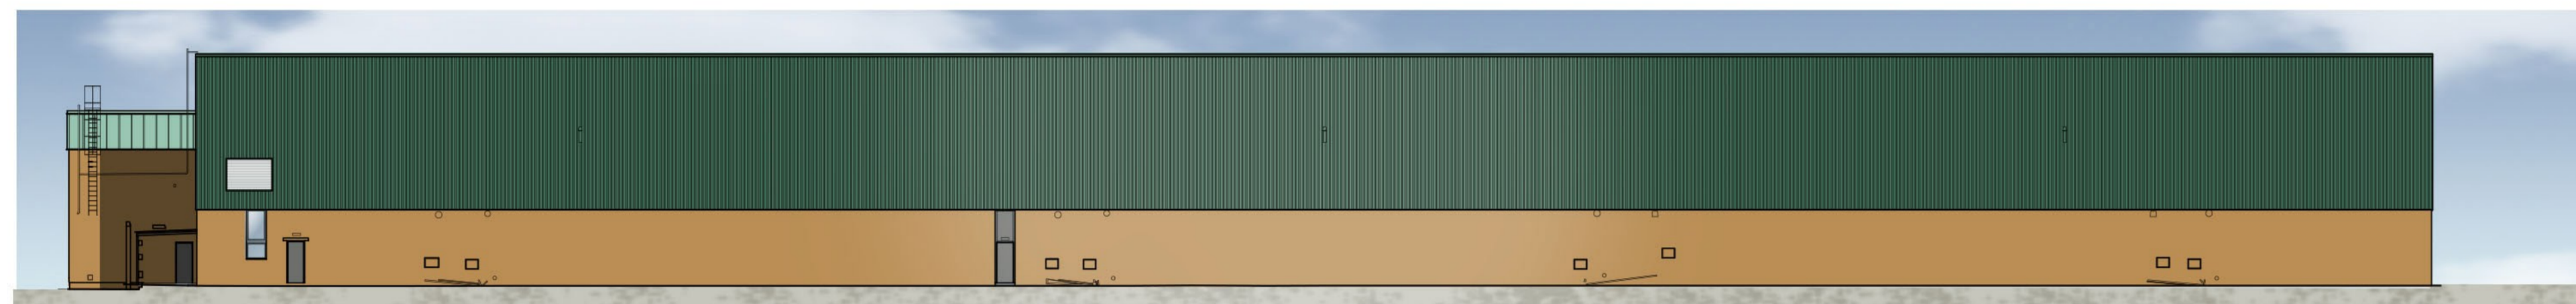

South West Elevation as Existing




North West Elevation as Existing




North East Elevation as Existing



South East Elevation as Existing

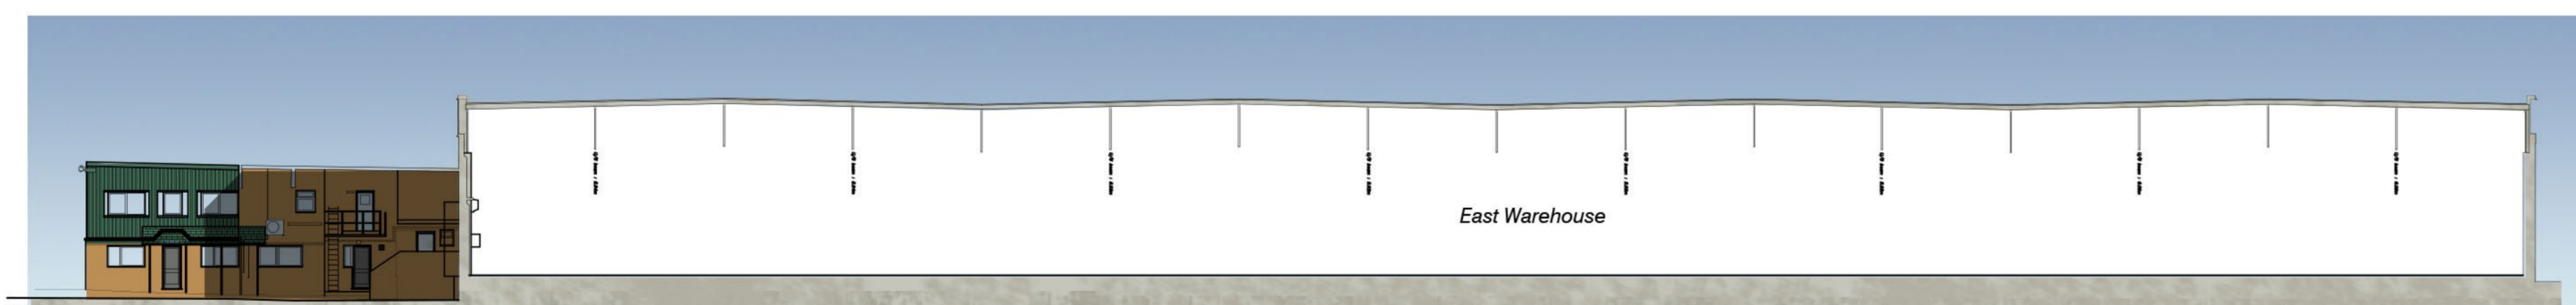

Section A-A as Existing

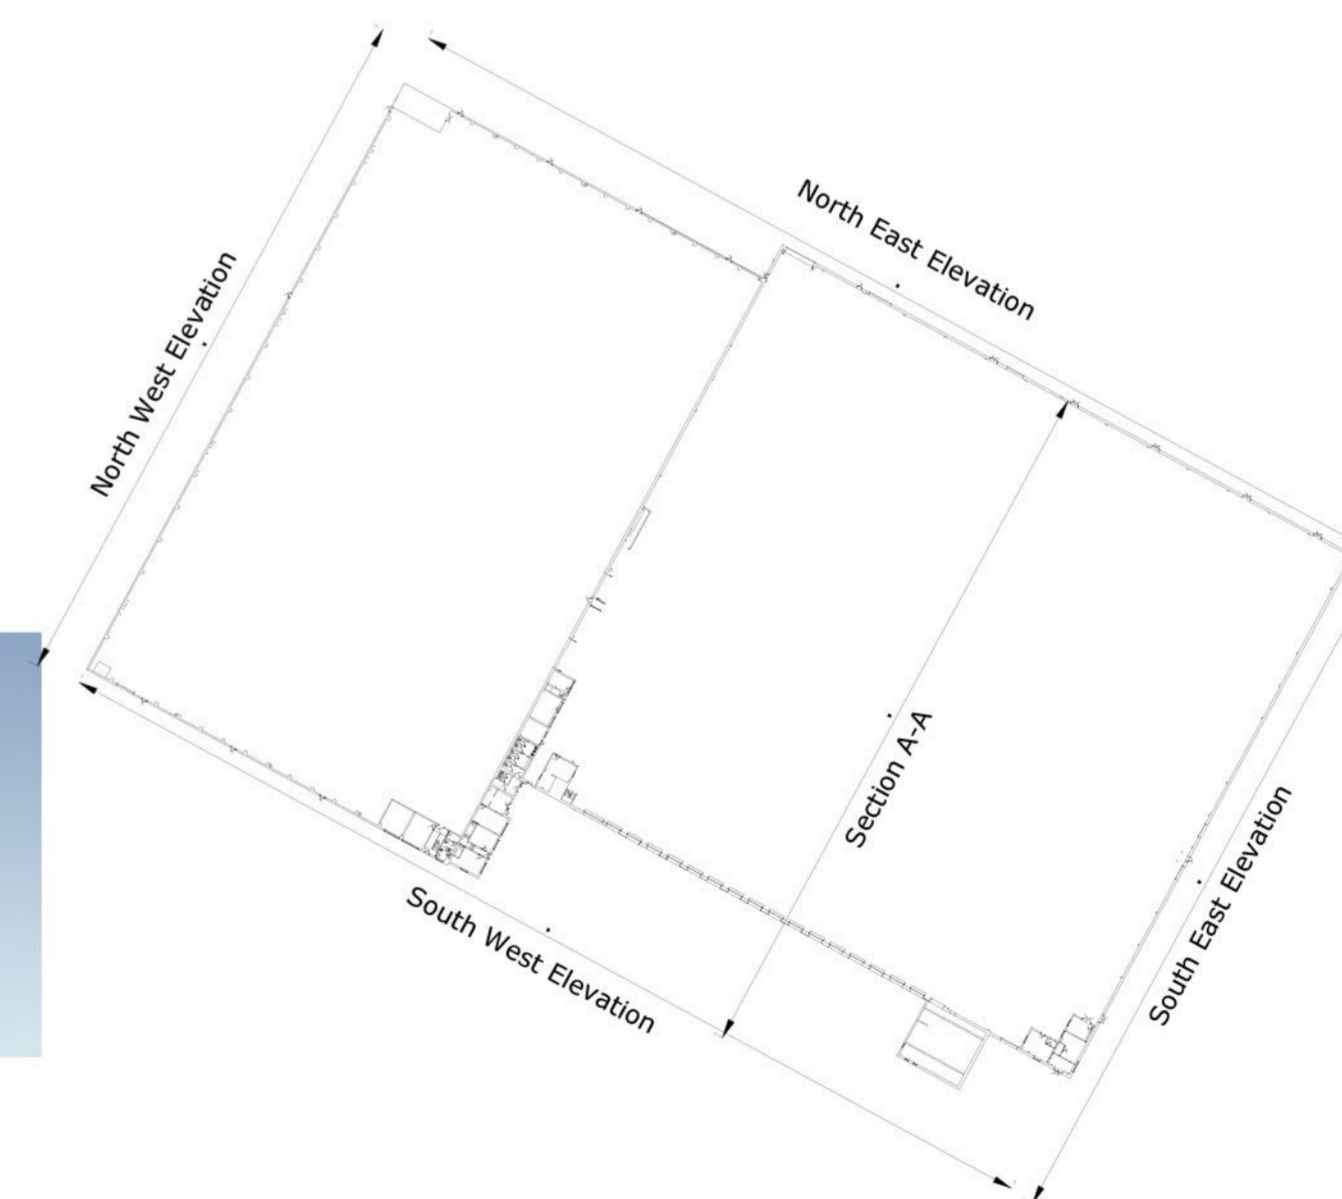

B	Minor amendments.	DG	GH	11.07.18
A	Minor amendments.	DG	GH	18.06.18
rev	amendments	by	ckd	date

Banbury 200 Unit,
 Southam Road, Banbury
 Existing Elevations

GRAFTONGATE



Newark Beacon Innovation Centre, Cafferata Way, Newark, Nottinghamshire NG24 2TN
 +44 (0)1636 653027 | +44 (0)1636 653010 | info@umcarchitects.com

Drawing Status:	Planning
Drawn / Checked:	DG / GH
Date:	12/12/17
Scale:	1:250 A1
Drawing no:	Revision:
16083 P004	B