
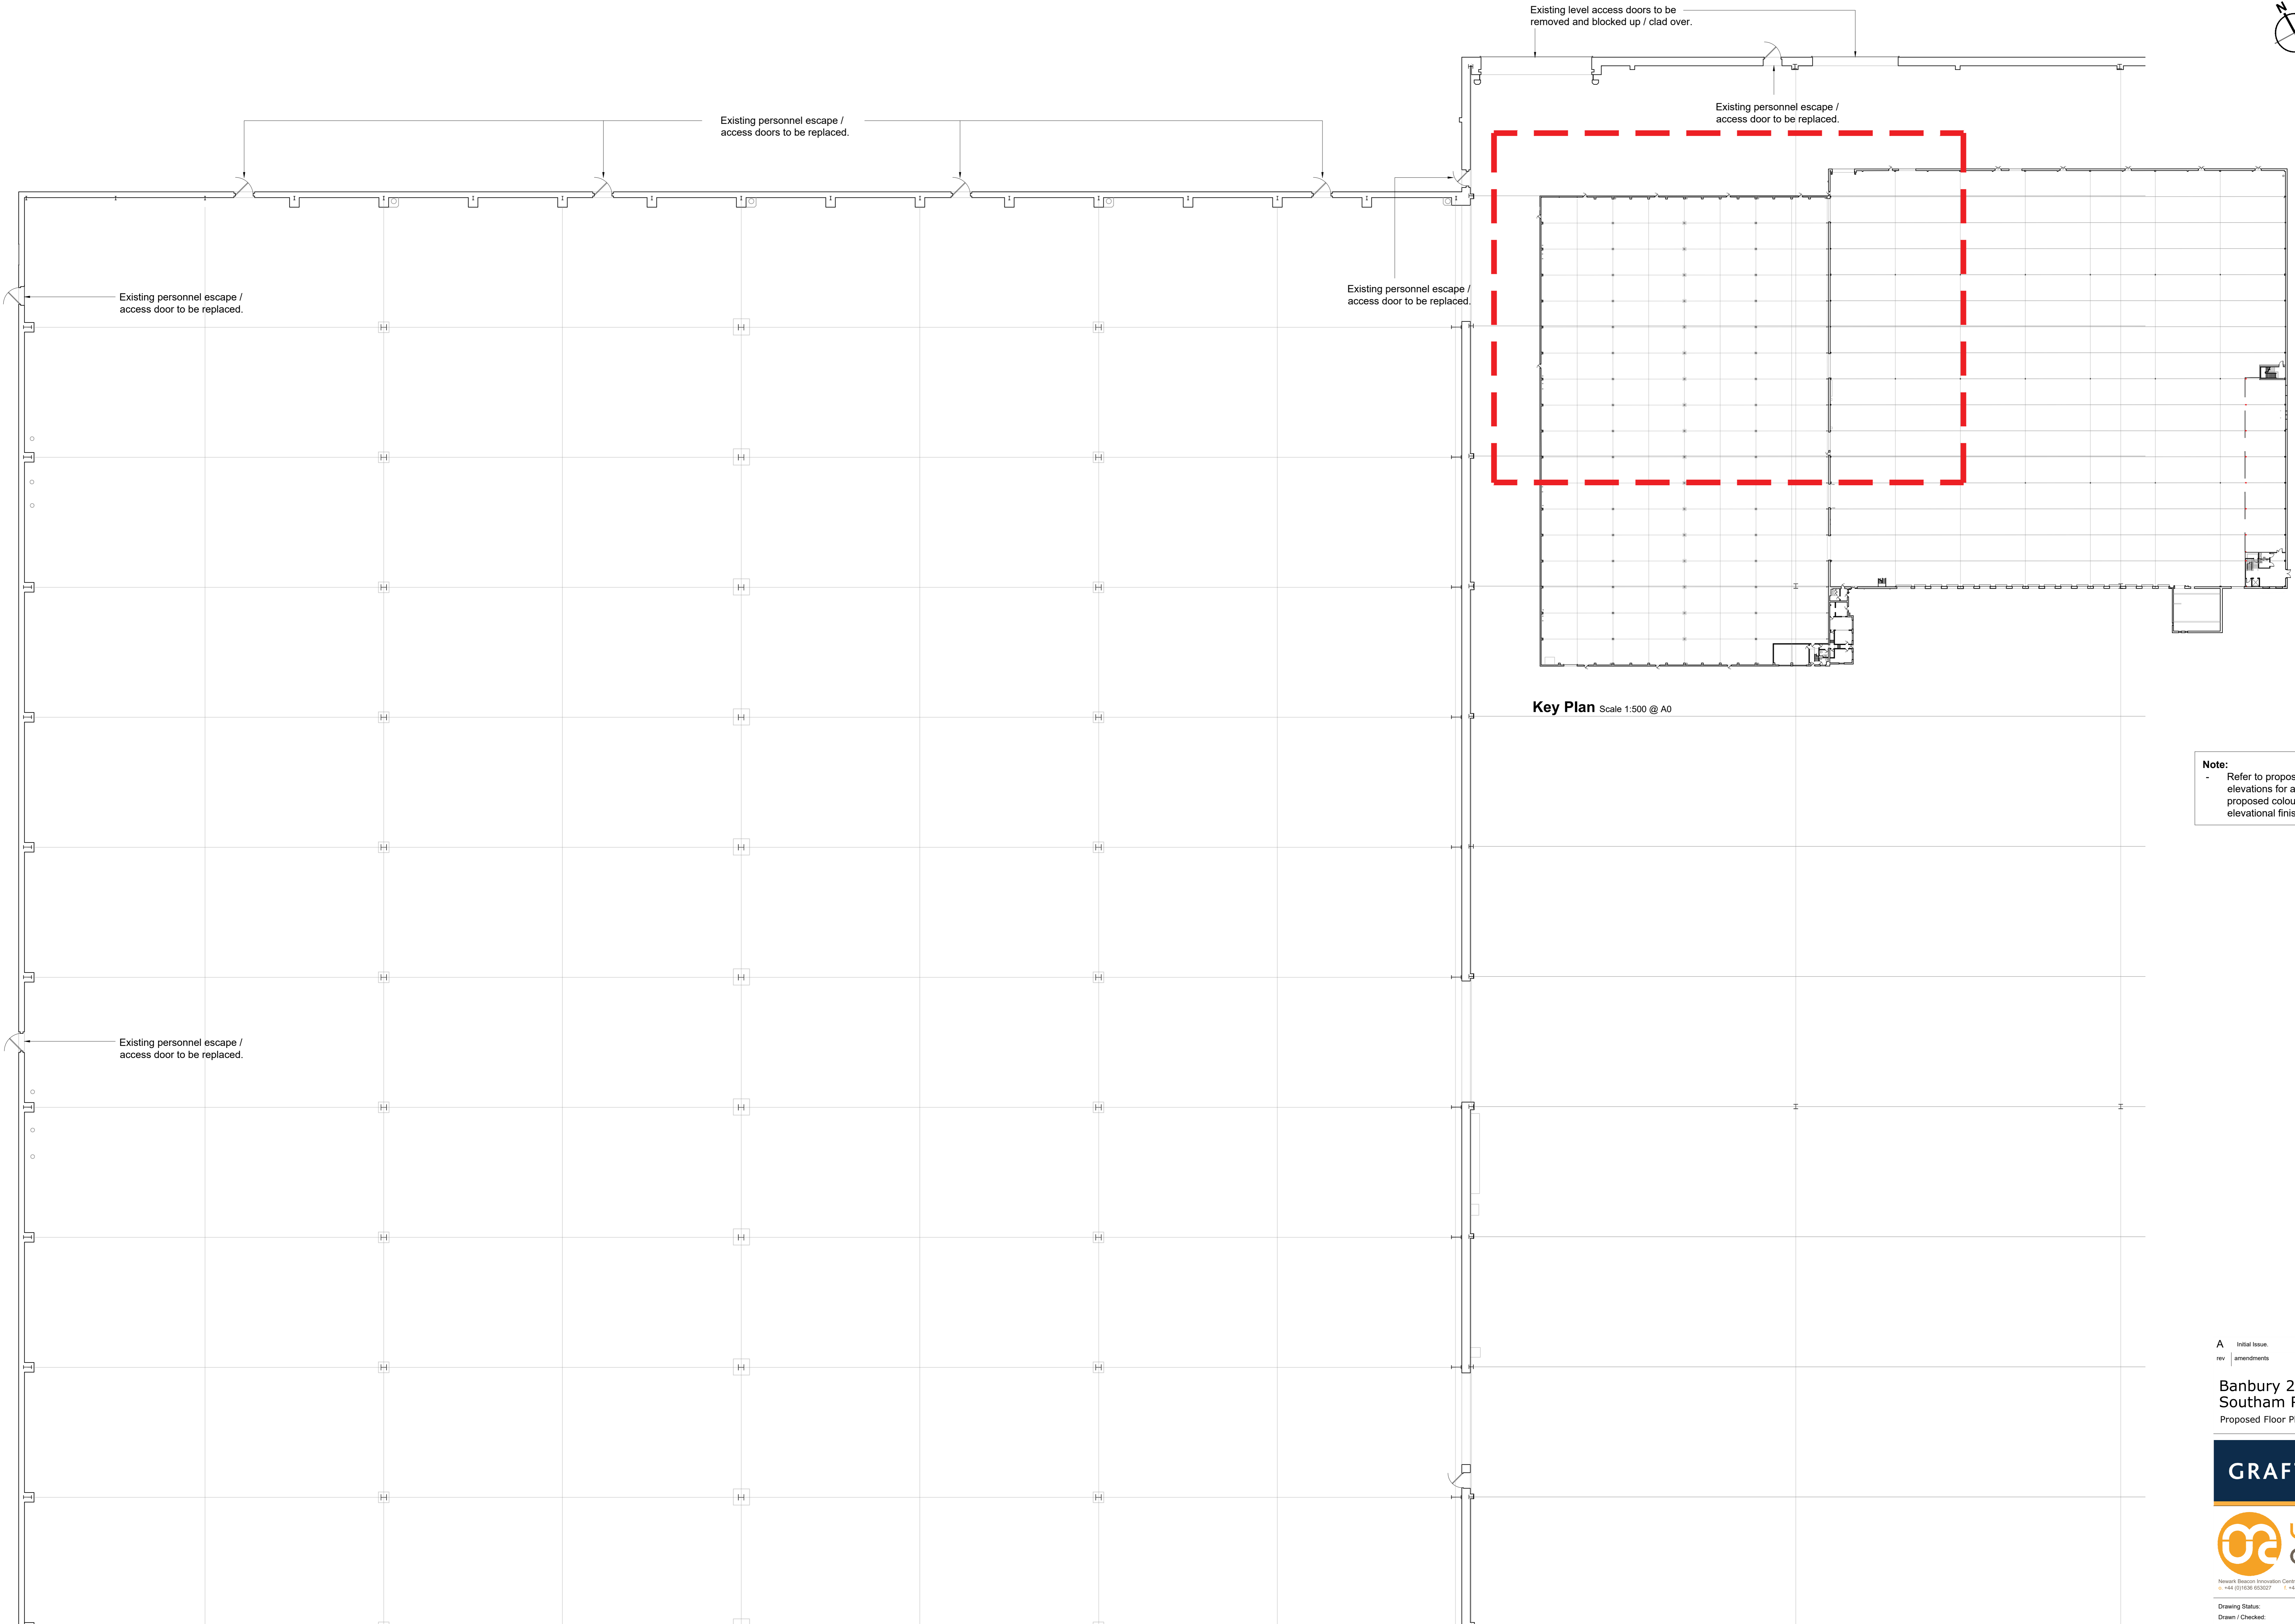



- Dimensions are in millimetres, unless stated otherwise.
 - Scaling of this drawing is not recommended.
 - It is the recipient's responsibility to print this document to the correct scale.
 - All relevant drawings and specifications should be read in conjunction with this drawing.

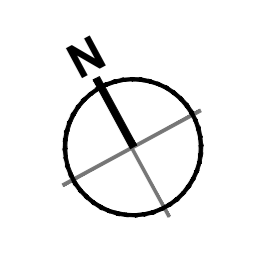

Key Plan Scale 1:500 @ A0

Note:
 - Refer to proposed elevations for all proposed colours & elevational finishes.

Proposed Ground Floor Plan (2 of 4) Scale 1:100 @ A0

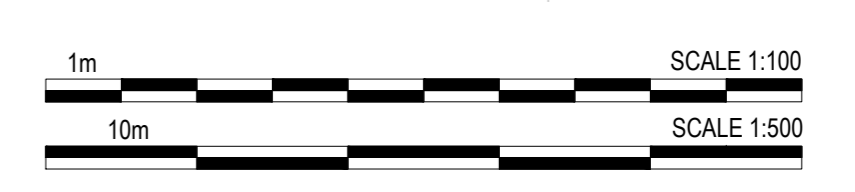

A	Initial Issue	DG	GH	23.07.18
rev	amendments		by	date

Banbury 200 Unit,
 Southam Road, Banbury
 Proposed Floor Plan (2 of 4)



Newark, Easton Innovation Centre, Catterick Way, Newark, Nottinghamshire NG24 2TN
 +44 (0)1636 852027 +44 (0)1636 852010 info@umcarchitects.com

Drawing Status:	Planning
Drawn / Checked:	AS / GH
Date:	23.07.18
Scale:	1:100 A0
Drawing no:	Revision:
16083 P016	A