


Revisions :	Date :	By :
Revision A - Render omitted and brickwork substituted	07.07.17	SP
Revision B - Balustrade and 'Busy Bees' requirements added.	12.10.17	SP
Revision C - Balustrade amended to match ground floor boundary fencing as instructed	13.10.17	SP
Revision D - Window and door on North West elevation amended to suit plan.	31.10.17	SP
Revision E - Heights adjusted to suit required headroom	09.06.18	SP

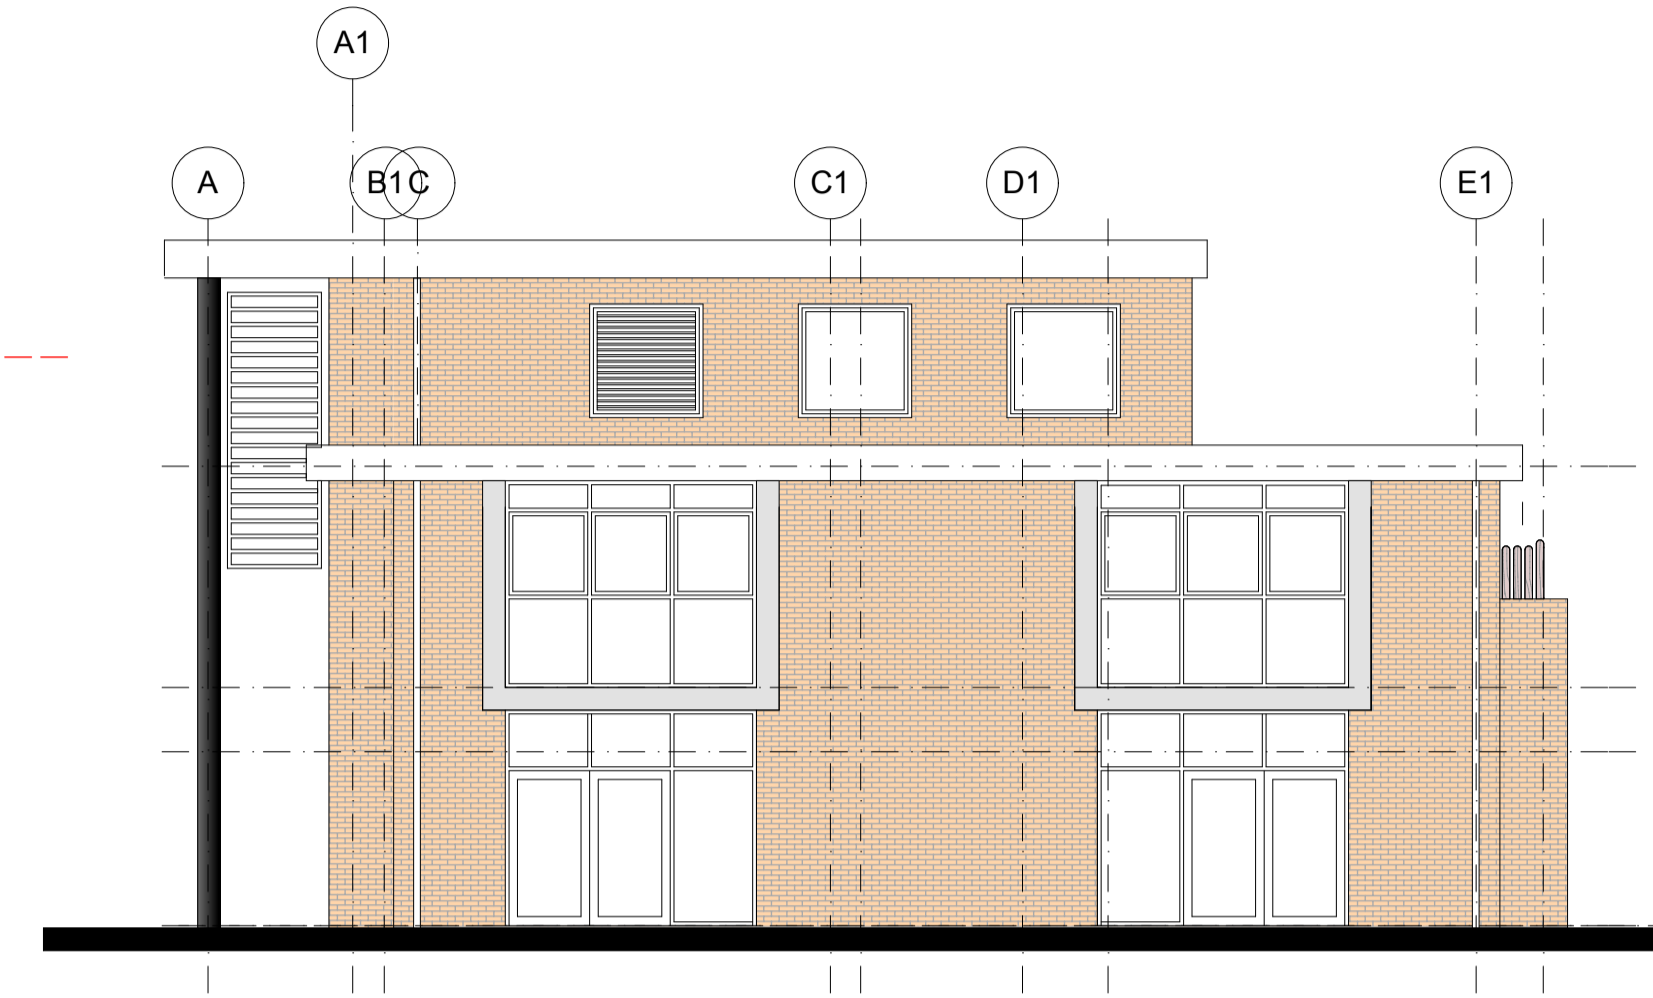


South West Elevation




South East Elevation

Facing Brickwork colour 'Buff'
 Through coloured Render colour 'White'

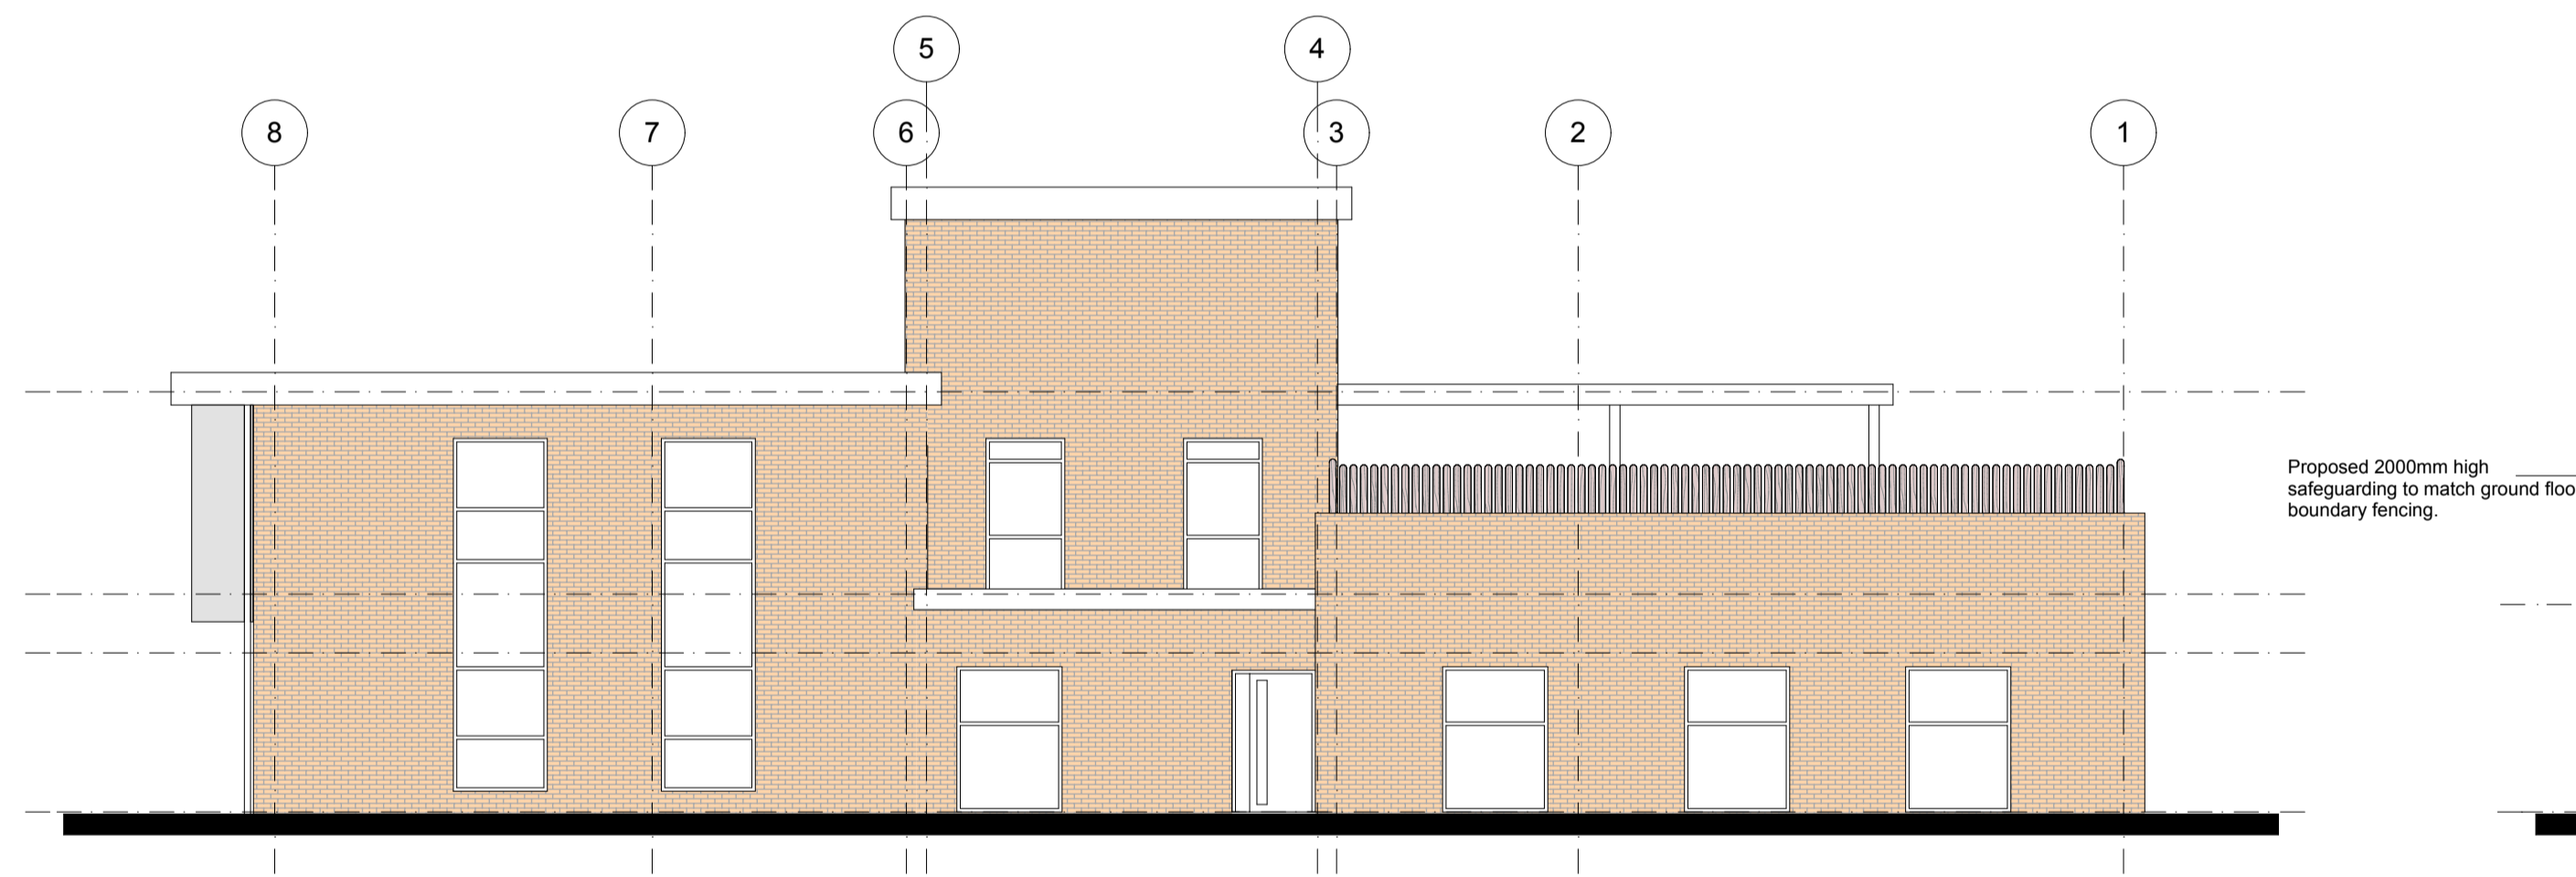

North East Elevation

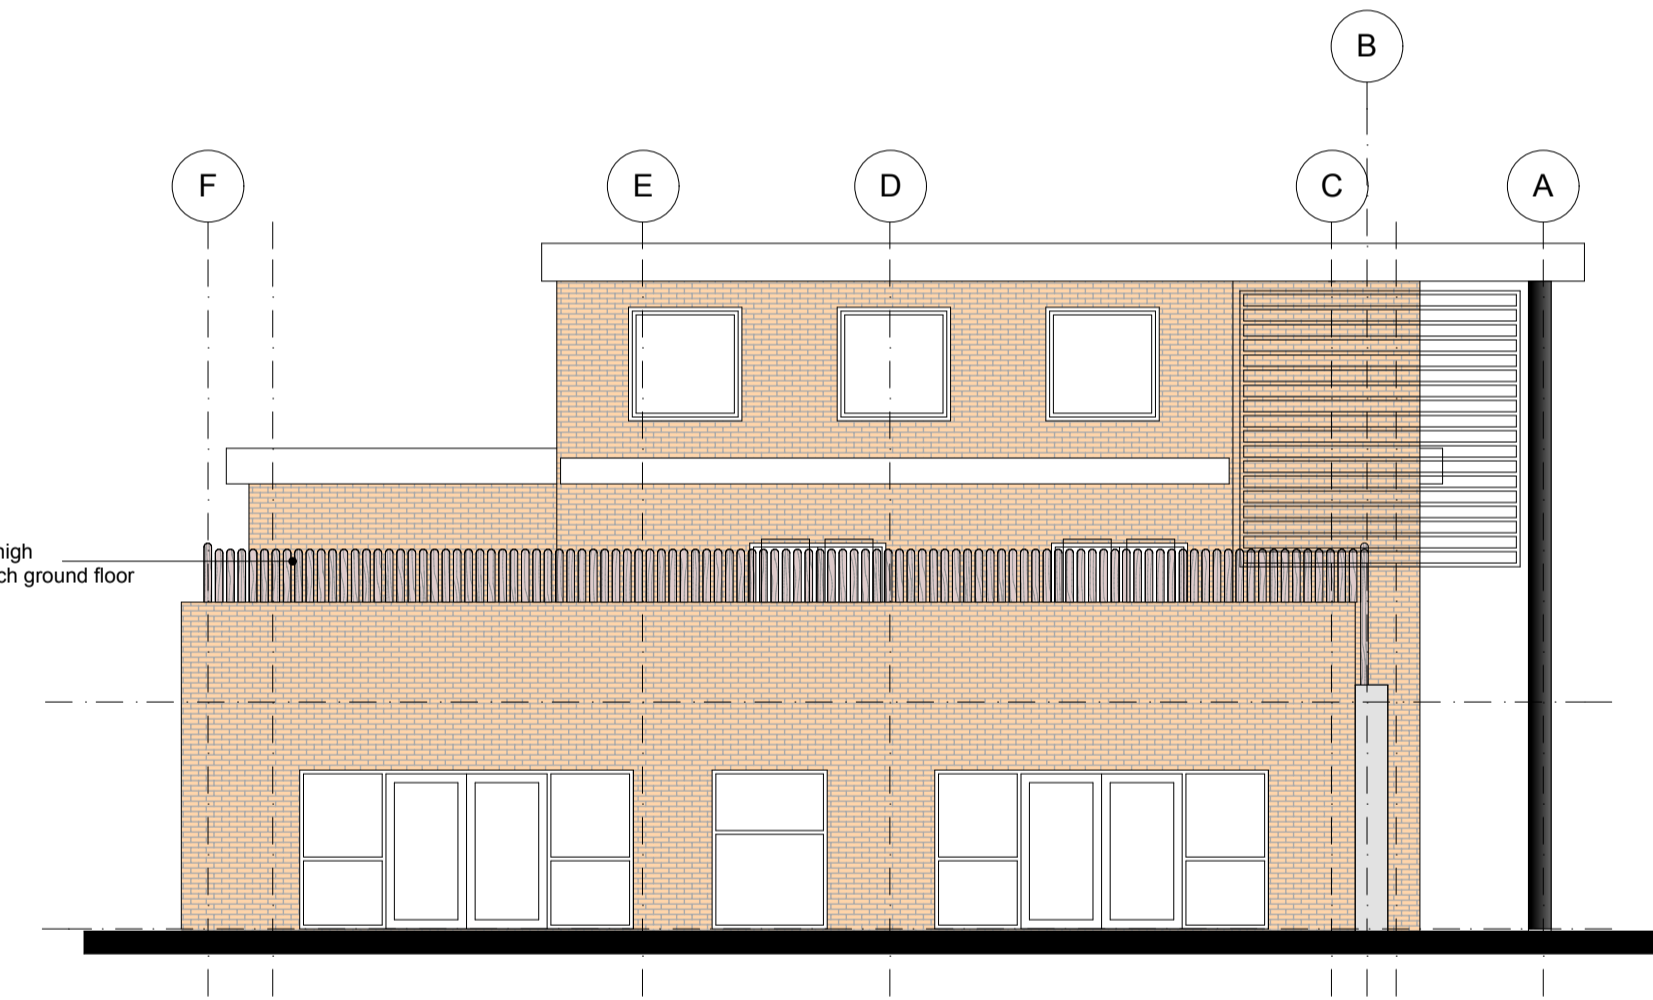

North West Elevation



199 High Lane West
 West Hallam
 Ilkeston
 Derby
 DE7 6HP
 m: 07816 513918
 t : 0115 944 3251
 e : highlanedesign@hotmail.com

Project

Proposed Community Nursery
 Kingsmead Bicester

Drawing

Elevations as Proposed

Scale : Date : Drawn by : Checked by :

1 : 100 April'17 SP

Job number : Drawing number : Revision:

L 241 P05 E

Preliminary
 window
 alterations