



Site Plan (Location of Proposed Cycle and Smoking Shelter)


1:1000 @ A1

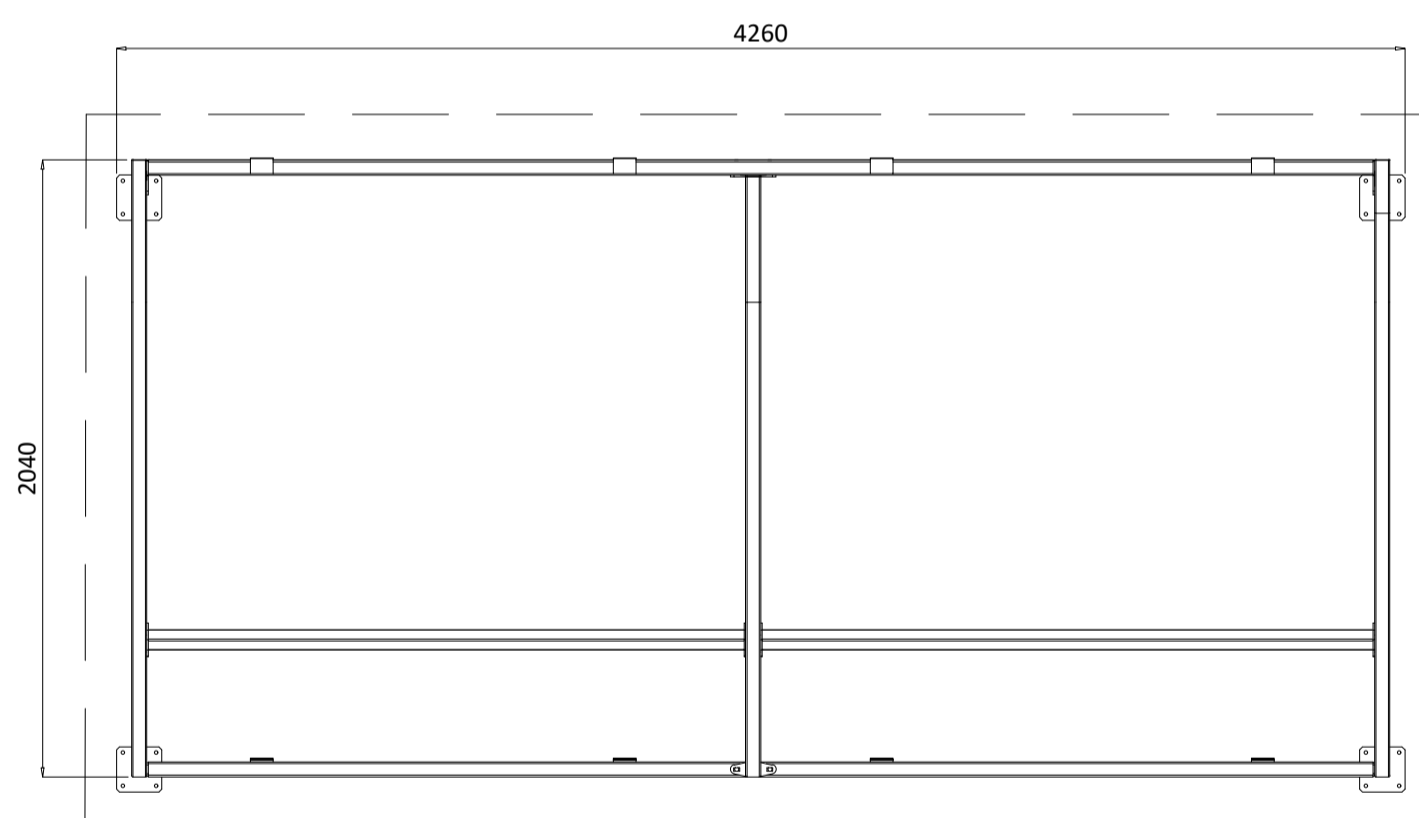

Smoking Shelter Plan 1:25 @ A1

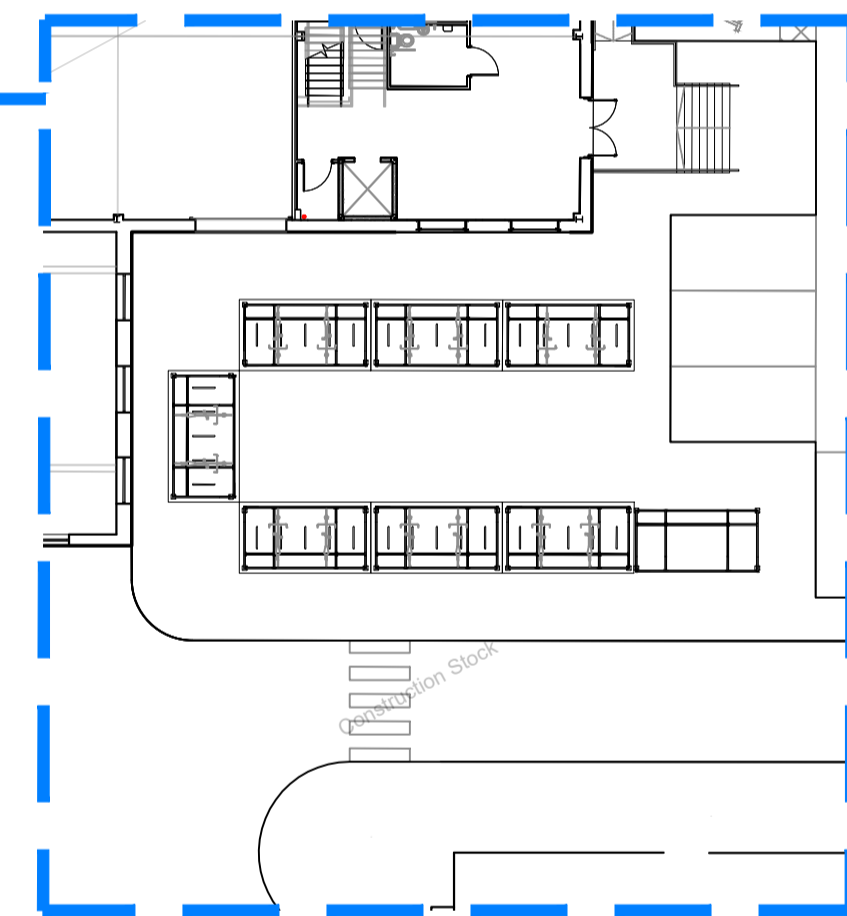

Cycle and Smoking Shelter Location
 Scale 1:250

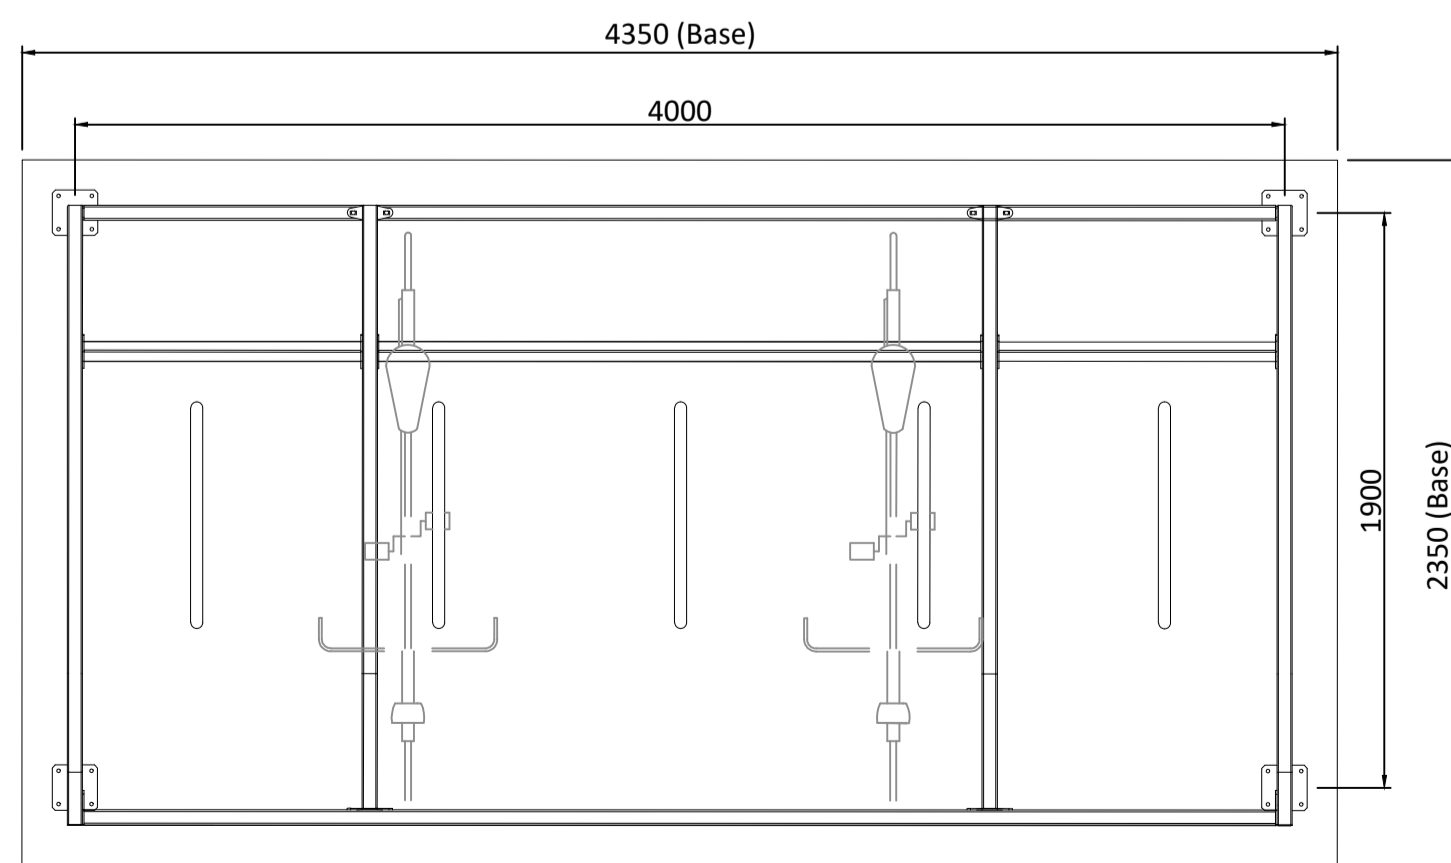


Cycle Shelter Plan 1:25 @ A1




Photograph of Typical Cycle Shelter



Photograph of Typical Smoking Shelter

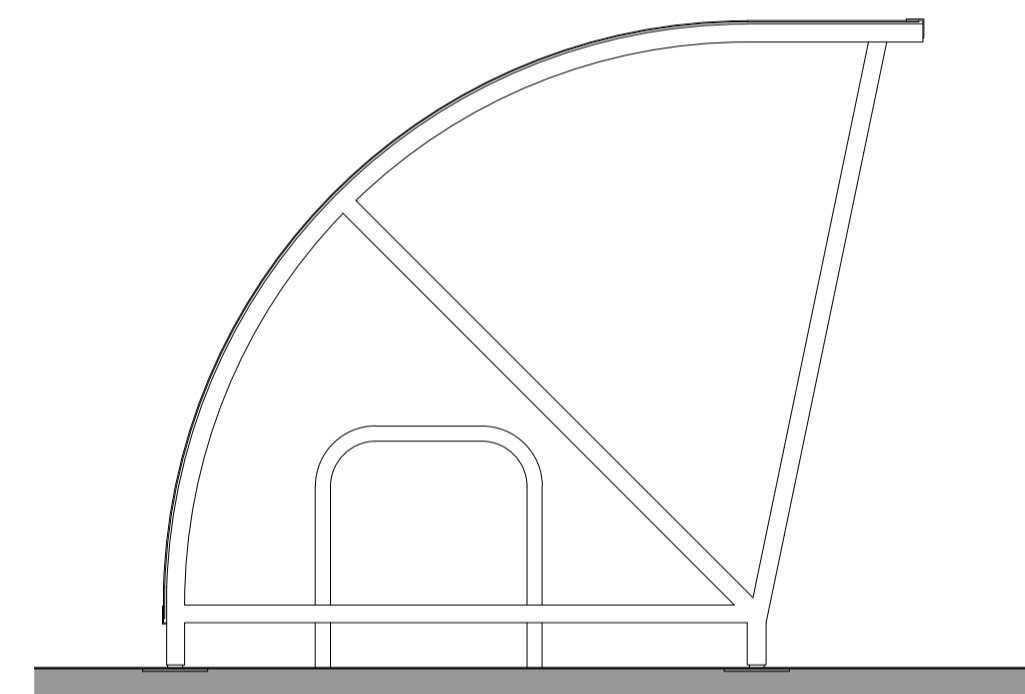

Cycle Shelter Elevations 1:25 @ A1

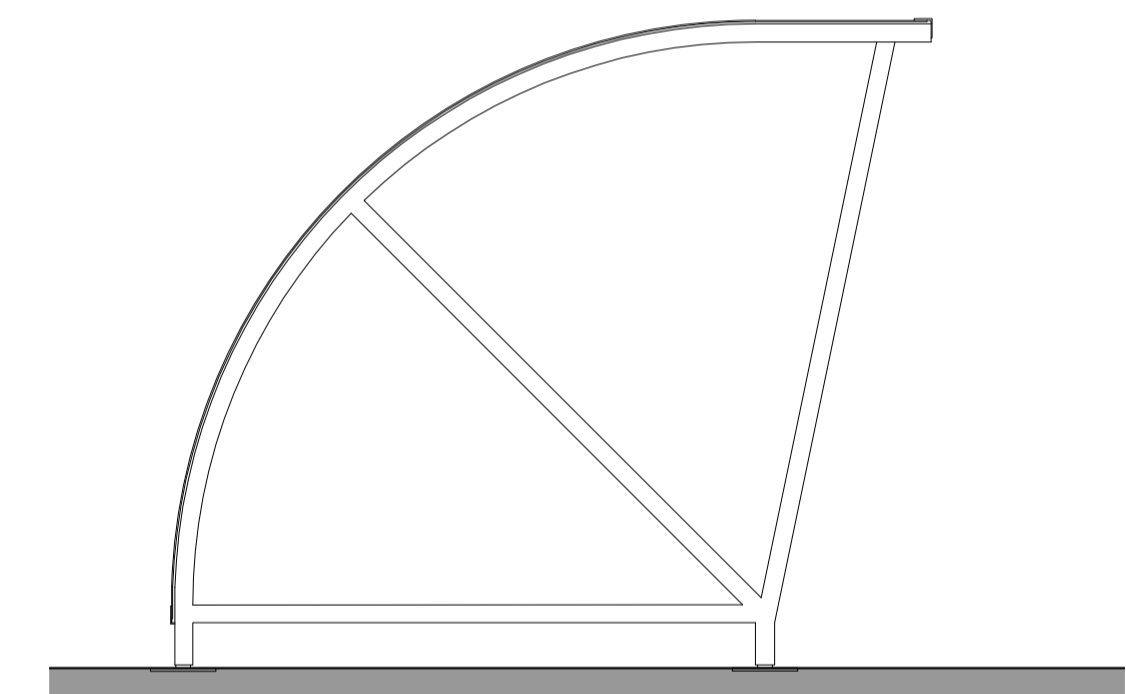

Cycle Shelter Elevations 1:25 @ A1



rev | amendments | by | ckd | date

Banbury 200 Unit,
 Southam Road, Banbury
 Proposed Cycle and Smoking Shelter



Newark Beacon Innovation Centre, Cafferata Way, Newark, Nottinghamshire NG24 2TN
 t: +44 (0)1636 653027 f: +44 (0)1636 653010 e: info@umcarchitects.com

Drawing Status:	Planning
Drawn / Checked:	DG / GH
Date:	04.09.18
Scale:	1:1000 A1
Drawing no:	Revision:
16083 P020	A