

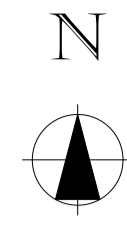


SITE PLAN
SCALE 1:200

 

Copyright Reserved
Check all dimensions on site before proceeding with any work and notify the architect if any discrepancies are found with this drawing.
Do not scale this drawing always use dimensions provided in preference

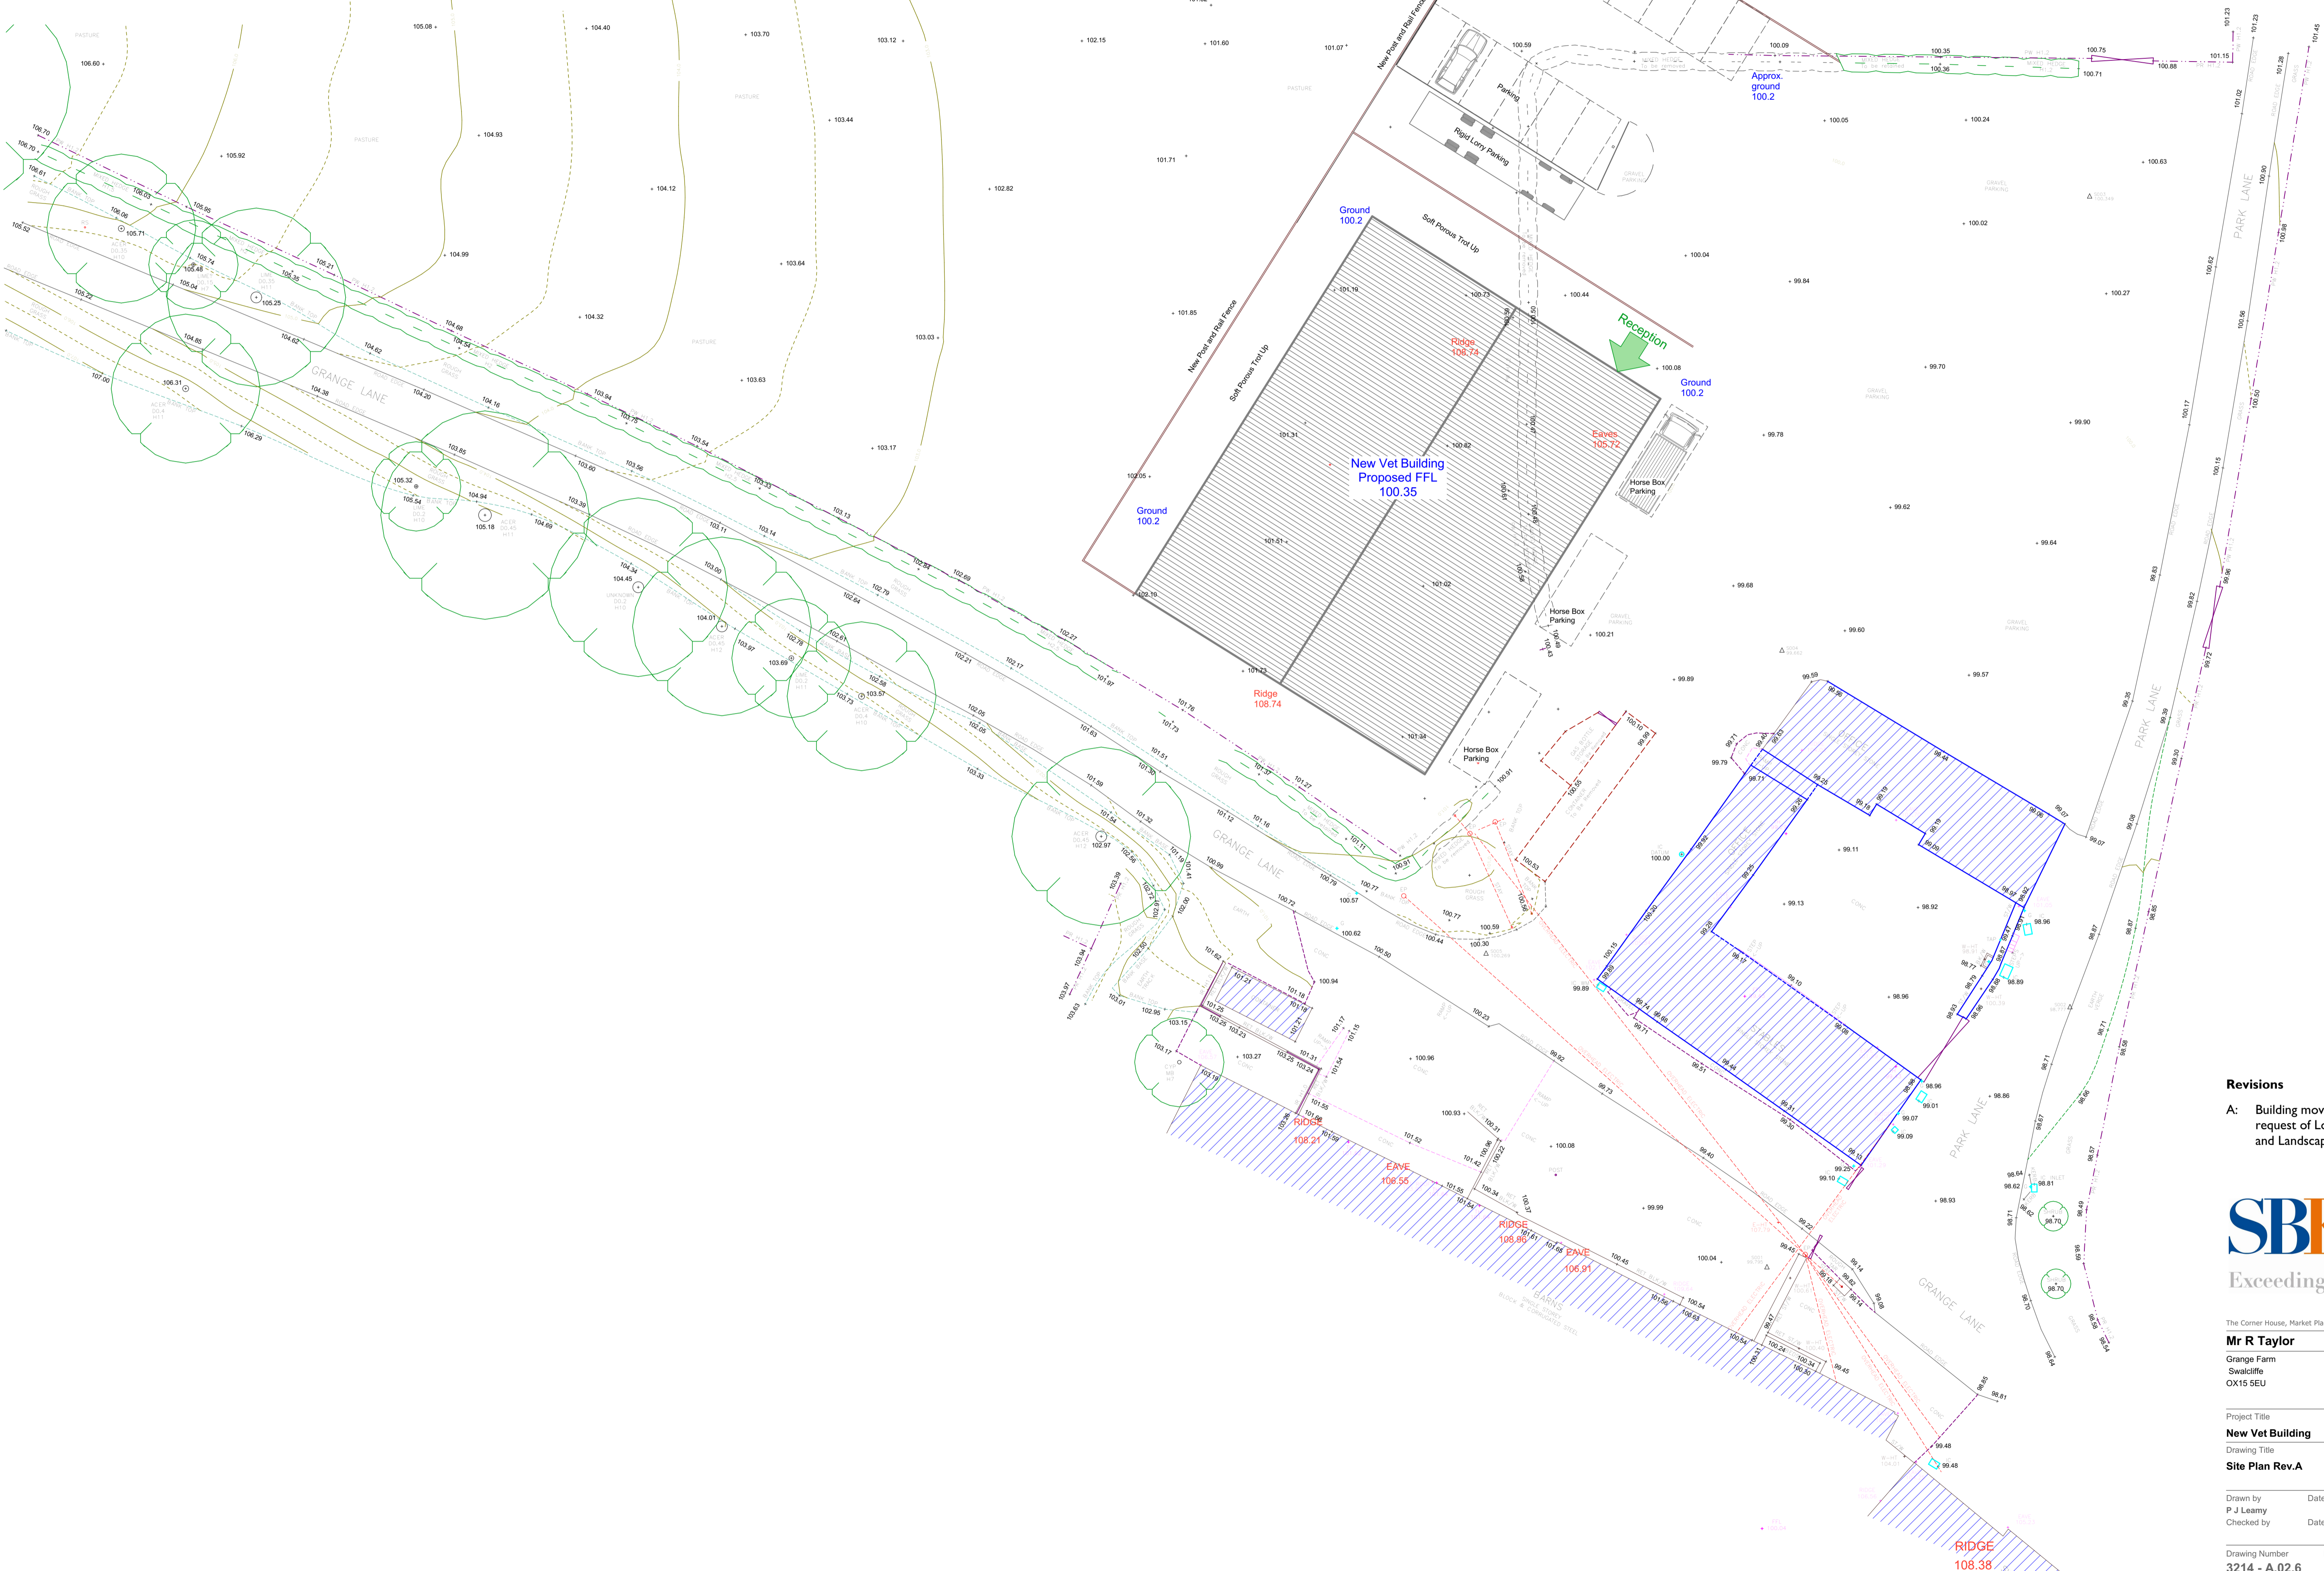

Revisions
A: Building moved 2m to north west at request of Local Authority Planning and Landscape Officers.
P/L 22/03/2019



Exceeding the Standard
01208 662394
www.sheldonbosleyknight.co.uk
planning@sheldonbosleyknight.co.uk

Mr R Taylor
Grange Farm
Swalcliffe
OX15 5EU

Project Title
New Vet Building
Drawing Title
Site Plan Rev.A

Drawn by	Date	Drawing Scale
P J Leamy		1:200
Checked by	Date	

Drawing Number	Revision	Paper Size
3214 - A.02.6	A	A1