

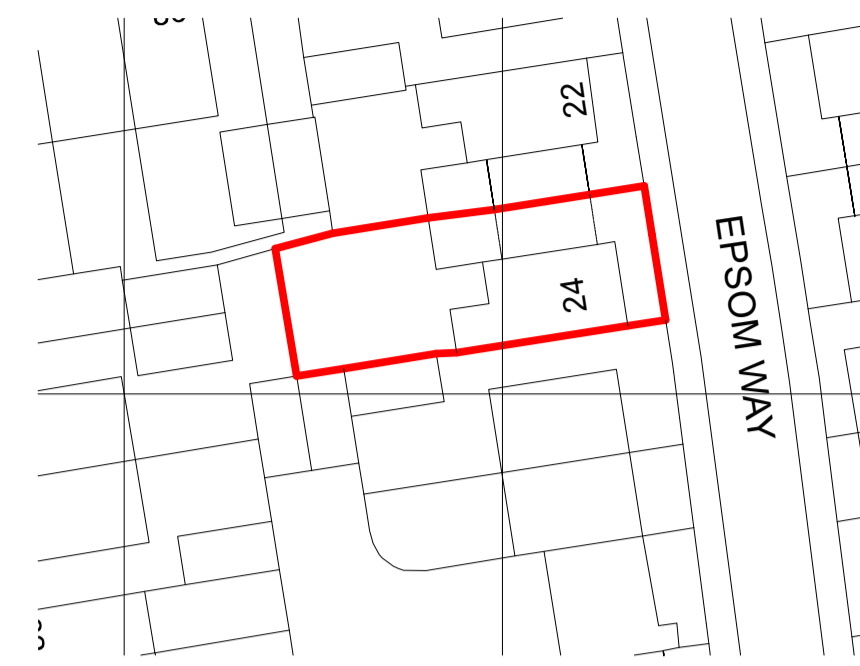
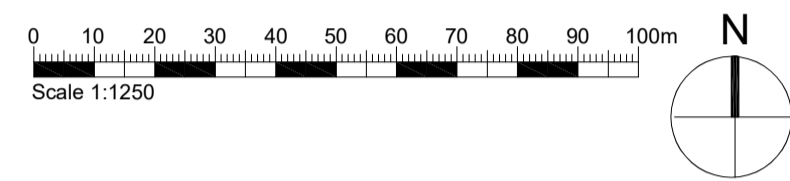



SITE LOCATION PLAN 1:1250

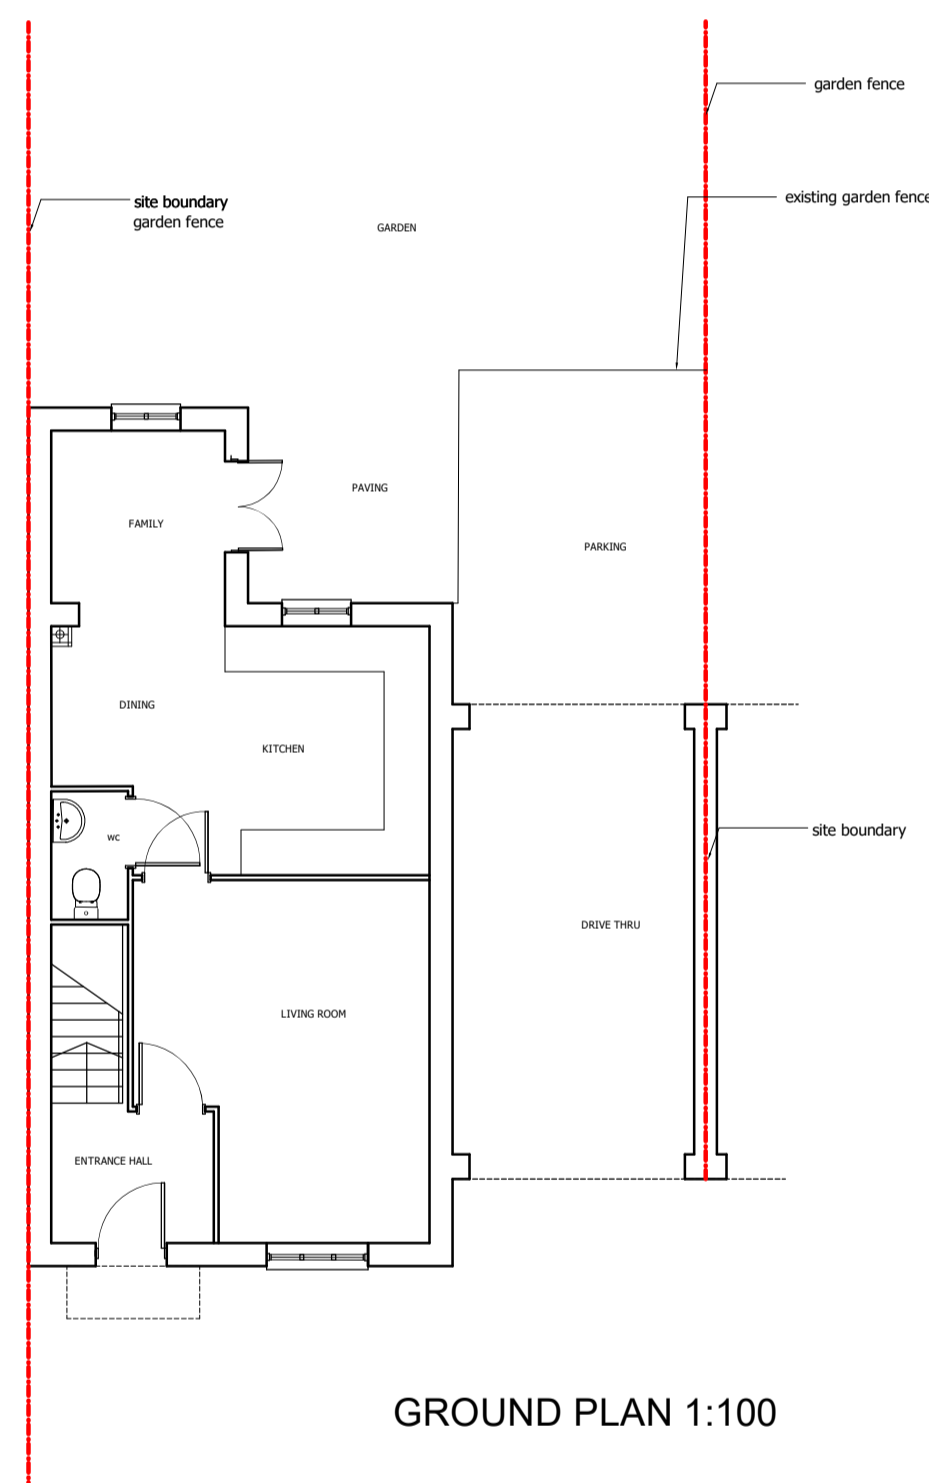


BLOCK PLAN 1:500

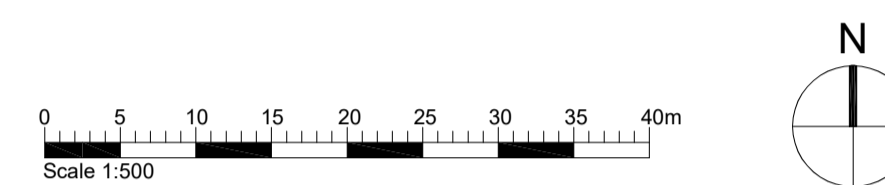


GROUND PLAN 1:100

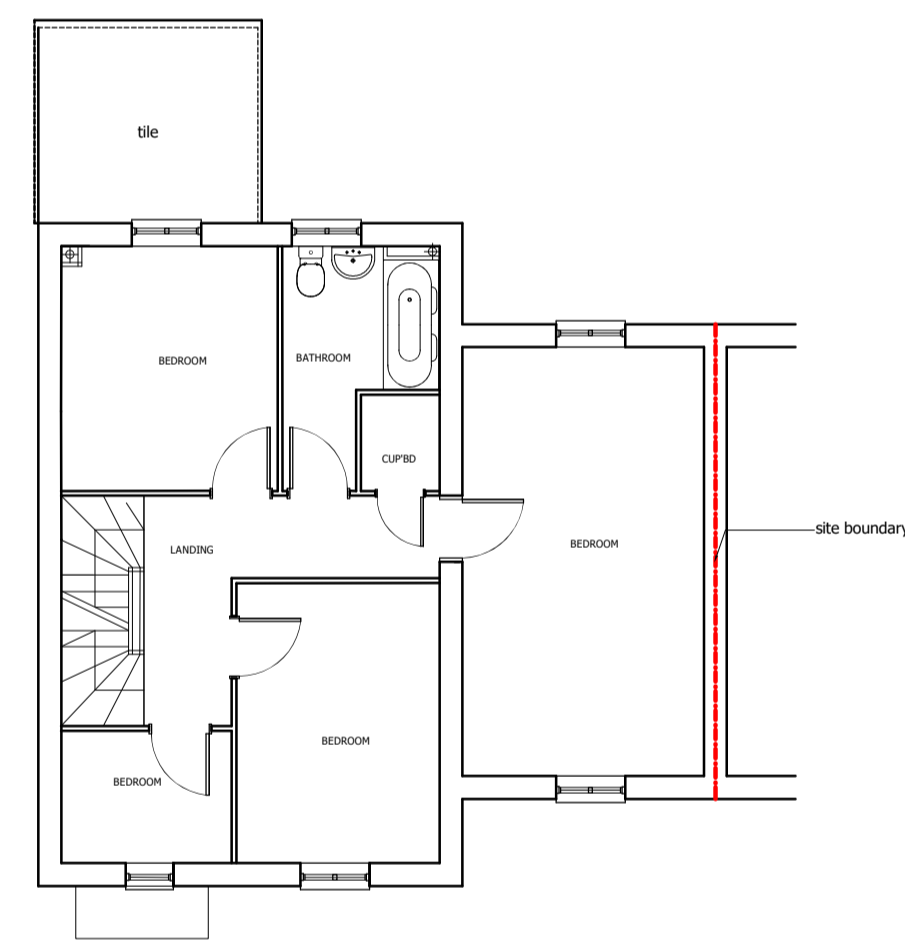



FIRST PLAN 1:100

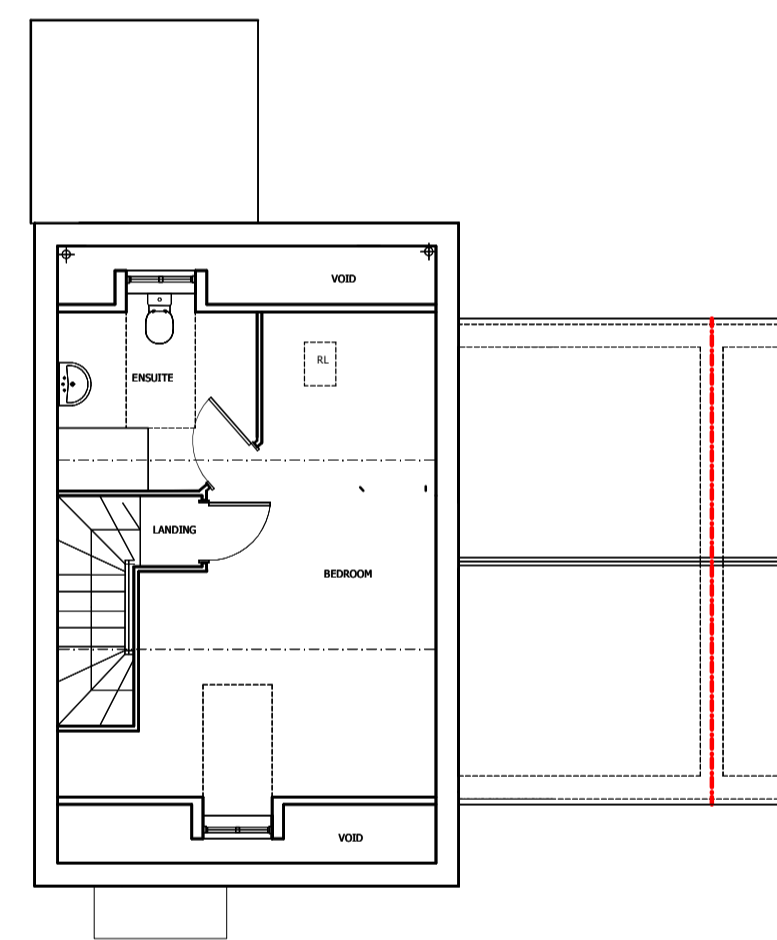


SECOND PLAN 1:100

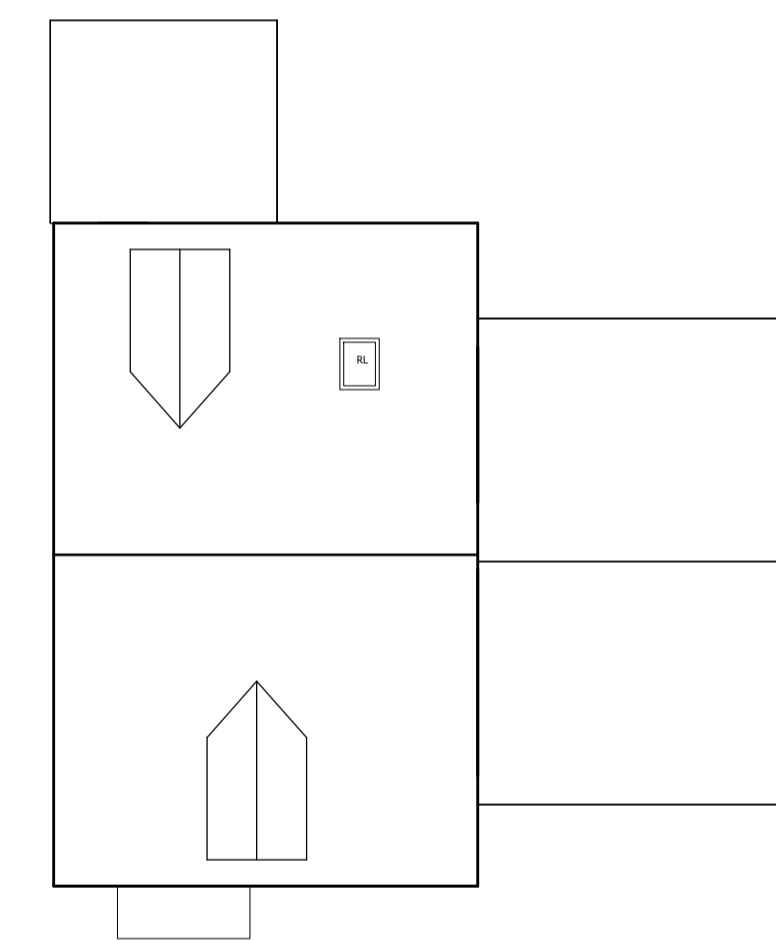


ROOF PLAN 1:100

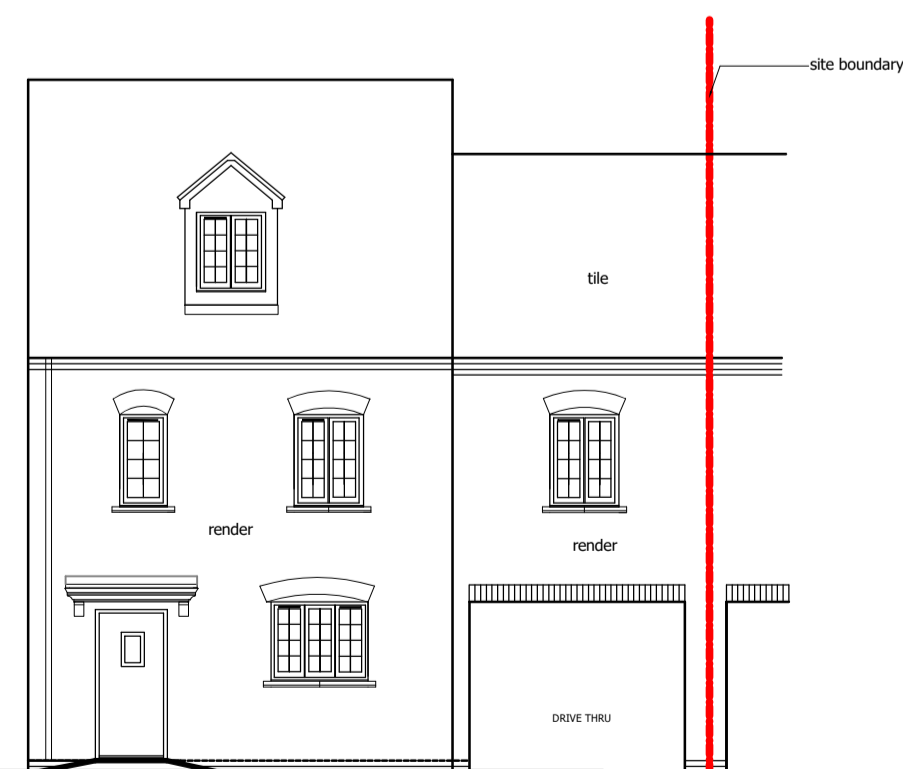 


FRONT ELEVATION 1:100

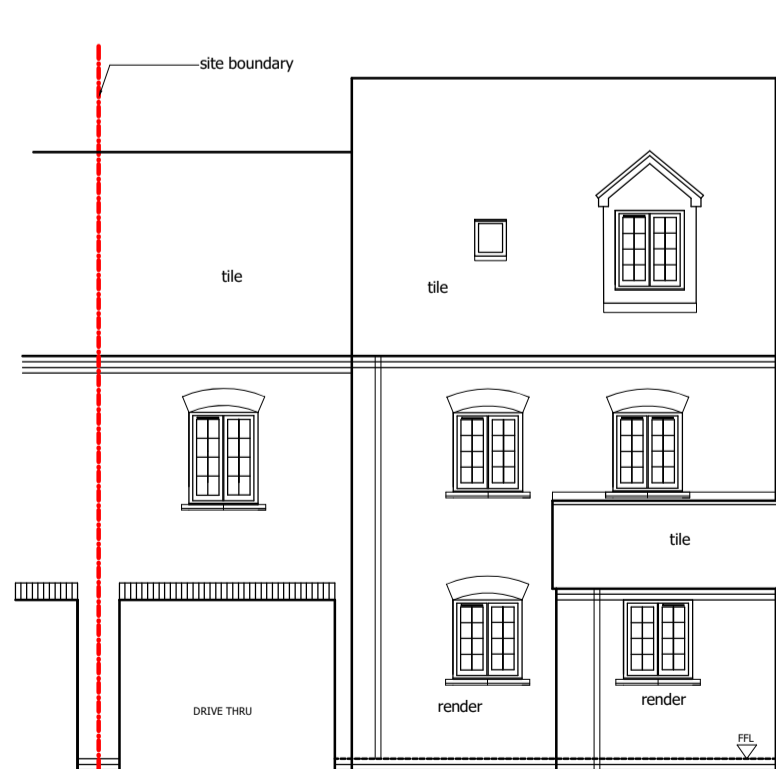

REAR ELEVATION 1:100

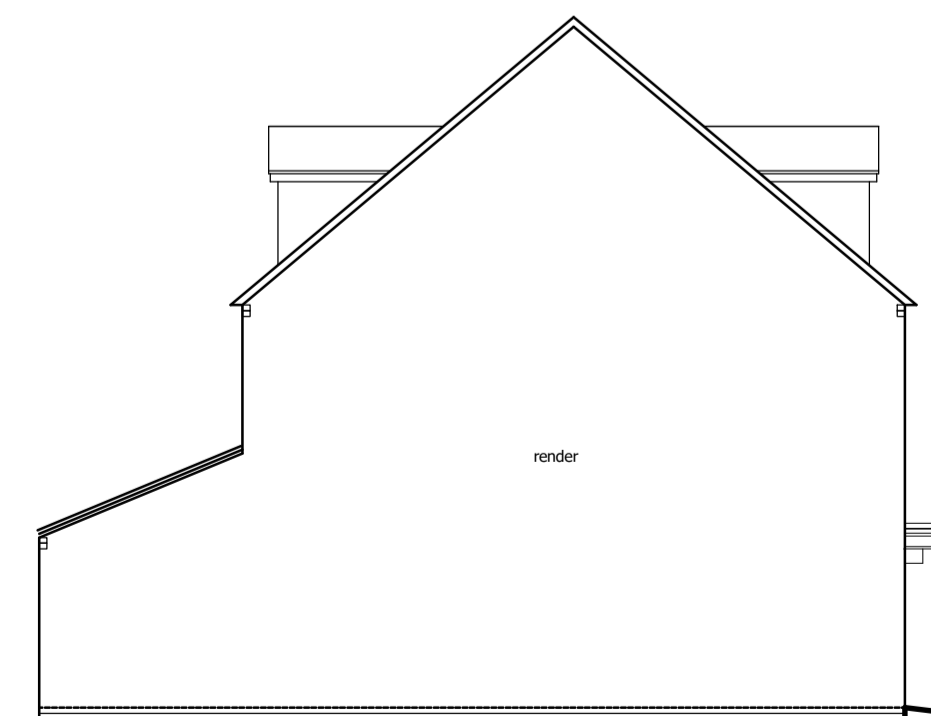

FLANK ELEVATION 1:100

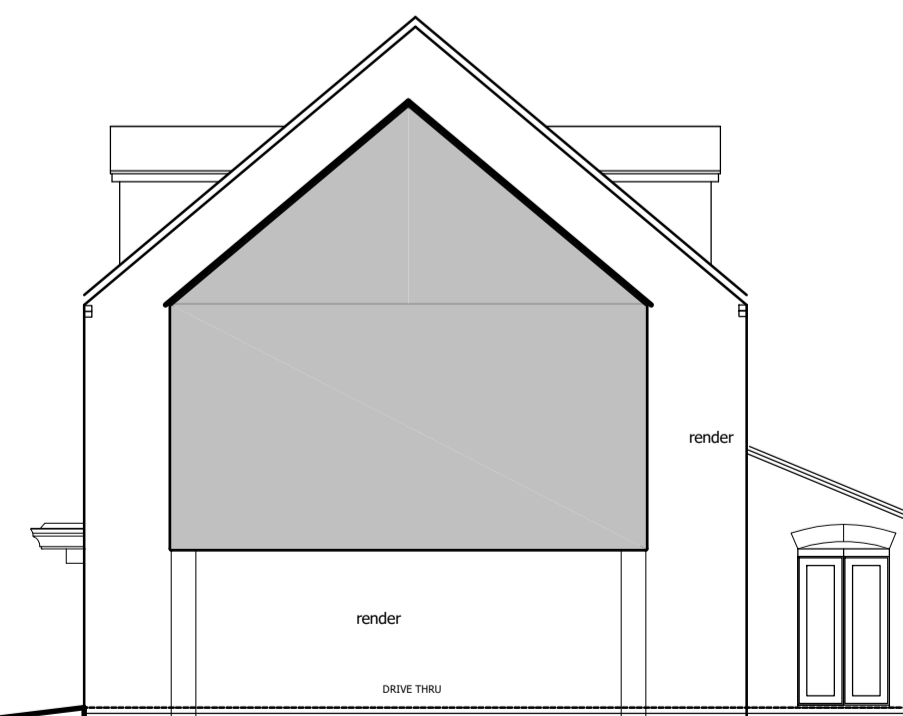

FLANK ELEVATION 1:100

NOTE:

1. All dimensions and descriptions on this drawing are to be checked on site. NO dimensions to be scaled off this drawing.
2. All proposals subject to planning consent and Building control approval.
3. All drawings MUST be read in conjunction with structural drawings and calculations

project
 24 Epsom Way Bicester OX26 1BN
 For and On Behalf of Mr and Mrs Barrie

drawing title
 EXISTING ARRANGEMENT

date
 September 2021

scale
 1:100, 1:500, 1:1250

drawing size
 A 1

drawing number
 BAR- R- 01