

CONSTRUCTION MANAGER: STRUCTURAL ENGINEER:



CIVIL ENGINEER: MEP:




LANDSCAPE ARCHITECT:



GENERAL NOTES:

1. DRAWINGS HAVE BEEN PREPARED ON AN ORIGINAL SHEET SIZE OF ISO A SERIES, A1 (841 x 594mm).
2. HORIZONTAL DIMENSIONS SHOWN INDICATE FACE OF CONCRETE, FACE OF SHEATHING, CENTERLINE OF COLUMN GRIDLINE, OR FACE OF FINISH (INTERIOR), UNLESS OTHERWISE NOTED. VERTICAL DIMENSIONS INDICATE TOP OF SLAB, TOP OF SUBFLOOR, UNLESS OTHERWISE NOTED.
3. THESE DRAWINGS ARE THE EXCLUSIVE PROPERTY OF NBBJ AND HAVE BEEN PREPARED FOR USE IN THE EXECUTION OF THE ENCLOSED PROJECT. USE OR REPRODUCTION FOR ANY OTHER PURPOSE WITHOUT THE WRITTEN PERMISSION OF NBBJ IS PROHIBITED.
4. COLOUR IS USED TO PROVIDE CLARITY TO DRAWINGS WHEN HELPFUL. DRAWINGS ARE INTENDED TO BE VIEWED ELECTRONICALLY OR TO BE PRINTED IN COLOUR.

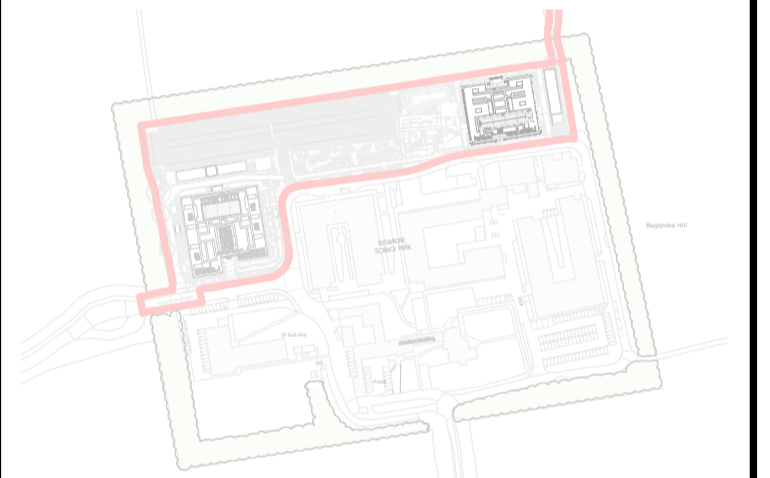

KEY PLAN

INTERNAL LAYOUTS ARE INDICATIVE ONLY



DRAWING ISSUE HISTORY:

REV	DATE	DESCRIPTION
C02	20230526	Planning Update
C01	20221014	Stage 5 Issue

DRAWING SUITABILITY CODE:
DRAWING SUITABILITY CODE:
S1 - FOR COORDINATION

PROJECT NAME:
BEGBROKE SCIENCE PARK - PLOTS B&C


PROJECT NUMBER: PROJECT STATUS:
102696.00 RIBA 5

AUTHOR: MT CHECKED: JD APPROVED: AC

SCALE: As indicated@A1 ISSUE DATE: 20230526


DRAWING NAME:
PROPOSED GROUND FLOOR PLAN -
ACADEMIC BUILDING

DRAWING NUMBER: ISSUE:
BBSP-NBBJ-AB-00-DR-A-501040 C02

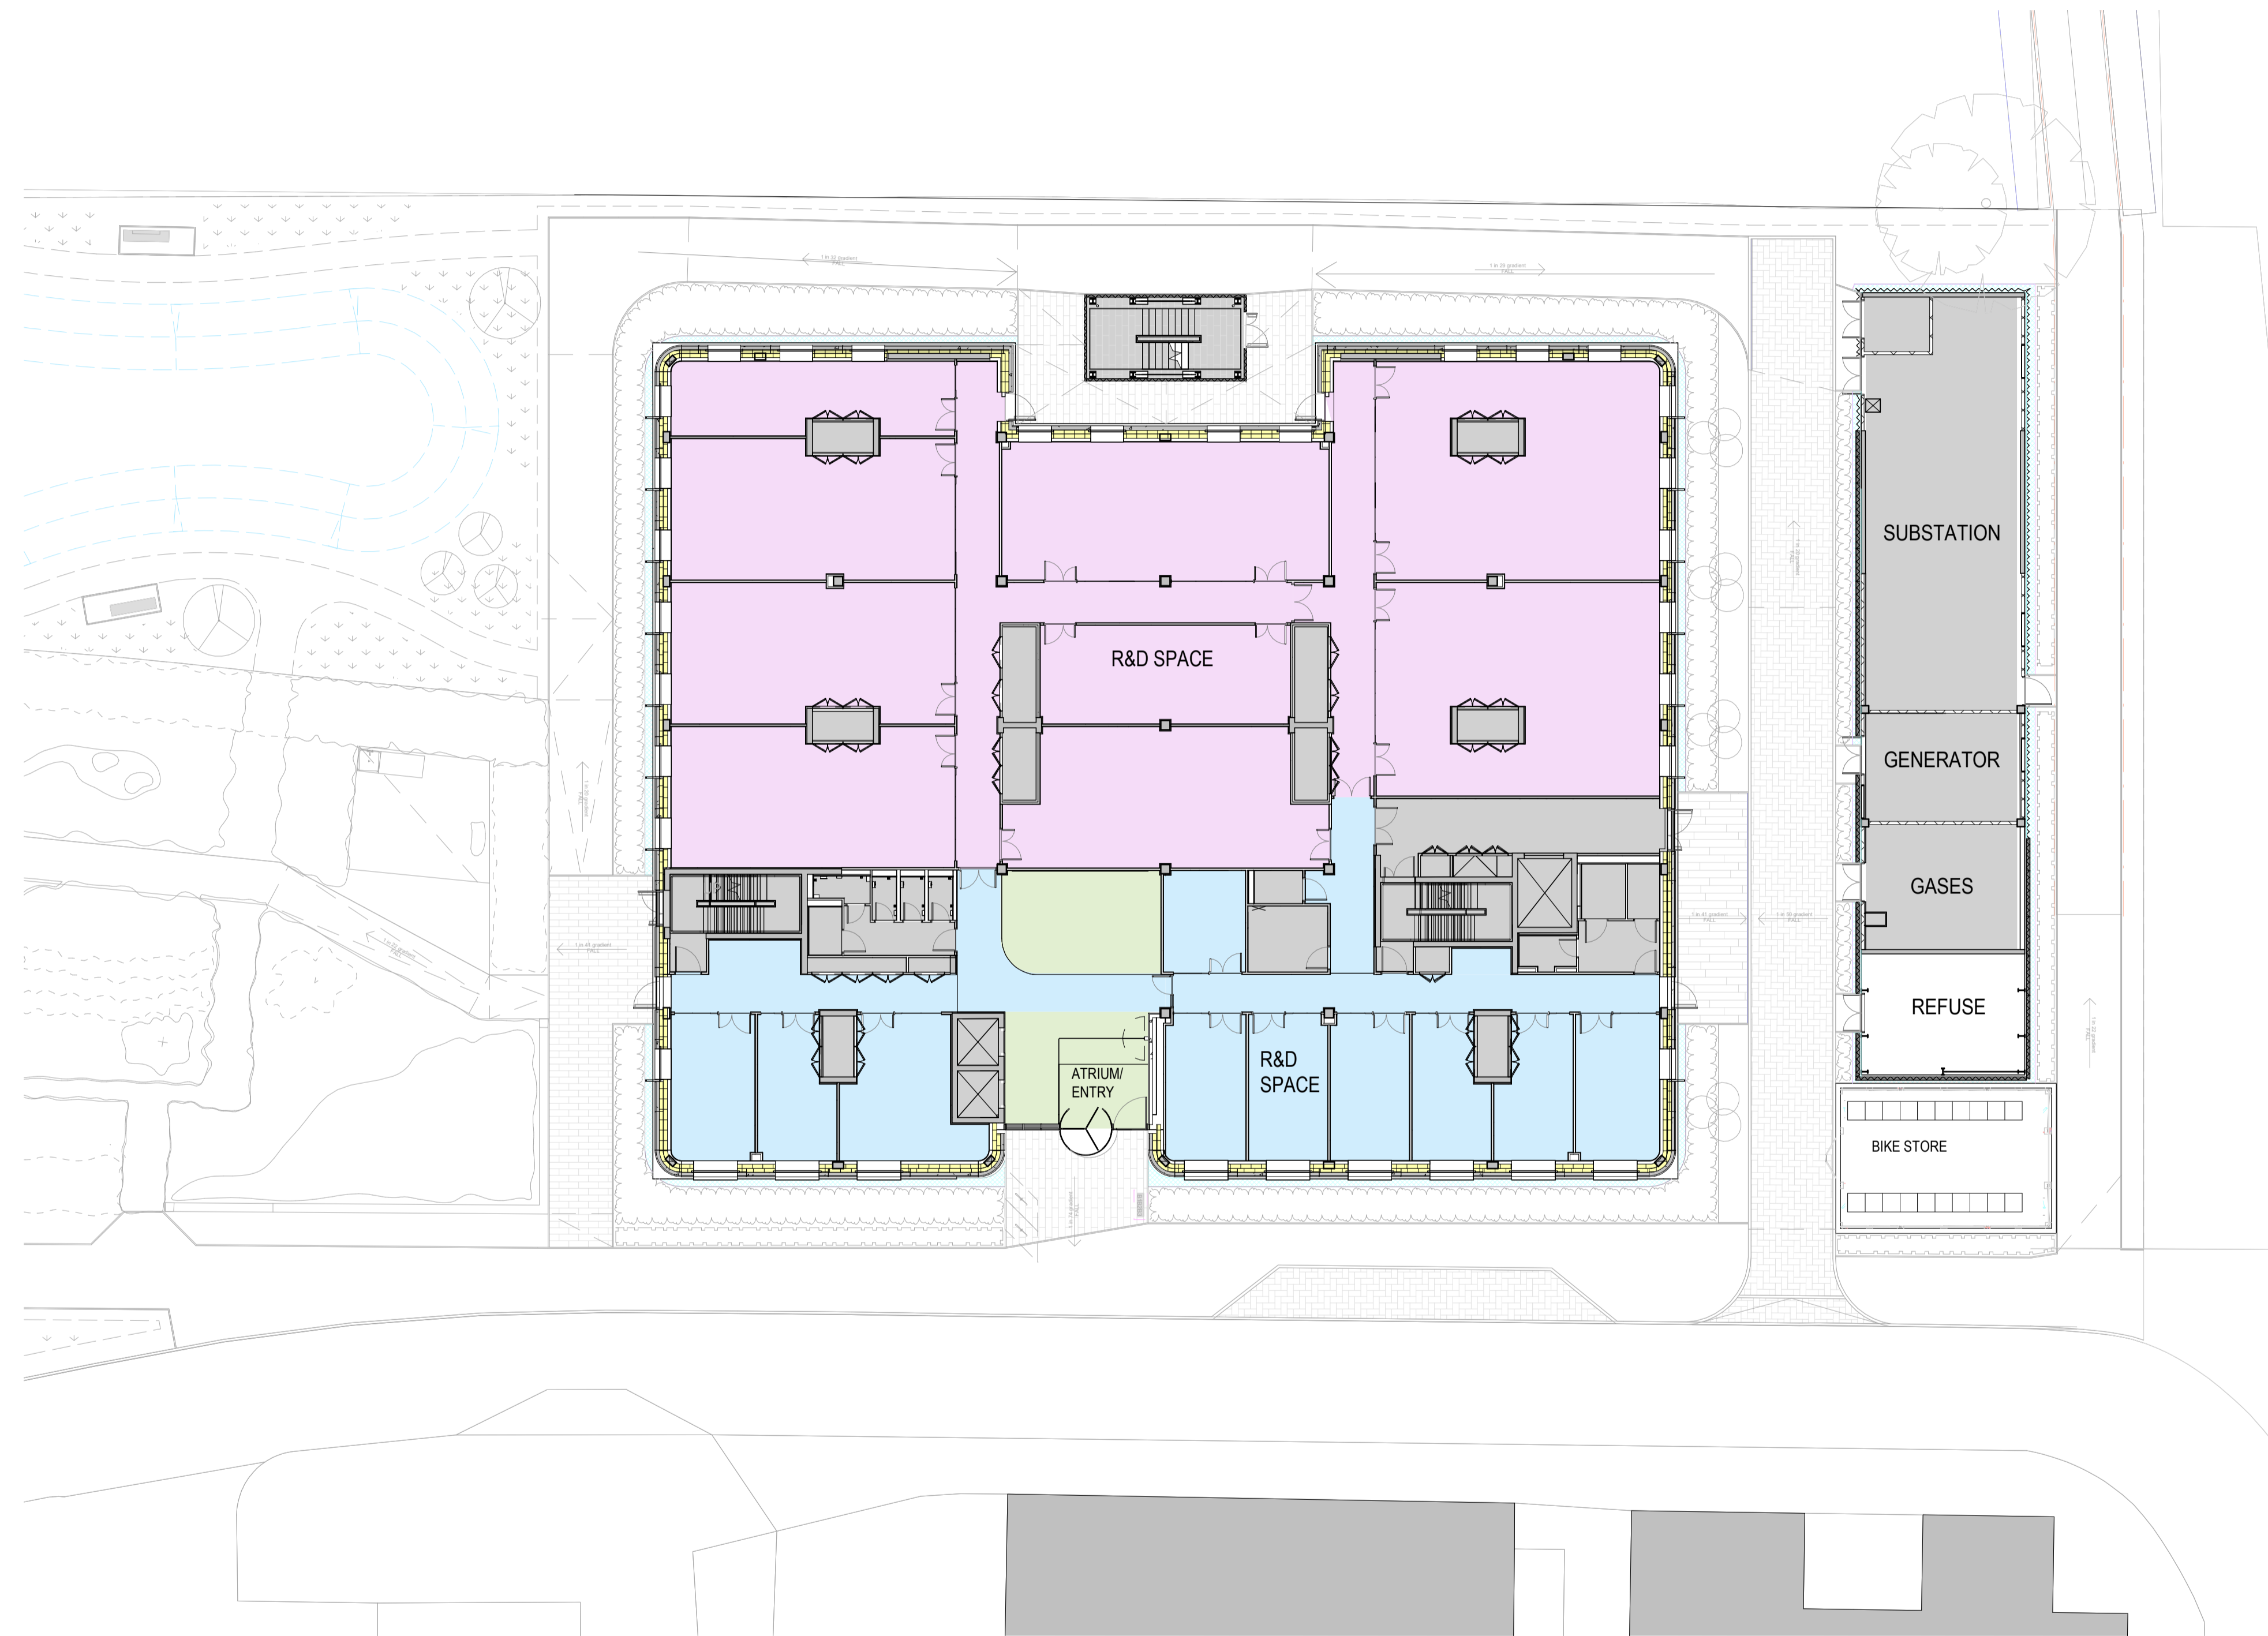

PLANNING - PROPOSED GROUND FLOOR
PLAN - ACADEMIC BUILDING

1
1:200

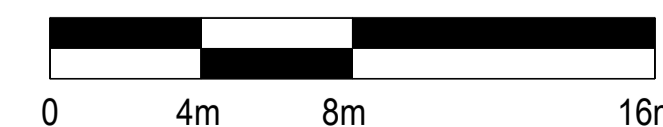

SCALE: 1:200