


01 NORTH WEST ELEVATION - STAIR 2  
1:50

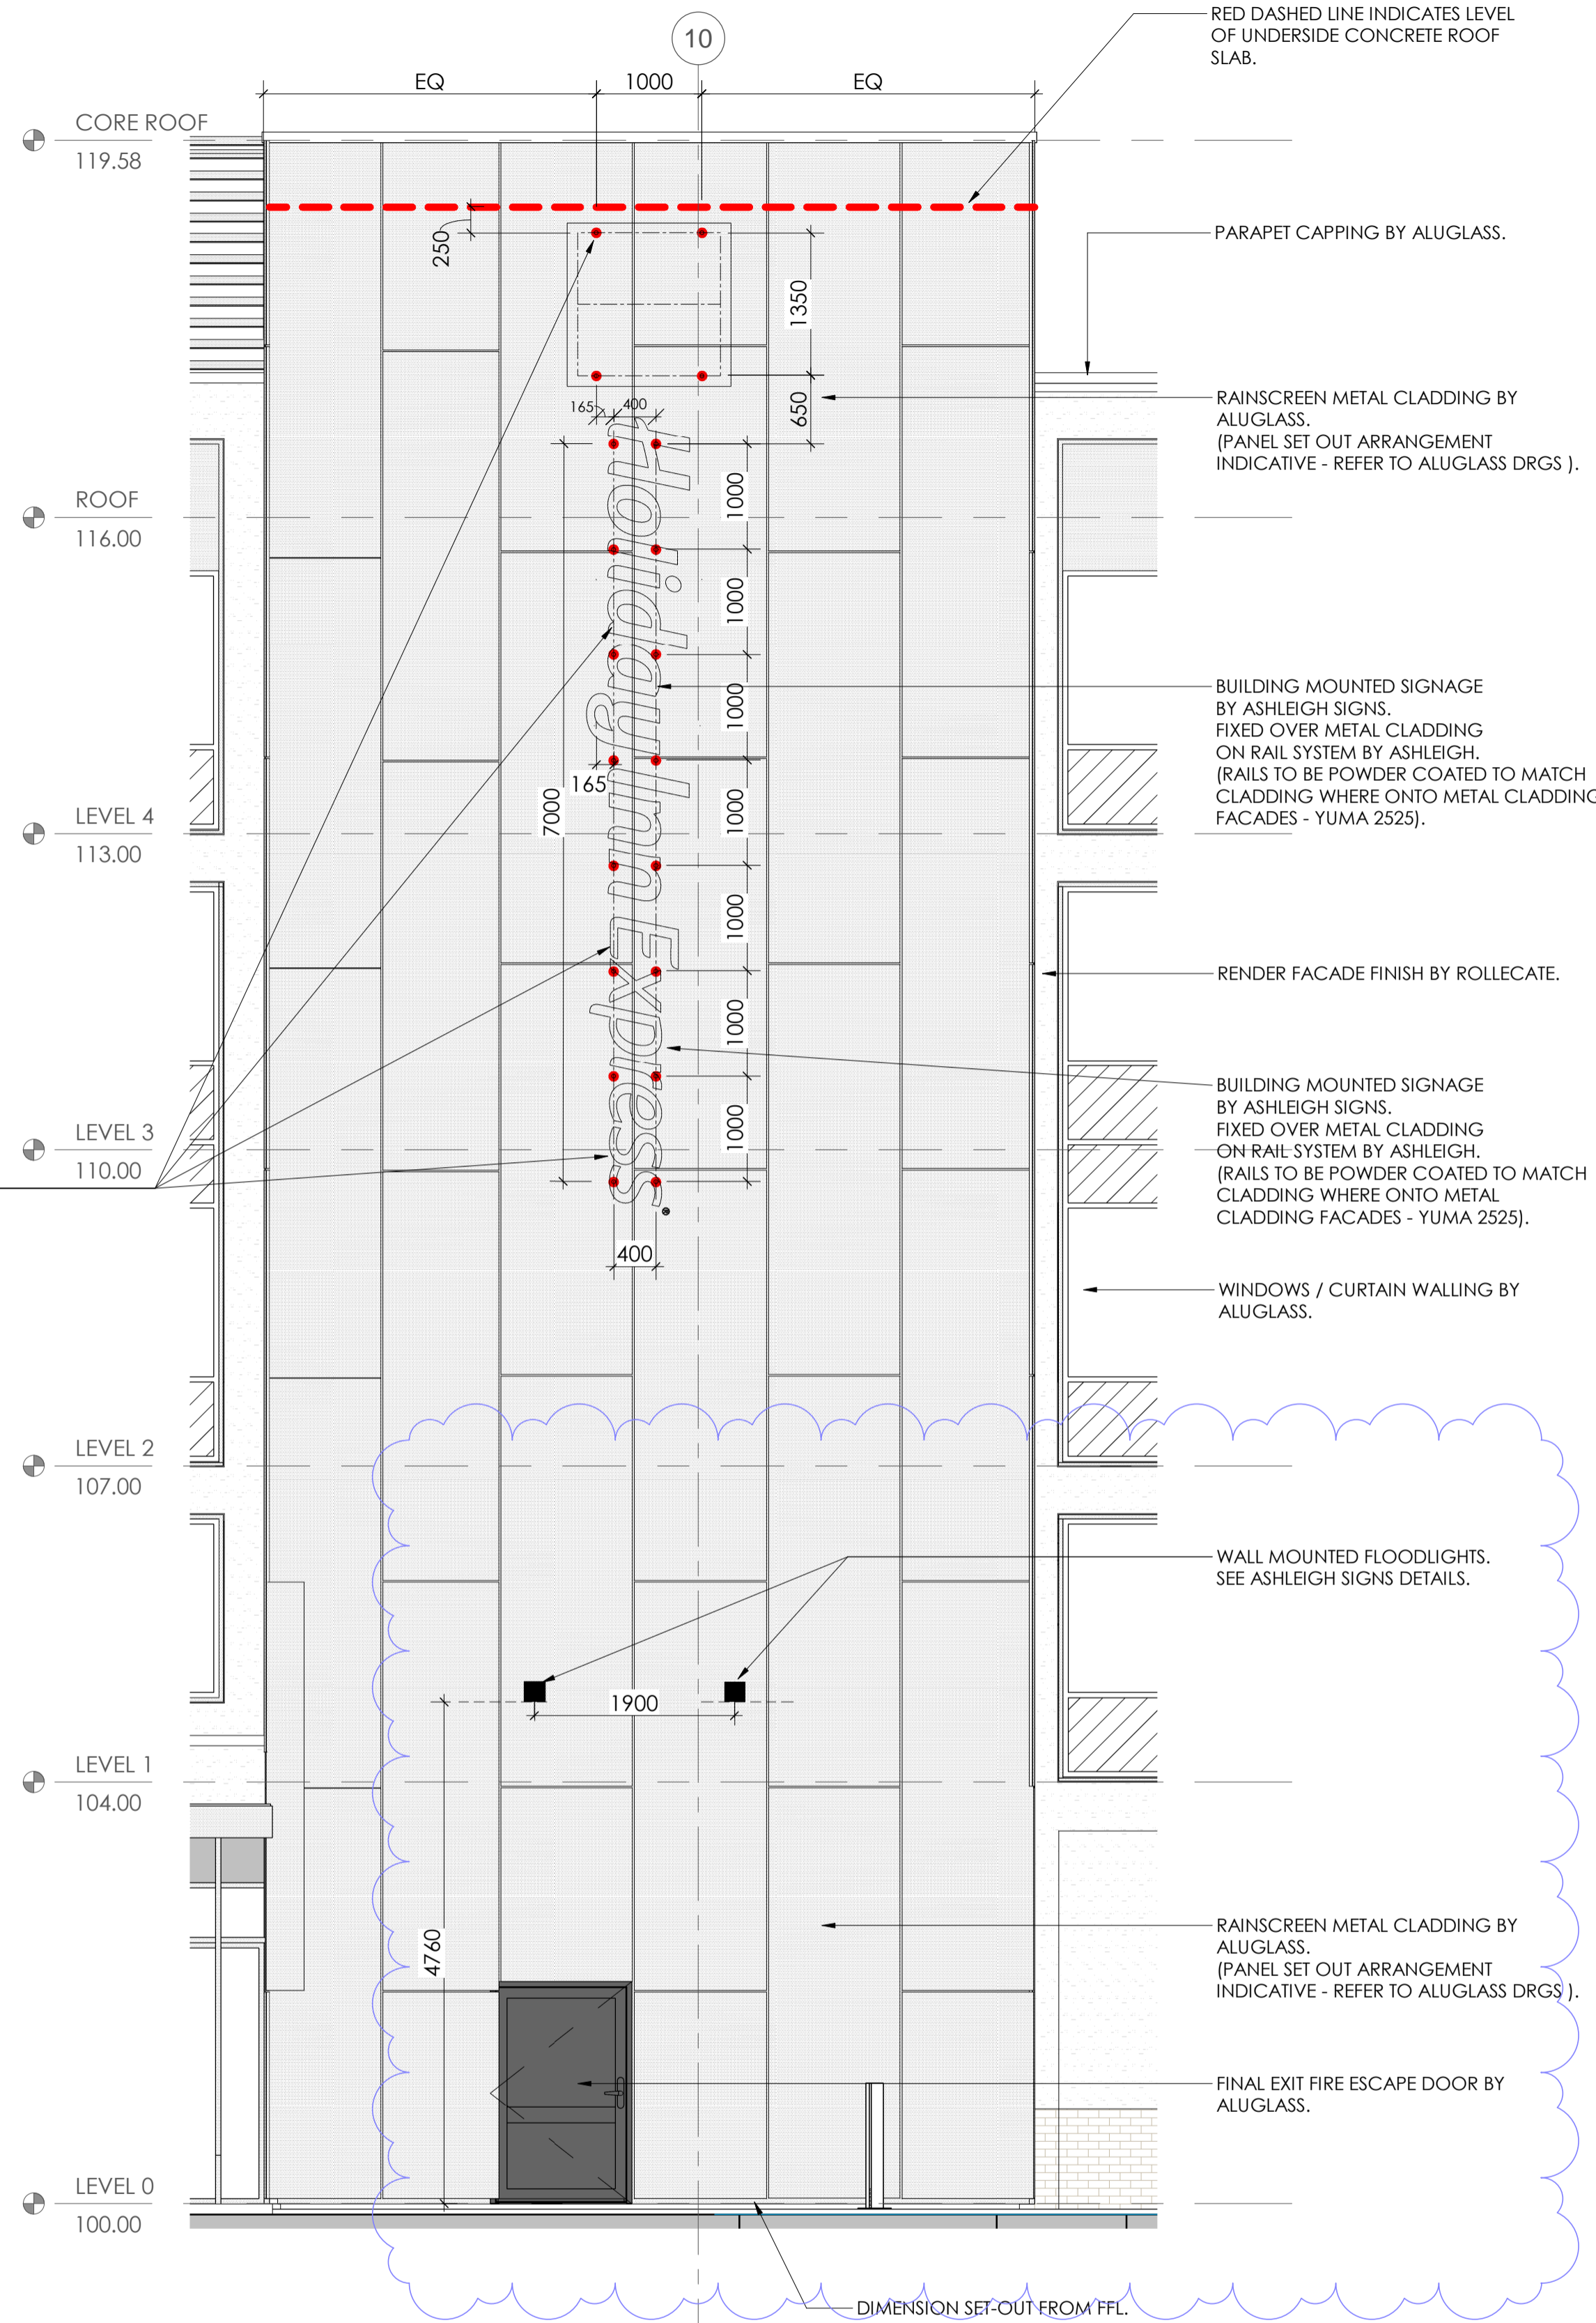

02 SOUTH EAST ELEVATION - STAIR 1  
1:50

PLEASE NOTE THE METAL PANEL JOINT LINE LOCATIONS VERTICAL AND HORIZONTAL ARE INDICATIVE ON NORR DRAWING. THE SIGNAGE SUPPORT LOCATIONS INDICATED ARE TO BE REVIEWED BY ALUGLASS TO CHECK FOR IMPACT OF PROPOSED SIGNAGE SUPPORTS ON THE PROPOSED PANEL JOINT + FRAMING LOCATIONS.

DATE	REVISION	REV	DRW	CHK
31-10-19	Initial Issue for Co-ordination	C01	HM	PA
31-10-19	Amended height of signage where highlighted Stair 1	C02	HM	PA
04-11-19	Wall mounted Lights Added	C03	PA	PA

This drawing has been prepared solely for the use of ATLAS (BICESTER) Ltd and there are no representations of any kind made by Norr Consultants Limited to any party with whom Norr Consultants Limited has not entered into a contract.

This drawing must not be used, reproduced or revised without written permission.

This drawing shall not be used for construction purposes until the "CONSTRUCTION" status appears under the Sheet Status.

Constructors must only work to figured dimensions which are to be checked on site. Do not scale from hard copy drawings

Keyplan

Detail Symbol

Detail No. Sheet No.

**NORR**

NORR Consultants Ltd.  
An Ingenium International Company

Tennyson House,  
159 - 165 Great Portland Street,  
London, W1W 5PA, England  
T:+44(0)207 580 0400 F:+44(0)207 580 6680  
www.norr.com

Drawn HM	Date 30/10/2019
Checked PA	Date 30/10/2019
Scale 1:50	

Client  
ATLAS (BICESTER) Ltd

Project  
BICESTER GATEWAY HOTEL

Drawing Title  
EXTERNAL SIGNAGE SETTING OUT AND FIXINGS - SHEET 1

Sheet Status  
A - FOR CONSTRUCTION

Project No. IALN1700034	Rev. C03
Drawing No. BGH-NOR-DE-A-6710	