



PROPOSED NORTH ELEVATION

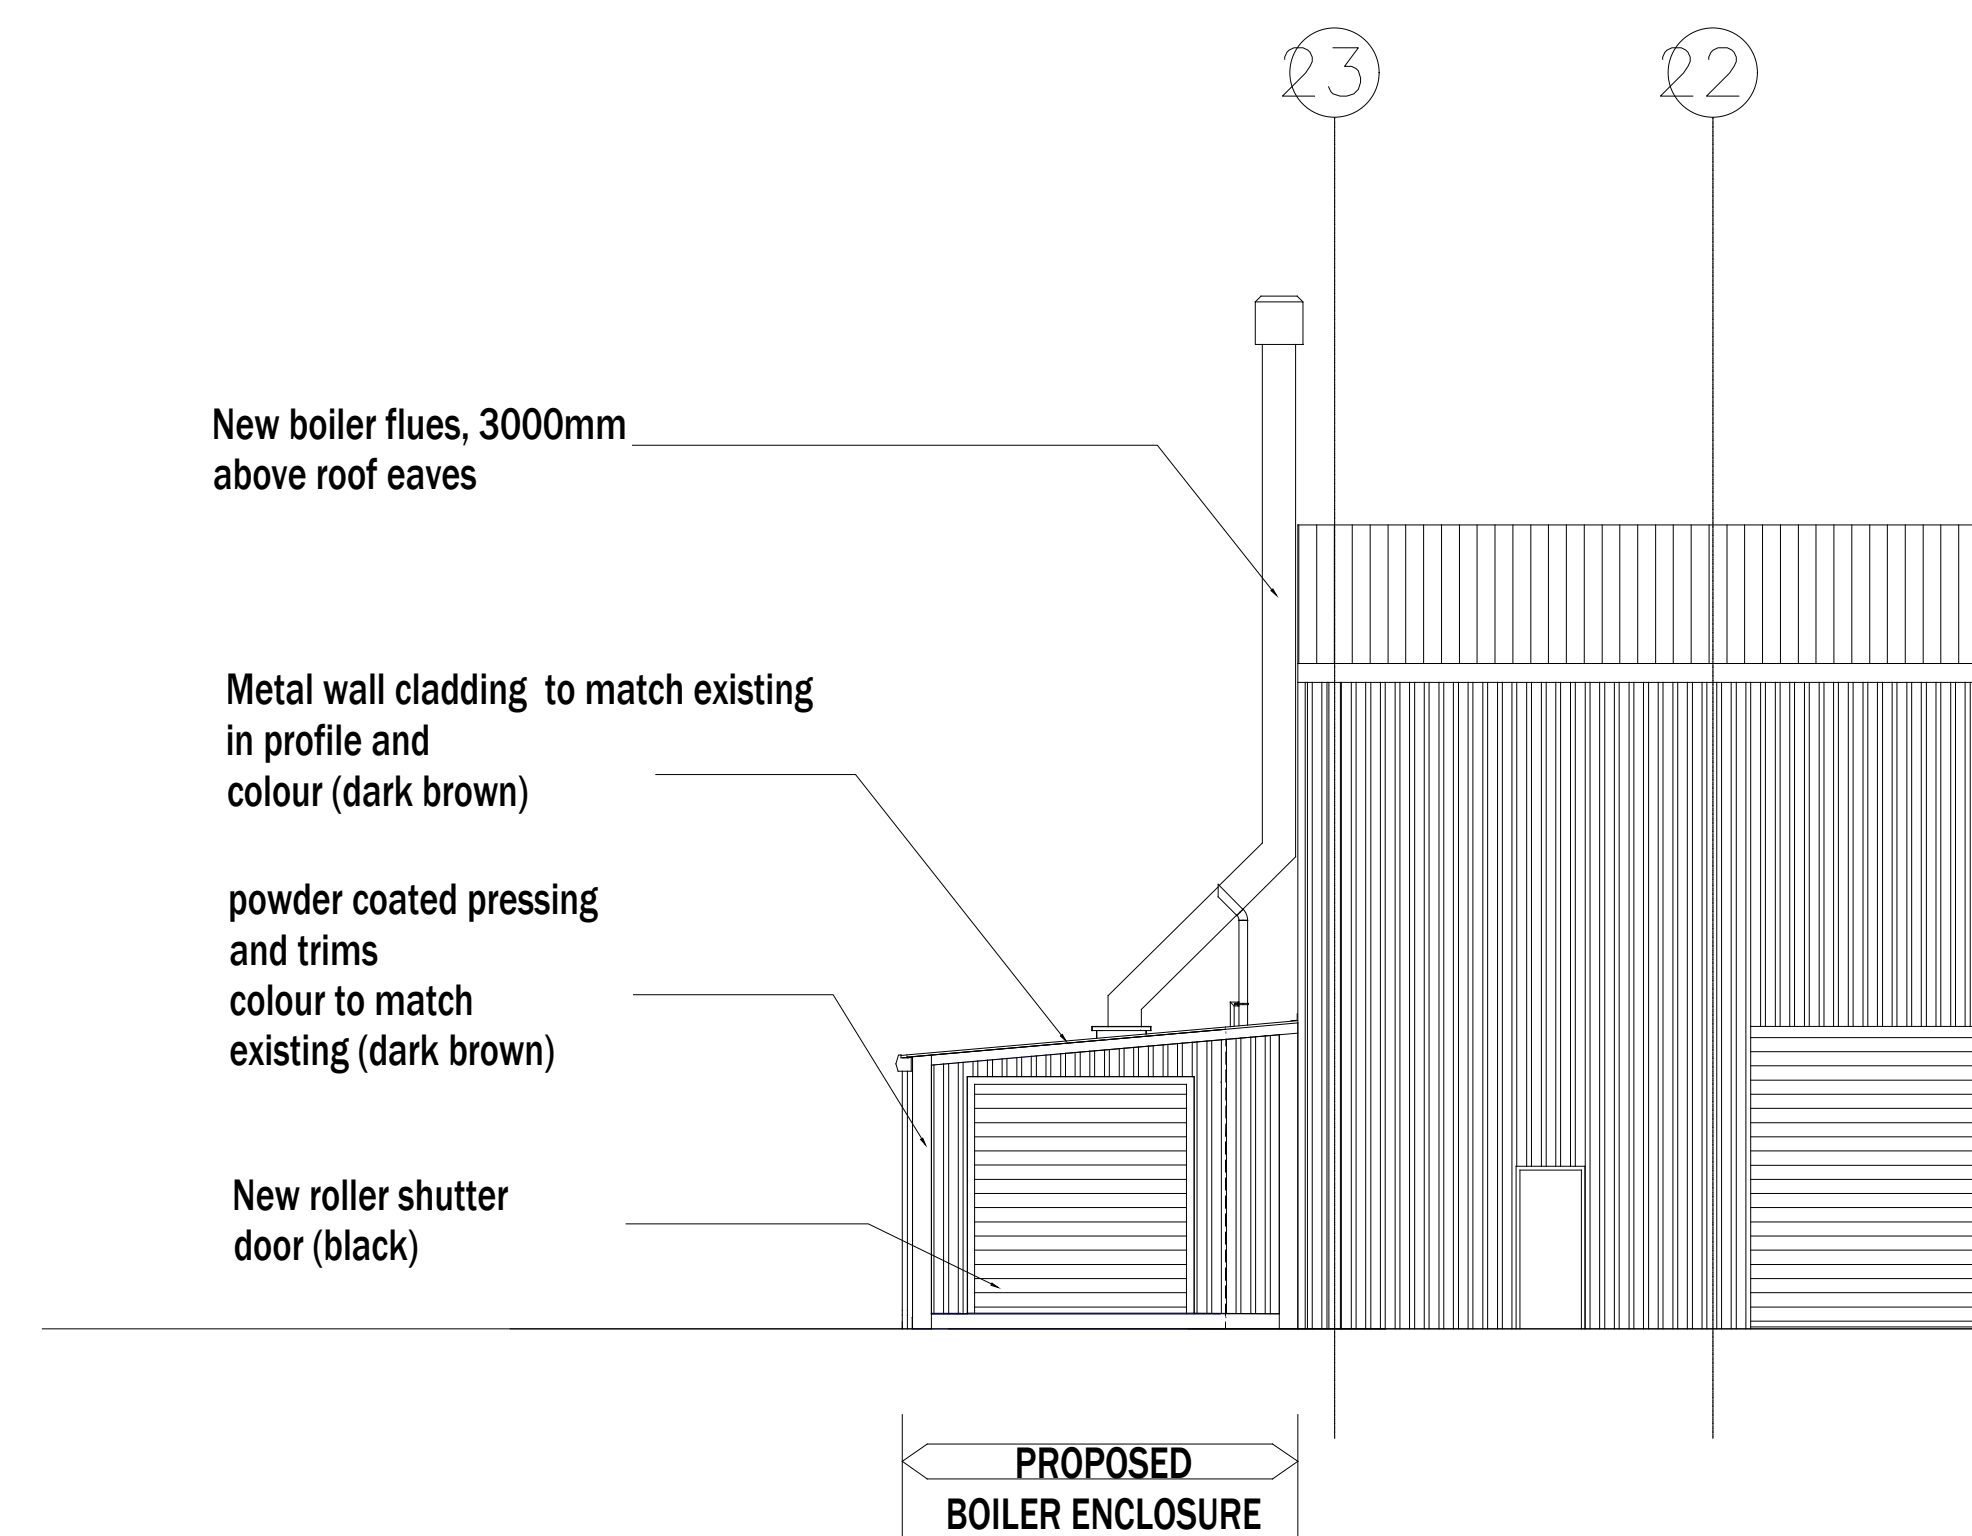


PROPOSED SOUTH ELEVATION

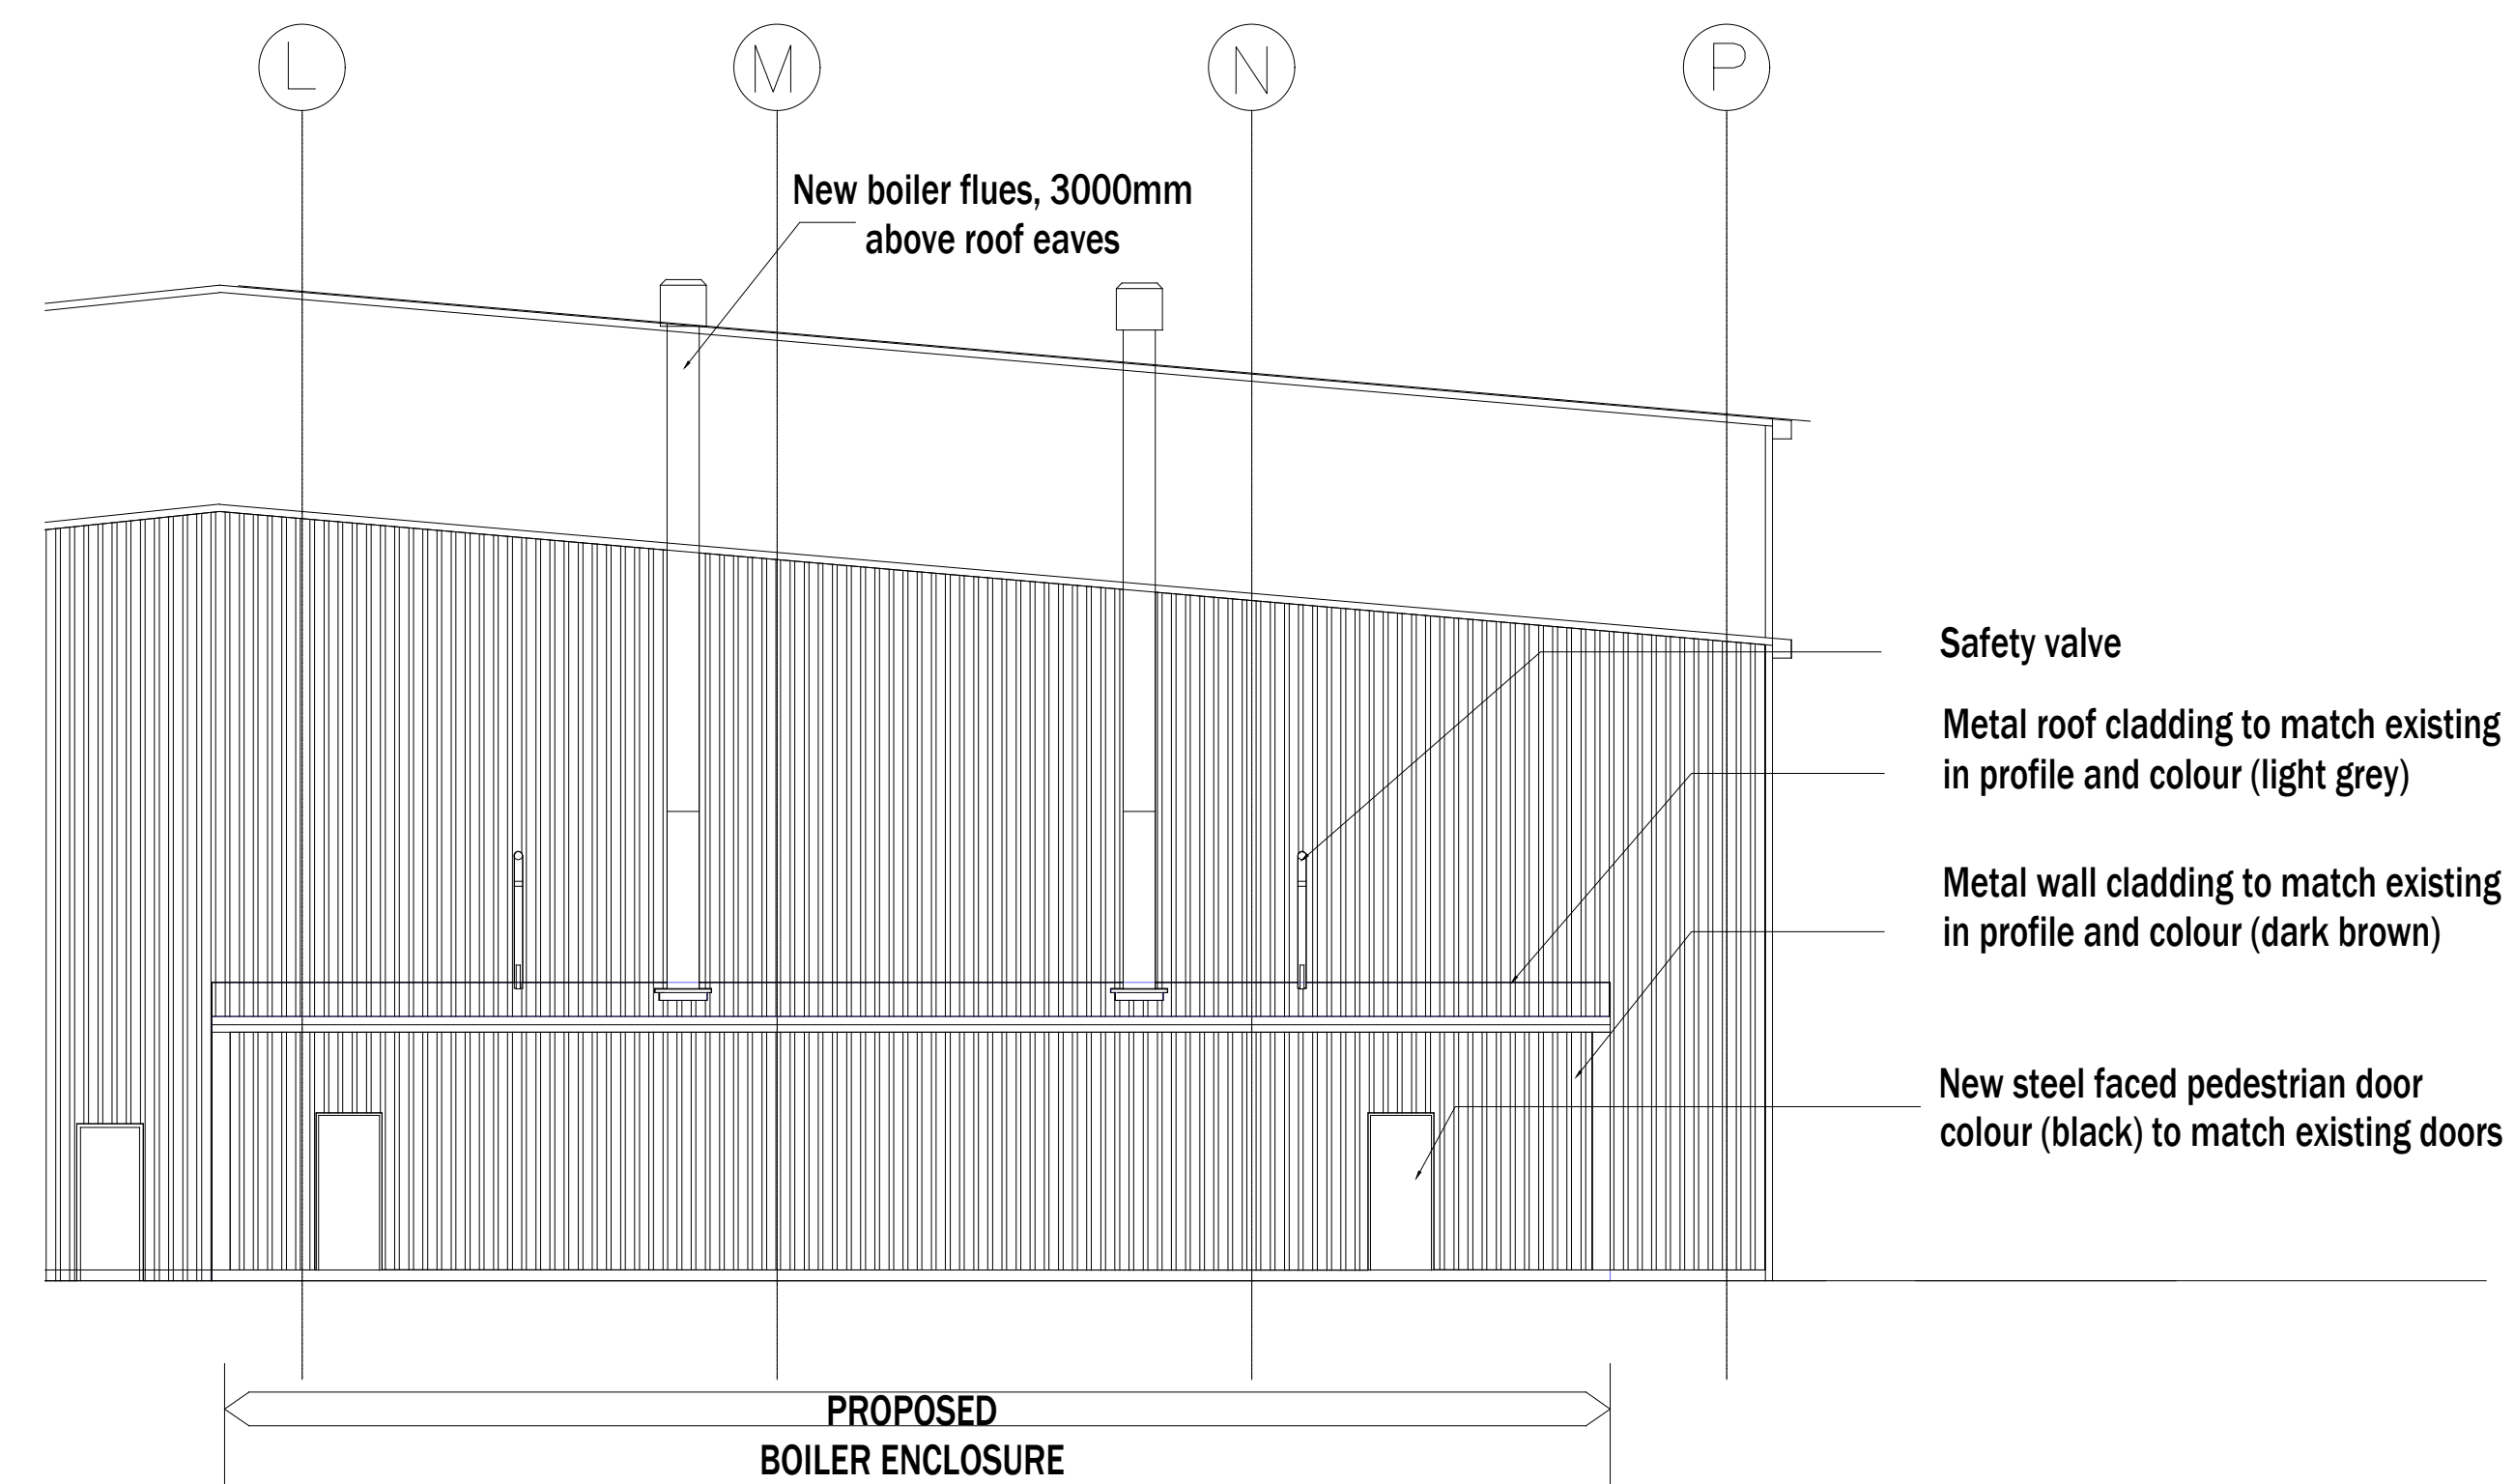

WEST ELEVATION

PLANNING

 

CLIENT
BRITISH BAKELS
 DRAWING TITLE
PROPOSED BOILER ENCLOSURE
 DETAIL
BRITISH BAKELS
BICESTER
OXFORDSHIRE



DATE
14/11/2022
 SCALE
1:100@ A1
 DRAWING NO.
OX106-202

DRAWN BY
WS
 CHECKED BY
 REVISION