



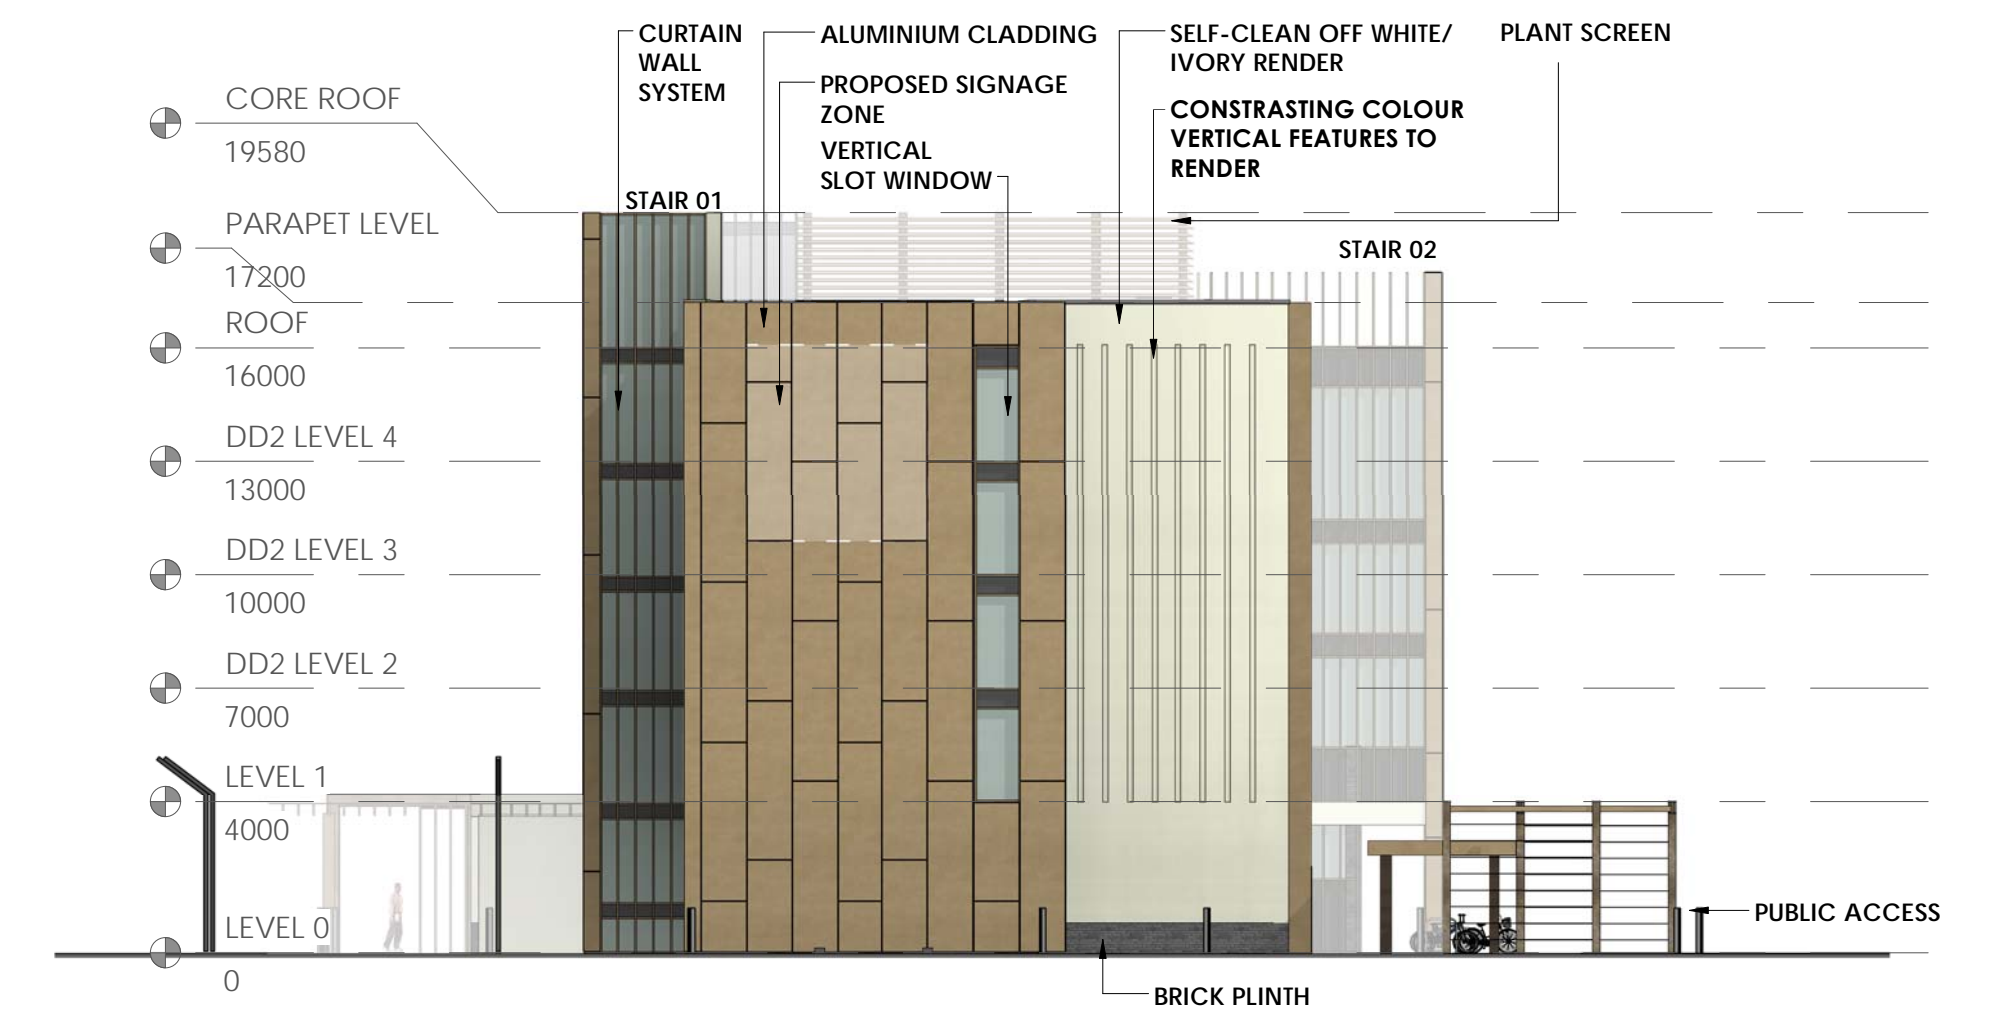


01 SOUTH EAST ELEVATION
1 : 200 @ A1

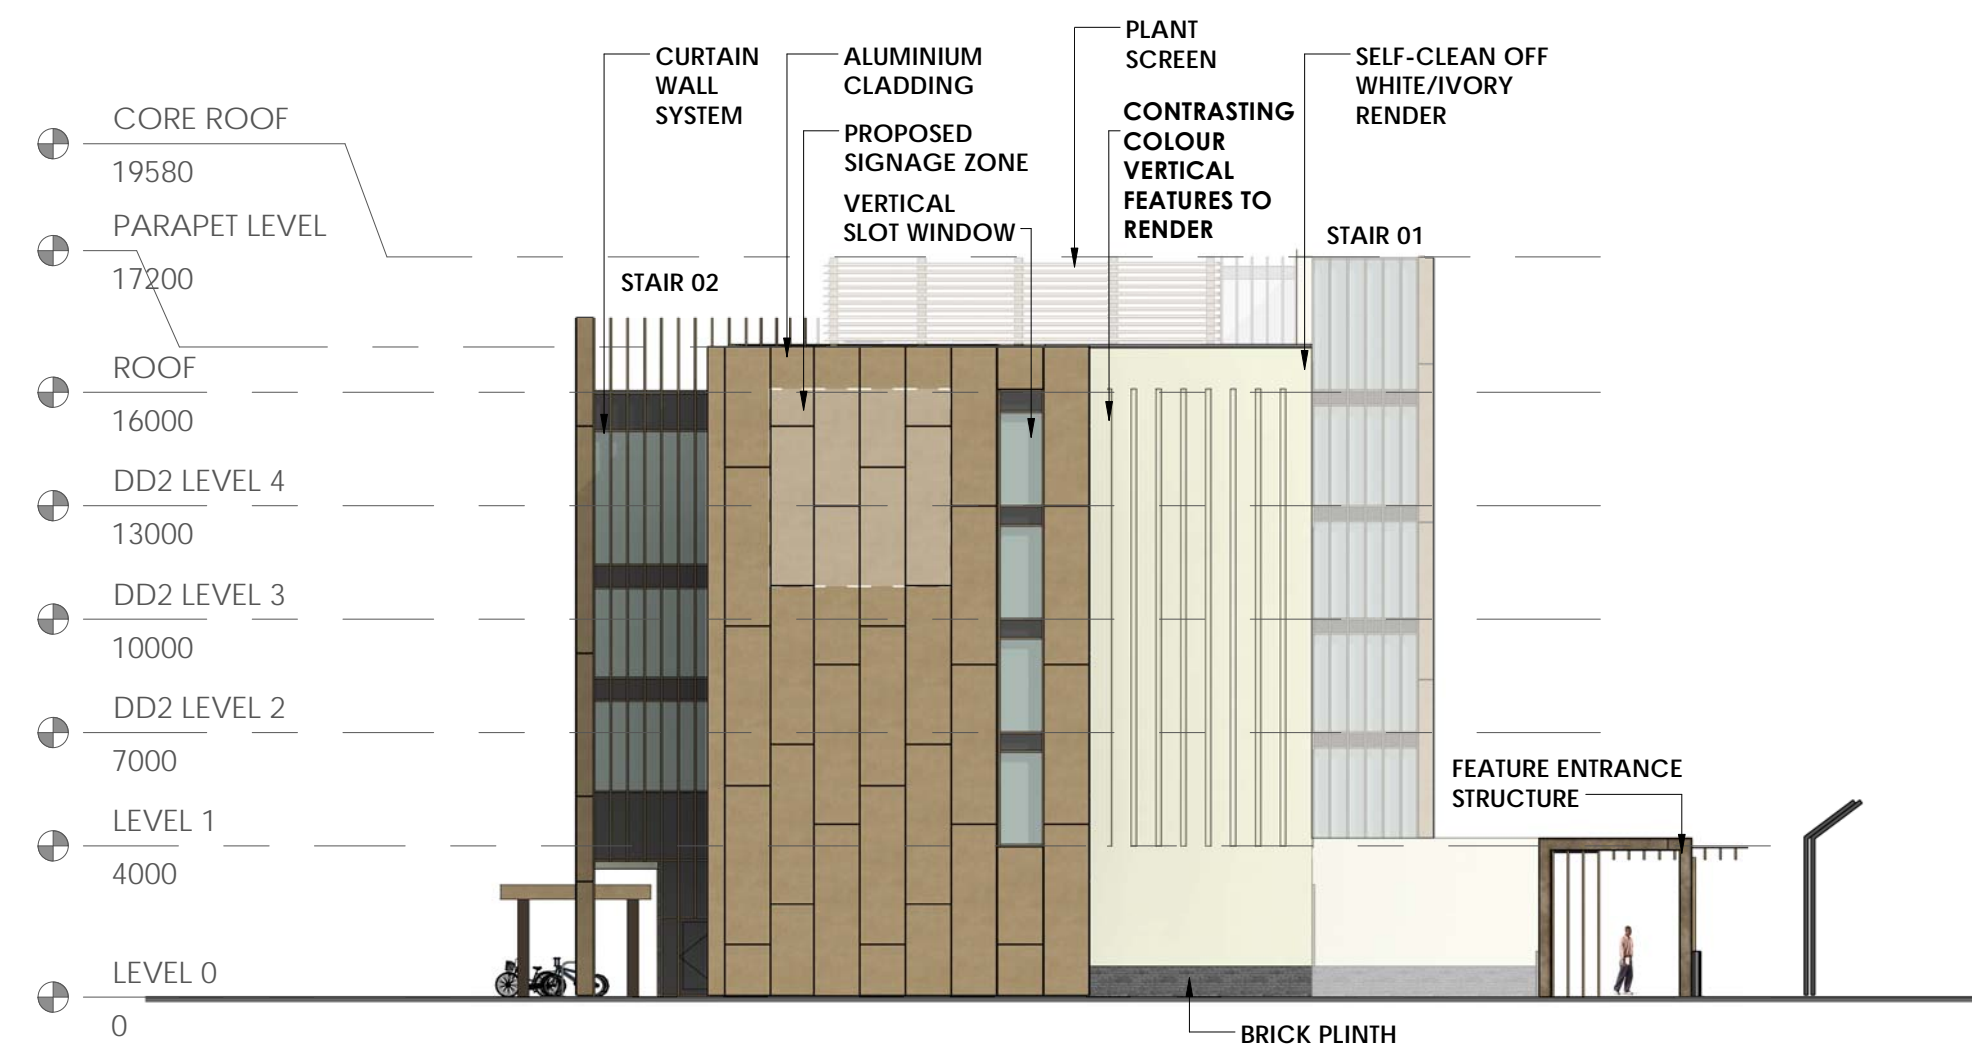

02 NORTH EAST ELEVATION
1 : 200 @ A1



03 SOUTH WEST ELEVATION
1 : 200 @ A1

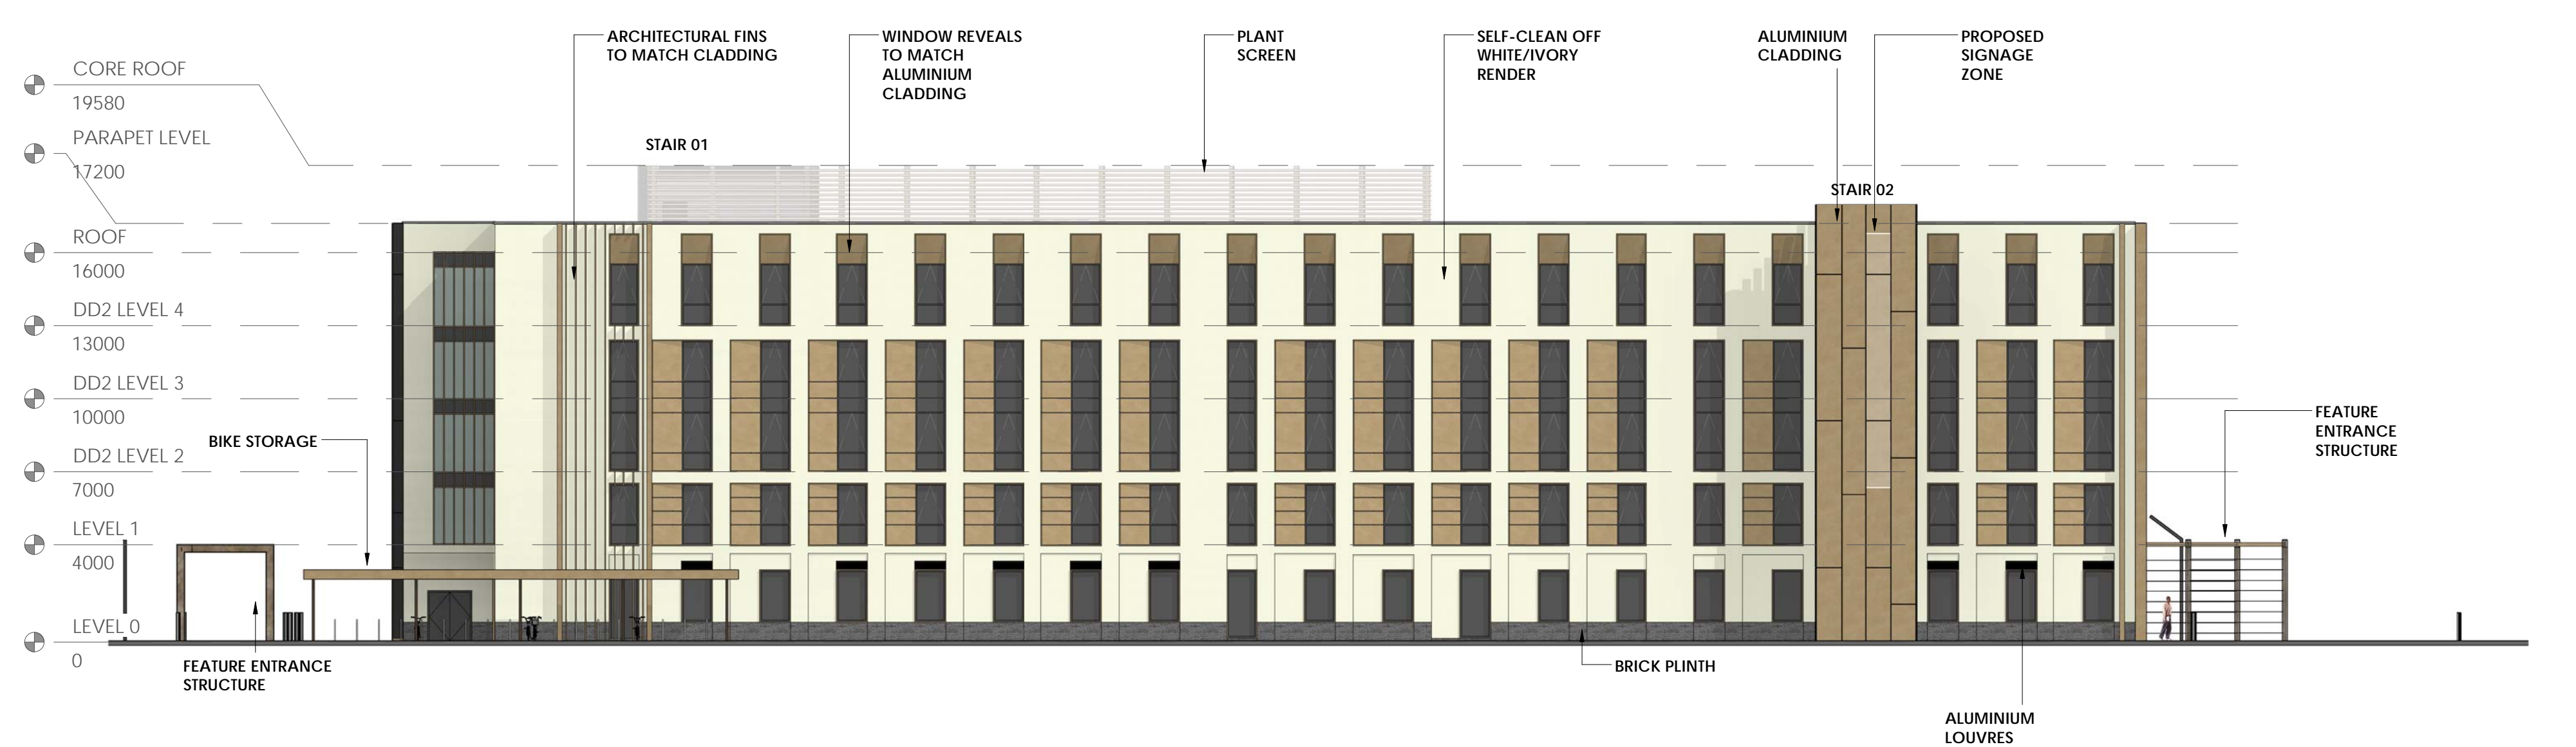

04 NORTH WEST ELEVATION
1 : 200 @ A1

PROJECT
BICESTER GATEWAY

CLIENT
LONDON & REGIONAL

DATE
20/03/2018 12:39:58

PROJECT ADDRESS
BICESTER, OXFORDSHIRE

REV: C

DRAWING TITLE
GA ELEVATIONS

SHEET STATUS
DESIGN DEVELOPMENT

DRAWING NO.
DD - BIC-NOR-ZZ-DR-EL-A-5001


SCALE
As Indicated @ ISO A1

This drawing has been prepared solely for the use of LONDON & REGIONAL and there are no representations of any kind made by Norr Consultants Limited to any party with whom Norr Consultants Limited has not entered into a contract.


This drawing must not be used, reproduced or revised without written permission.

This drawing shall not be used for construction purposes until the "CONSTRUCTION" status appears under the Sheet Status.

Constructors must only work to figured dimensions which are to be checked on site. Do not scale from hard copy drawings.

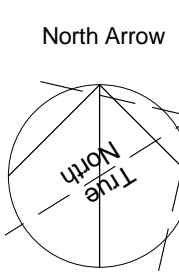

KEY:

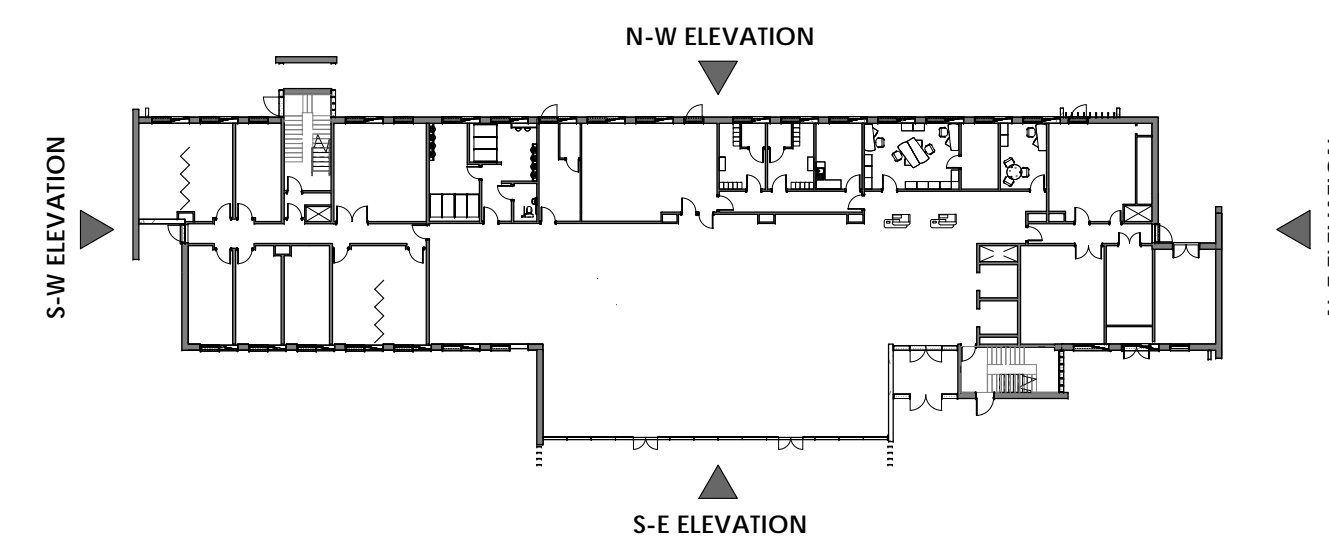

NORR

NORR Consultants Ltd.
An Ingenium International Company

159-165 Great Portland Street
London, W1W 5PA
www.norr.com