



NOTE
CUT OUTS AS REQUIRED THROUGH SCREENING FOR SERVICES PENETRATIONS. TO BE ADVISED BY SERVICES SUB-CONTRACTOR.


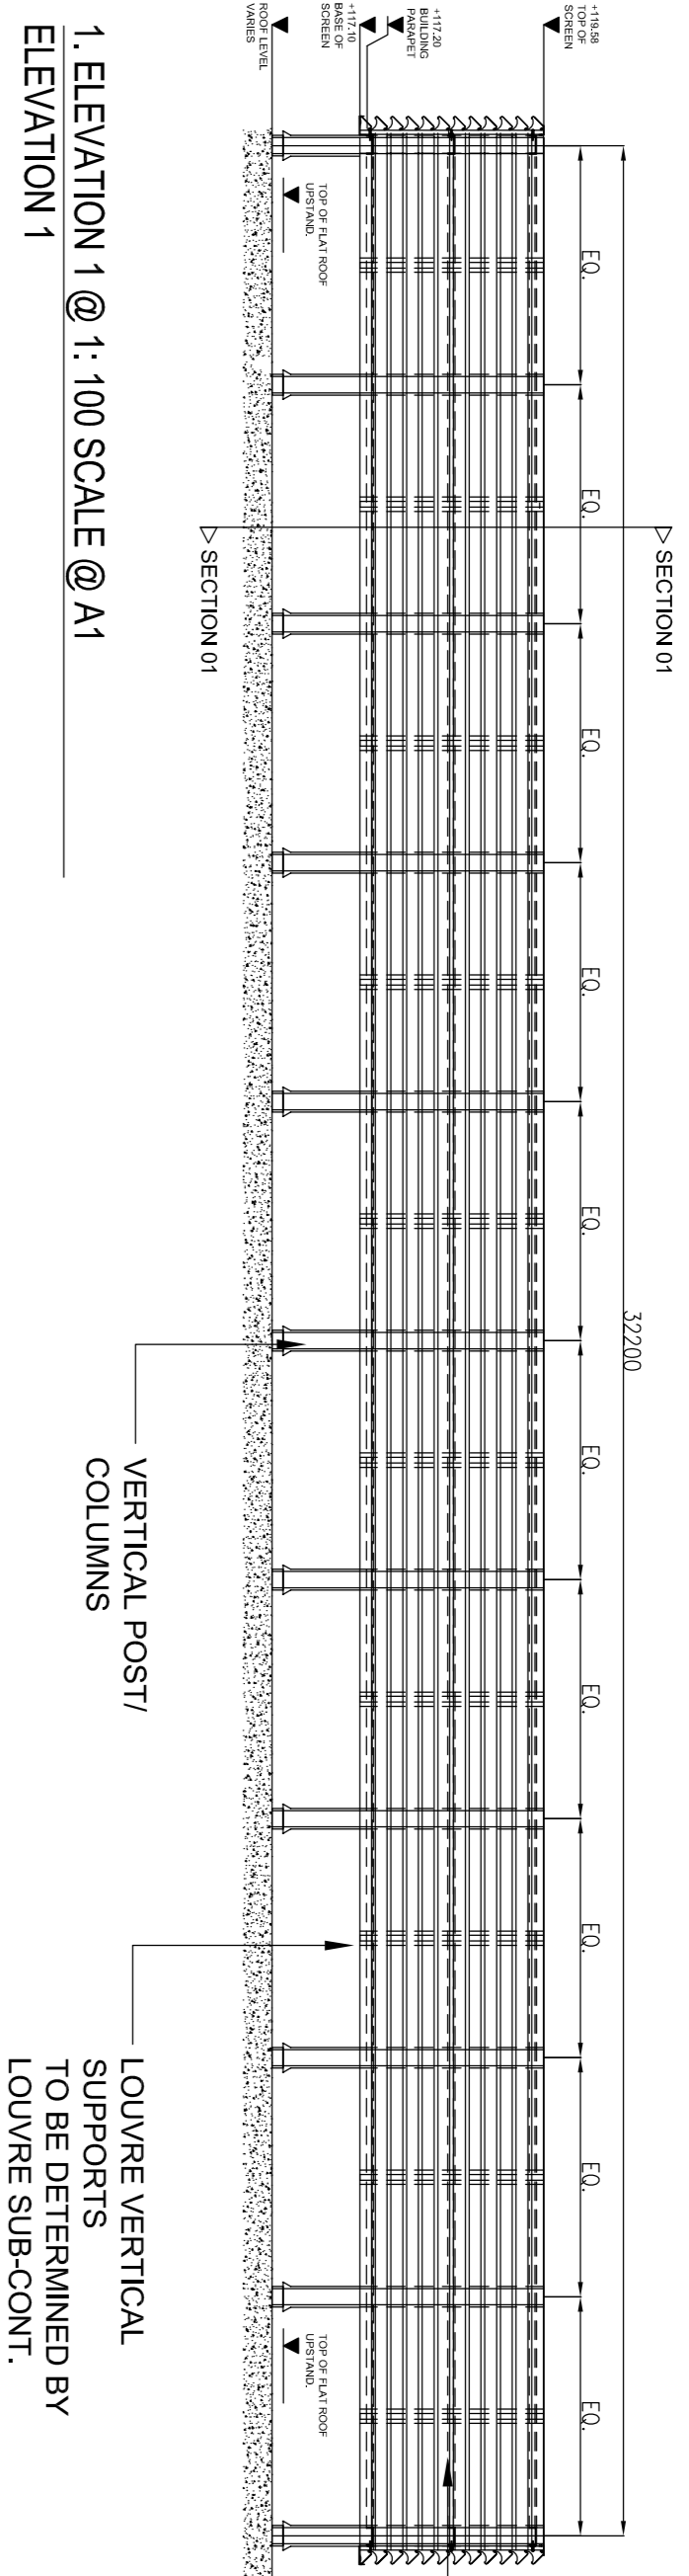


HORIZONTAL CHANNEL FIXED IN BETWEEN VERTICAL POSTS AS REQUIRED TO SUPPORT LOUVER BANKS.

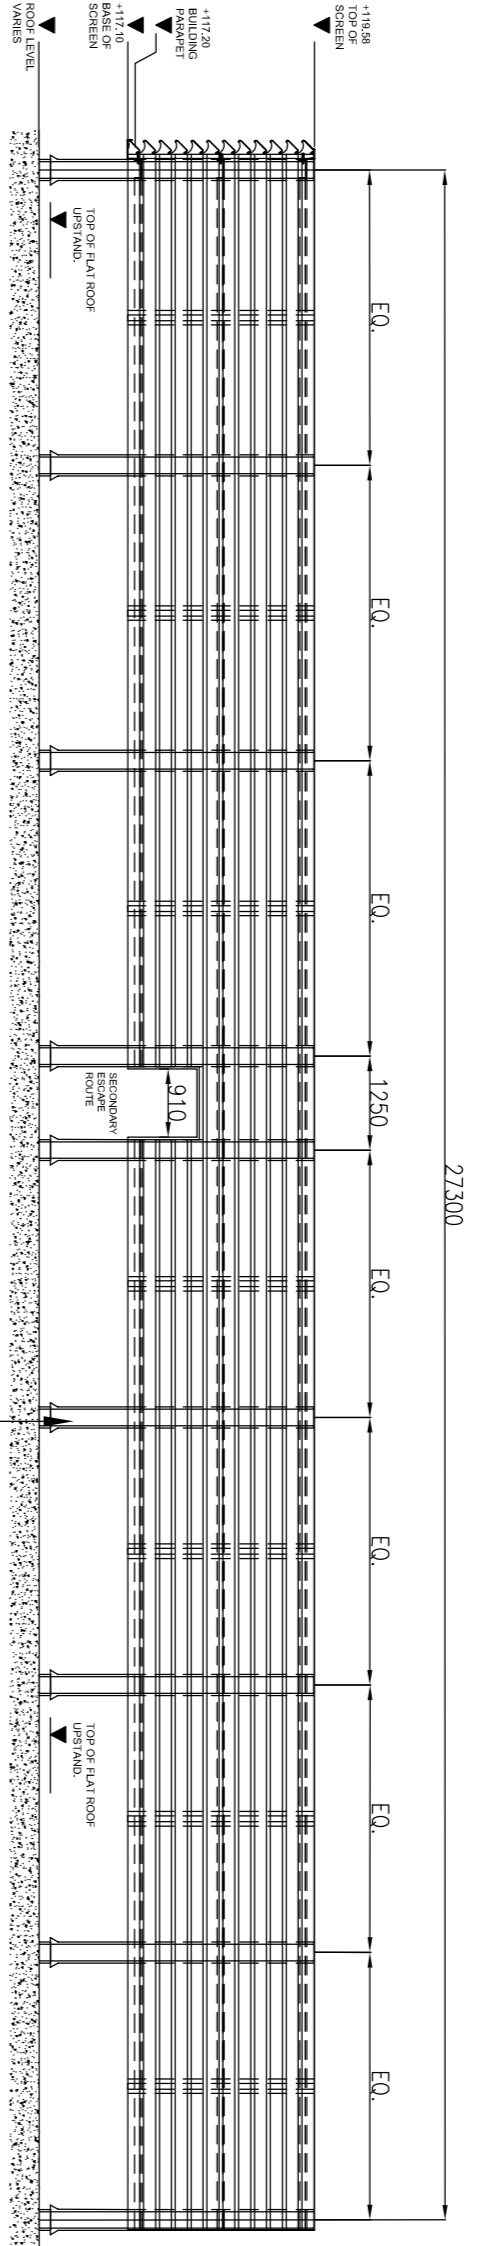


VERTICAL POST/ COLUMNS

2. ELEVATION 2 @ 1: 100 SCALE @ A1
ELEVATION 2

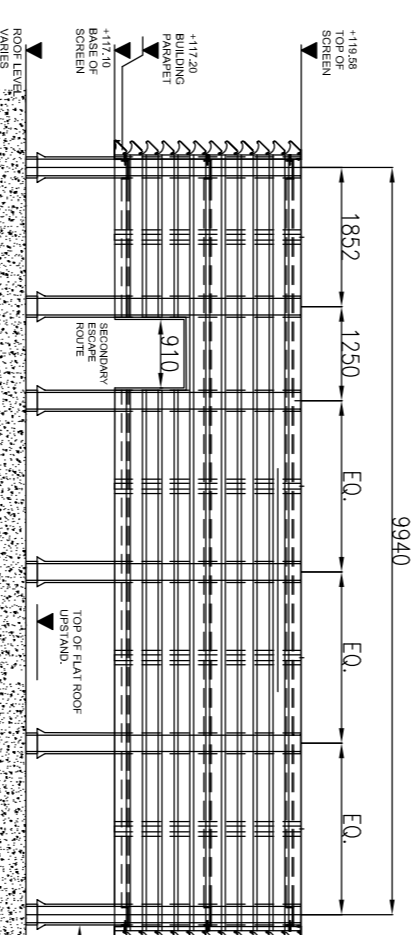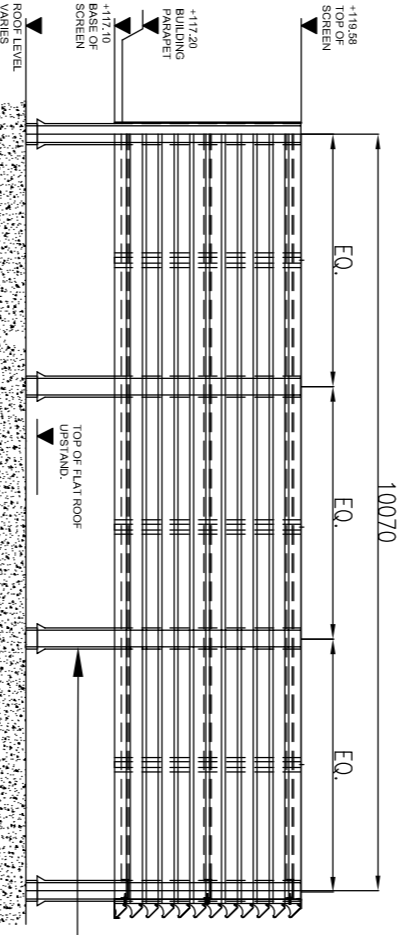


4. ELEVATION 4 @ 1: 100 SCALE @ A1
ELEVATION 4


3. ELEVATION 3 @ 1: 100 SCALE @ A1
ELEVATION 2

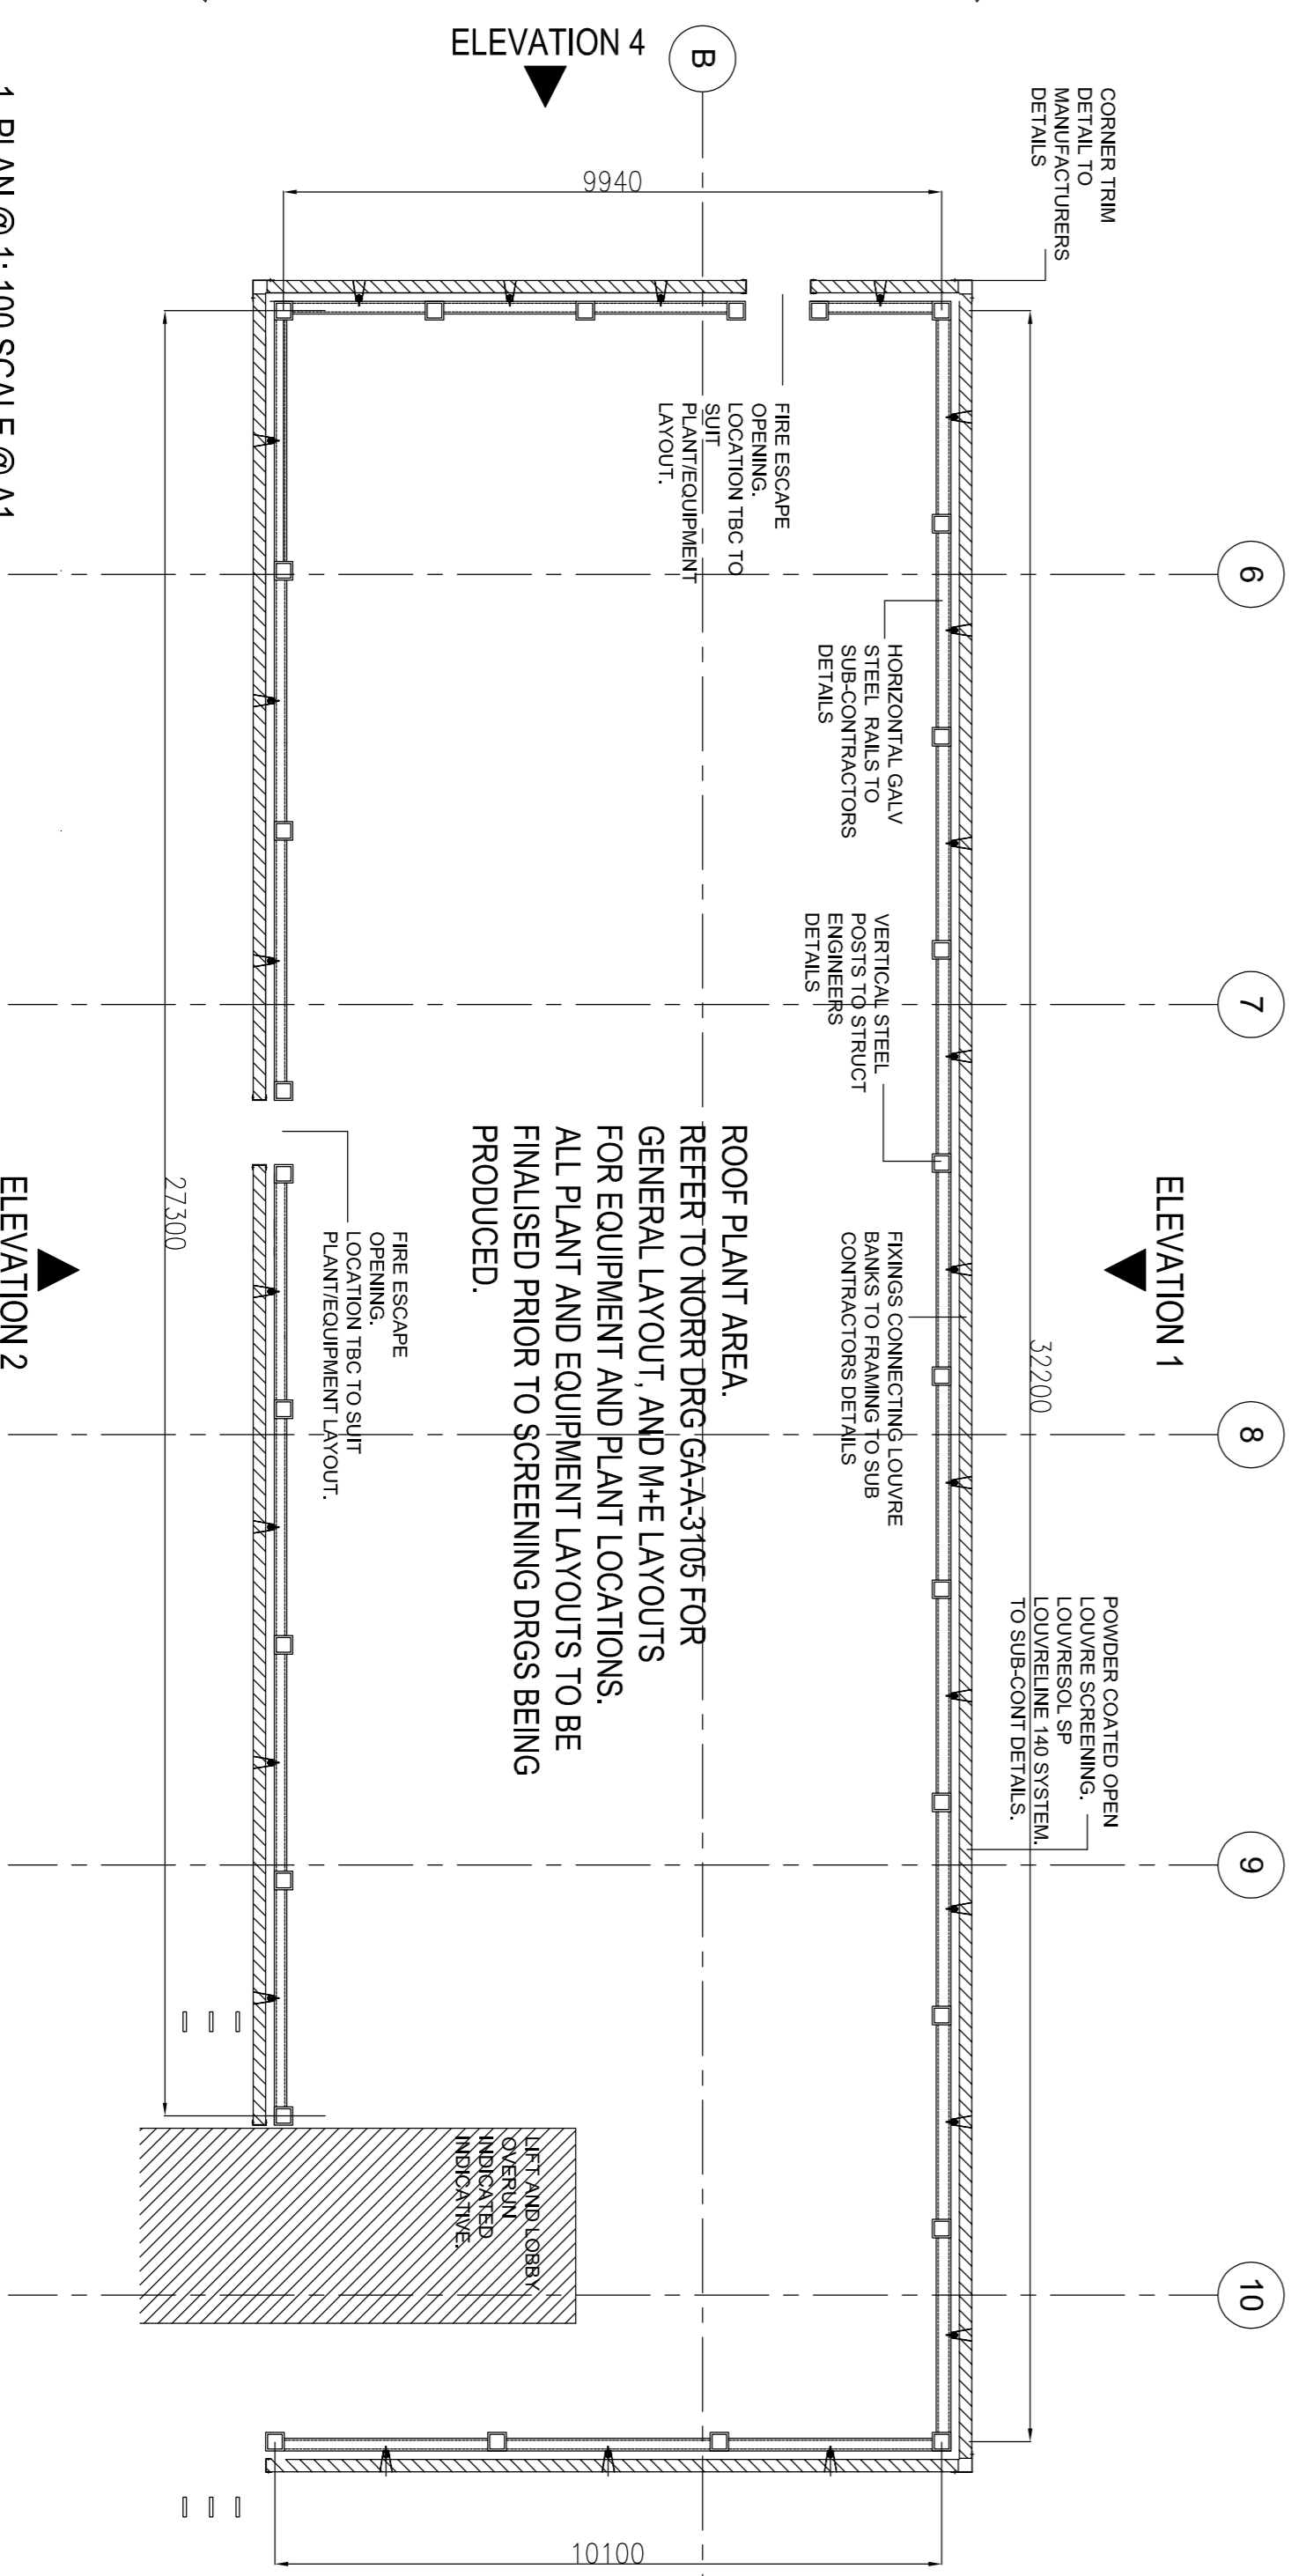

1. PLAN @ 1: 100 SCALE @ A1
ROOF PLANT LOUVER SCREEN

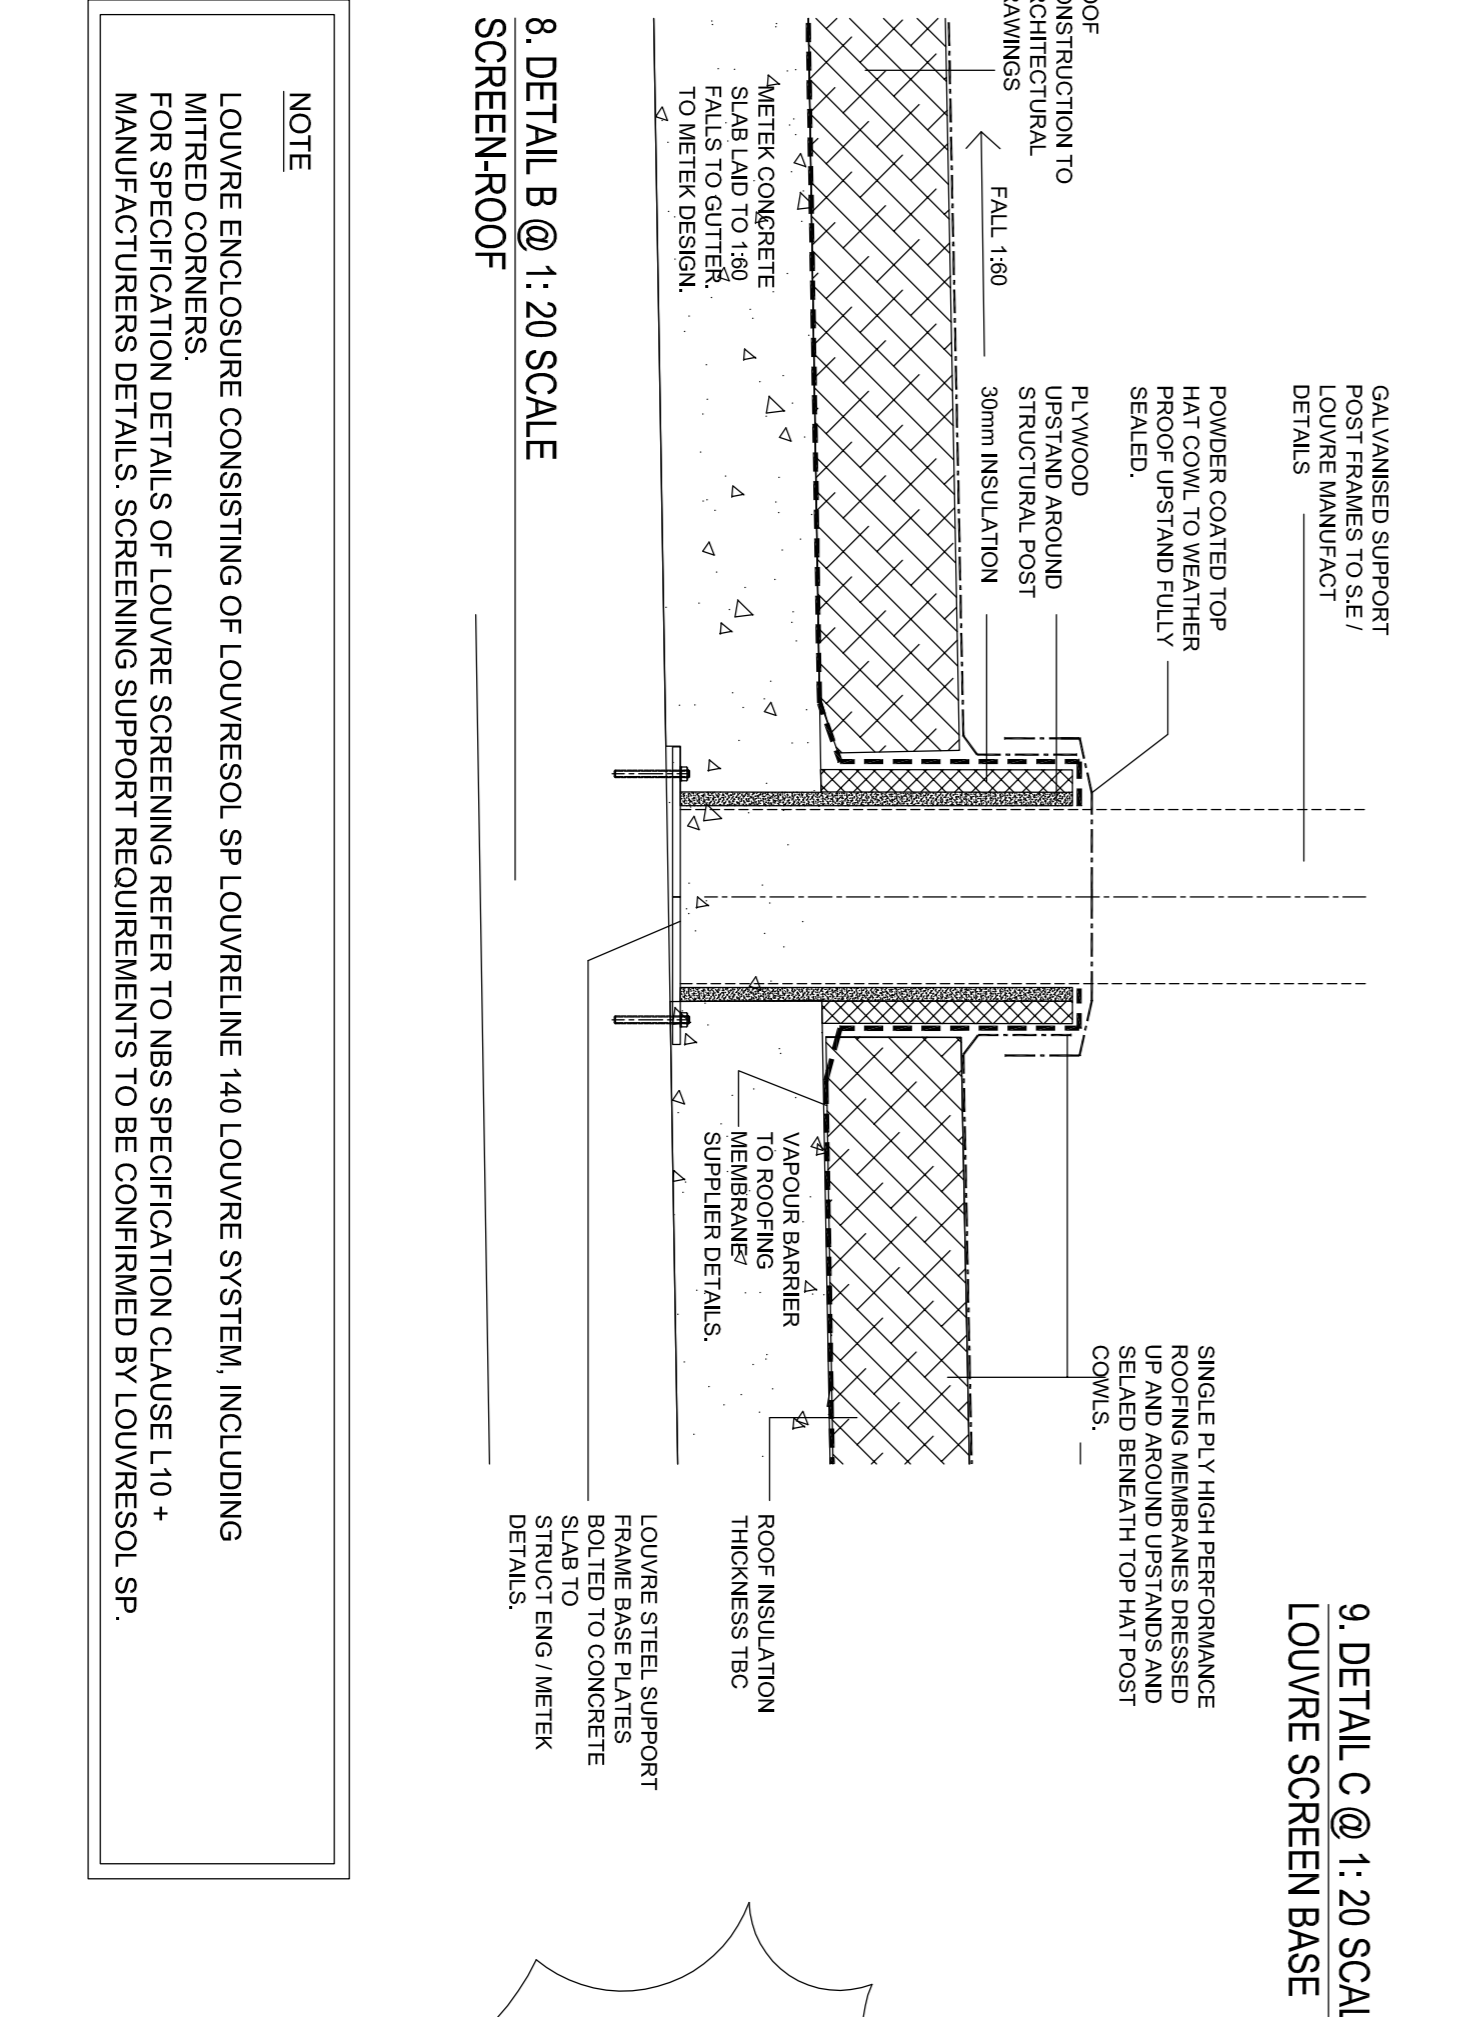


8. DETAIL B @ 1: 20 SCALE
SCREEN-ROOF

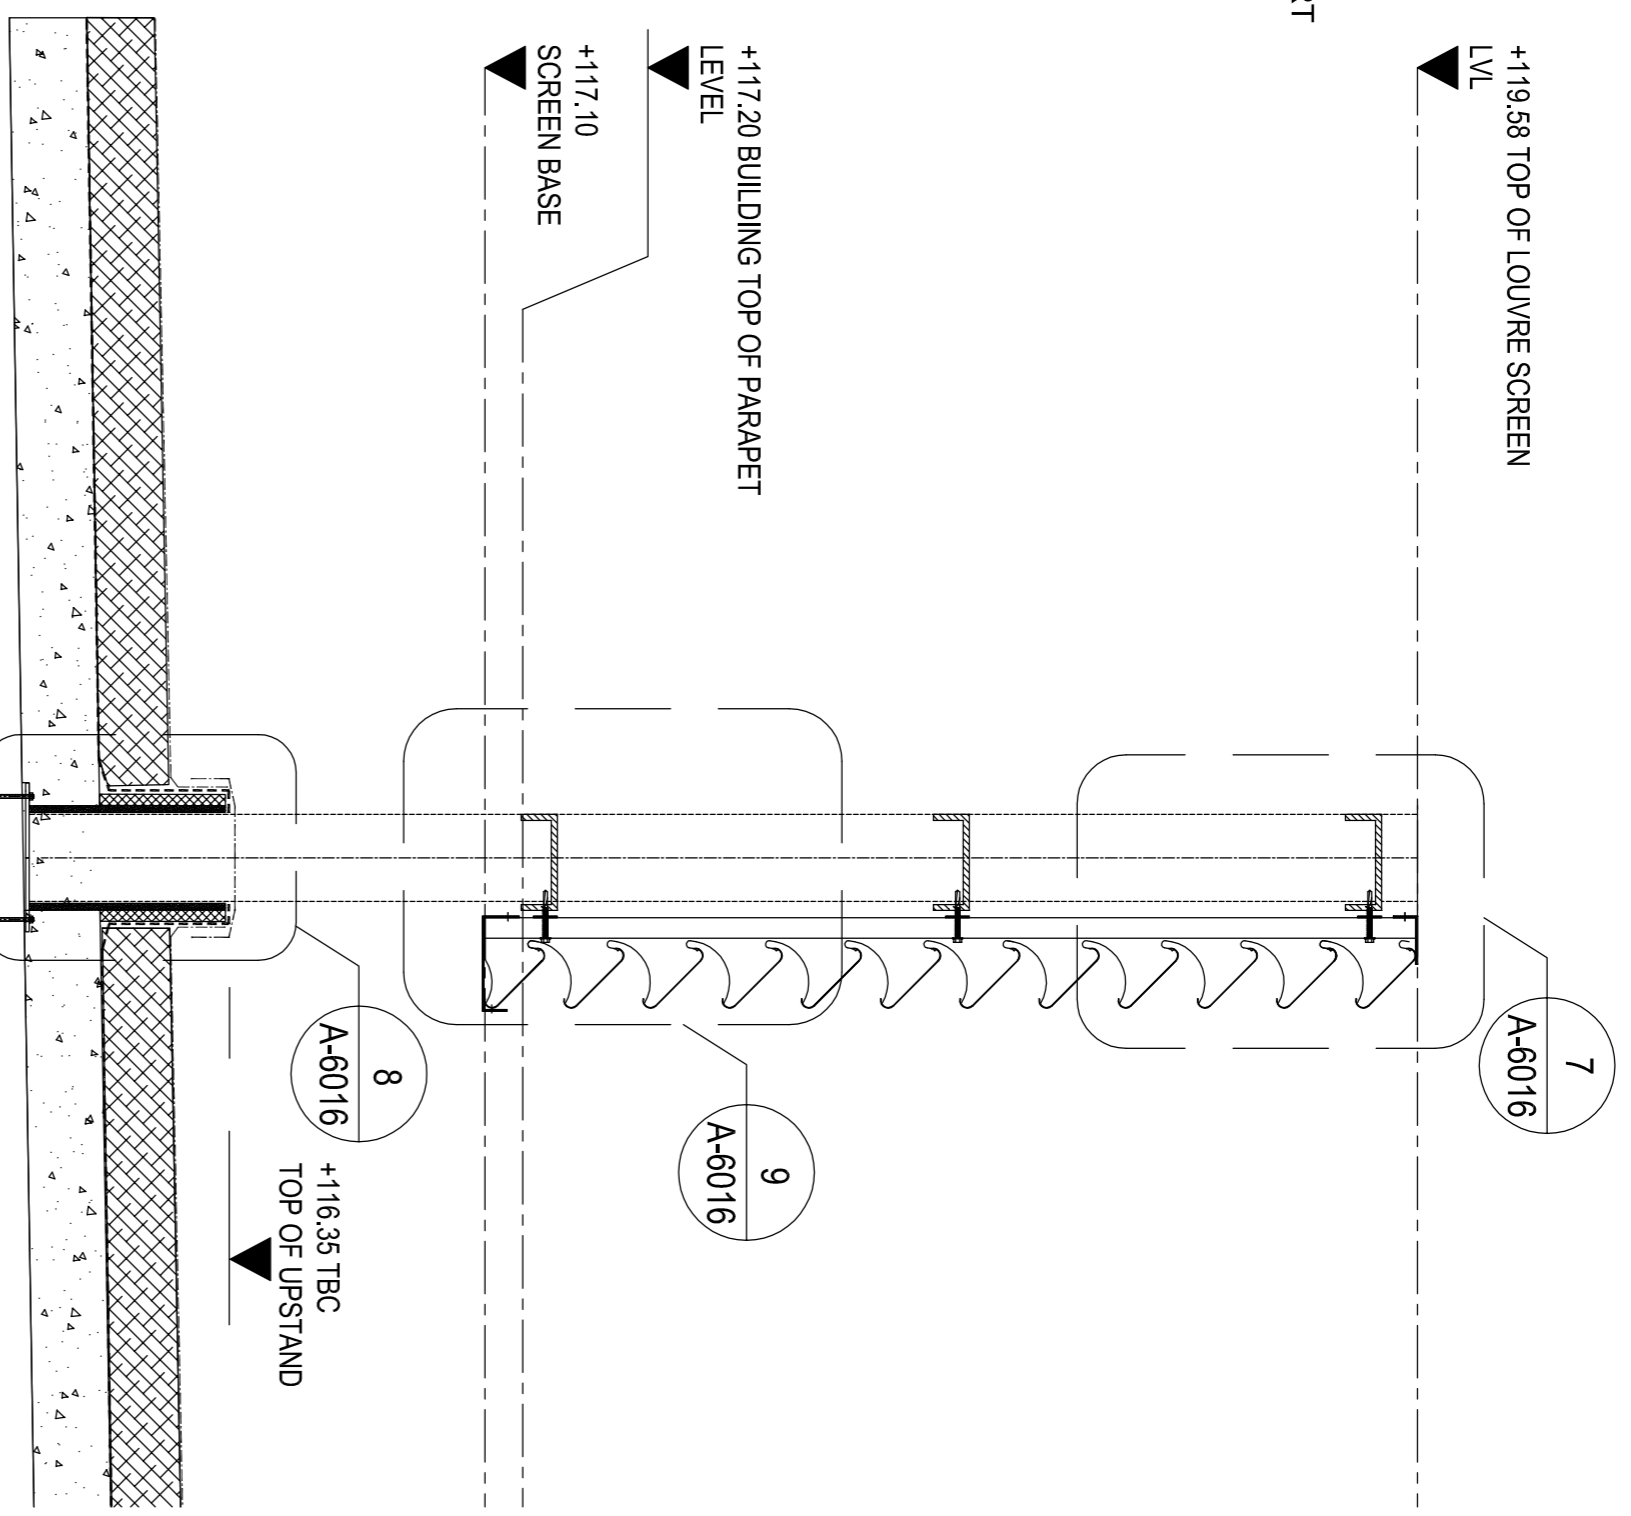

6. SECTION 01 @ 1: 20 SCALE
VERTICAL SECTION THROUGH LOUVER SCREEN

7. DETAIL A @ 1: 20 SCALE
TOP OF LOUVER SCREEN

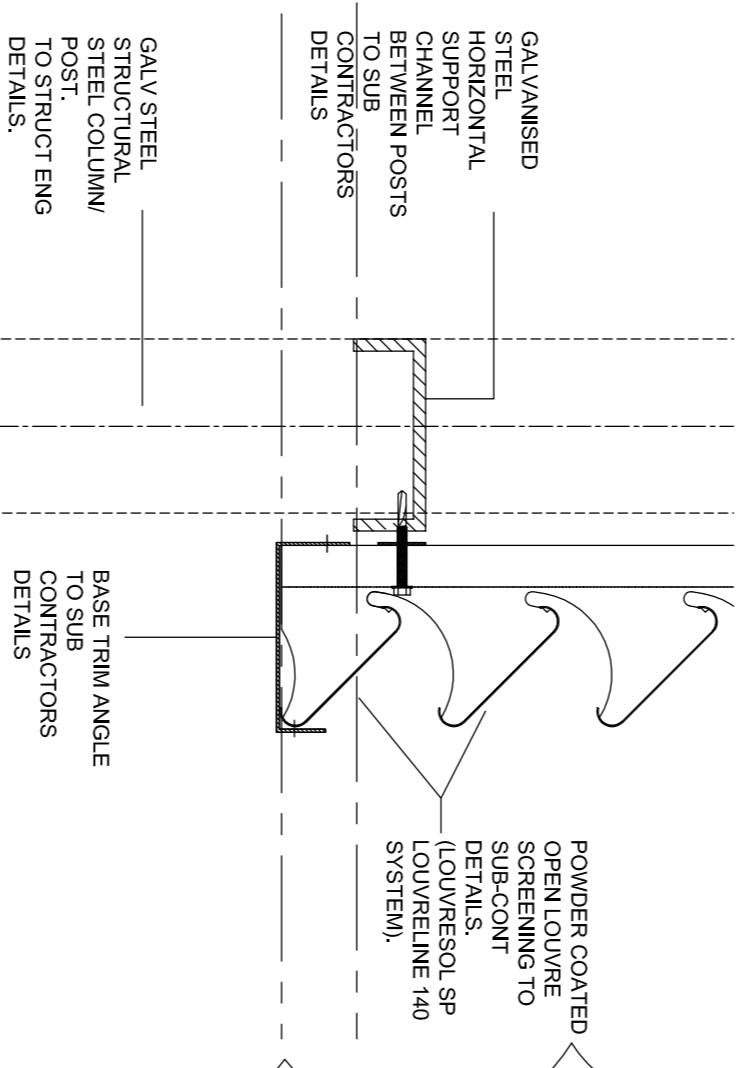

9. DETAIL C @ 1: 20 SCALE
LOUVER SCREEN BASE

EMPLOYERS REQUIREMENTS

Project No: LAN17-0034
Project Name: LONDON & REGIONAL BICESTER GATEWAY HOTEL
DWG No: DE-A-6019
Rev: T3
Scale: @A1

Project No: LAN17-0034
Project Name: LONDON & REGIONAL BICESTER GATEWAY HOTEL
DWG No: DE-A-6019
Rev: T3
Scale: @A1
Drawing: ROOFTOP PLANT LOUVER SCREENING DETAIL
Drawn By: GTL
Checked By: PA
Date: 28/01/2018
Date: 30/01/2018

NORR

Tennison House, 158-165 Gt. Portland Street, London, W1V 5PA
T: +44 (0)20 7580 0400
WWW.NORR.COM