



© This drawing remains the property of Groom Design Ltd and shall not be copied without prior written consent.
 All dimensions to be checked on site and any discrepancies to be reported before work commences.


Notes:

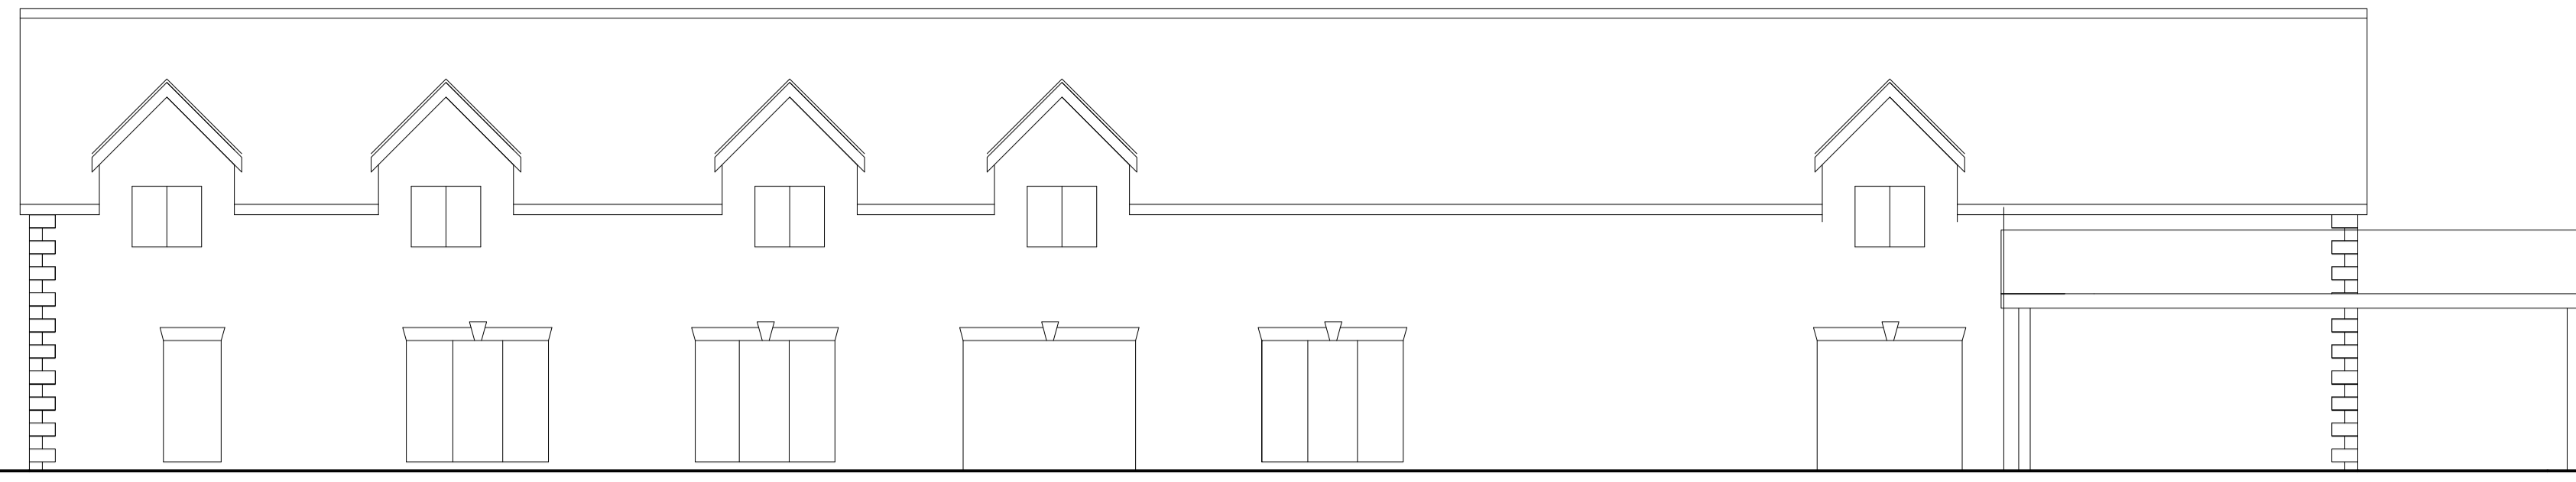


EXISTING COURTYARD ELEVATION
SCALE 1-100

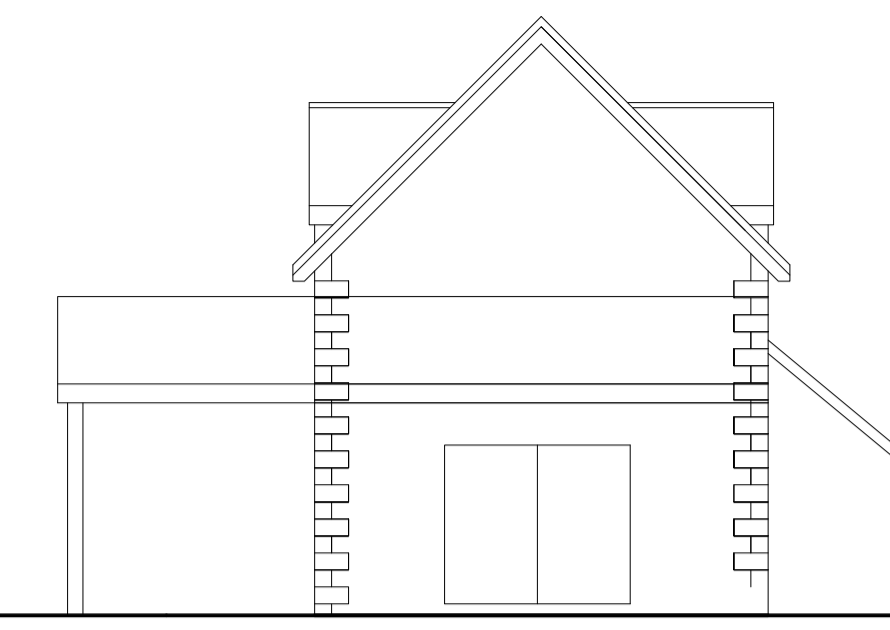


EXISTING SIDE ELEVATION
SCALE 1-100

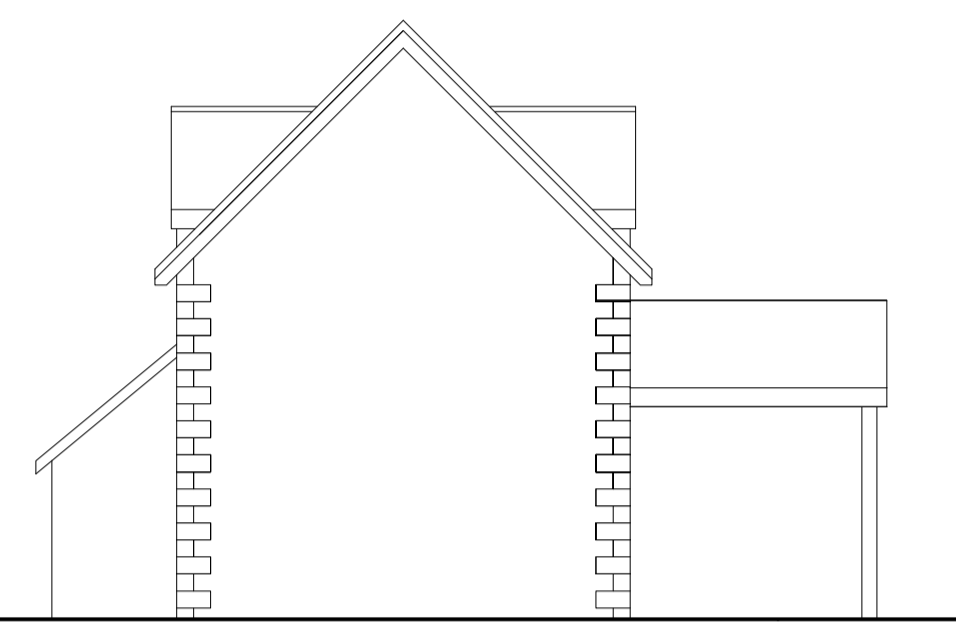


EXISTING SIDE ELEVATION
SCALE 1-100

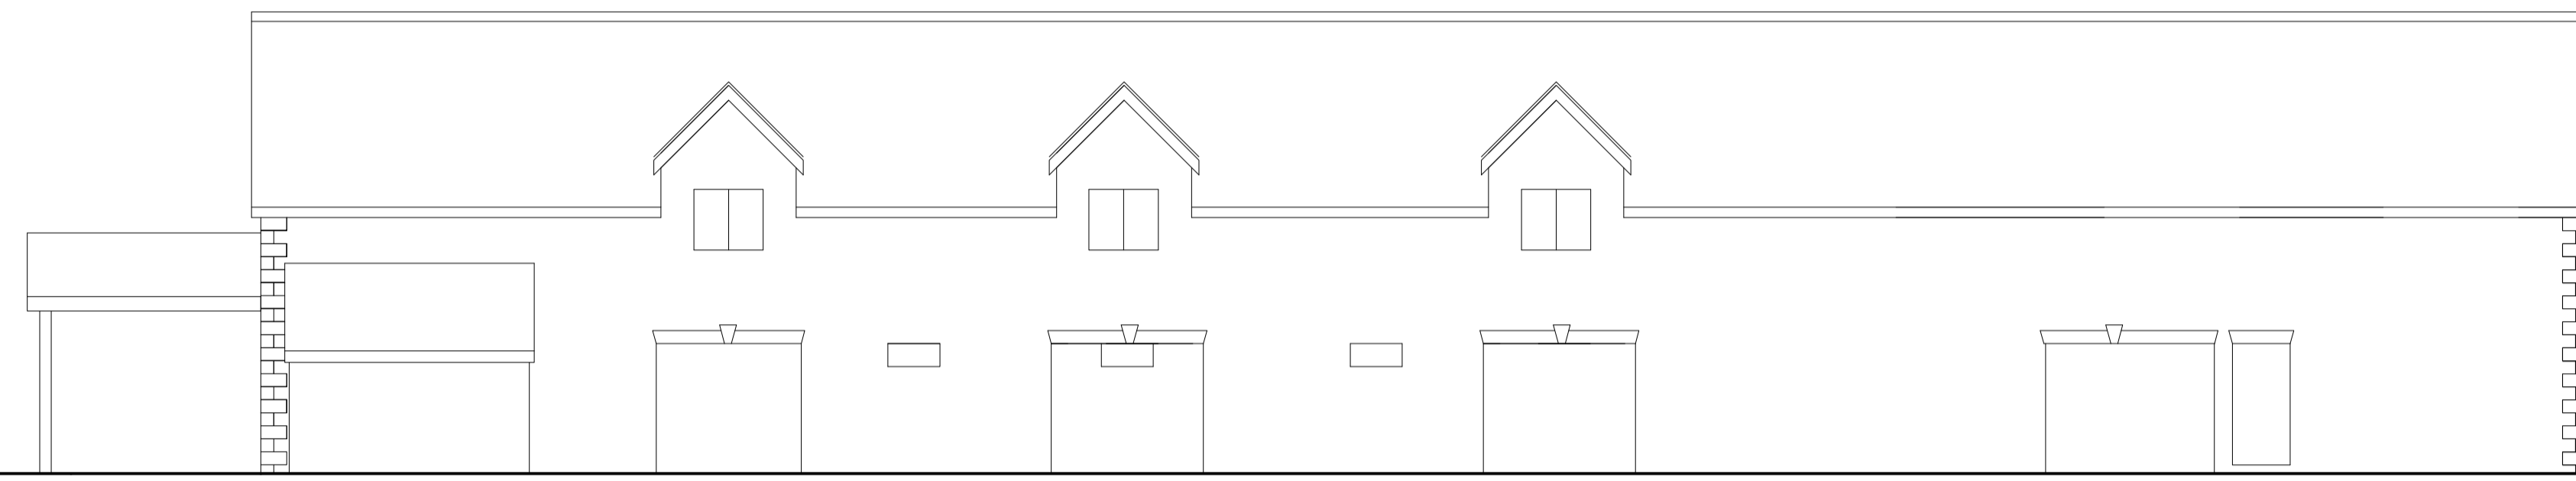


EXISTING REAR ELEVATION
SCALE 1-100

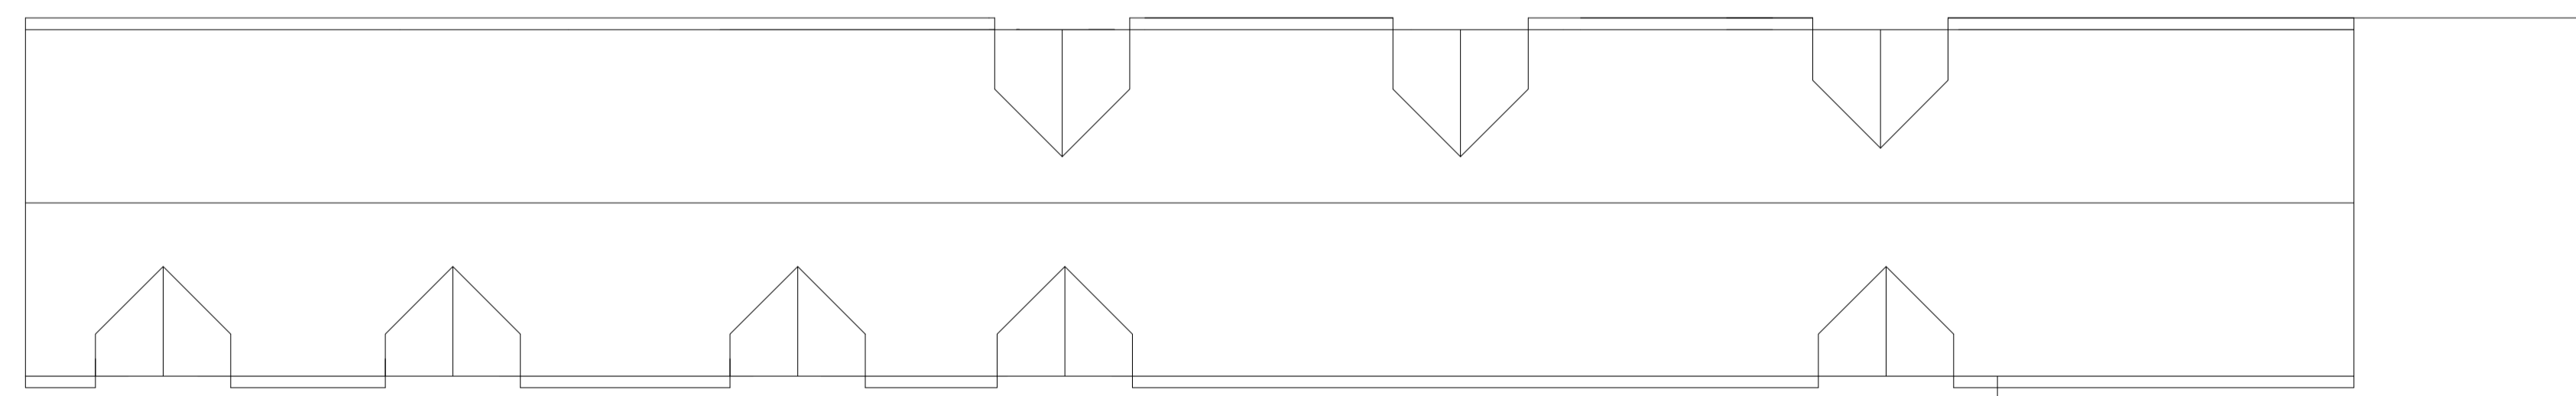

EXISTING ROOF PLAN
SCALE 1-100

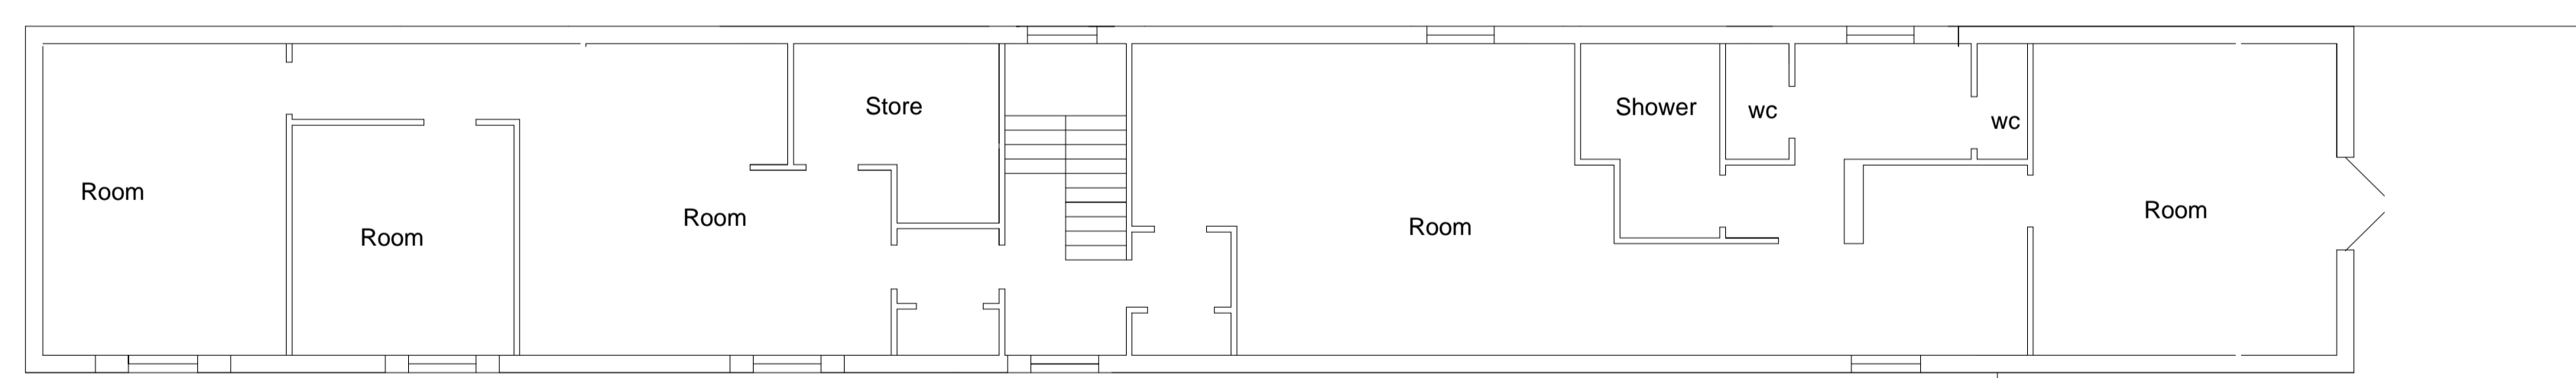

EXISTING FIRST FLOOR PLAN
SCALE 1-100

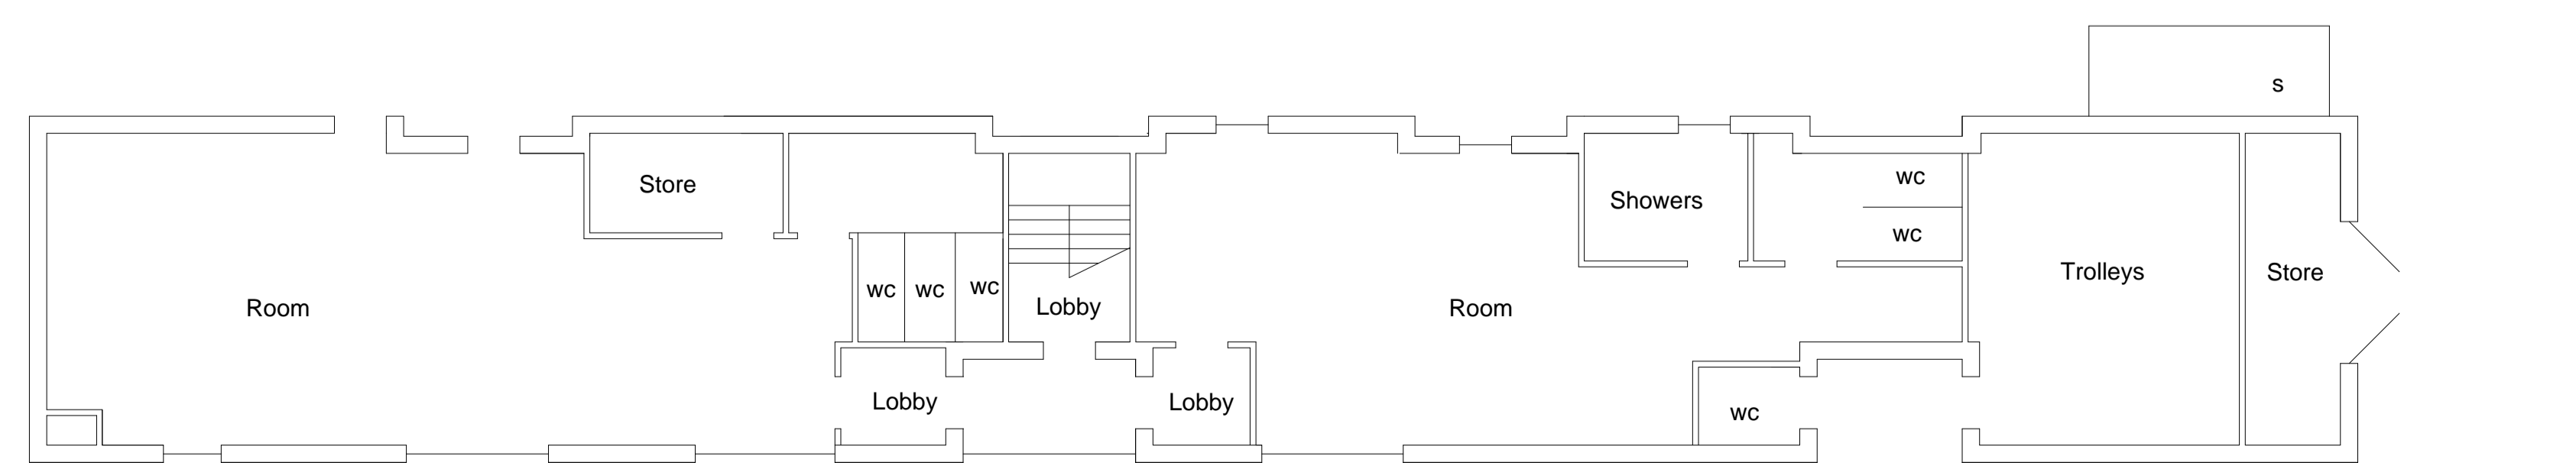

EXISTING GROUND FLOOR PLAN
SCALE 1-100

Rev	Comment	By	Date



GROOM DESIGN LTD

27 Lambridge Wood Road
Henley on Thames RG9 3BP

Mobile: 07881952315
Email: mhg@groomdesign.co.uk

Client:
Mr Payne

Job Title:
Bicester Hotel

Drawing Title:
Existing Plans and Elevations

Status:
PLANNING

Date Drawn: 1-10-22	Drawn By: MHG	Scale: 1:00@A1
------------------------	------------------	-------------------

Job No: 7064	Drg No: 1	Rev: --
-----------------	--------------	------------