



**Pro. Front Elevation**

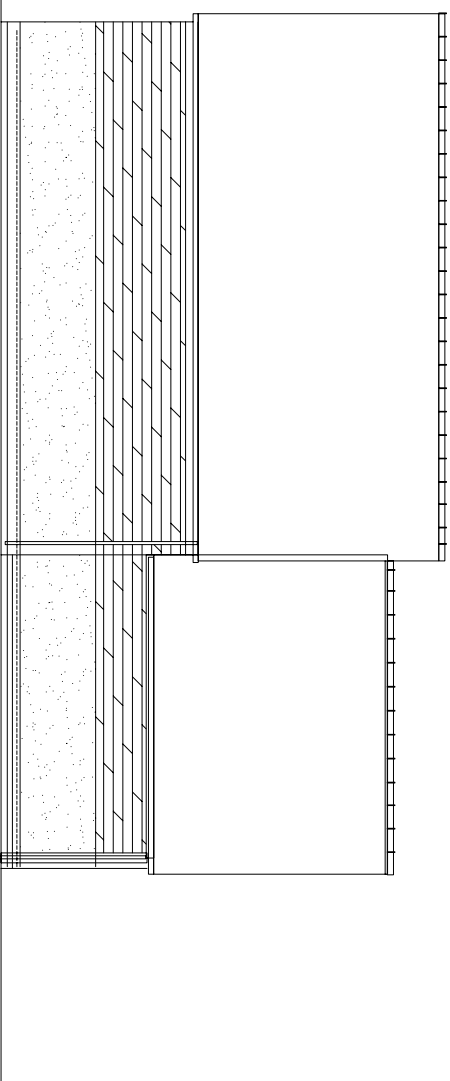


**Pro. Side Elevation**

0 1m 2m 3m  
SCALE

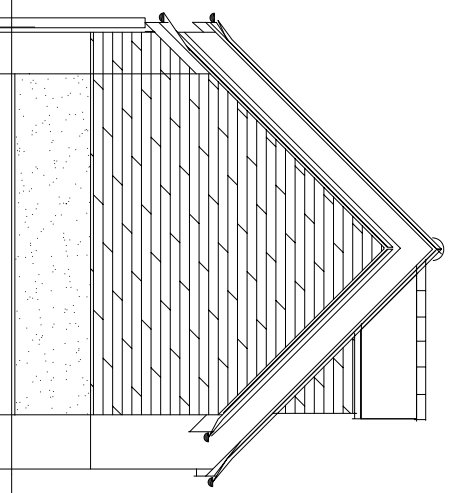


**Rear Elevation**

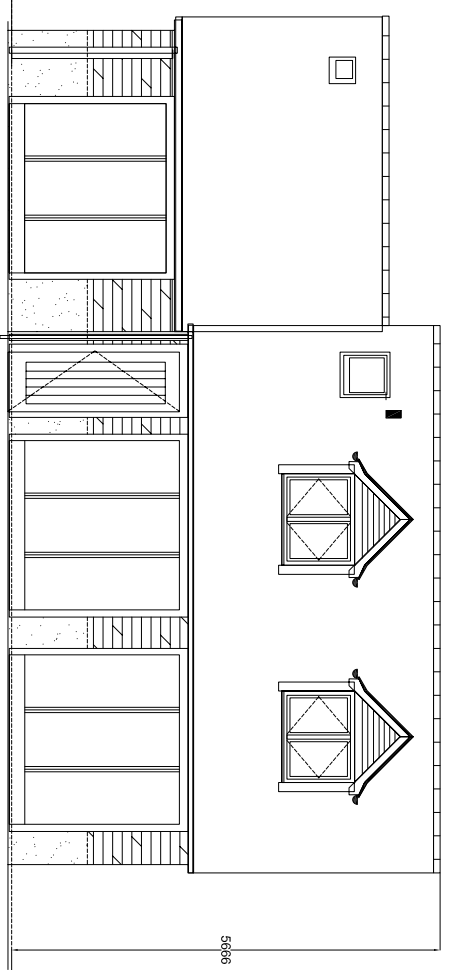


**Side Elevation**

Proposed Slates to match existing.  
Proposed Timber Boarding to match existing  
Proposed render panels to match existing neighbouring development.  
5666  
Proposed Painted timber Windows and Doors to match existing

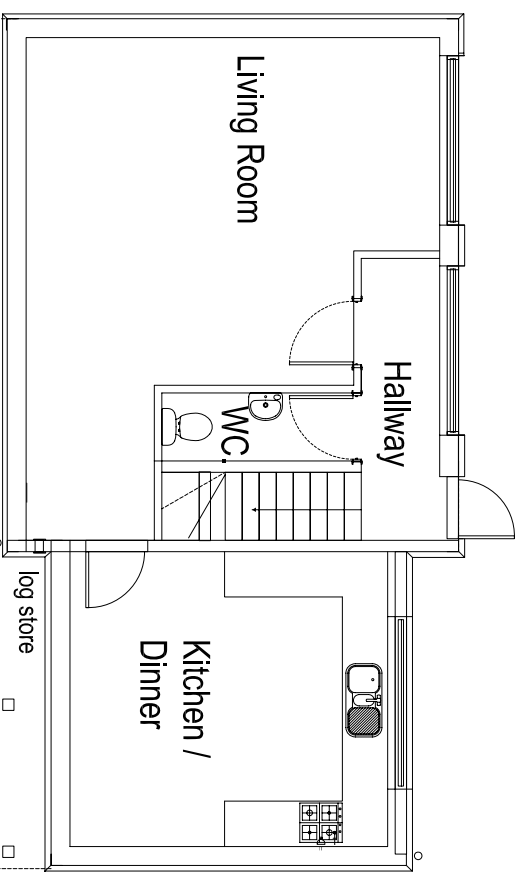

**Pro. Ground Floor Plan**

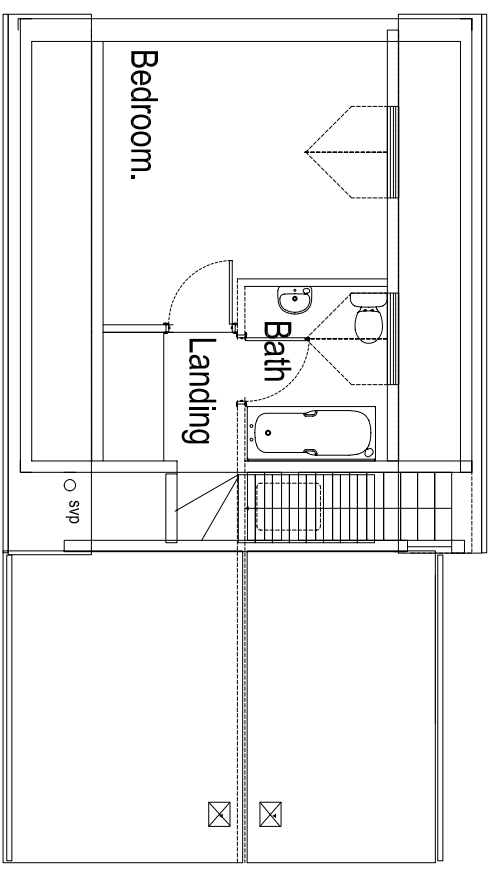

**Pro. First Floor Plan**

0 1m 2m 3m  
SCALE

Location  
PROPOSED PLANS & ELEVATIONS 1: 100 @ A3 – CONVERSION TO DWELLING

• Scaled dimensions are not to be used. Check prior to construction.  
• Any conflicts / discrepancies shall be immediately notified to Stuart Kirkwood.  
• It is forbidden to reproduce this drawing without the written permission of Stuart Kirkwood.  
Drawing Scale 1:100  
Date SK

The PRO. GARAGE CONV. TO THE BUNGALOW, WENDLEBURY, OXON, FOR JANET BARRETT  
Date FEB 24  
Drawing No. S.1068/04

**Stuart J Kirkwood**  
Architectural Services  
Tel: 01869 242357  
Fax: 01869 242357