




Existing Side Elevation (West)

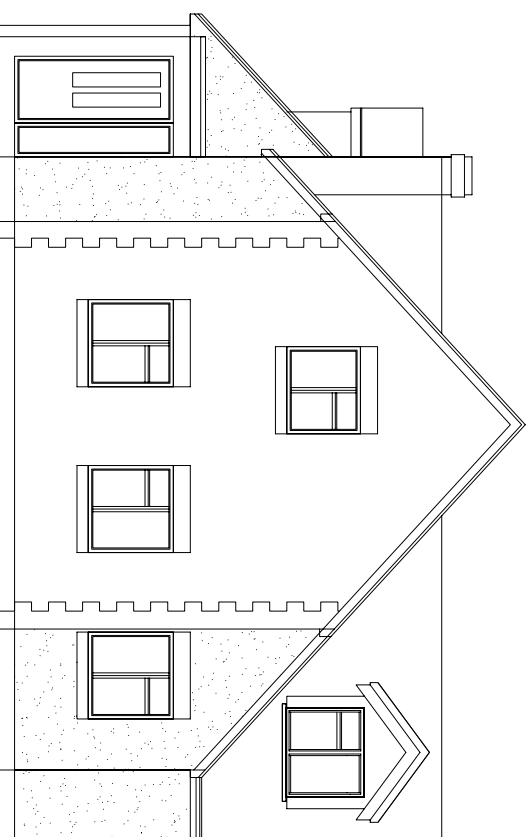

Existing Front Elevation (South)

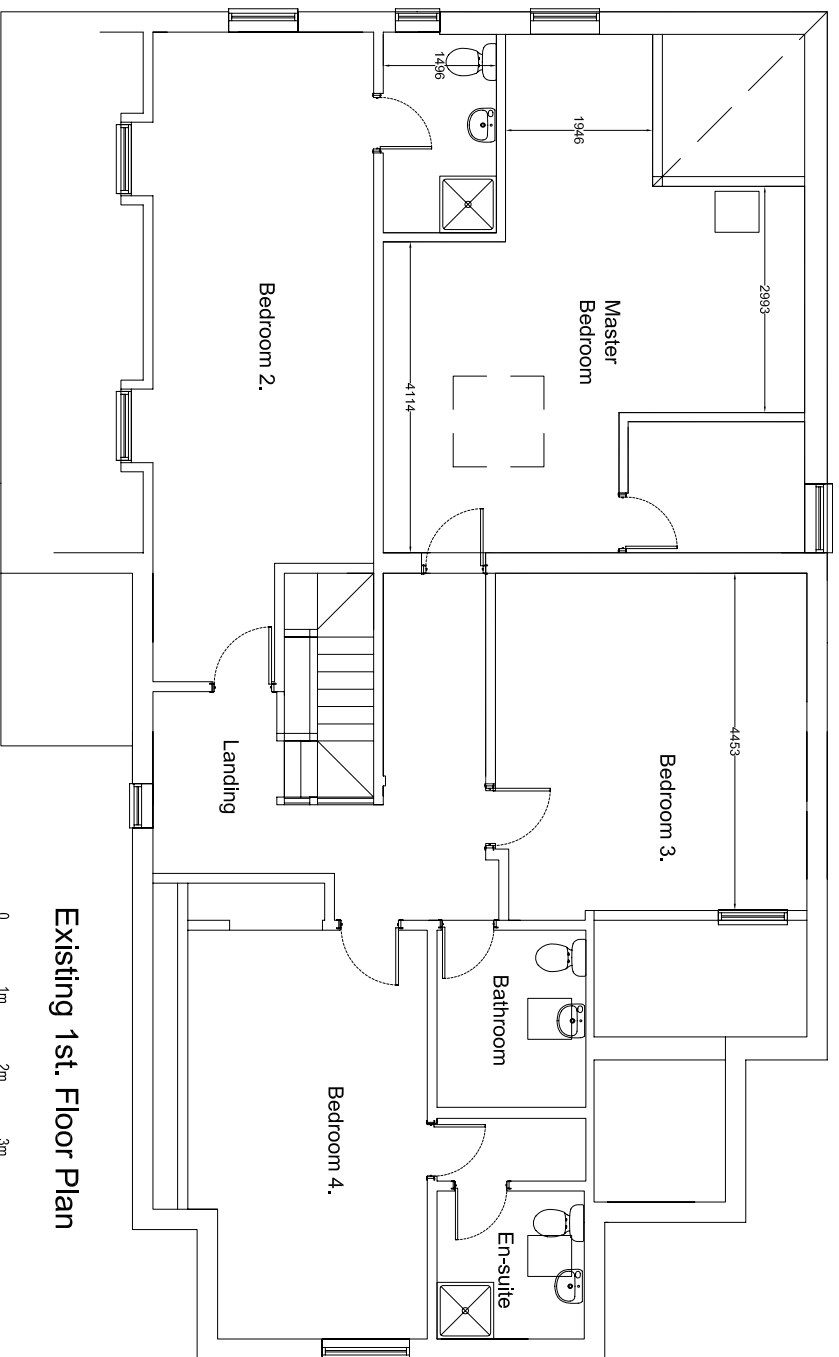

Existing 1st. Floor Plan

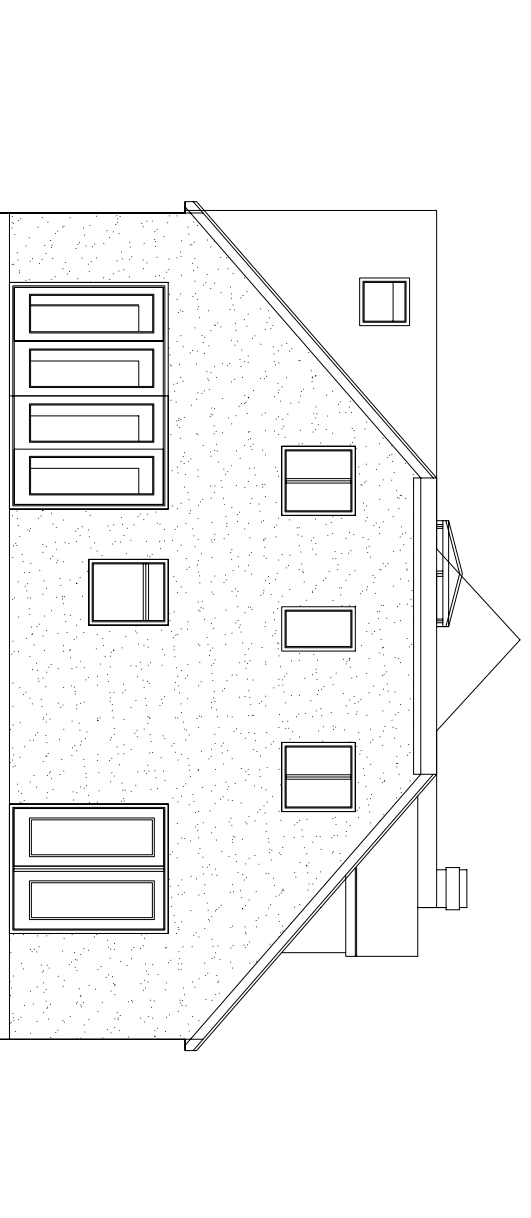

Existing Rear Elevation (North)

Location
EX. PLANS & ELEVATIONS 1 : 100 @ A3 – EX. DWELLING

• Scaled dimensions are not to be used. Check prior to construction issue.
• Any conflicts/ discrepancies shall be immediately notified to Stuart Kirkwood.
• It is forbidden to reproduce this drawing without the written permission of Stuart Kirkwood.
Drawing Status: SK
Scale: 1:100
Drawn: SJK
CAD File:

The PRO. GARAGE CONV. TO THE BUNGALOW, WENDLEBURY, OXON. FOR JANET BARRETT
Date: FEB 24
Drawing No: S.1068/05a

Stuart J Kirkwood
Architectural Services
Tel: 01869 242357
Fax: 01869 242357