

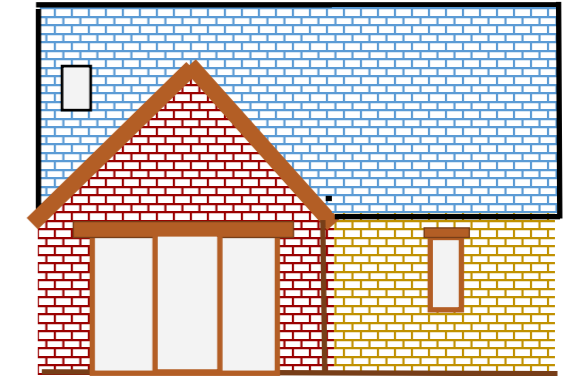
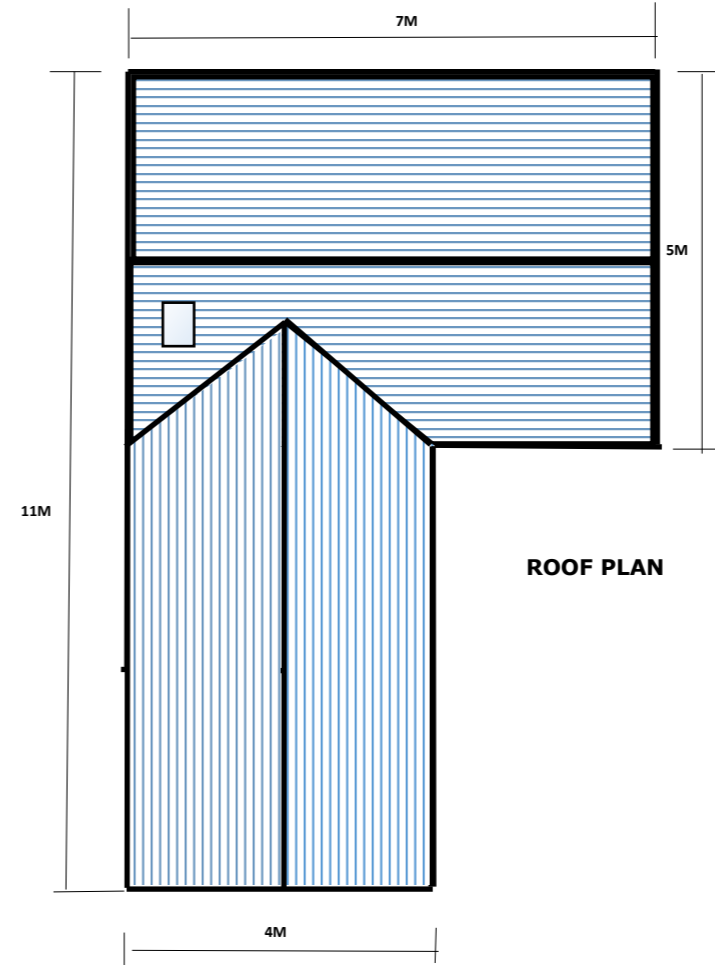


NORTH ELEVATION

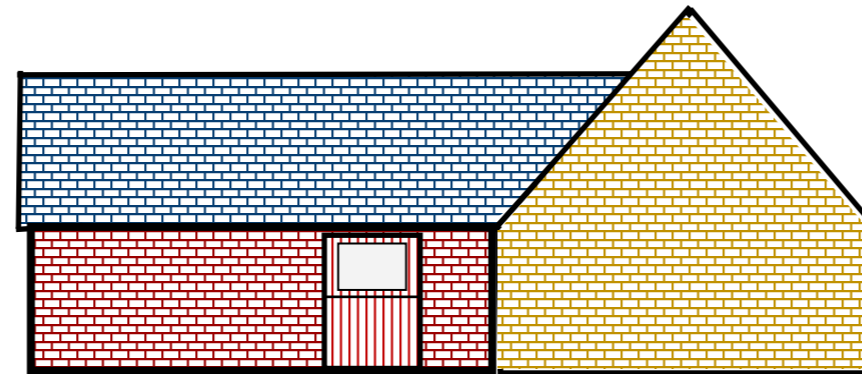

SOUTH ELEVATION

BLAZE-INN SADDLES  
 BISHOPS END  
 STREET THROUGH BURDROP  
 PERMITTED STRUCTURE AMENDMENT  
 REVISED 3 BEDROOM COTTAGE  
 SCALE 1:100  
 PAPER SIZE A3  
 DRAWN: GRN 12.06.2024

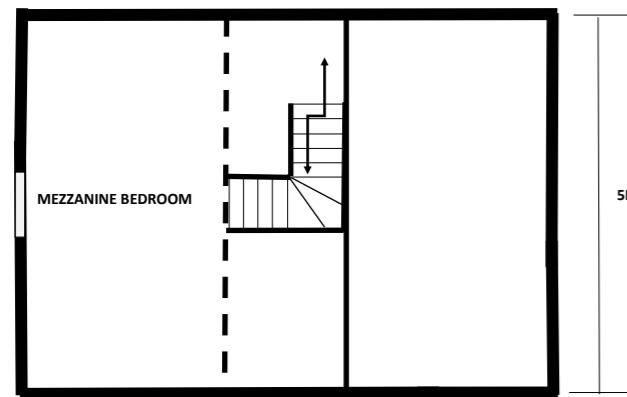

EAST ELEVATION

