




**PART GROUND FLOOR PLAN**

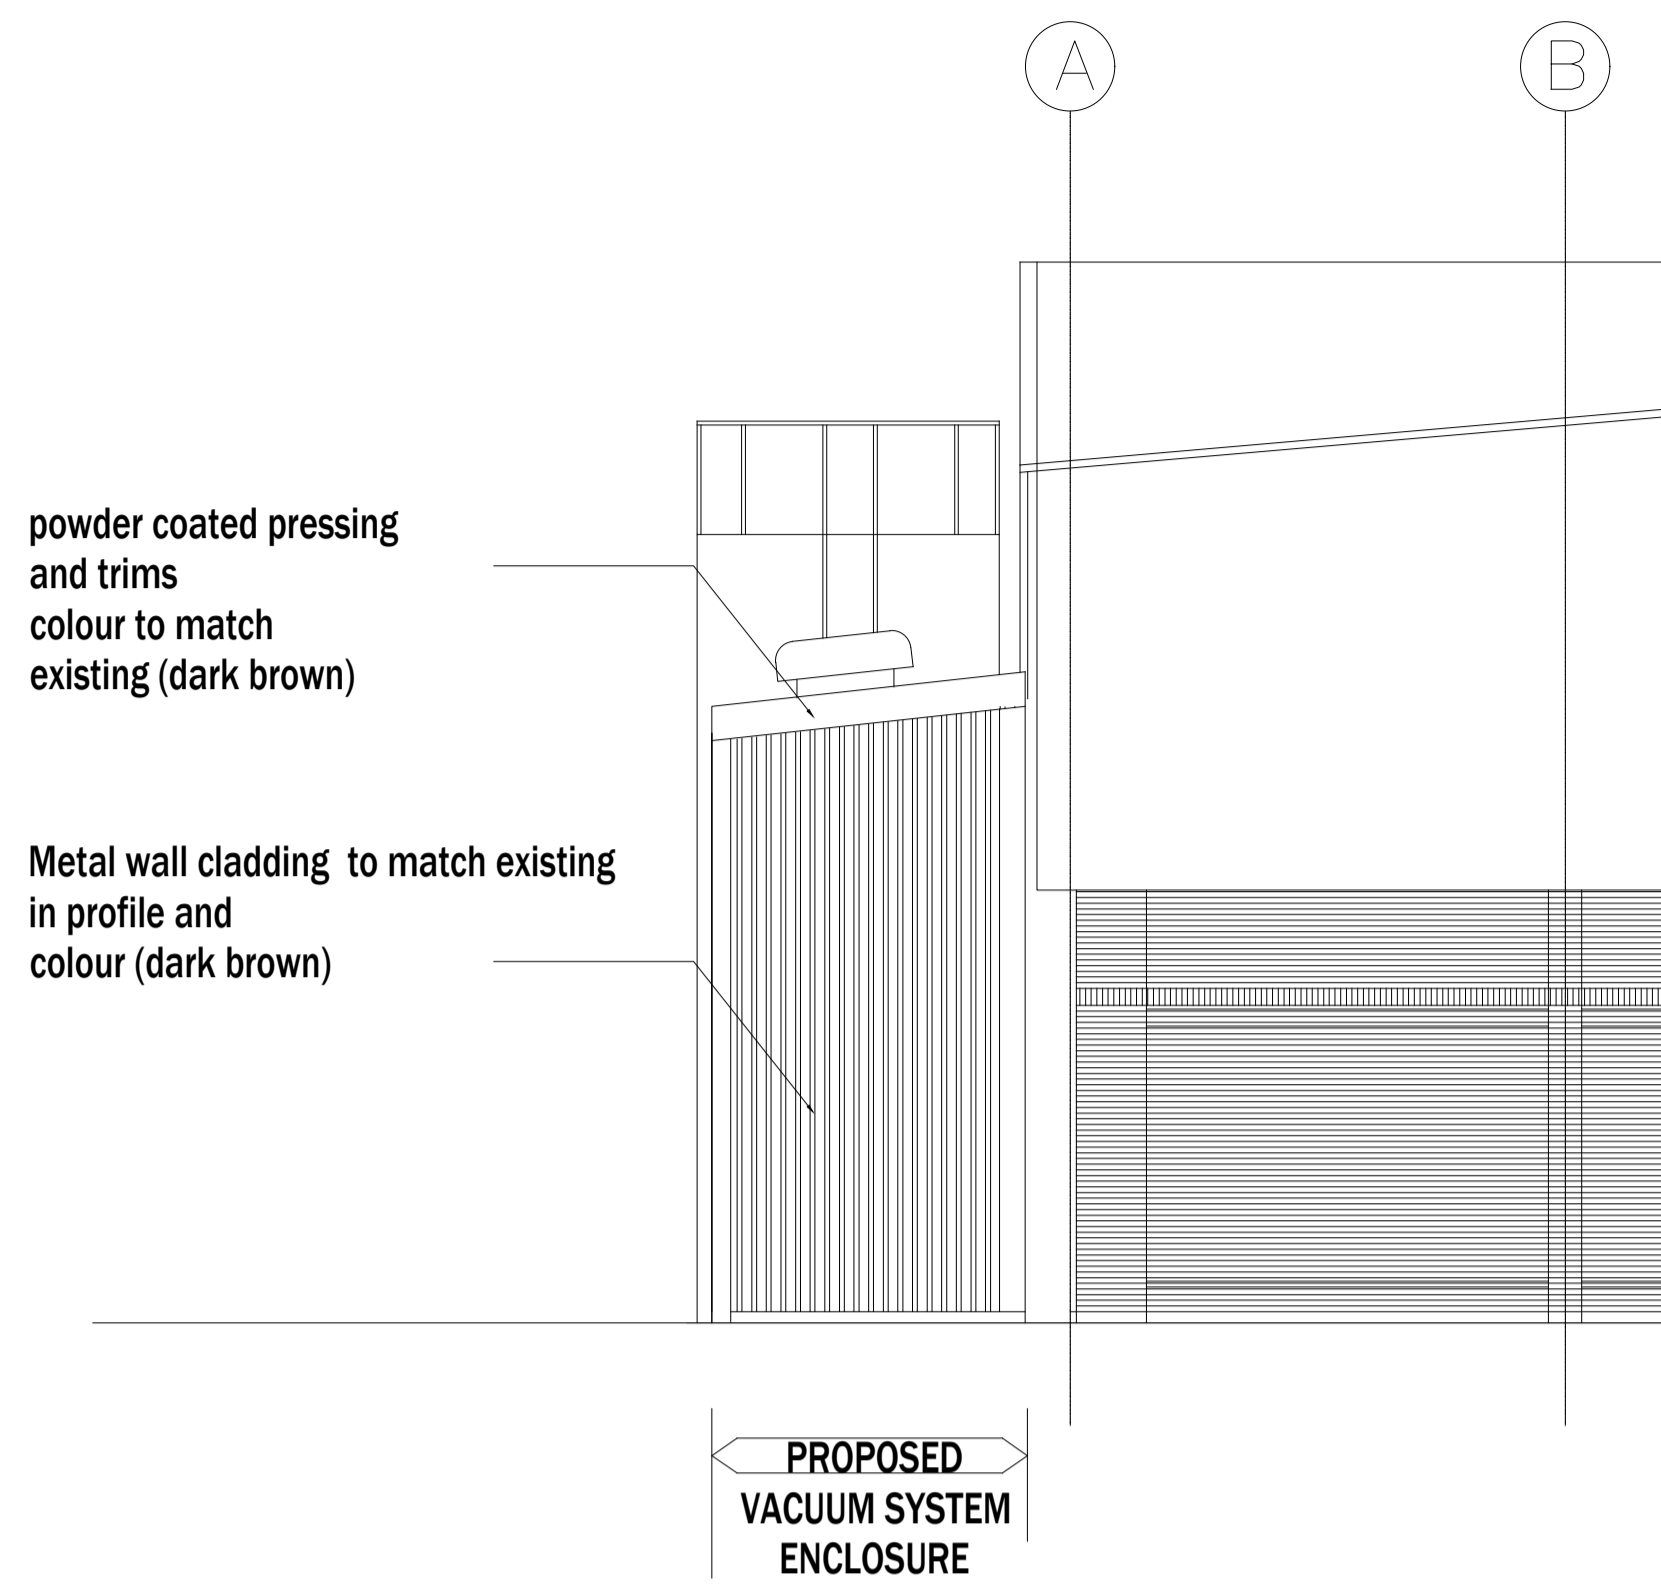


**PROPOSED WEST ELEVATION**

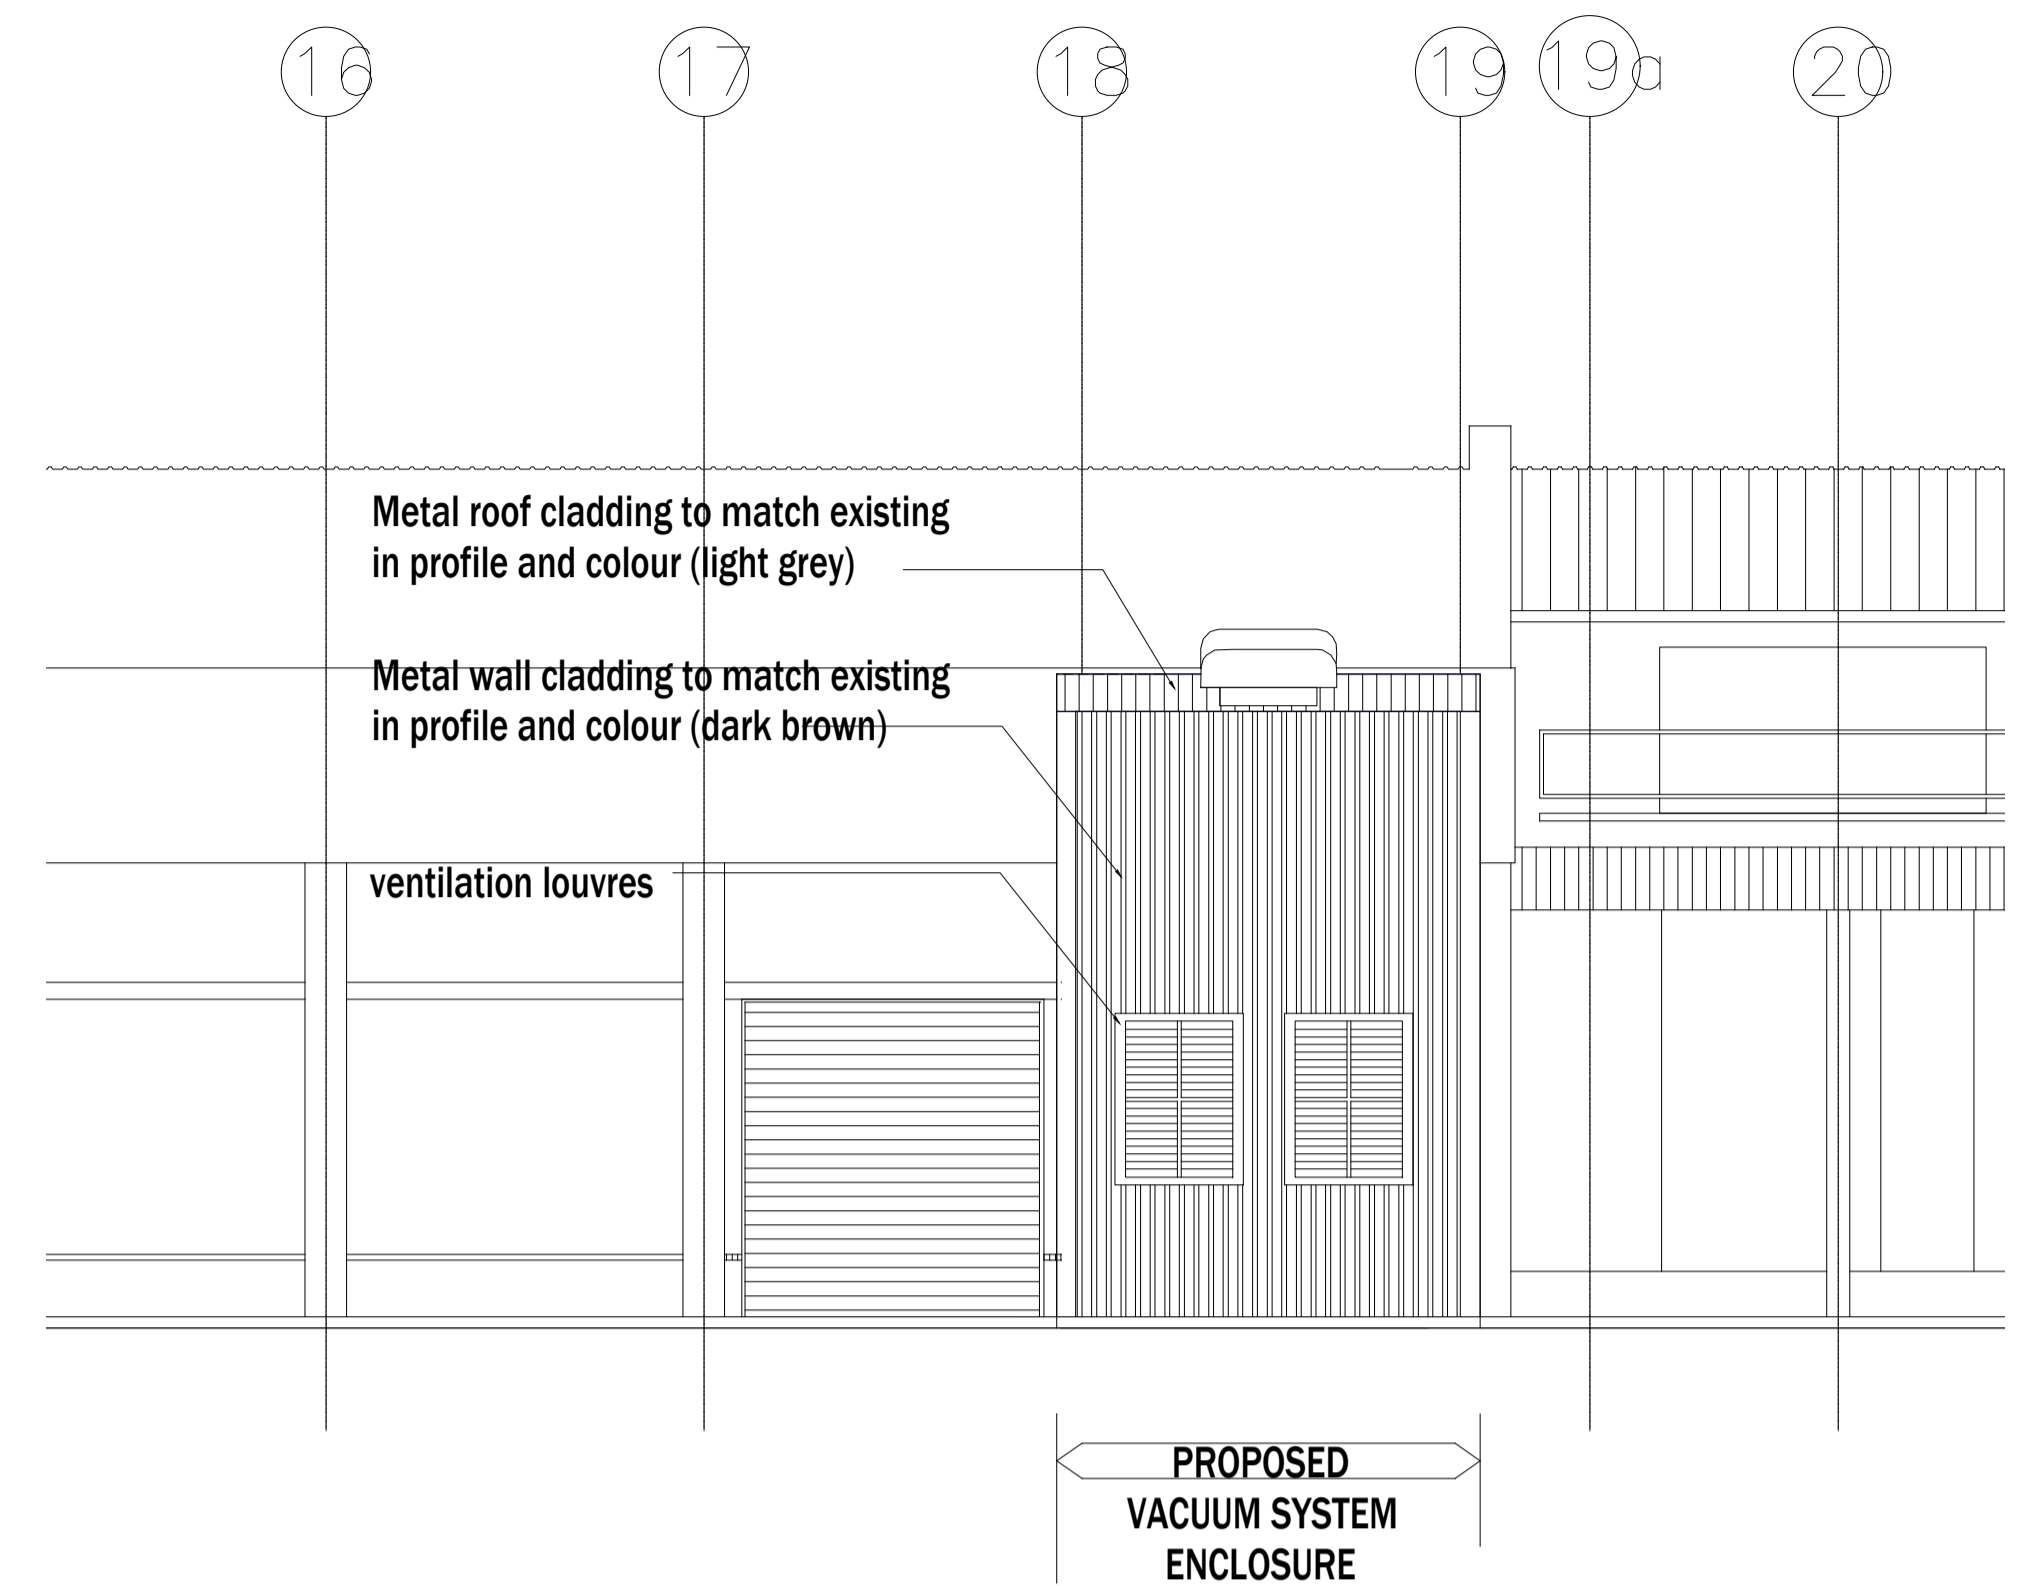

**PROPOSED NORTH ELEVATION**

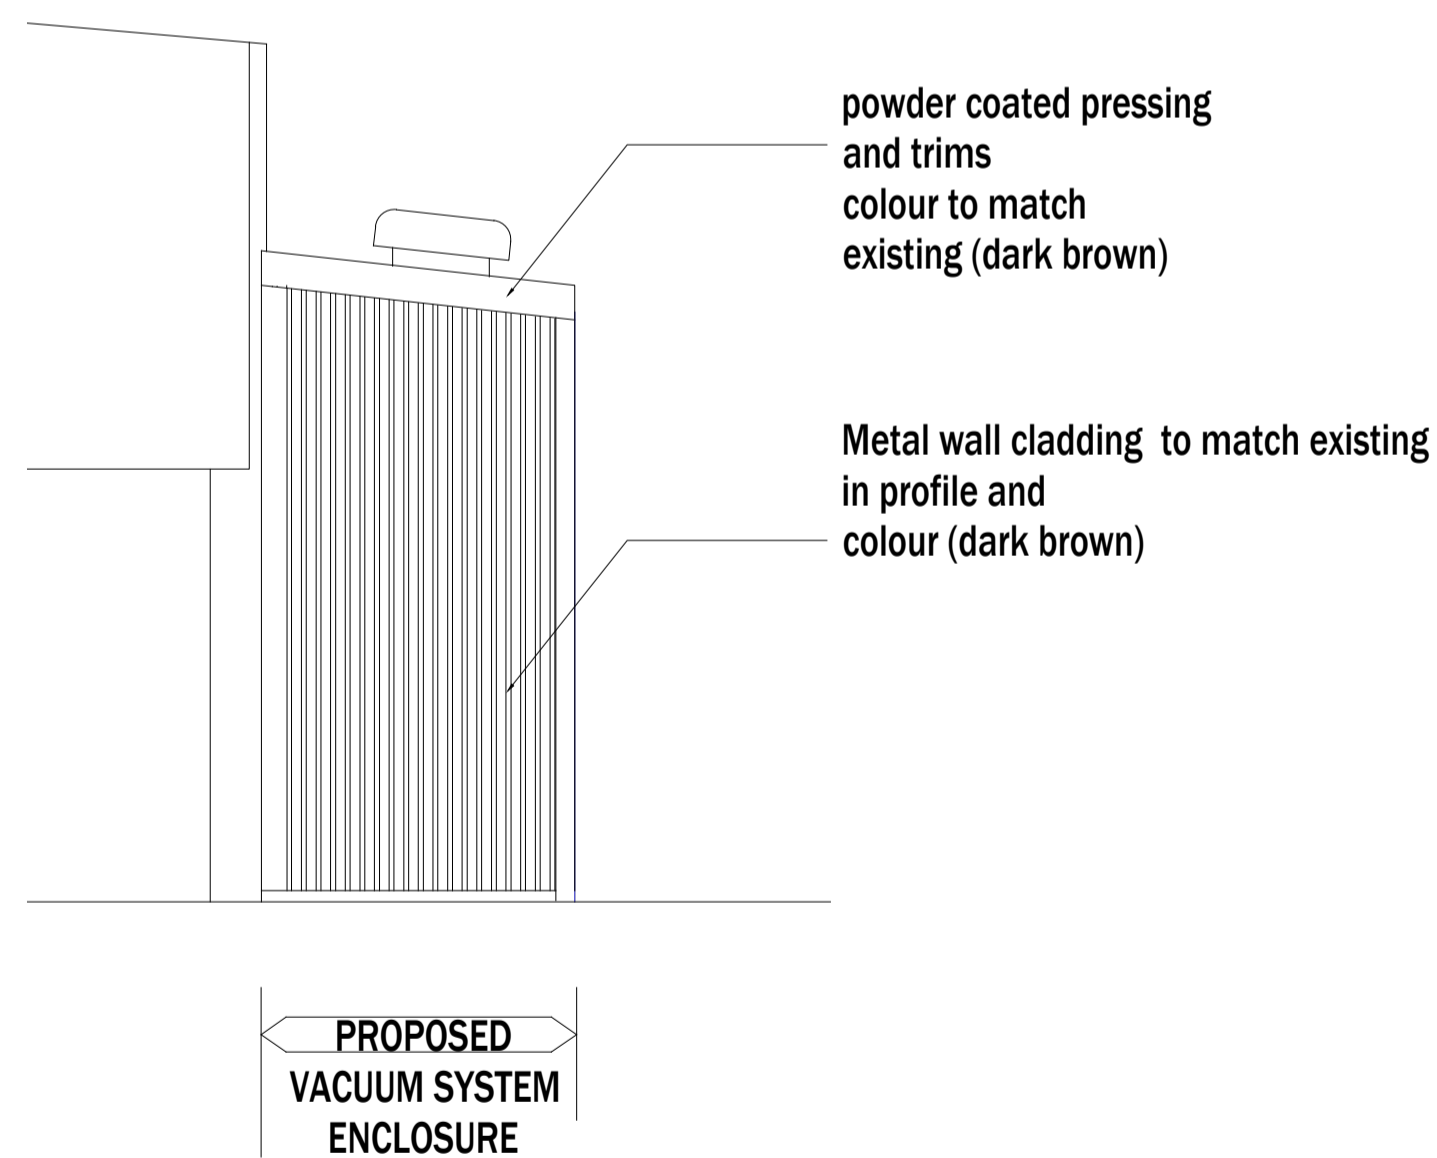

**PROPOSED EAST ELEVATION**

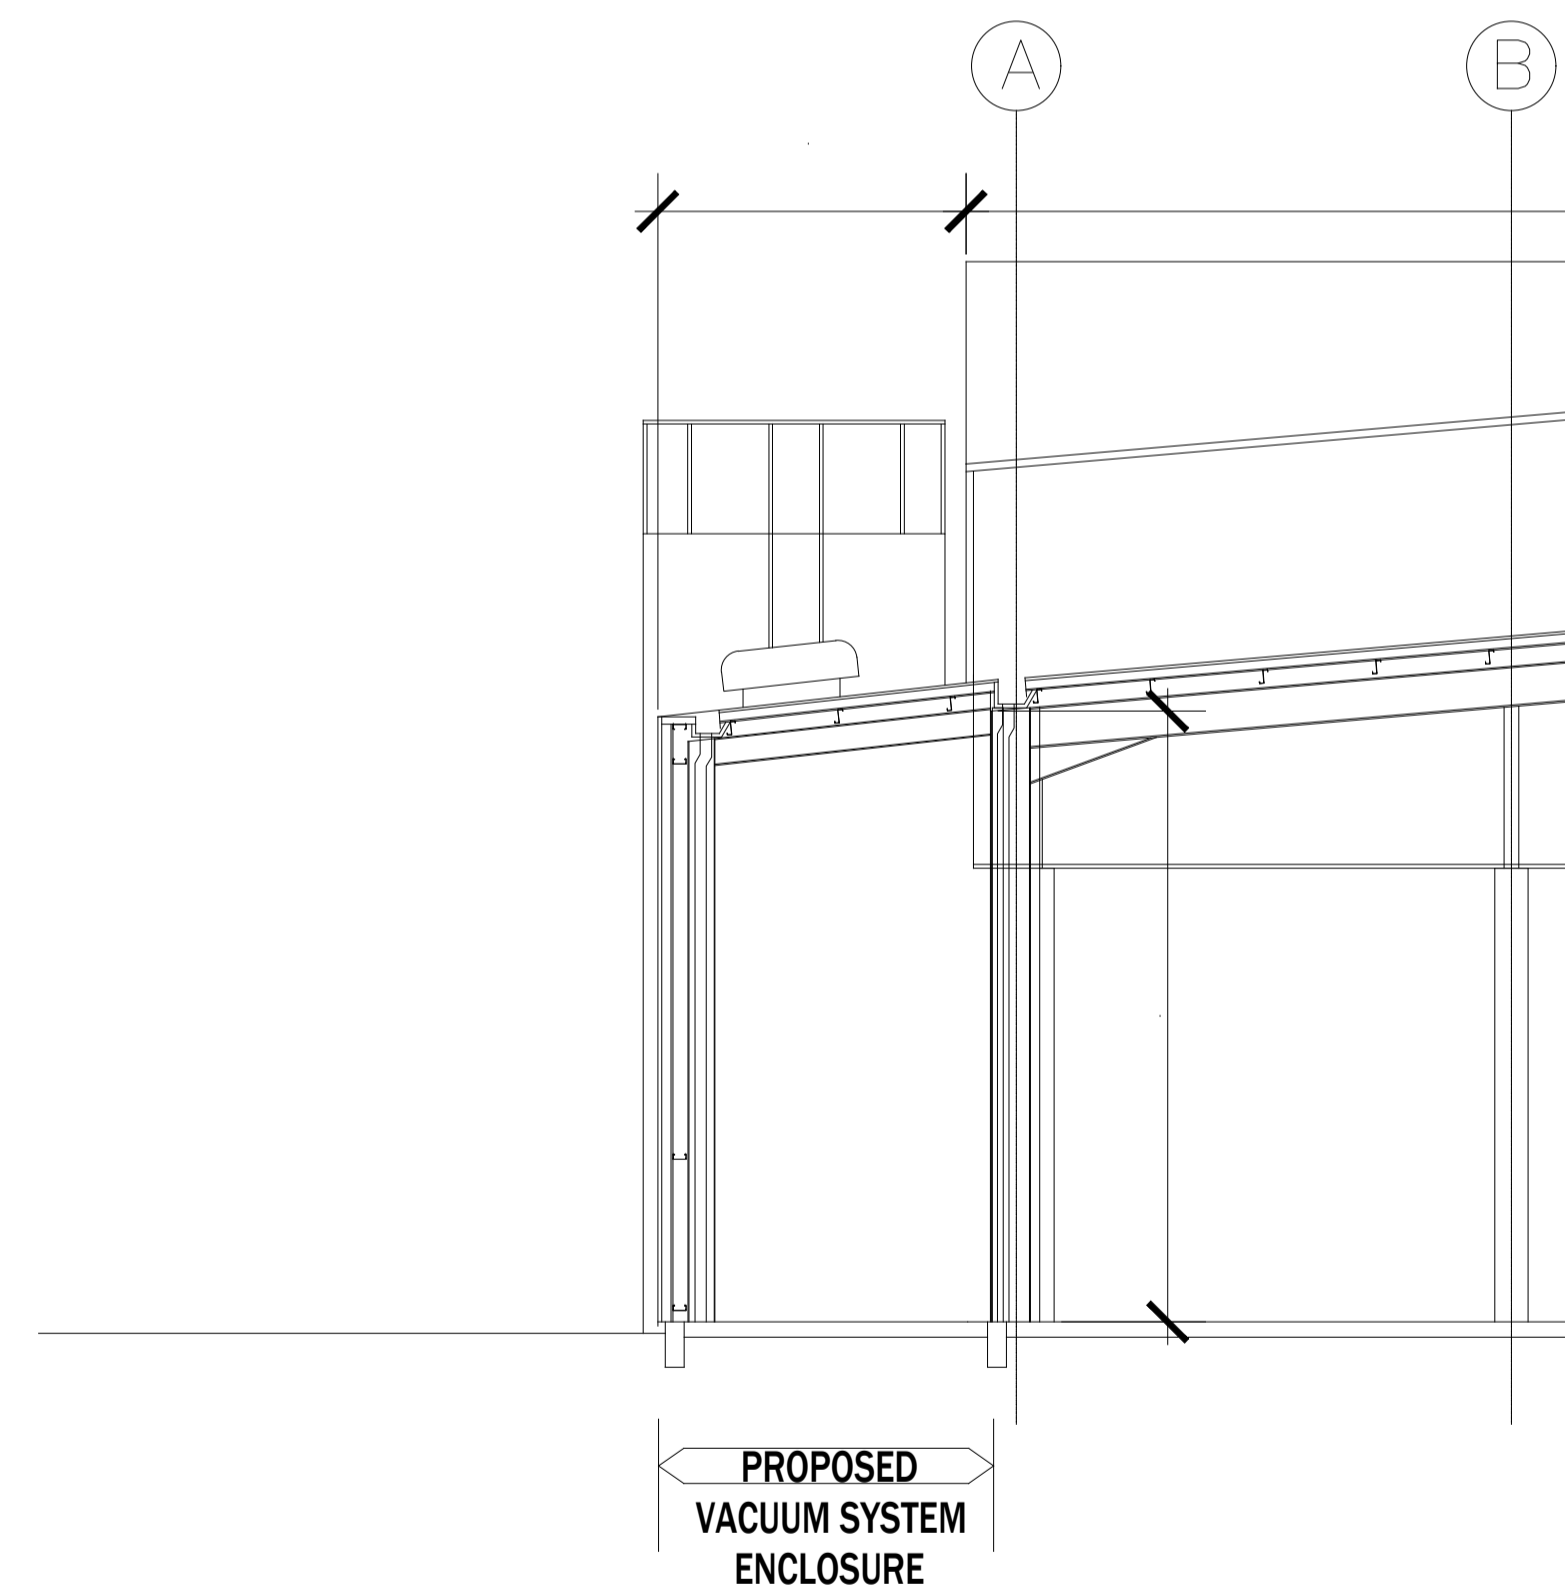

**TYPICAL SECTION**

**PLANNING**



CLIENT  
**BRITISH BAKELS**  
 DRAWING TITLE  
**PROPOSED VACUUM ENCLOSURE**  
 DETAIL  
 BRITISH BAKELS  
 BICESTER  
 OXFORDSHIRE



DATE  
 14/11/2022  
 SCALE  
 1:100@ A1  
 DRAWING NO.  
 OX106-201  
 DRAWN BY  
 WS  
 CHECKED BY  
 REVISION