




PROPOSED SOUTH ELEVATION

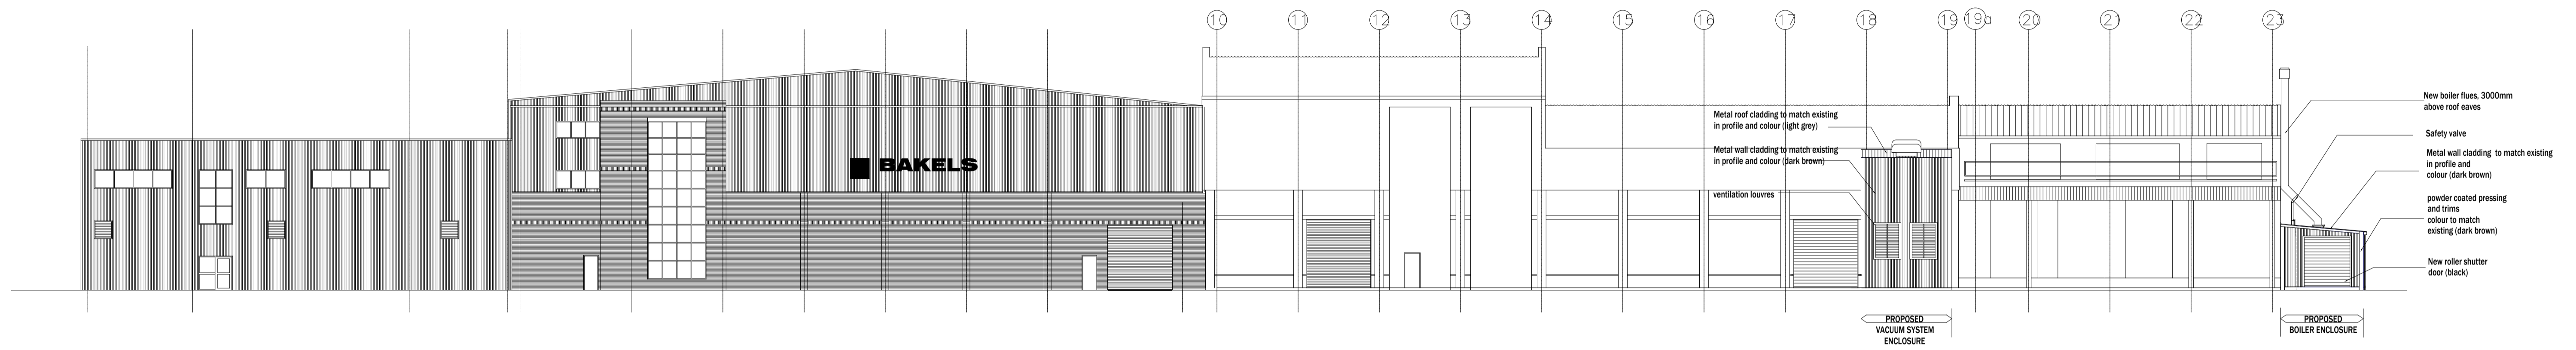

PROPOSED NORTH ELEVATION

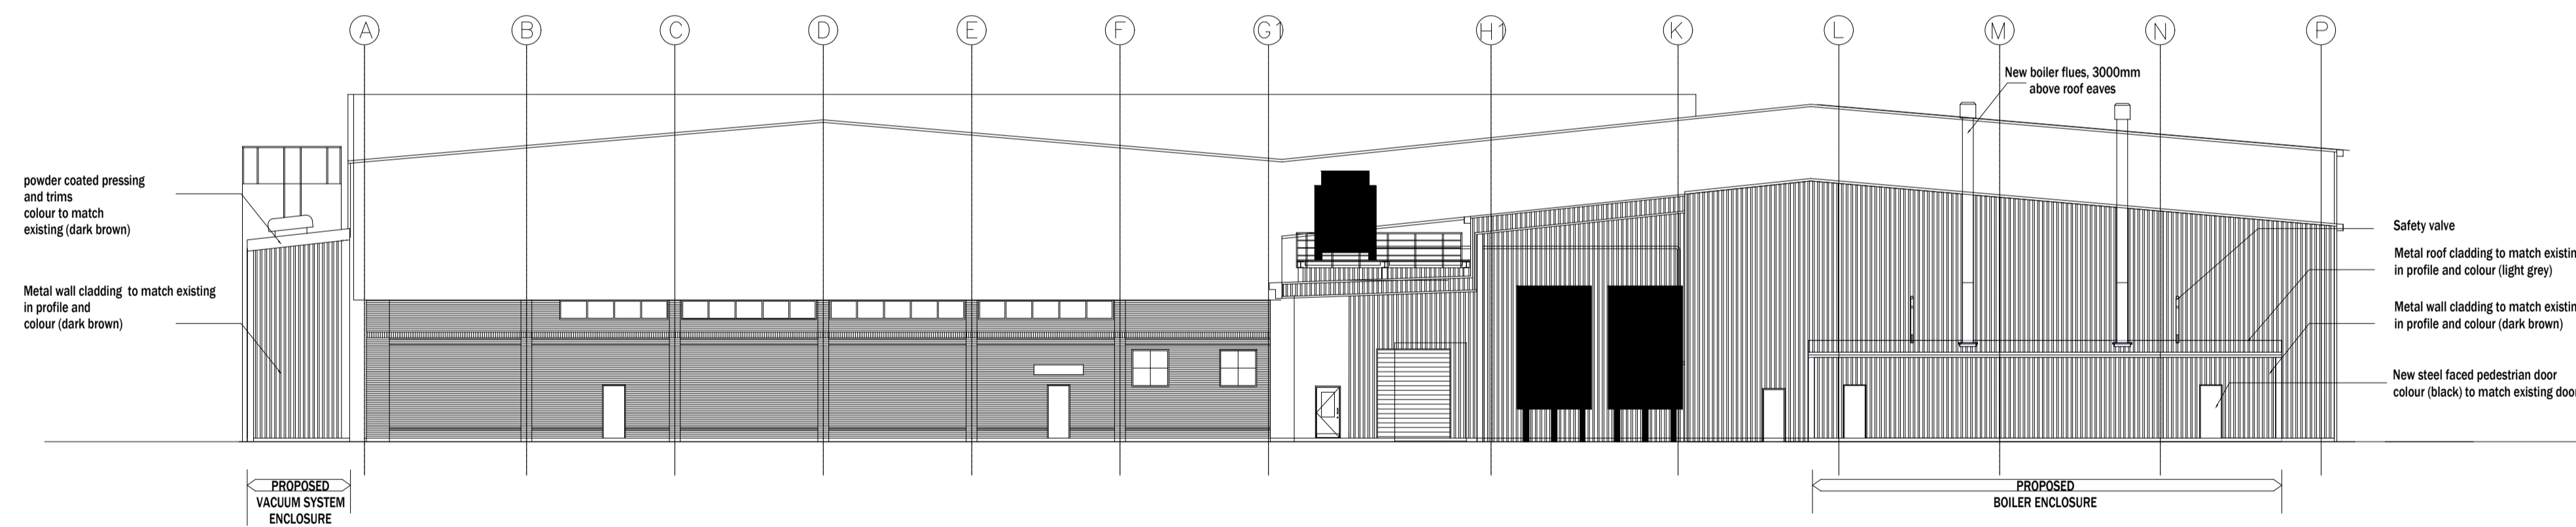

PROPOSED WEST ELEVATION

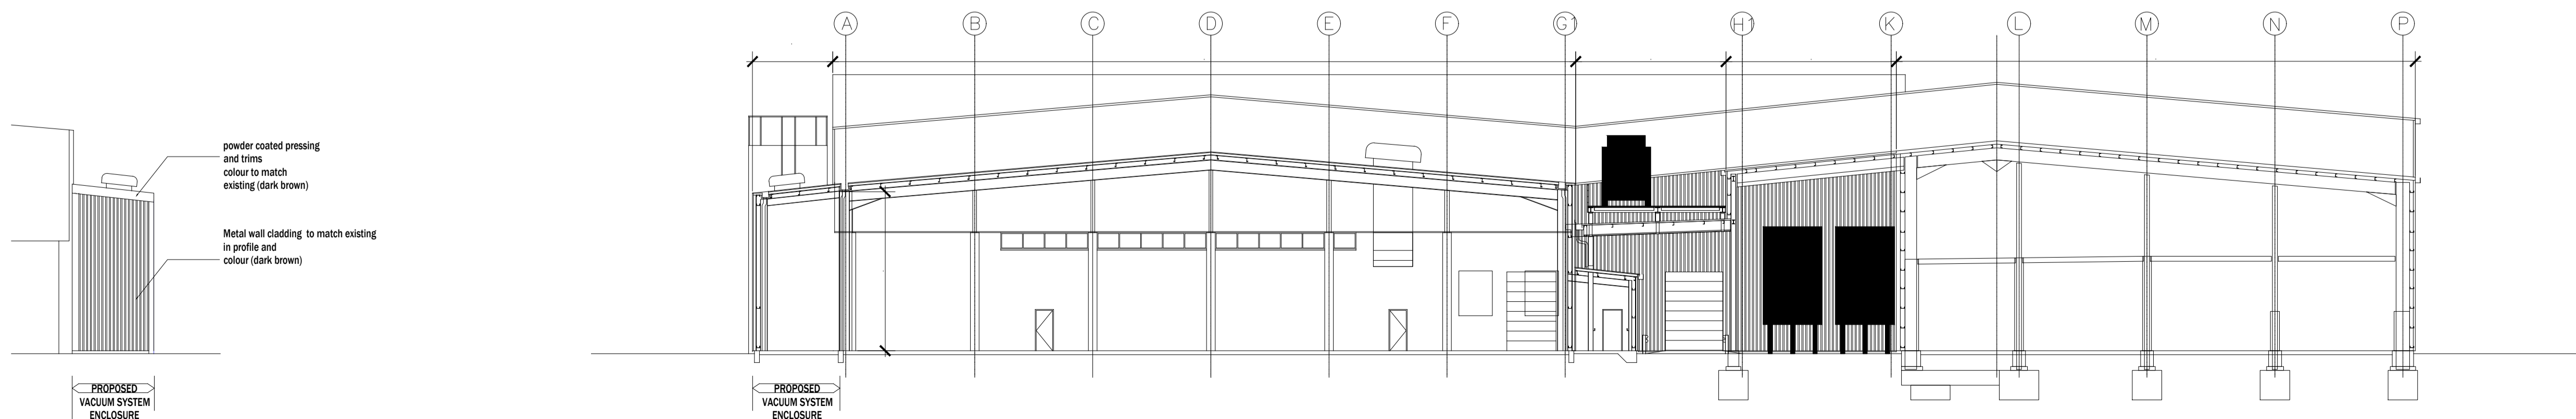

PROPOSED EAST ELEVATION (PART)

PROPOSED EAST ELEVATION (PART)

PLANNING

1:100 0 1 2 3 4 5m

CLIENT
BRITISH BAKELS
 DRAWING TITLE
PROPOSED FULL ELEVATIONS
 DETAIL
BRITISH BAKELS
BICESTER
OXFORDSHIRE



DATE
14/11/2022
 SCALE
1:100@ A1
 DRAWING NO.
OX106-204

DRAWN BY
WS
 CHECKED BY
 REVISION