



© This drawing remains the property of Groom Design Ltd and shall not be copied without prior written consent.
 All dimensions to be checked on site and any discrepancies to be reported before work commences.


Notes:

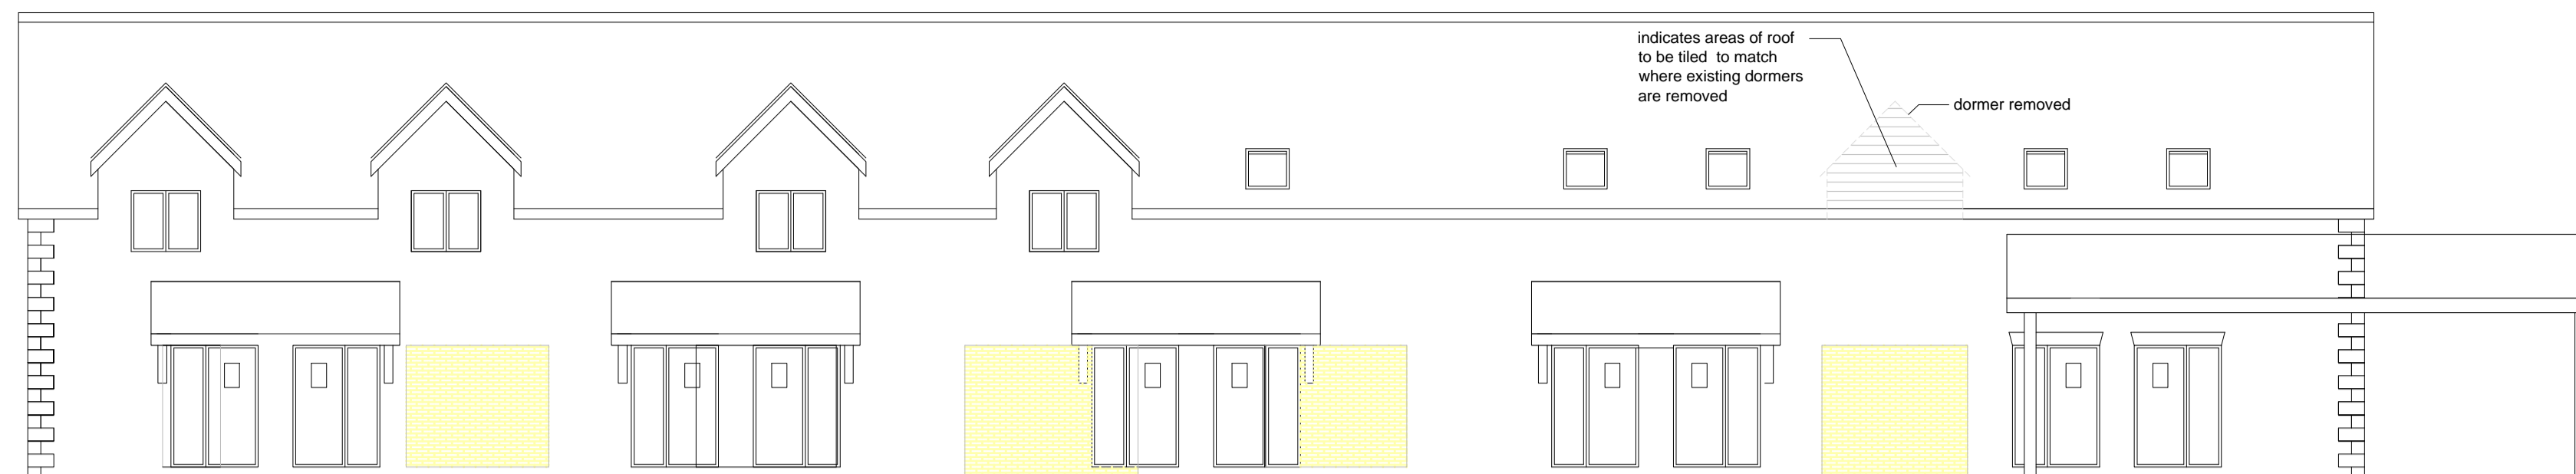

EXISTING COURTYARD ELEVATION
SCALE 1-100

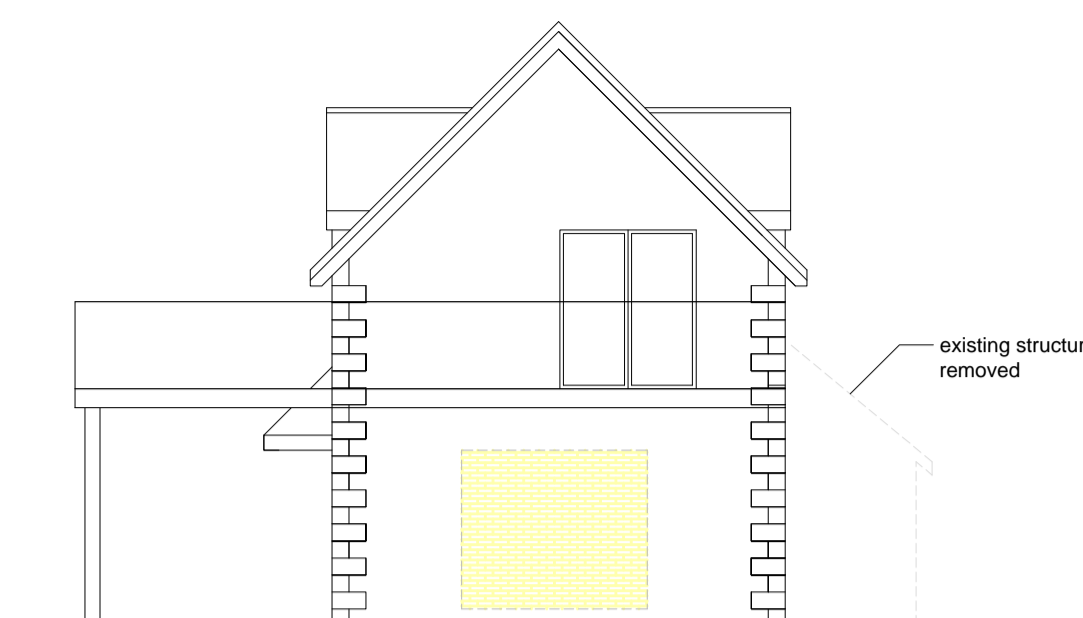


EXISTING SIDE ELEVATION
SCALE 1-100

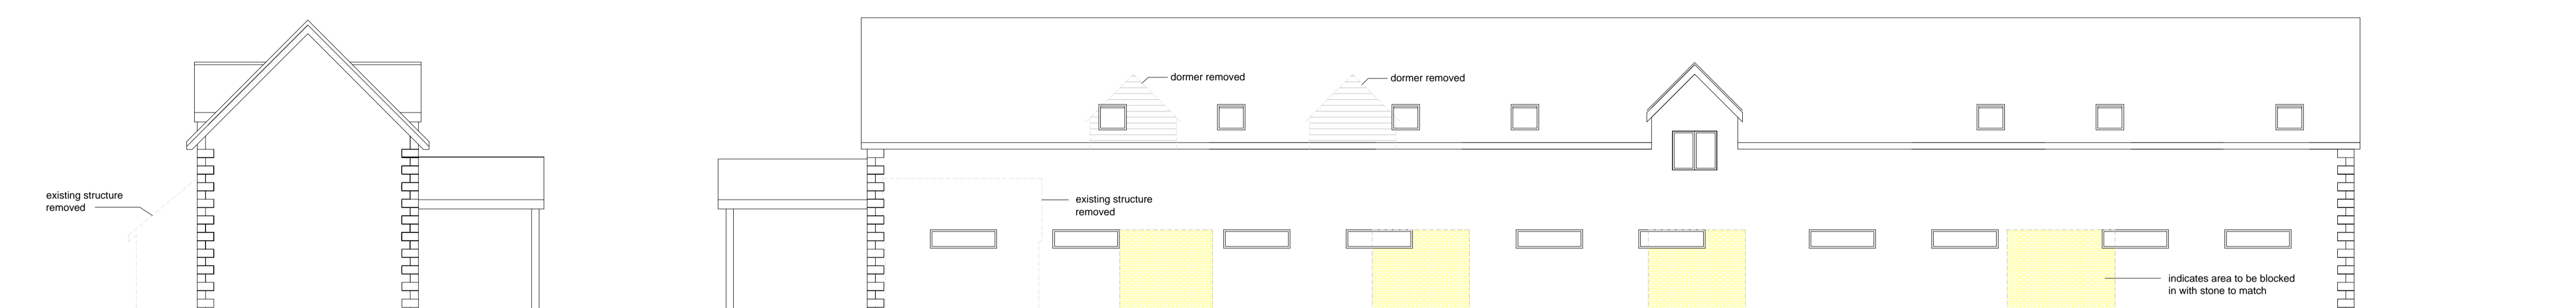

EXISTING REAR ELEVATION
SCALE 1-100


EXISTING SIDE ELEVATION
SCALE 1-100

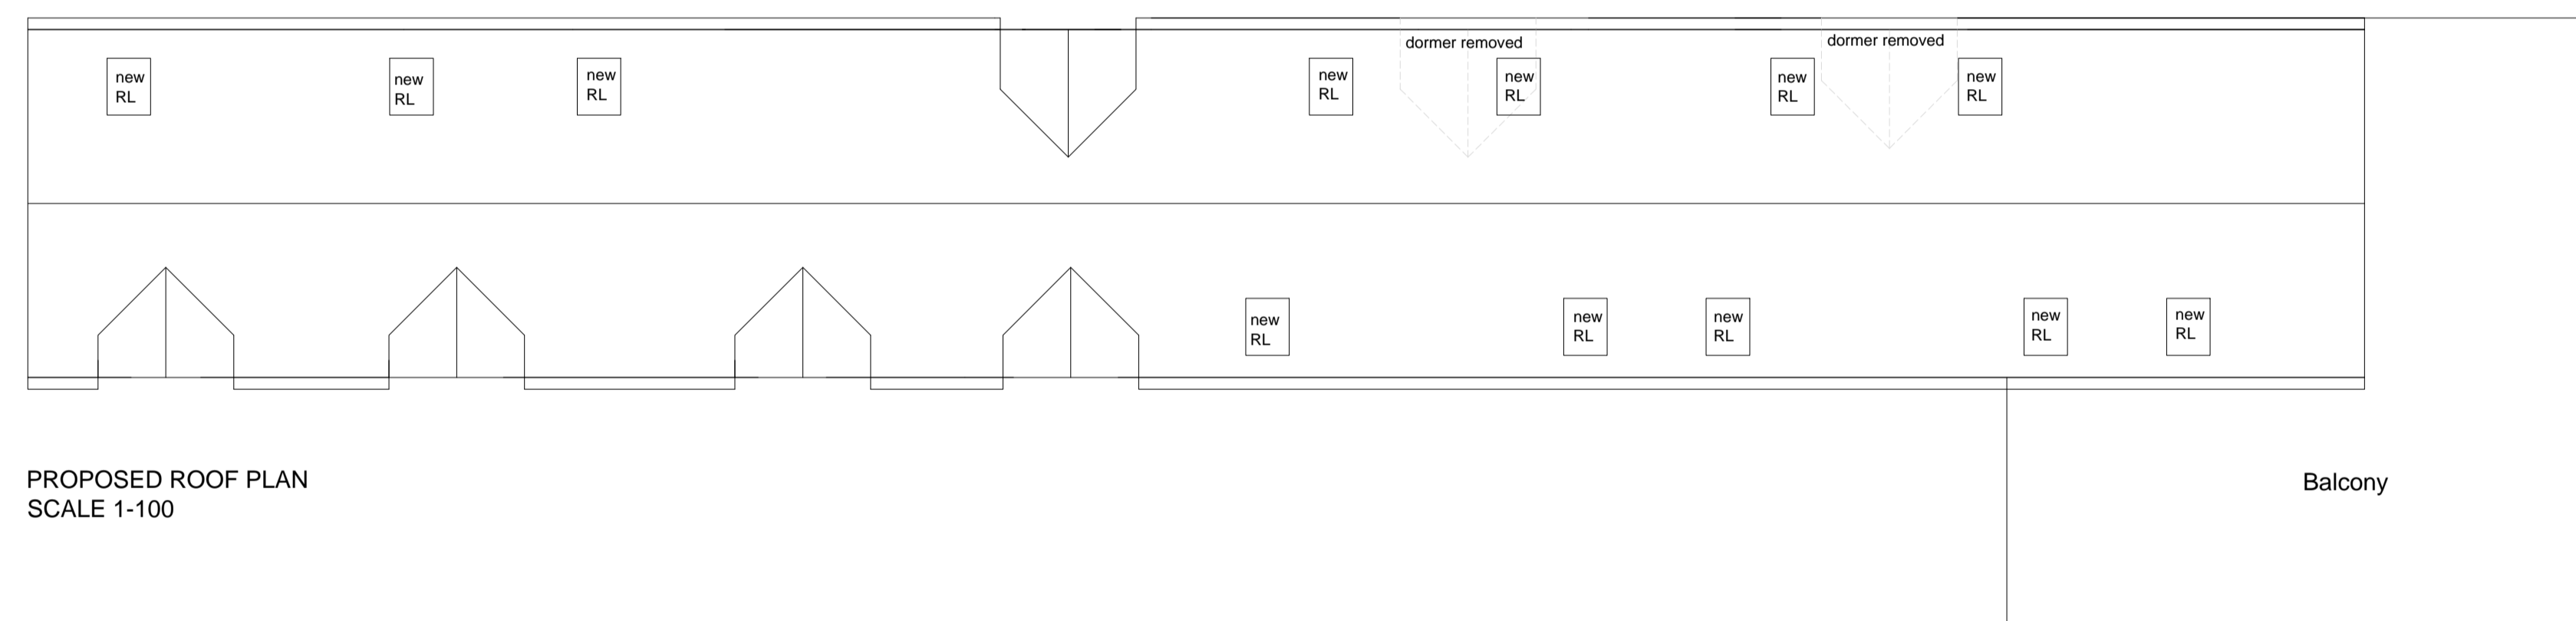

PROPOSED ROOF PLAN
SCALE 1-100



PROPOSED FIRST FLOOR PLAN
SCALE 1-100

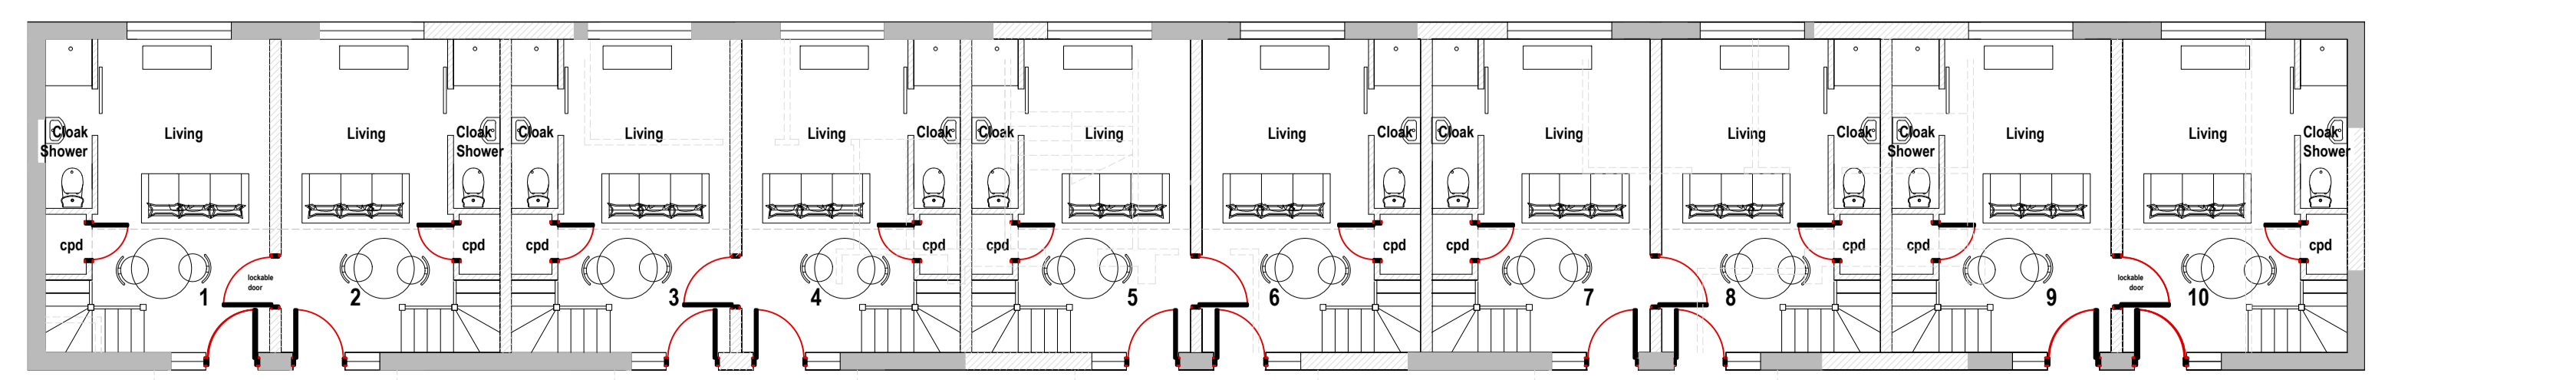

PROPOSED GROUND FLOOR PLAN
SCALE 1-100

EXIST
SCA

Rev	Comment	By	Date



GROOM DESIGN LTD
 27 Lambridge Wood Road
 Henley on Thames RG9 3BP
 Mobile: 07881952315
 Email: mhg@groomdesign.co.uk

Client:
Mr Payne

Job Title:
Bicester Hotel

Drawing Title:
Proposed Plans and Elevations

Status:
PLANNING

Date Drawn: 1-10-22
 Drawn By: MHG
 Scale: 1:00@A1

Job No: 7064
 Drg No: 2
 Rev: --

EXIST
SCA

EXIST
SCA