
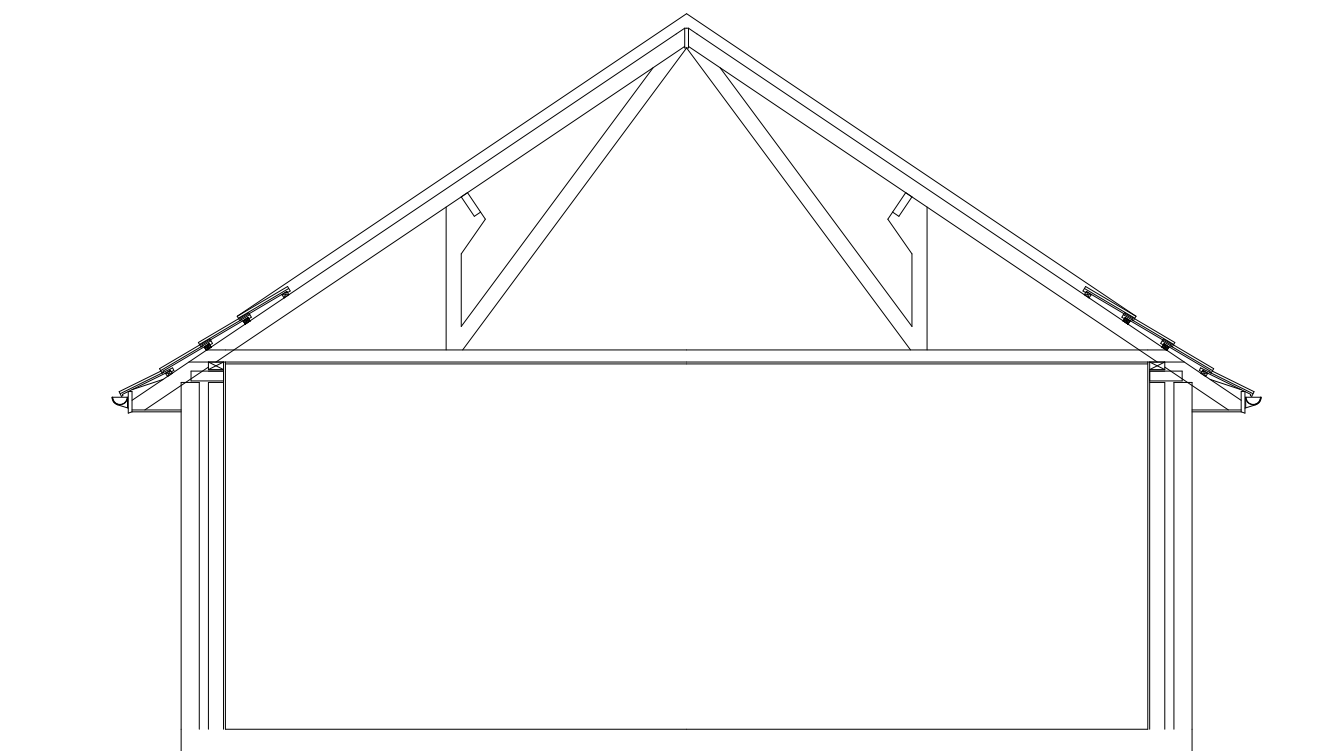
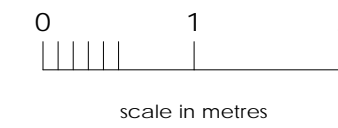


EXISTING FLOOR PLAN

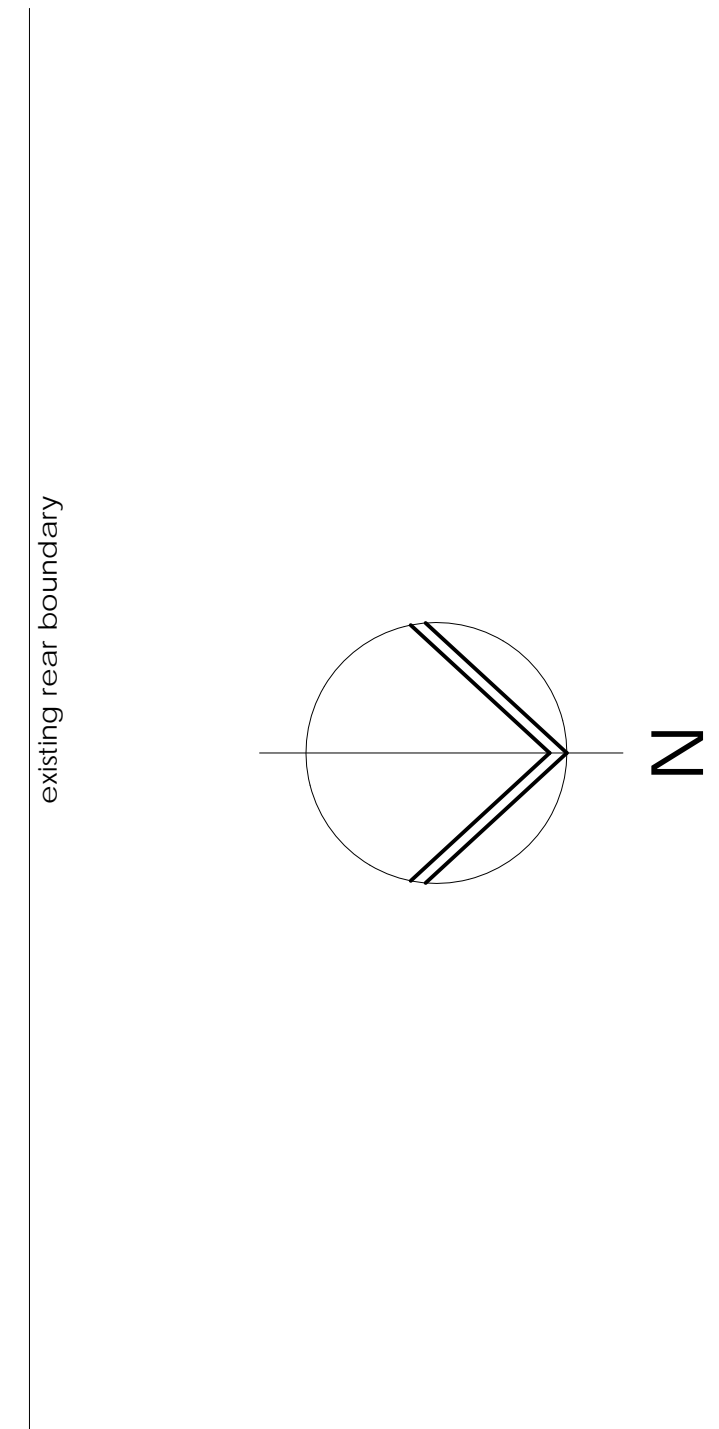

EXISTING SECTION A - A

Moorhouse, Church Lane, Wendlebury, OX25 2PN.  
 Proposed extensions & alterations.  
 EXISTING FLOOR PLAN & SECTION A - A, scale 1:50  
 P3077/13  
 copyright 2021 Selwyn Palmer Architects  
 01494 881273  
 selpalmerarchitects@gmail.com