
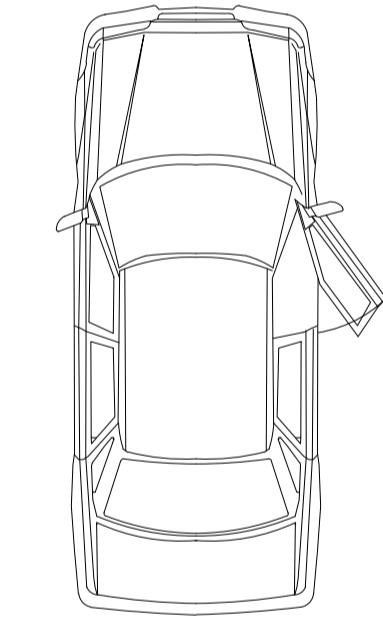
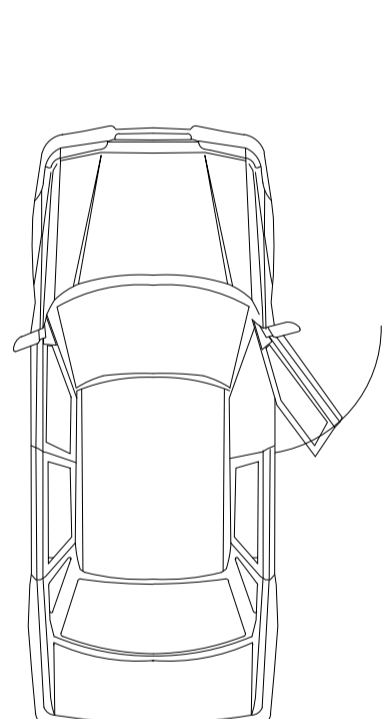
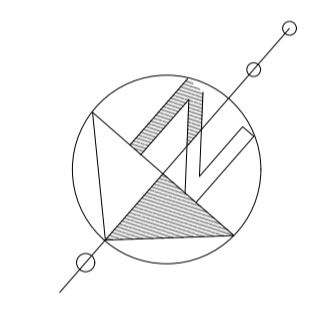
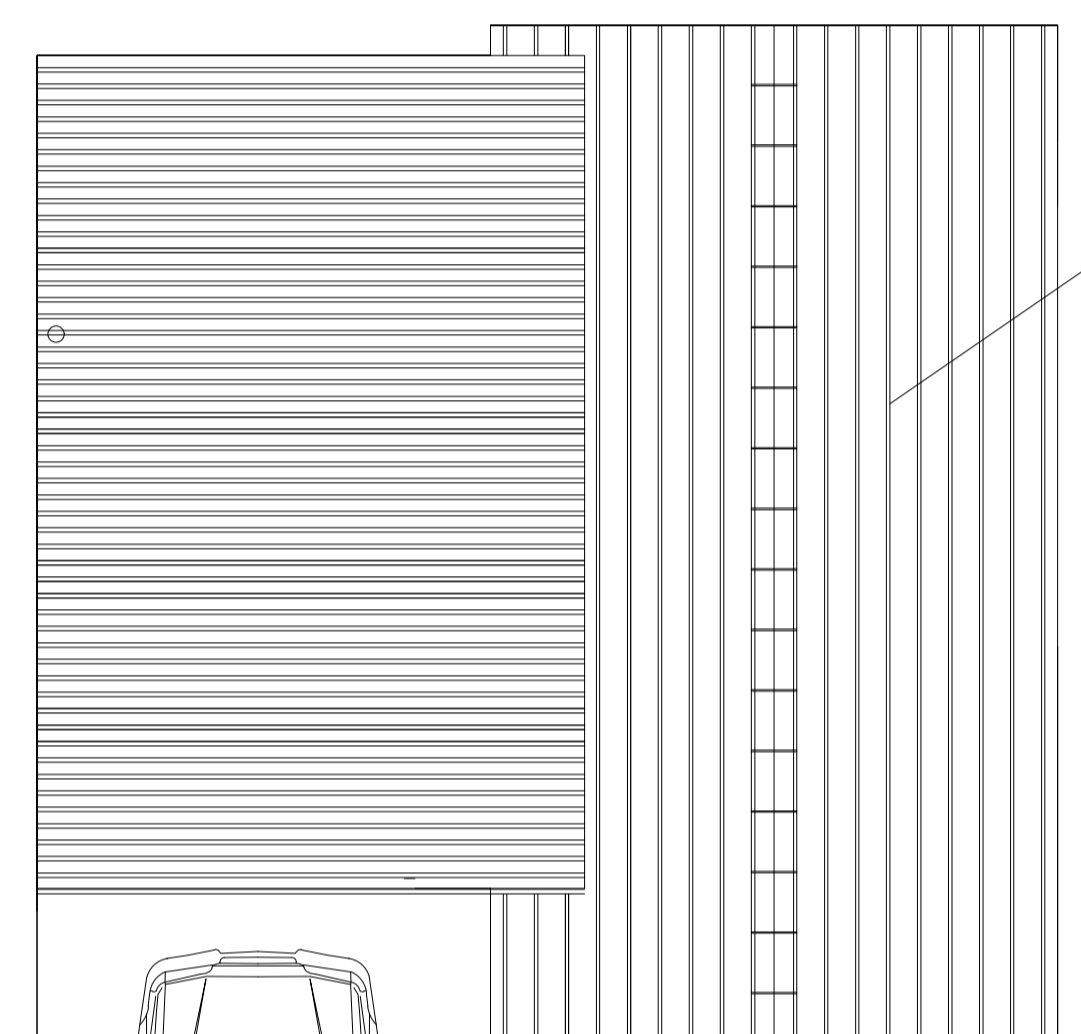
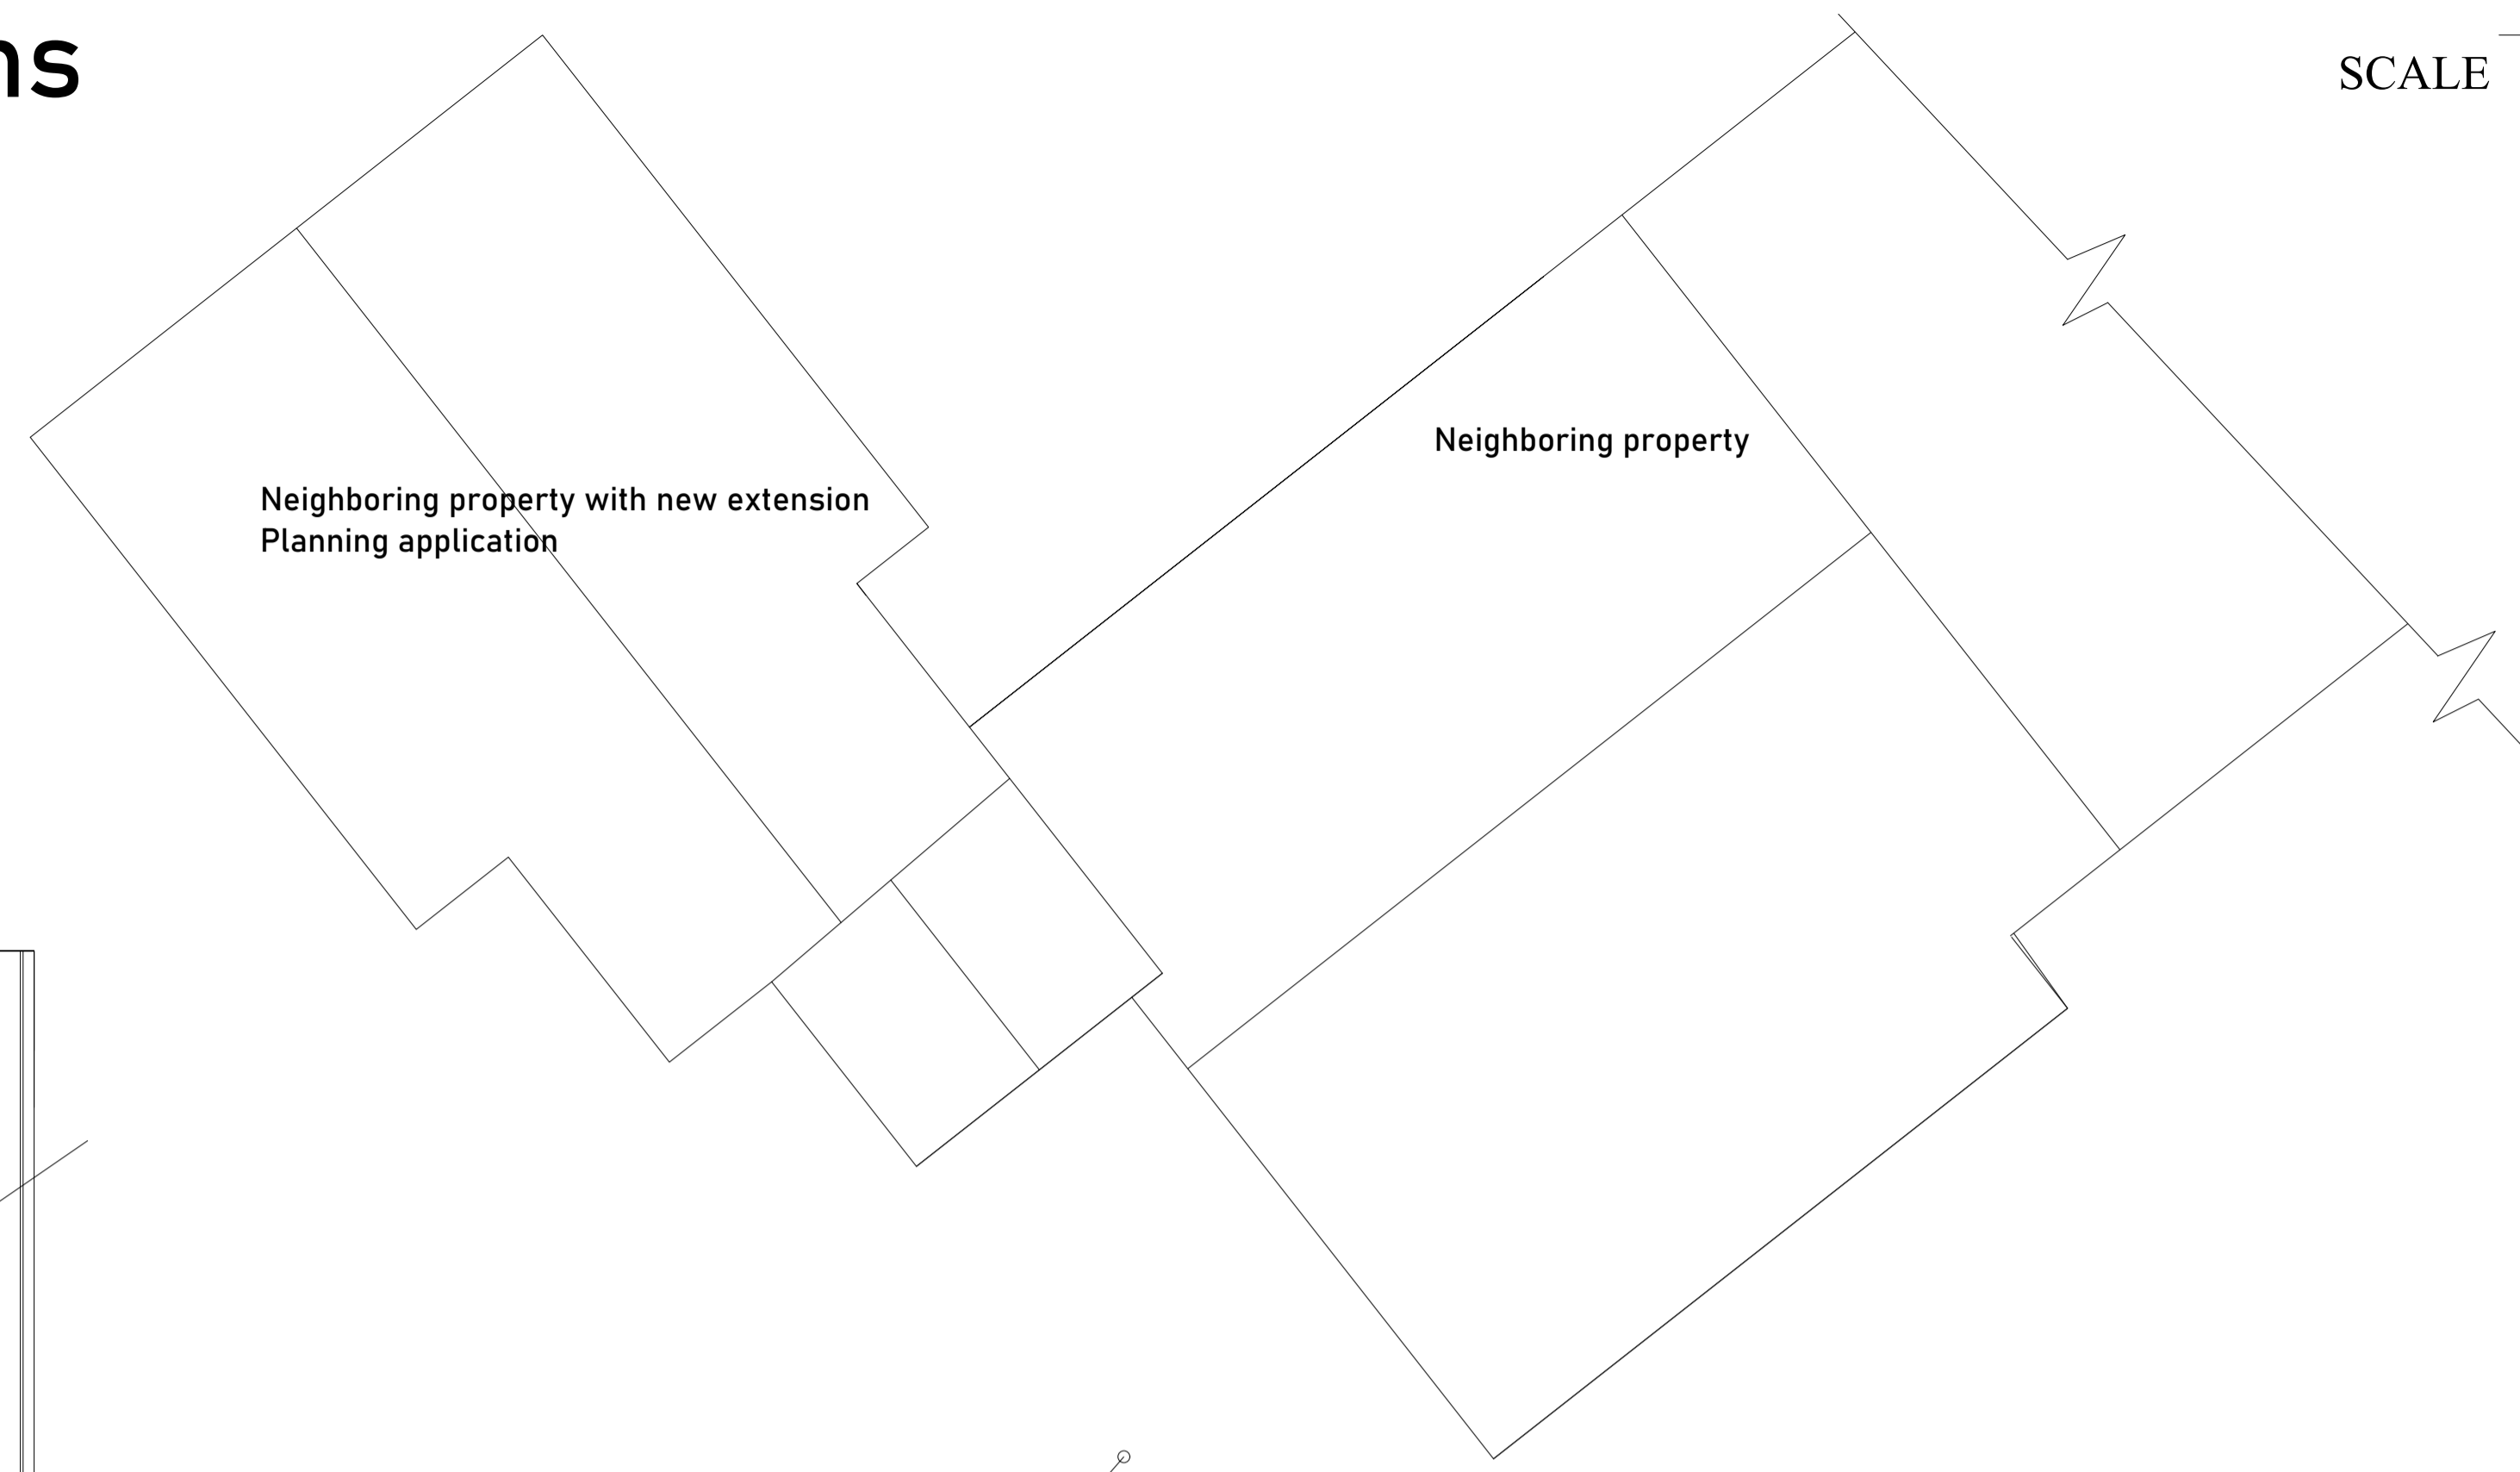



# Existing Plans & Elevations

SCALE BAR 1 2 3 4 5 6 7 8

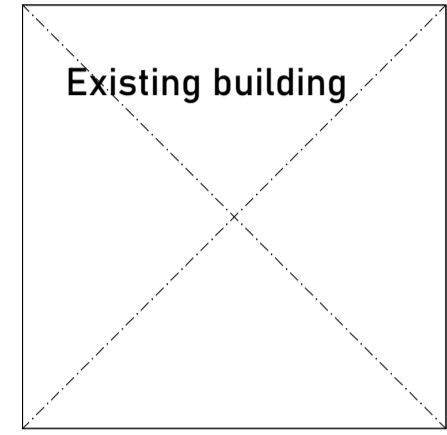

## Existing Site Plan

SCALE BAR 1 2 3 4 5 6 7 8

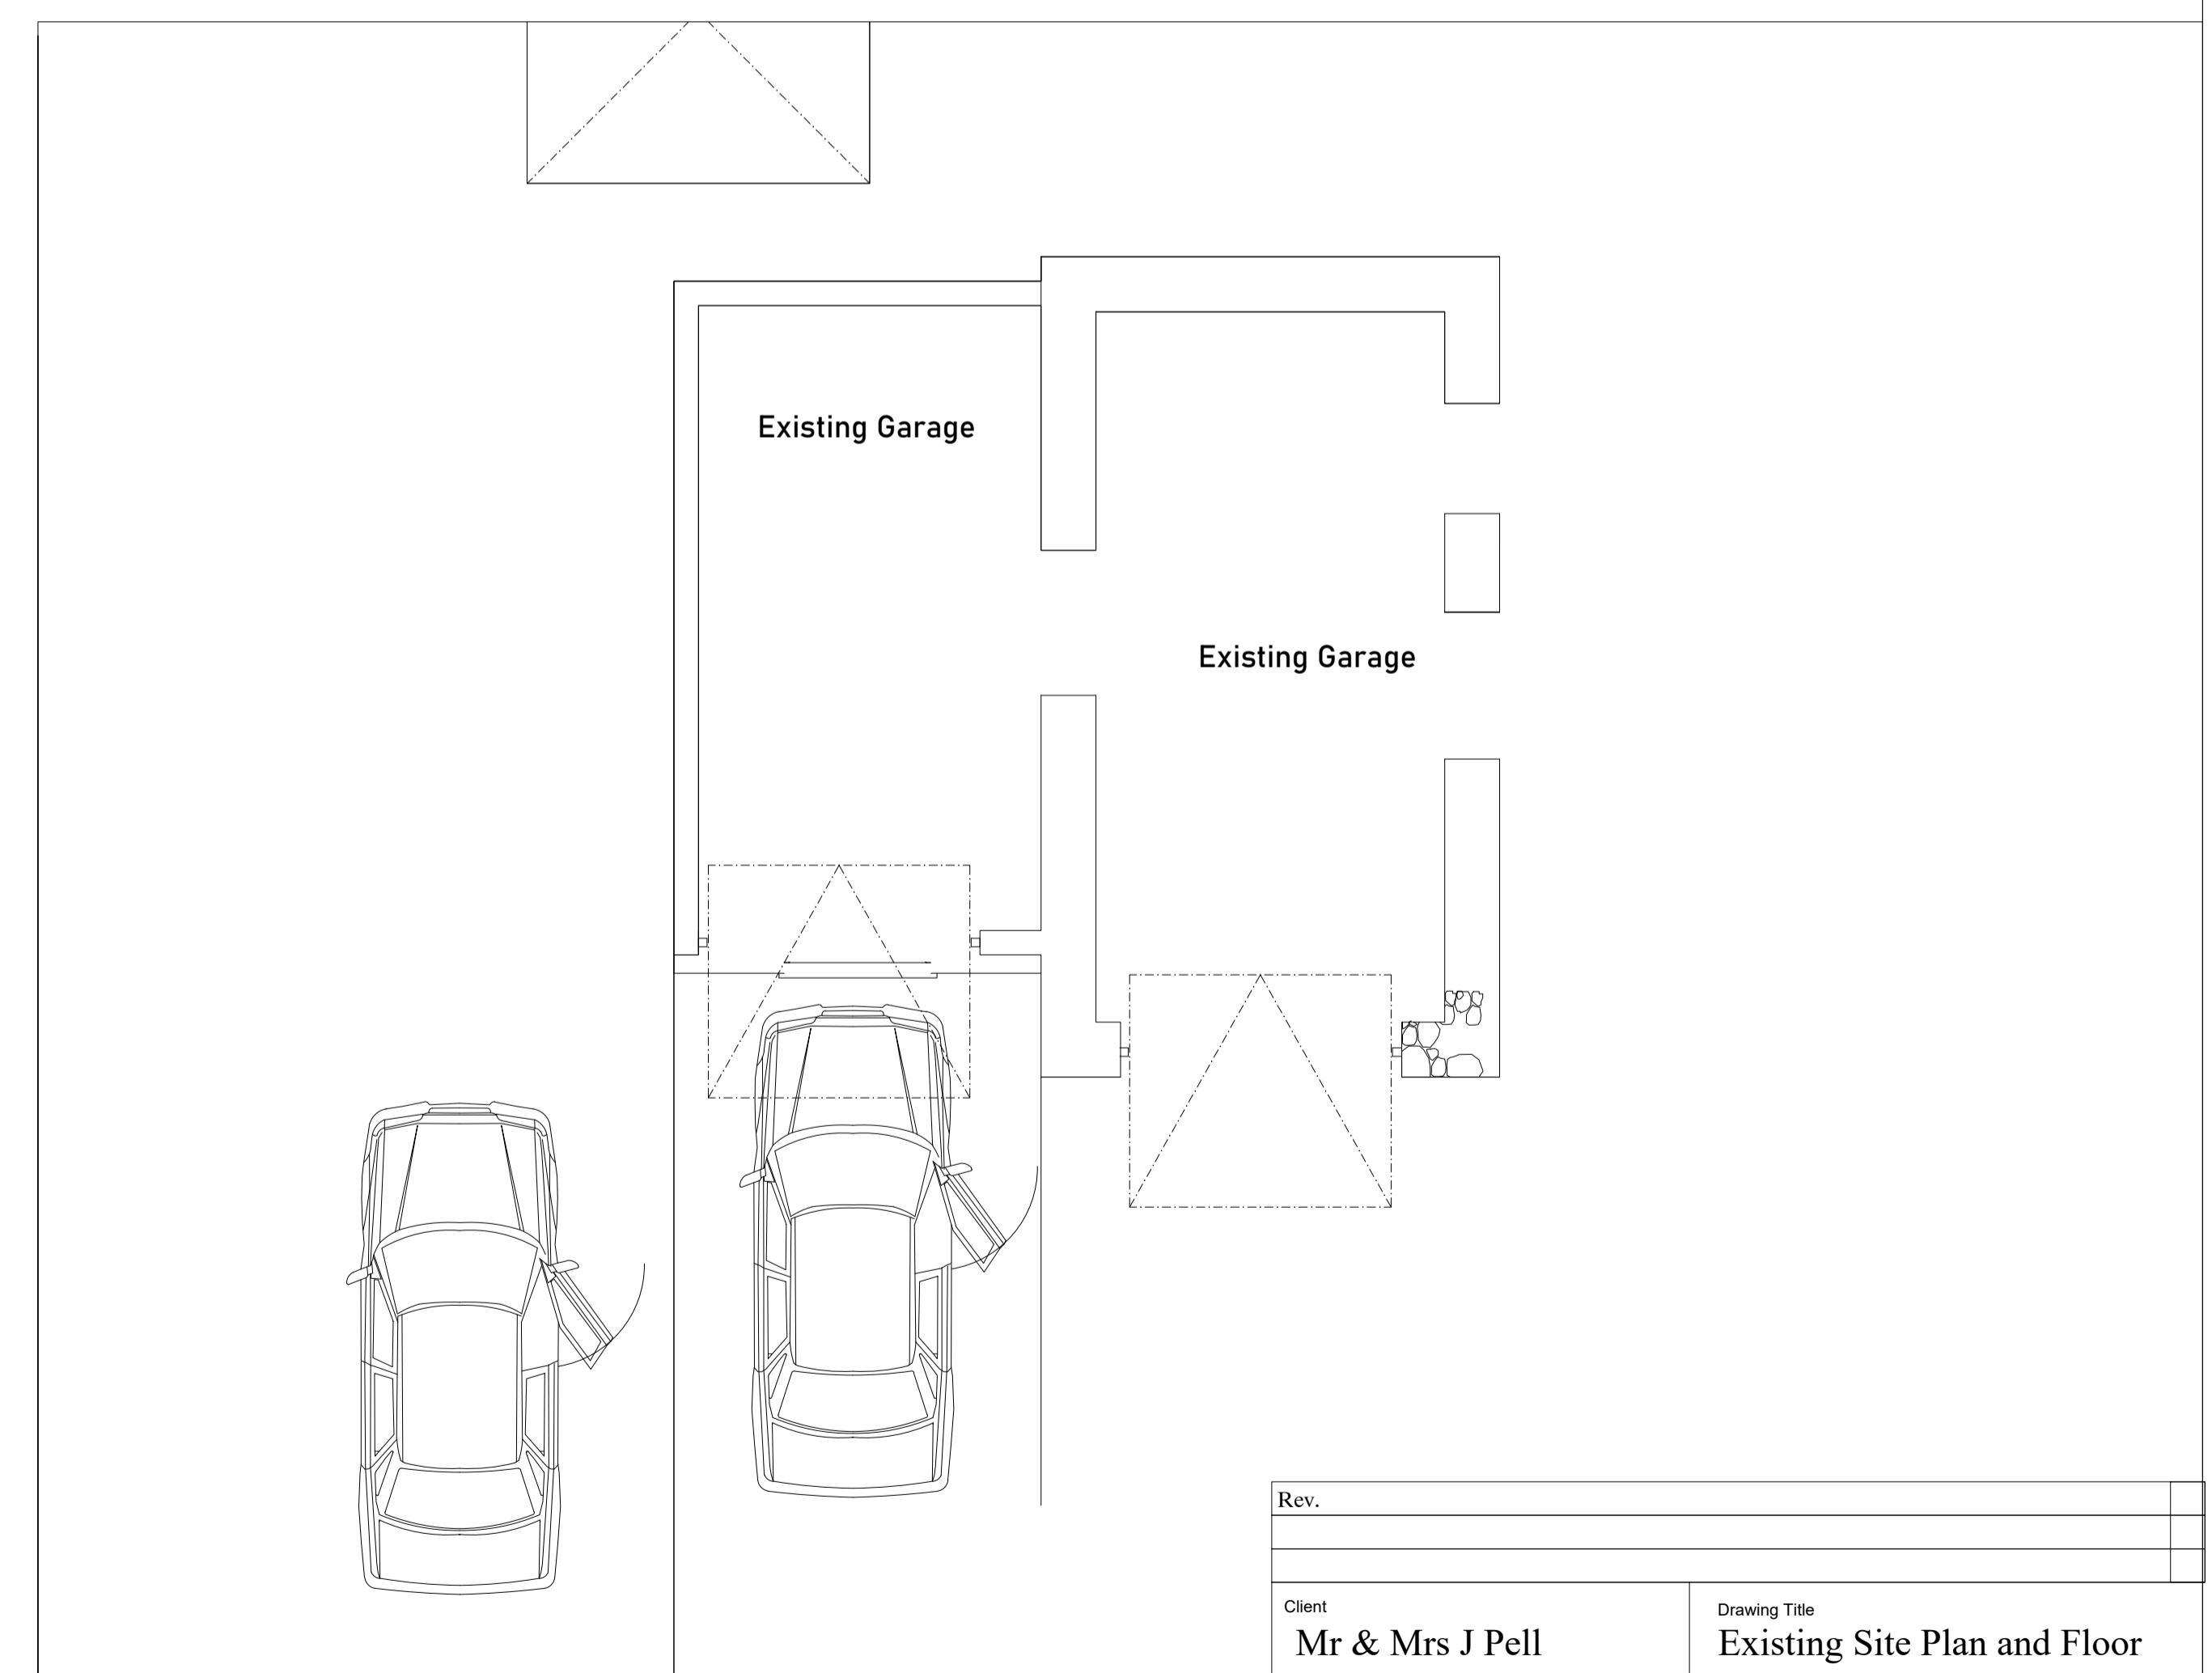

Rev.	
Client	Drawing Title
Mr & Mrs J Pell	Existing Site Plan and Floor Plan
Project Address	Scale
The Plough House Main Street Wendelbury OX25 2PS	1:50
Drawing No	
JED2024/02	