



# Existing Plans & Elevations


SCALE BAR 1 2 3 4 5 6 7 8

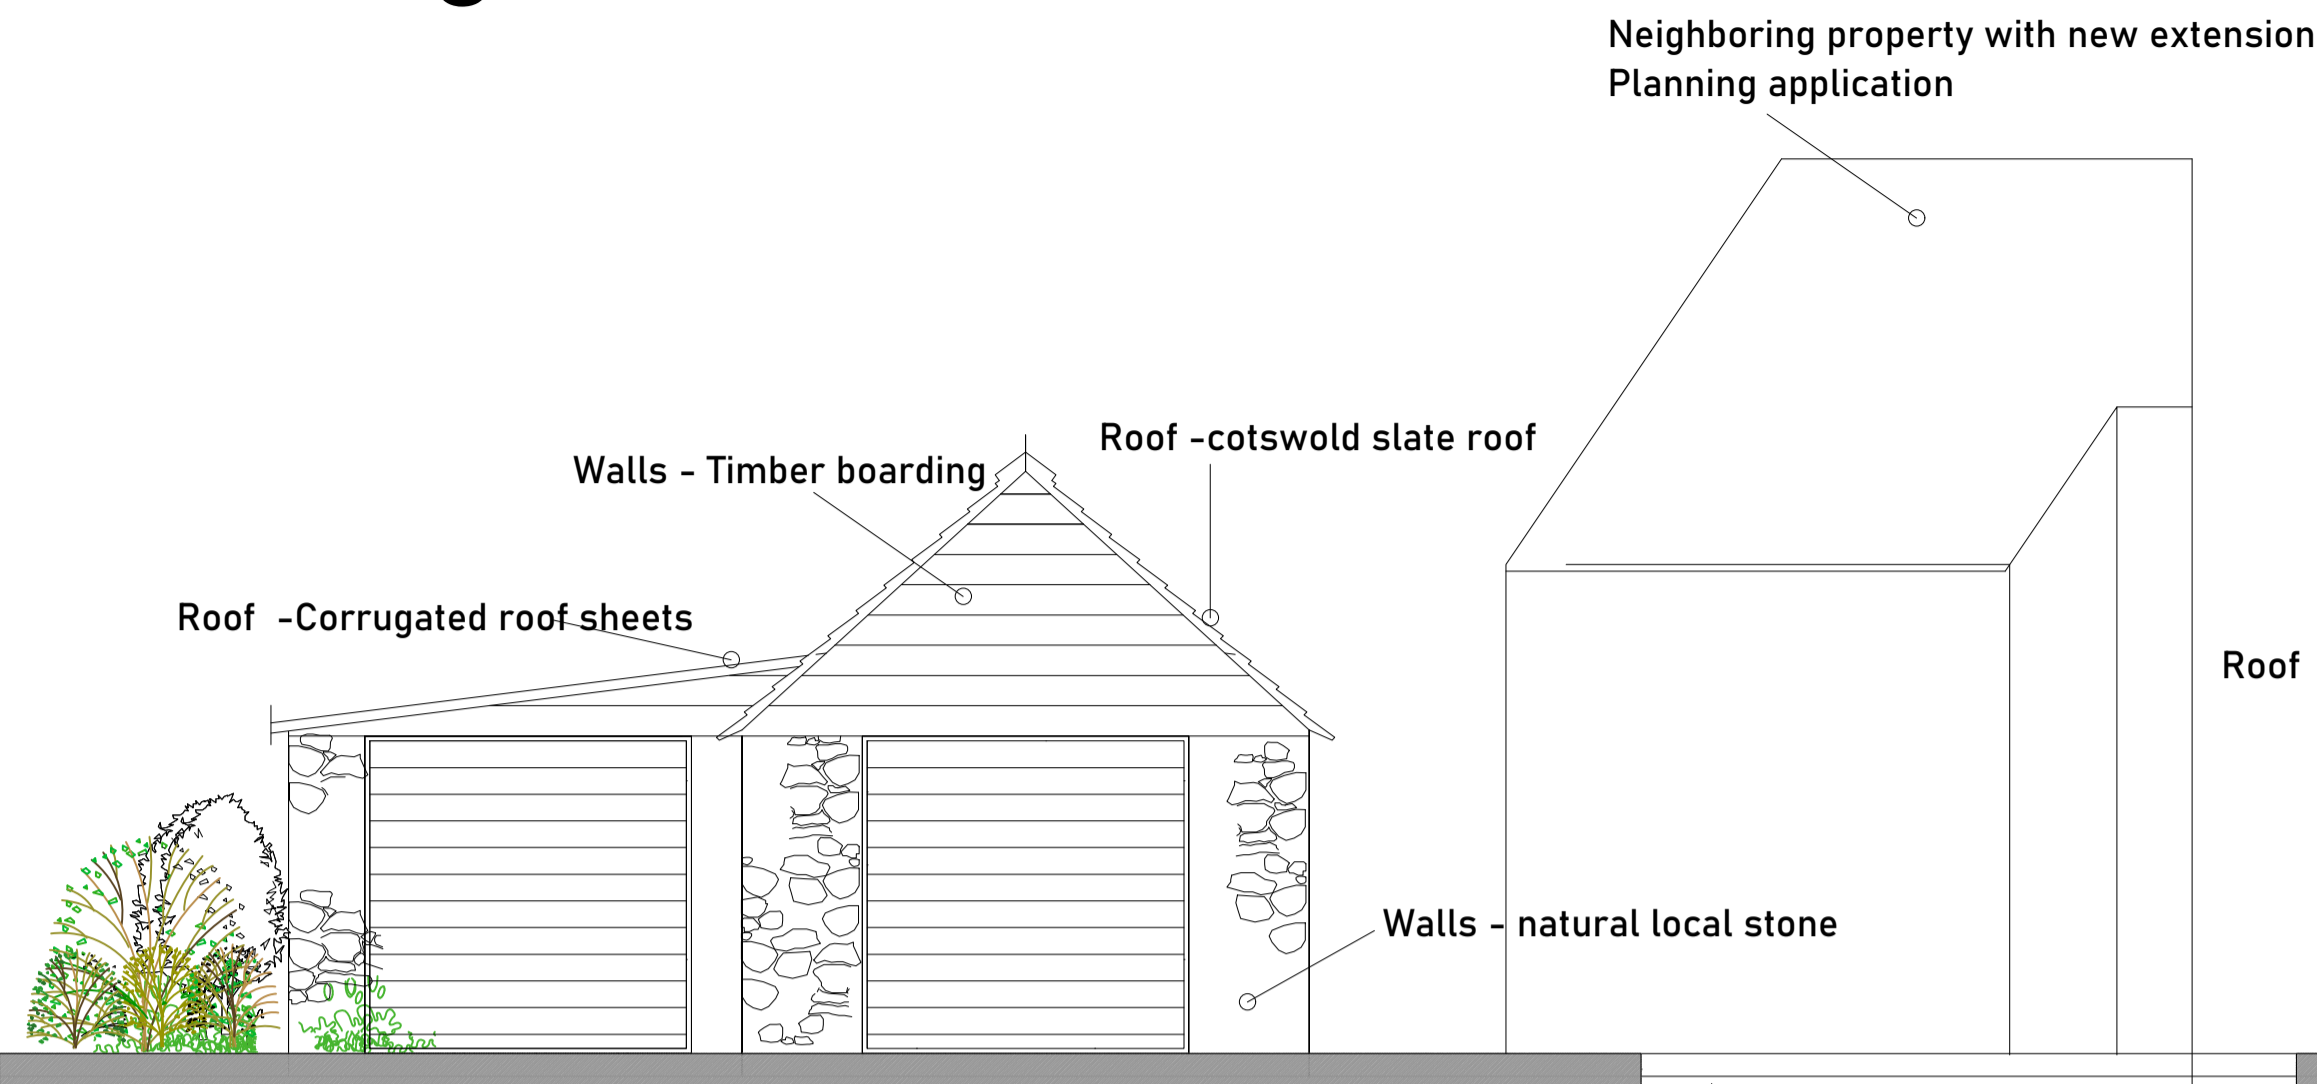


Front Elevation

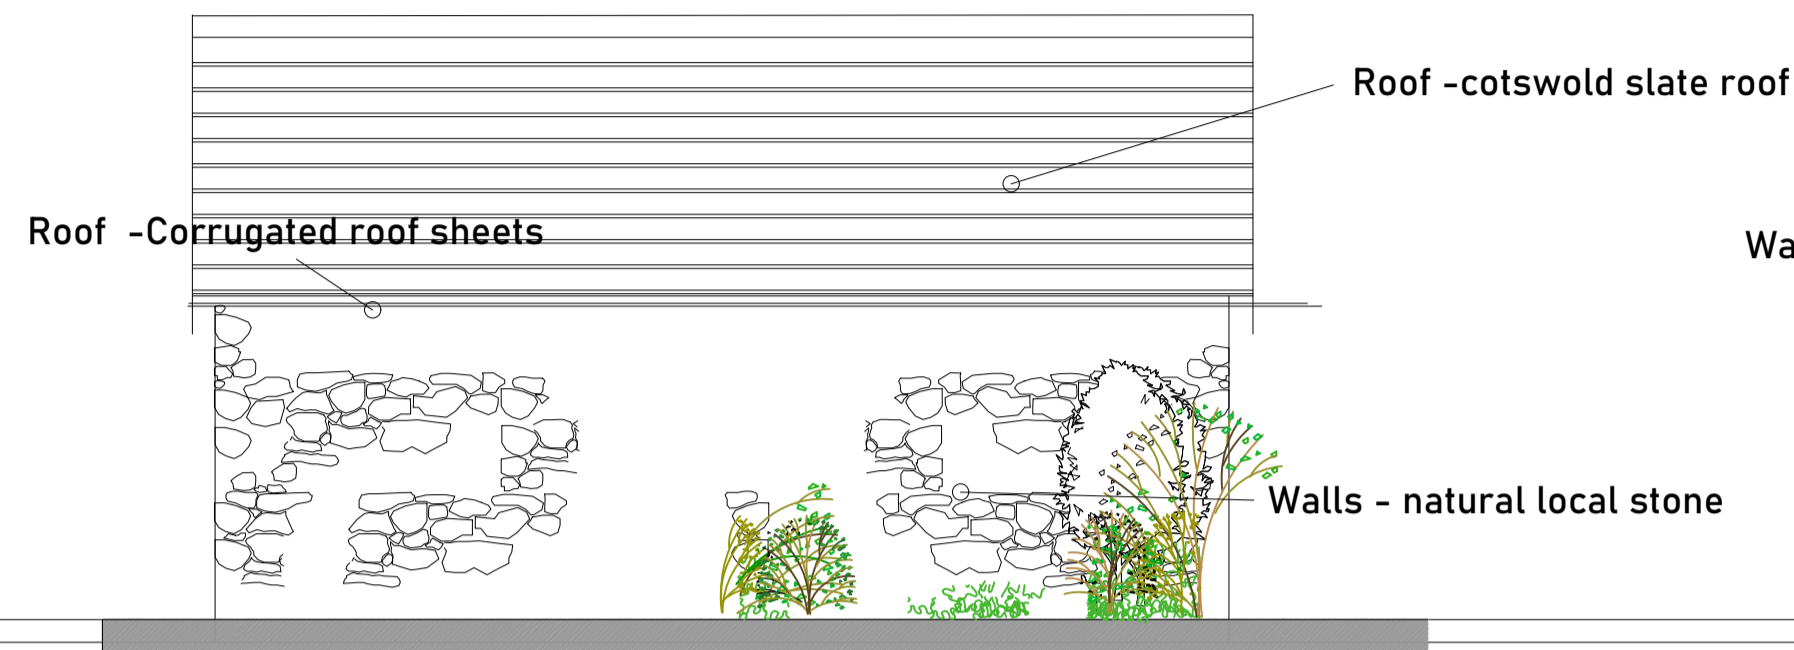


Side Elevation

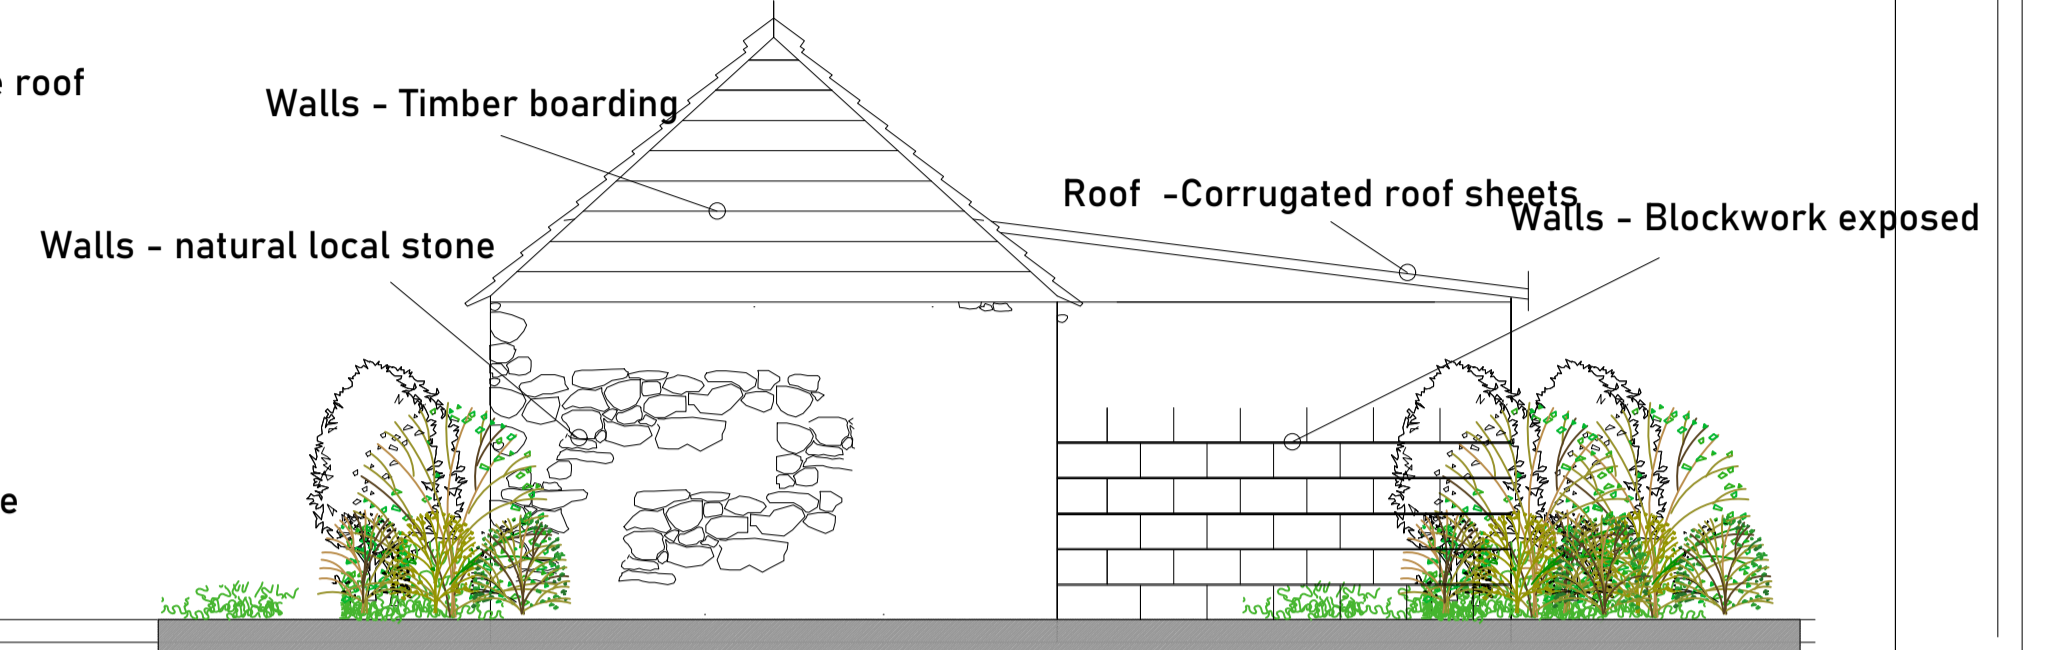




Rear Elevation

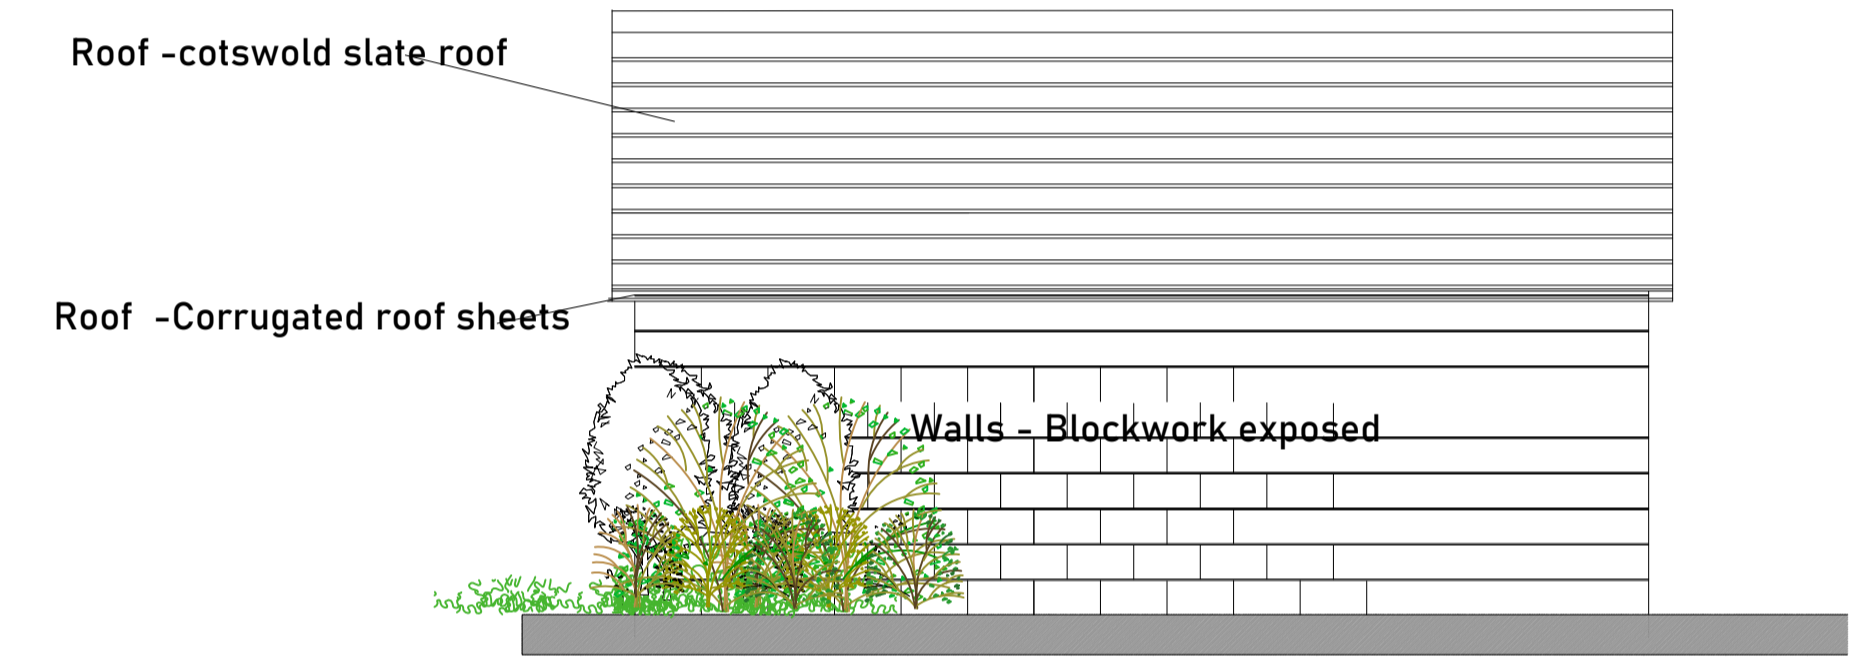

Side Elevation

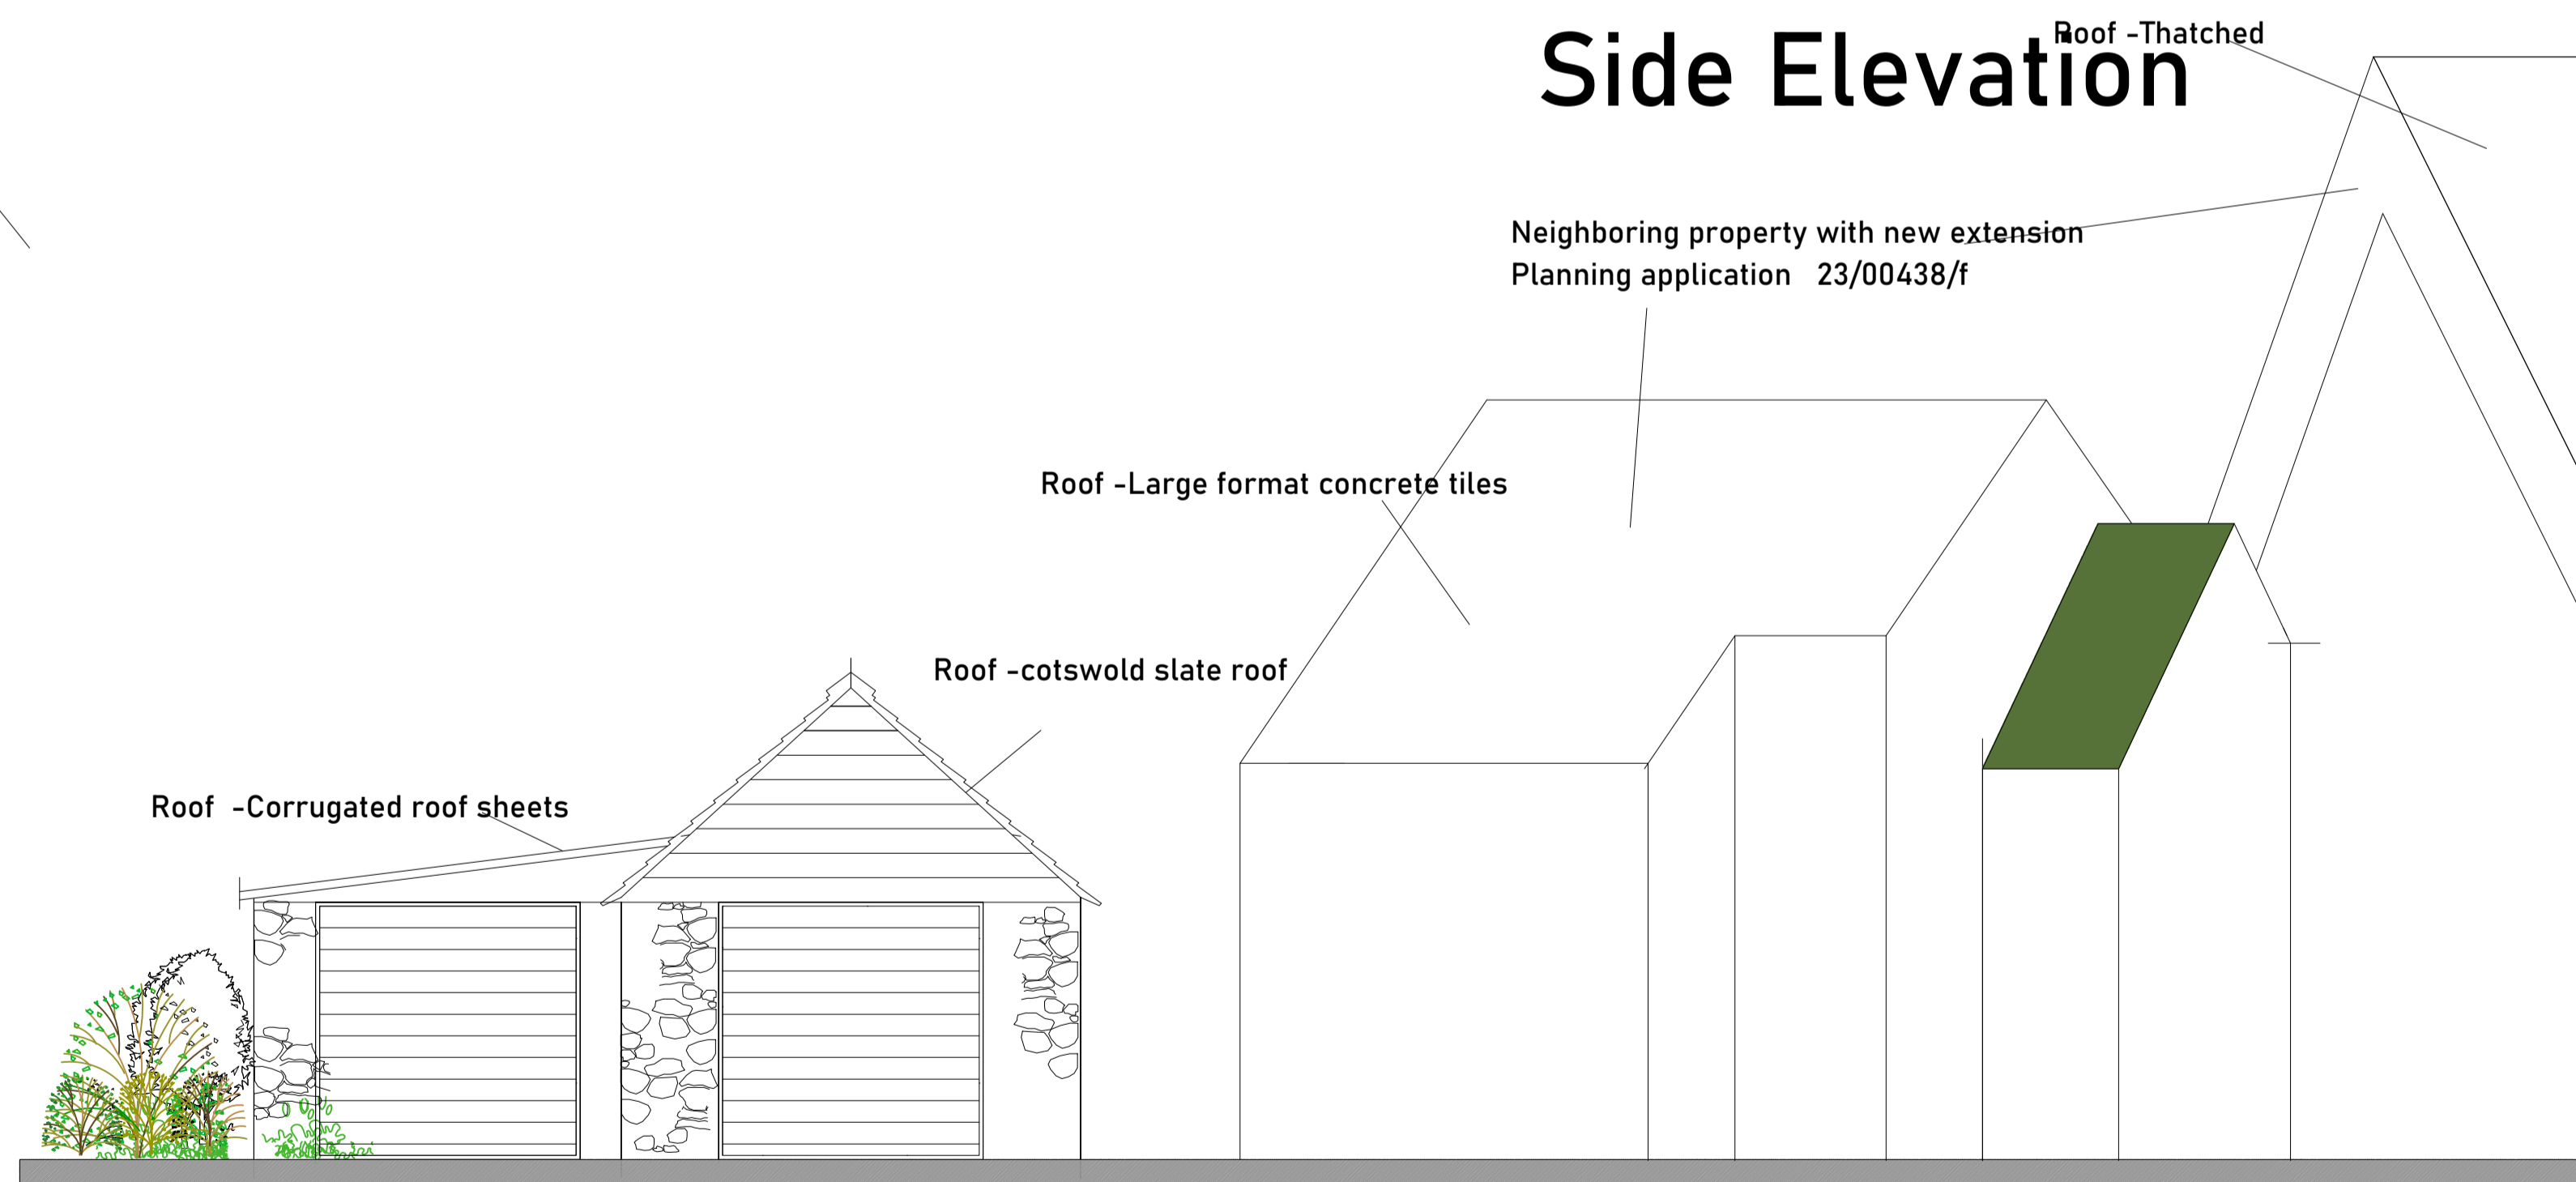

Street Elevation

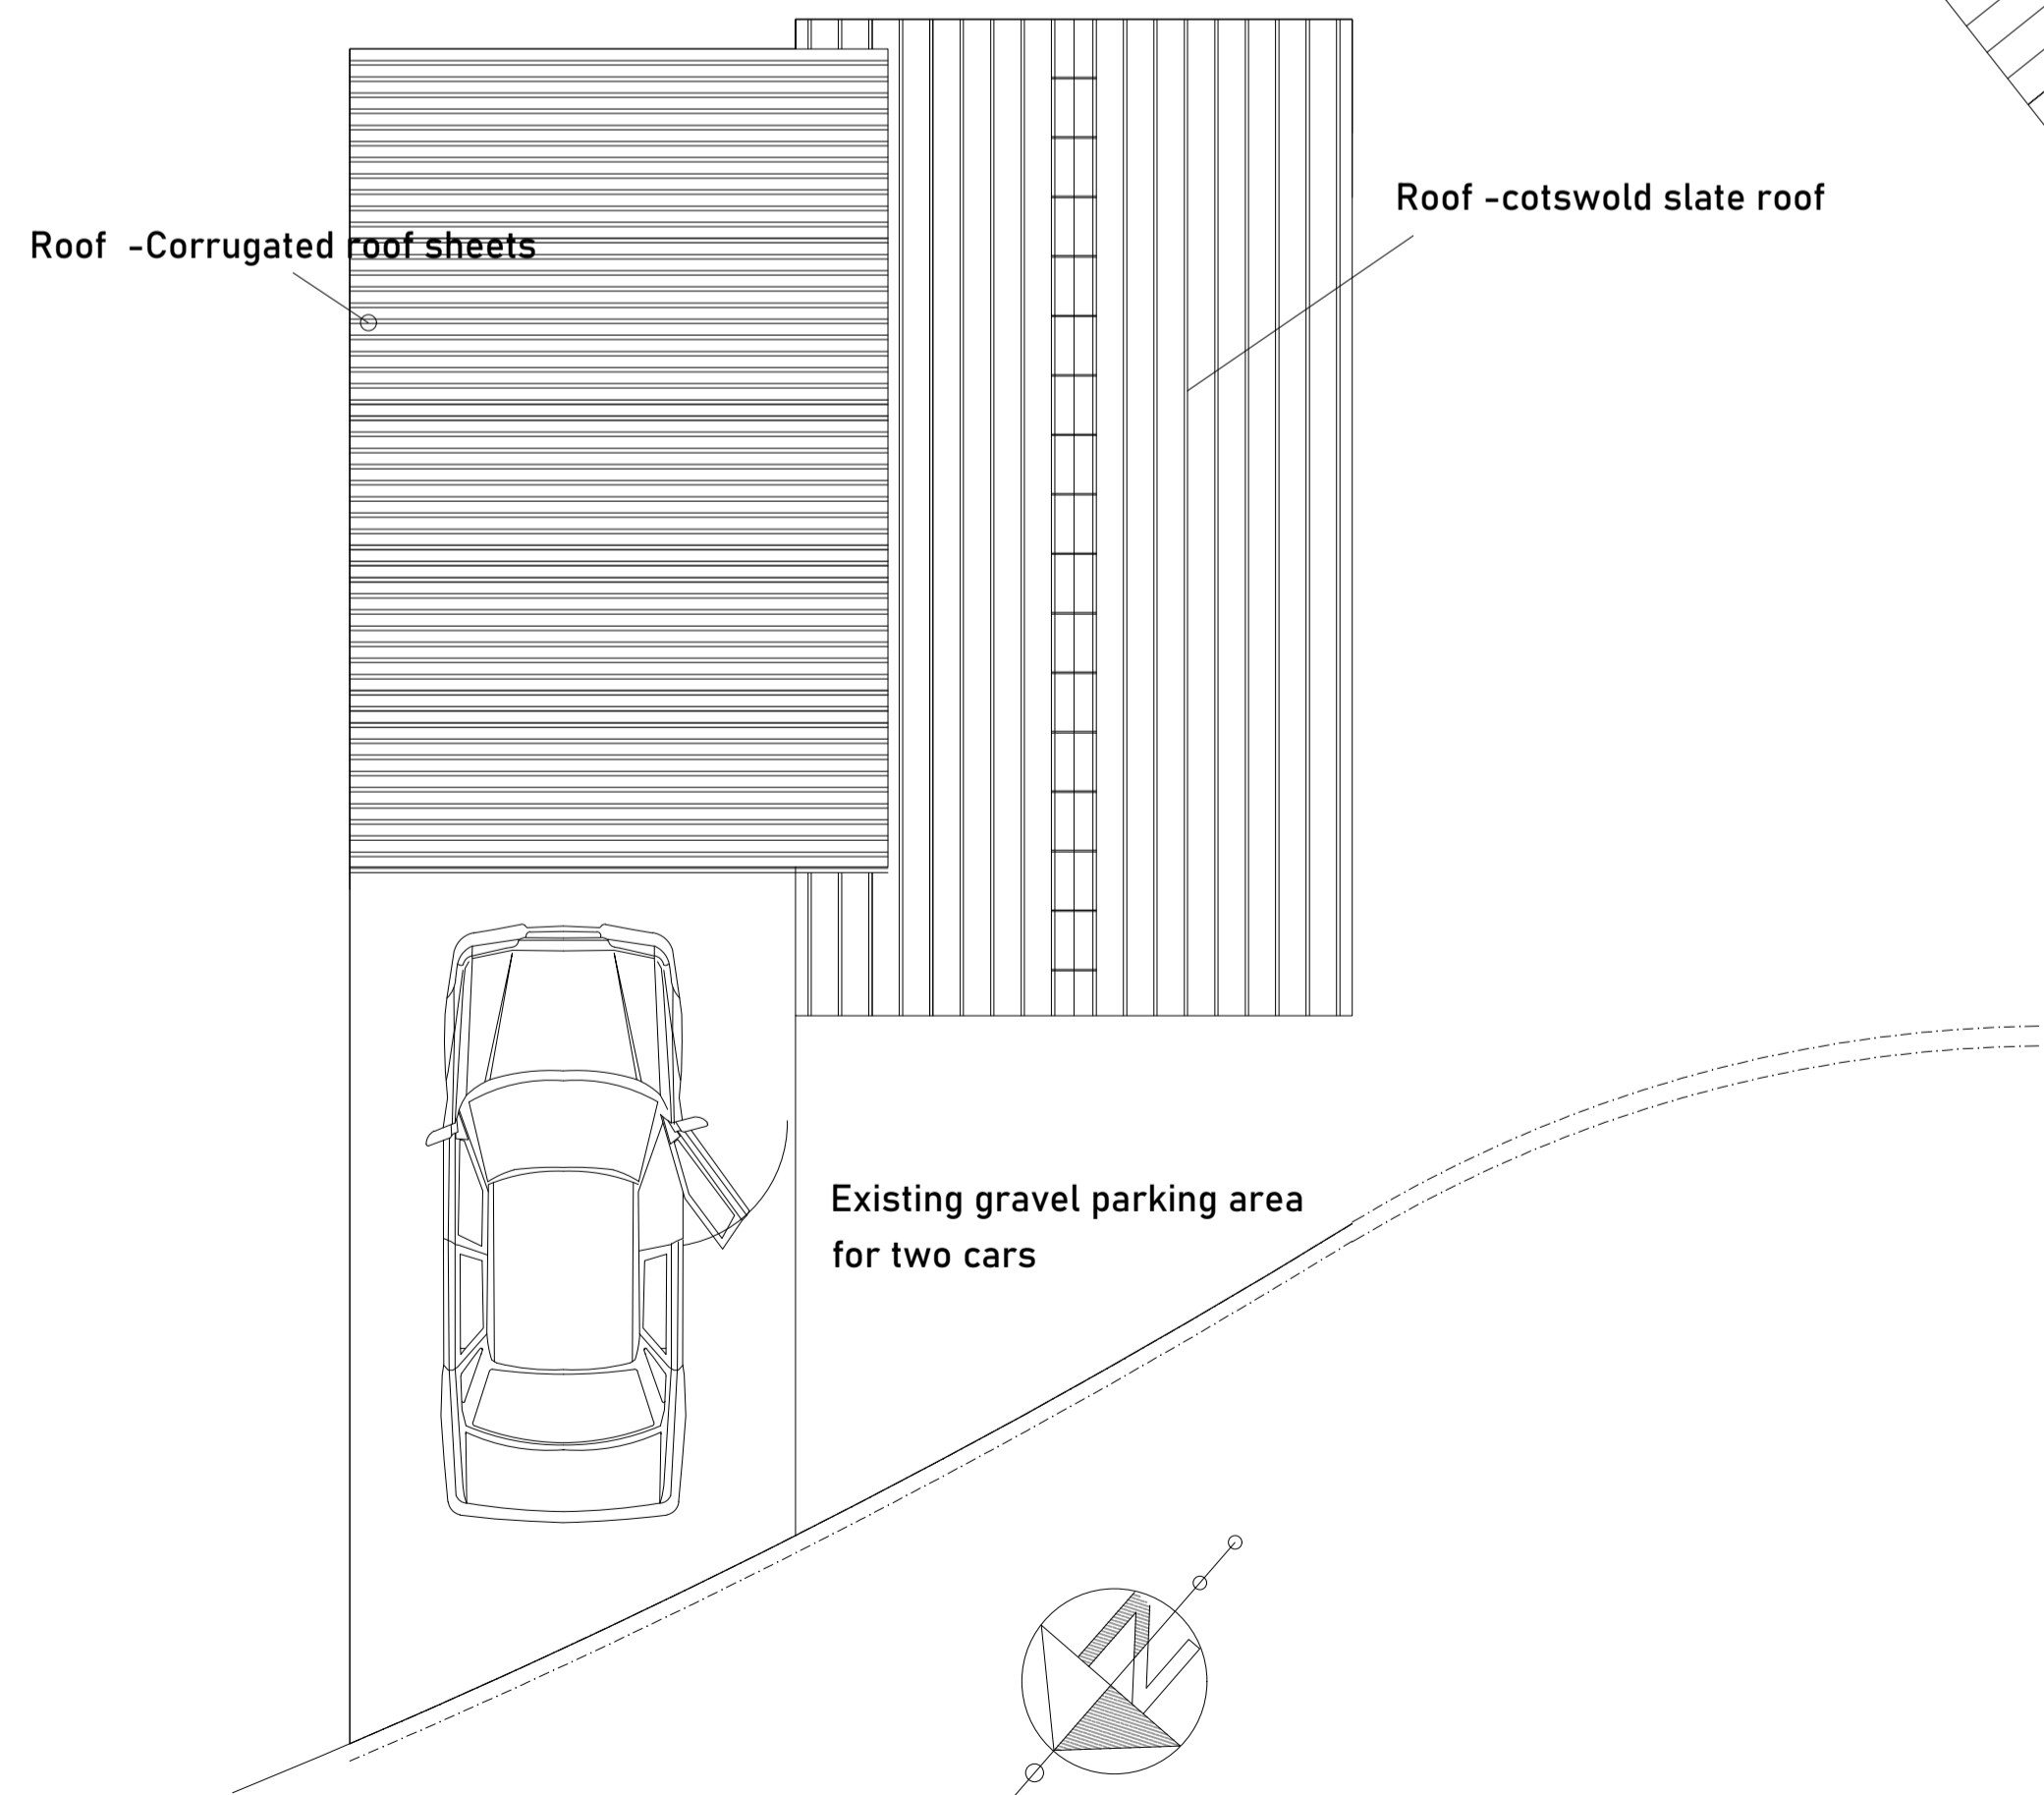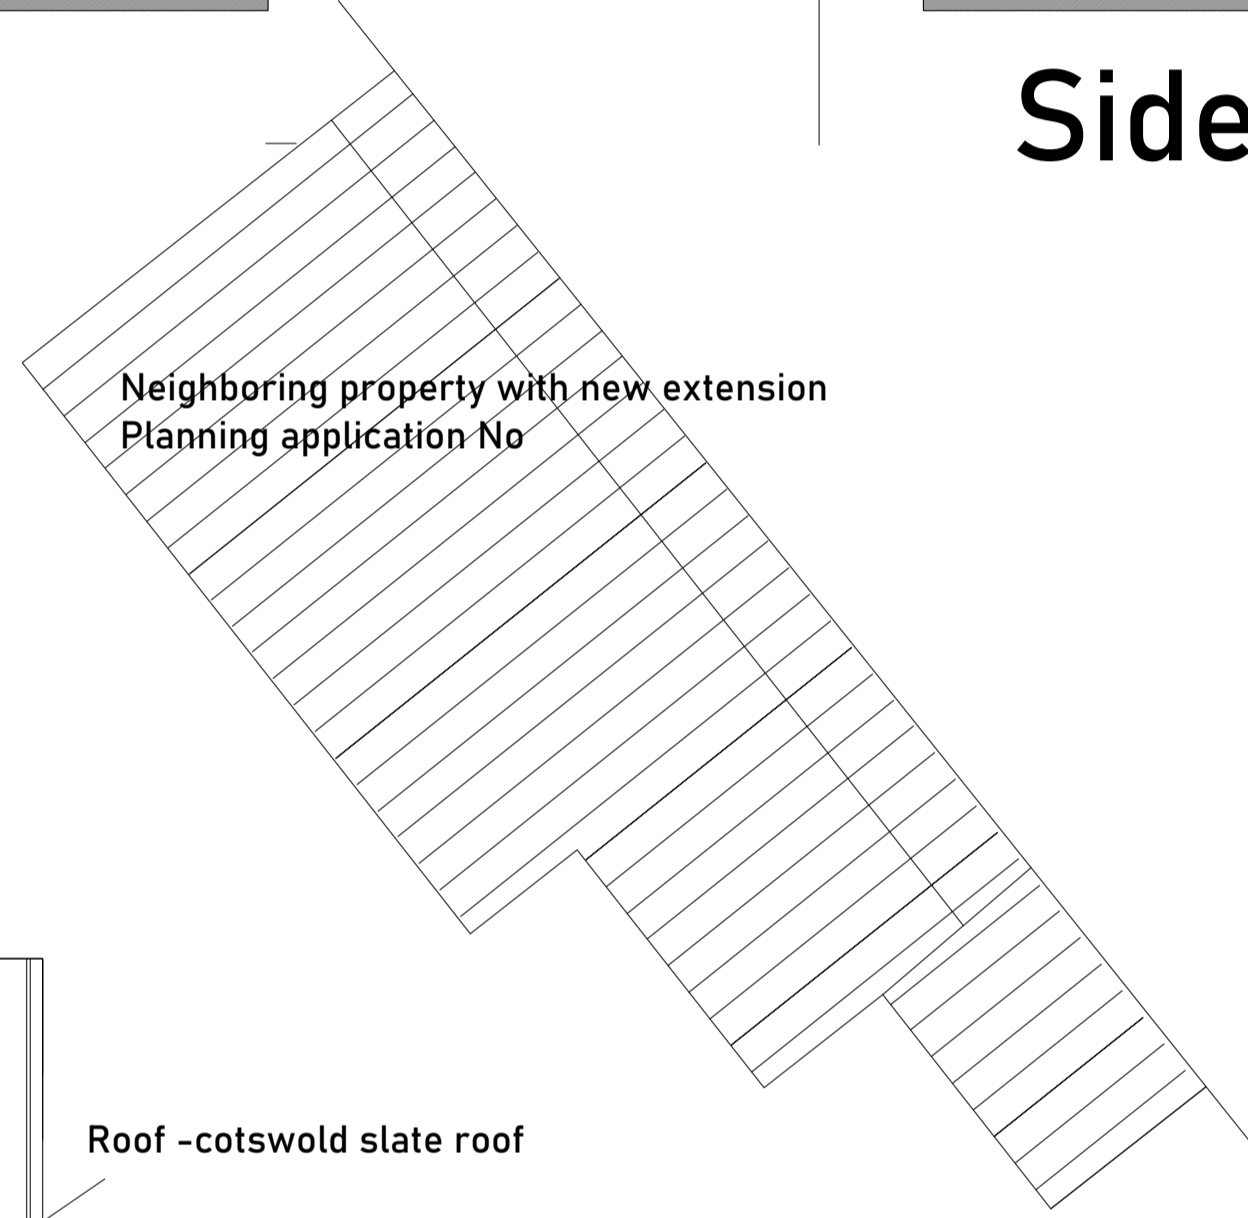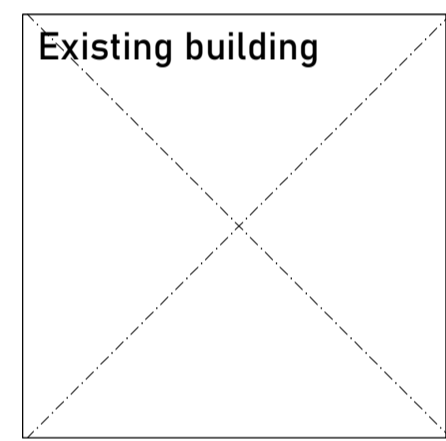

Ground Floor Plan

Rev.	
Client	Drawing Title
Mr & Mrs J Pell	Existing Site Plan and Floor Plan & Street Elevation
Project Address	Scale
The Plough House Main Street Wendelbury OX25 2PS	1:50
	Drawing No
	JED2024/04