



1. All dimensions and levels to be checked on site before commencing work.
2. This drawing to be read in conjunction with all relevant contract documents.
3. Do not scale from this drawing, use figured dimensions only.
4. Report any errors, contradictions or omissions to the designer as soon as possible


RevID P1	Change Name Tender	Date 31/03/22
-------------	-----------------------	------------------

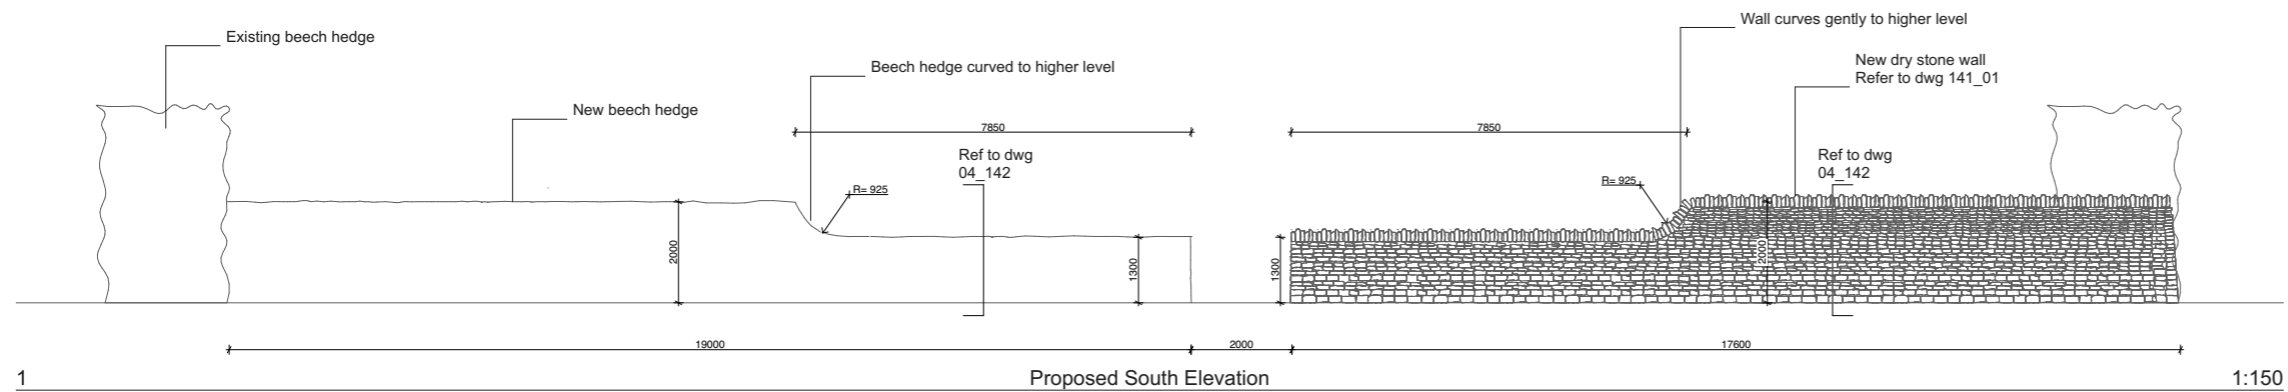


1 Proposed South Elevation 1:150

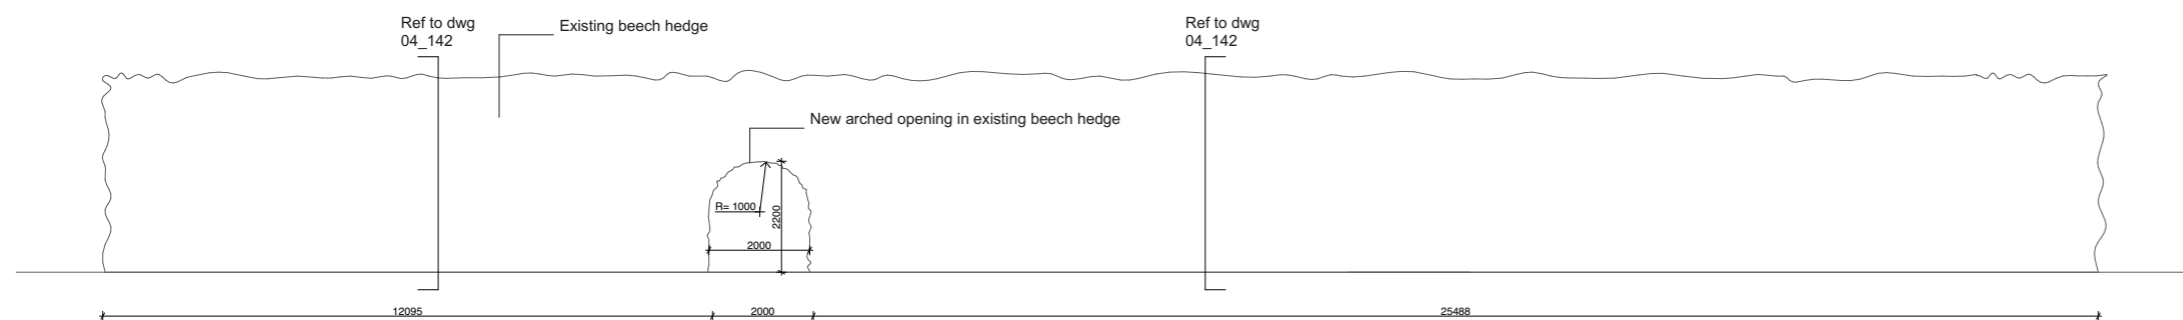

2 Proposed North Elevation 1:150

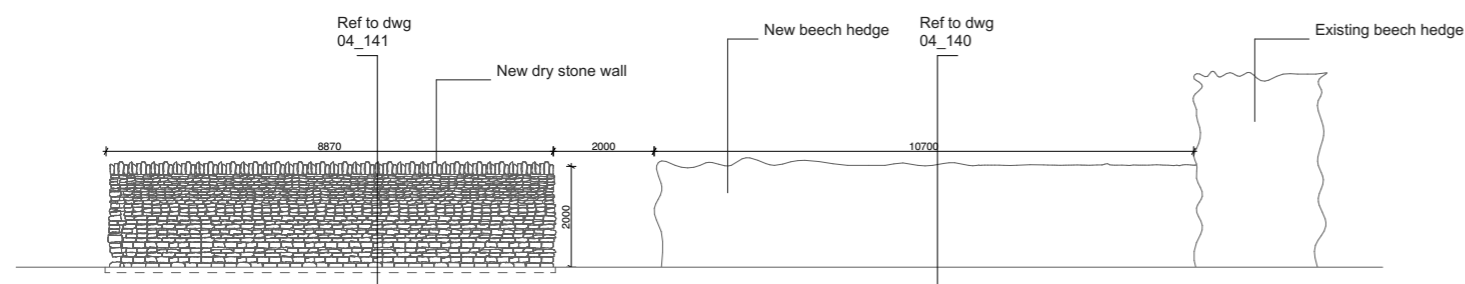

3 Proposed East Elevation 1:150

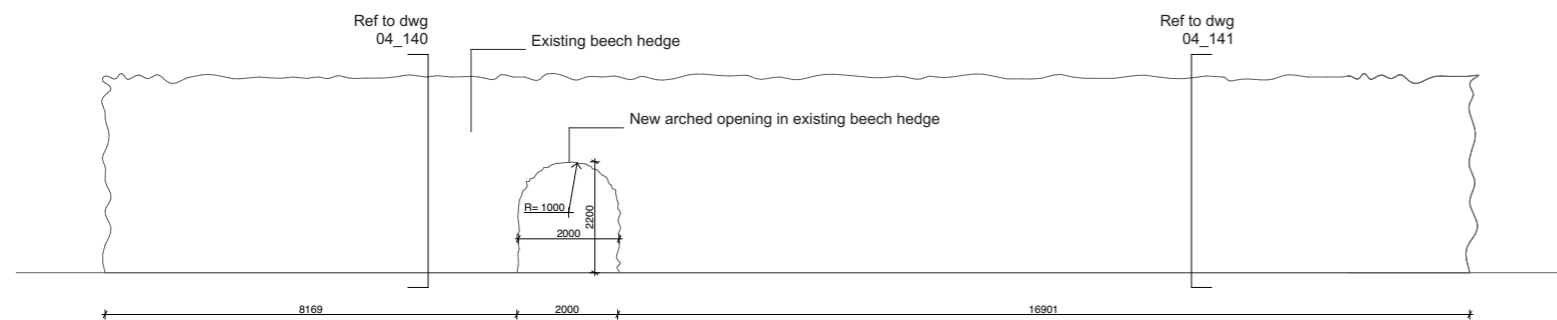

4 Proposed West Elevation 1:150

**Drawing**  
Proposed External Elevations

**Project**  
Begbroke Weed Garden

**Client** OUD  
**Mace Drawing No** BBSP-ASSE-XX-XX-DR-A-302001

**Date** 31/03/2022  
**Drawing No** 1259\_04\_150

**Drawn by** AE  
**Scale** 1:150 @ A3

**ASSEMBLE**

Sugarhouse Studios, 19 Collett Road, SE16 4DJ  
+44 (0)2072370000  
info@assemblestudio.co.uk