

CONSTRUCTION MANAGER: STRUCTURAL ENGINEER:




CIVIL ENGINEER: MEP:



LANDSCAPE ARCHITECT:



- GENERAL NOTES:
1. DRAWINGS HAVE BEEN PREPARED ON AN ORIGINAL SHEET SIZE OF ISO A SERIES, A1 (841 x 594mm).
 2. HORIZONTAL DIMENSIONS SHOWN INDICATE FACE OF CONCRETE, FACE OF SHEATHING, CENTERLINE OF COLUMN GRIDLINE, OR FACE OF FINISH (INTERIOR), UNLESS OTHERWISE NOTED. VERTICAL DIMENSIONS INDICATE TOP OF SLAB, TOP OF SUBFLOOR, UNLESS OTHERWISE NOTED.
 3. THESE DRAWINGS ARE THE EXCLUSIVE PROPERTY OF NBBJ AND HAVE BEEN PREPARED FOR USE IN THE EXECUTION OF THE ENCLOSED PROJECT. USE OR REPRODUCTION FOR ANY OTHER PURPOSE WITHOUT THE WRITTEN PERMISSION OF NBBJ IS PROHIBITED.
 4. COLOUR IS USED TO PROVIDE CLARITY TO DRAWINGS WHEN HELPFUL. DRAWINGS ARE INTENDED TO BE VIEWED ELECTRONICALLY OR TO BE PRINTED IN COLOUR.

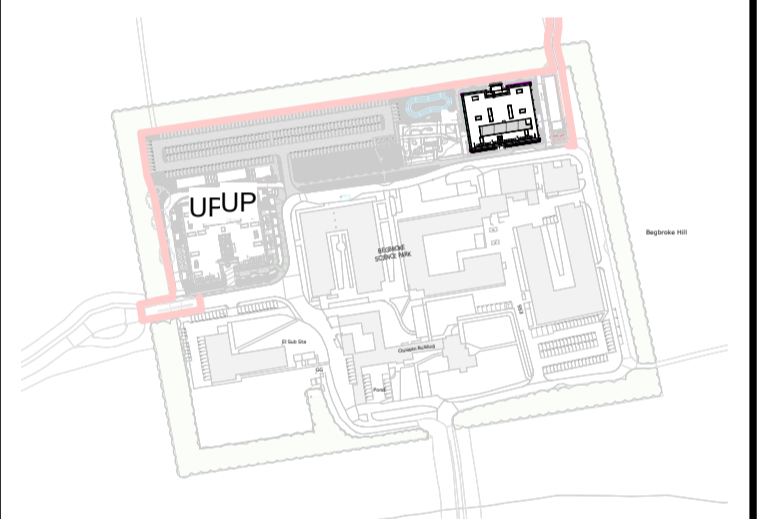

KEY PLAN



DRAWING ISSUE HISTORY:

REV	DATE	DESCRIPTION
P5	20220401	Planning Update
P4	20220328	Stage 4 + Issue
P3	20220121	Stage 4 Issue
P2	20210825	Planning Issue
P1	20210819	Planning Issue

DRAWING SUITABILITY CODE:
S1 - FOR COORDINATION

PROJECT NAME:
BEBROKE SCIENCE PARK - PLOTS B&C


PROJECT NUMBER: 102696.00 PROJECT STATUS: RIBA 4

AUTHOR: MT CHECKED: JD APPROVED: AC

SCALE: As indicated@A1 ISSUE DATE: 20220401

DRAWING NAME:
PROPOSED ROOF PLAN - ACADEMIC BUILDING

DRAWING NUMBER: BBSP-NBBJ-AB-RF-DR-A-501044 ISSUE: P5

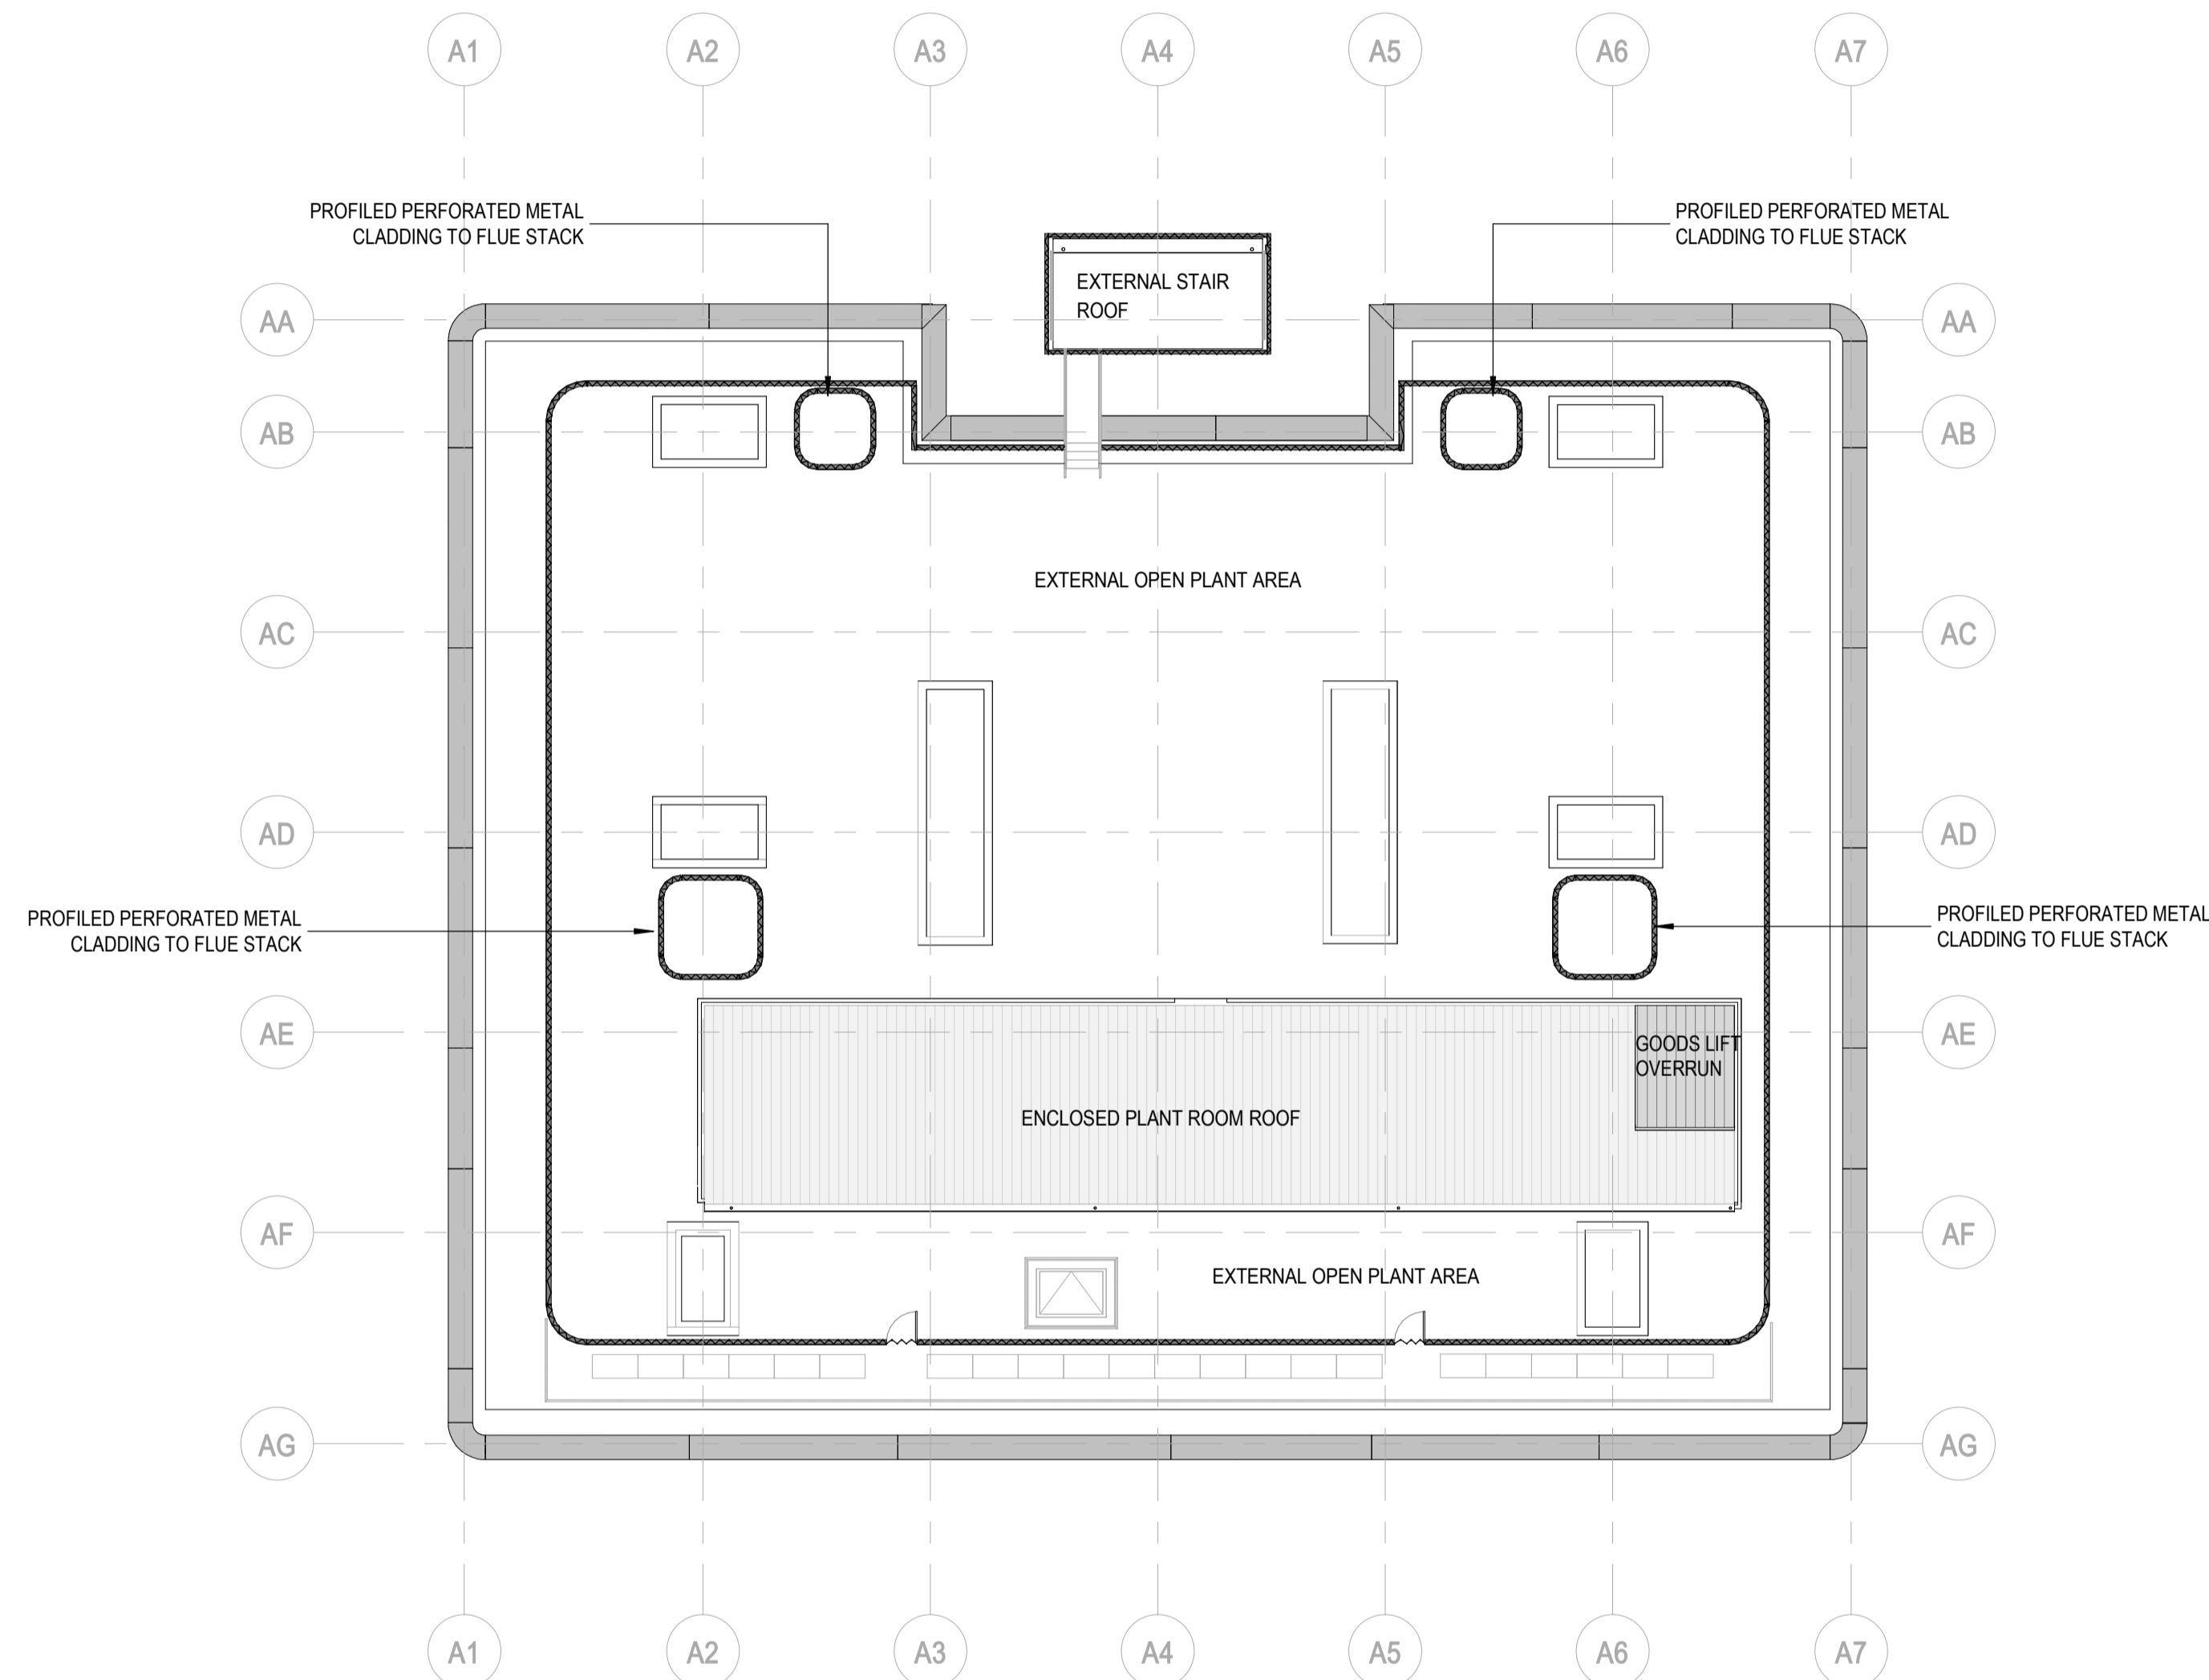

**PLANNING - PROPOSED ROOF PLAN -
ACADEMIC BUILDING**

1 : 200



SCALE: 1:200