



EXISTING

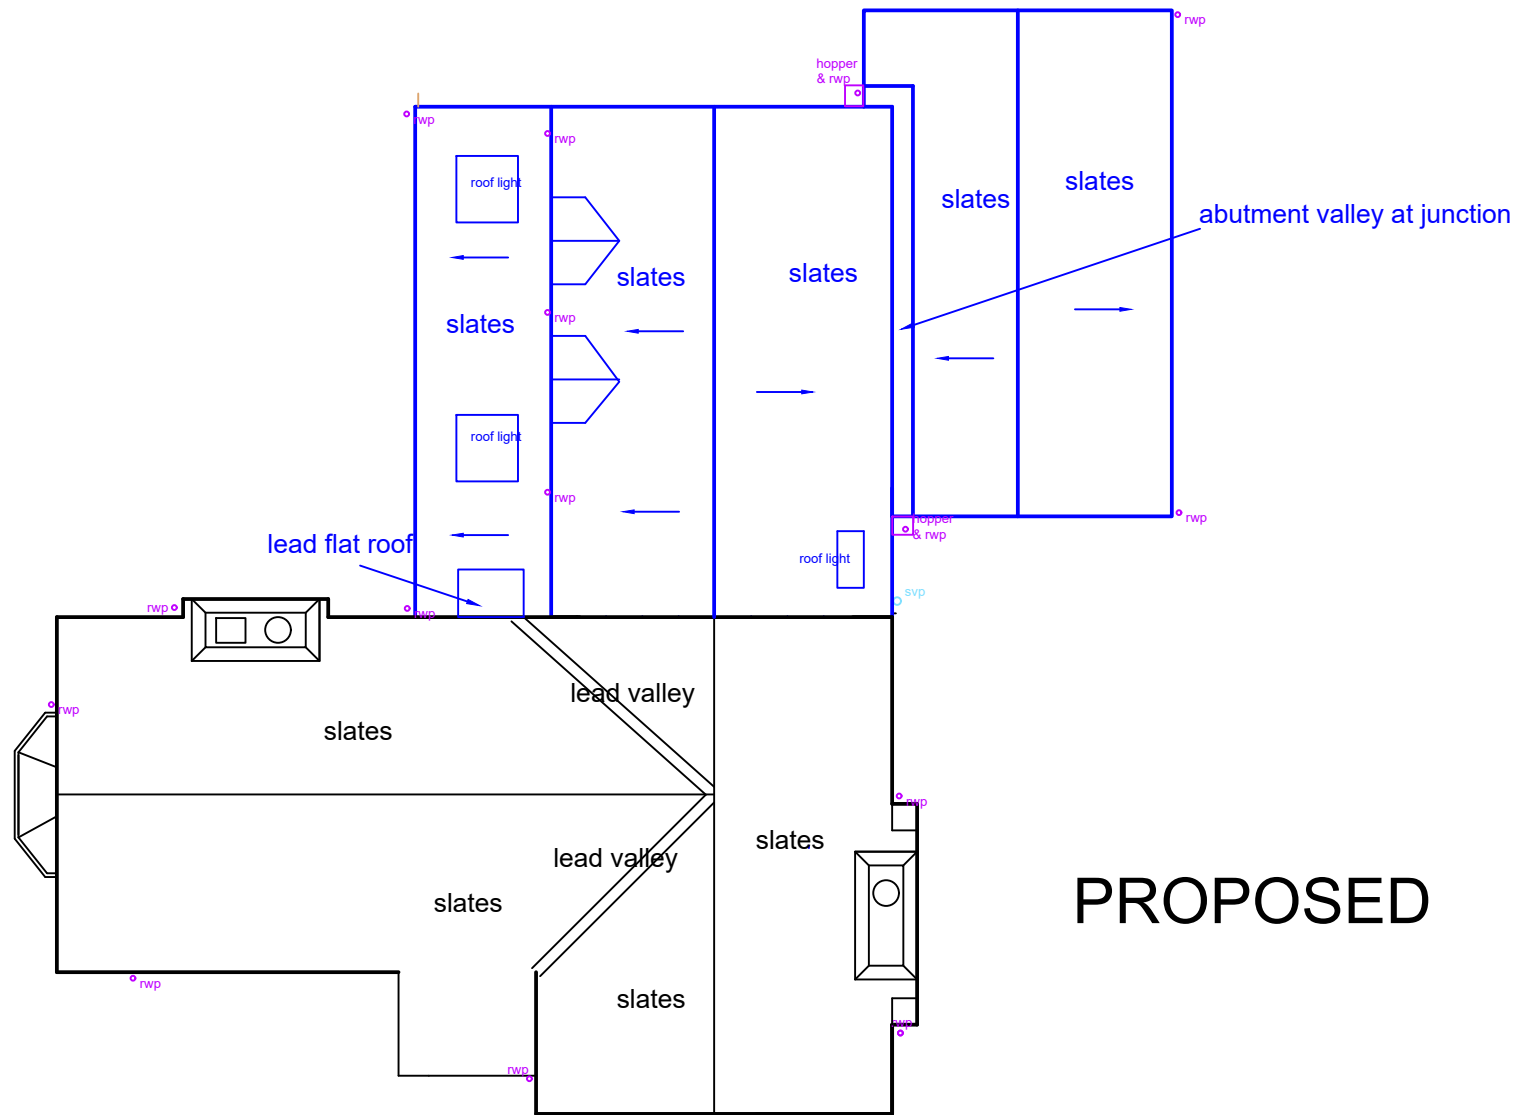

PROPOSED

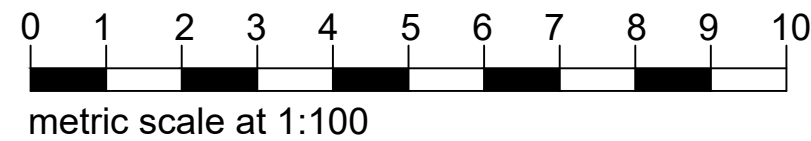

Rev	
Project Heyford Lodge Park Farm Middleton Stoney	
Client J H Norman & Sons	
Drawing Roof Plans Existing & Proposed	
Drawing No: 02/2023/02	
Issued for: Planning	
Date March 2023	Drawn by MCH
Scale(s) at A3size 1:100@A3	

M C Hall IHBC Ret.,
PG Dip. Bldg: Cons:
Building Surveyor

The Studio
Sutton Lane, Sutton
Oxon OX29 5RY
Tel: 07973 743 781