



LOCATION PLAN 1-2500

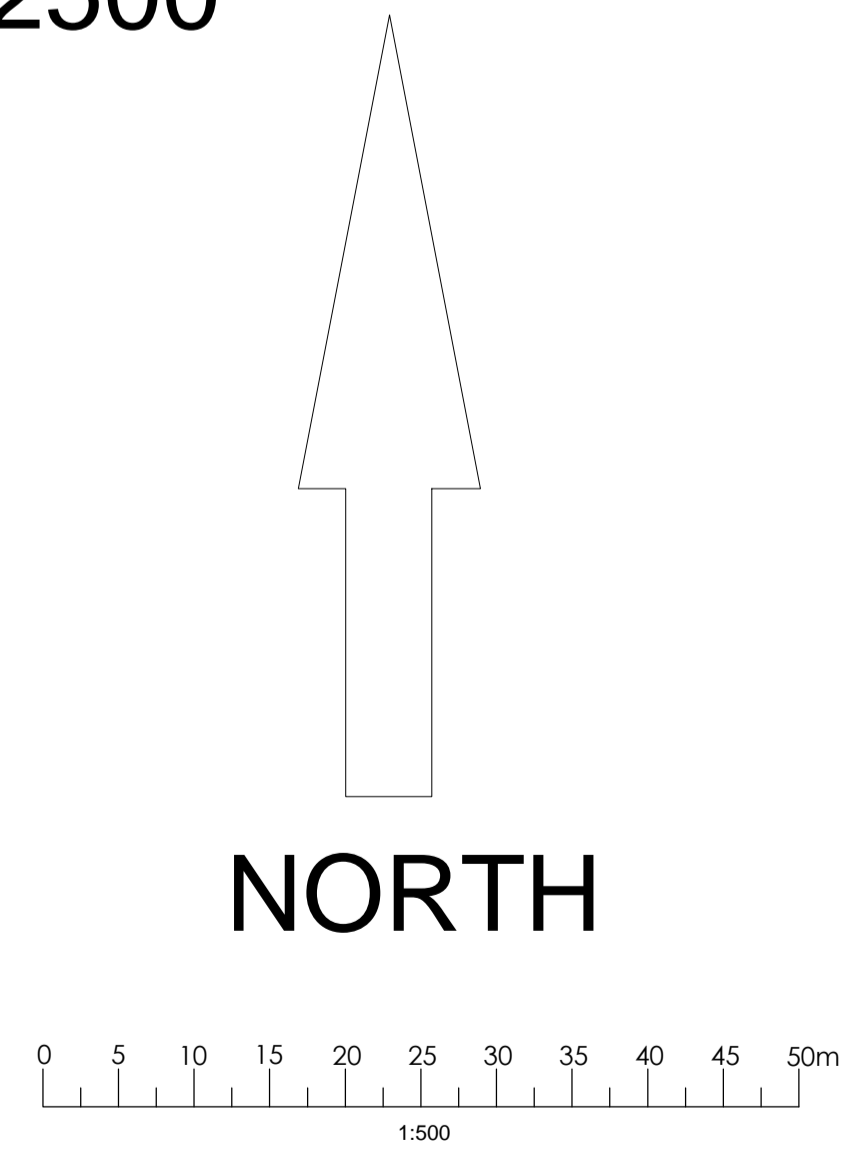

SITE PLAN 1-500

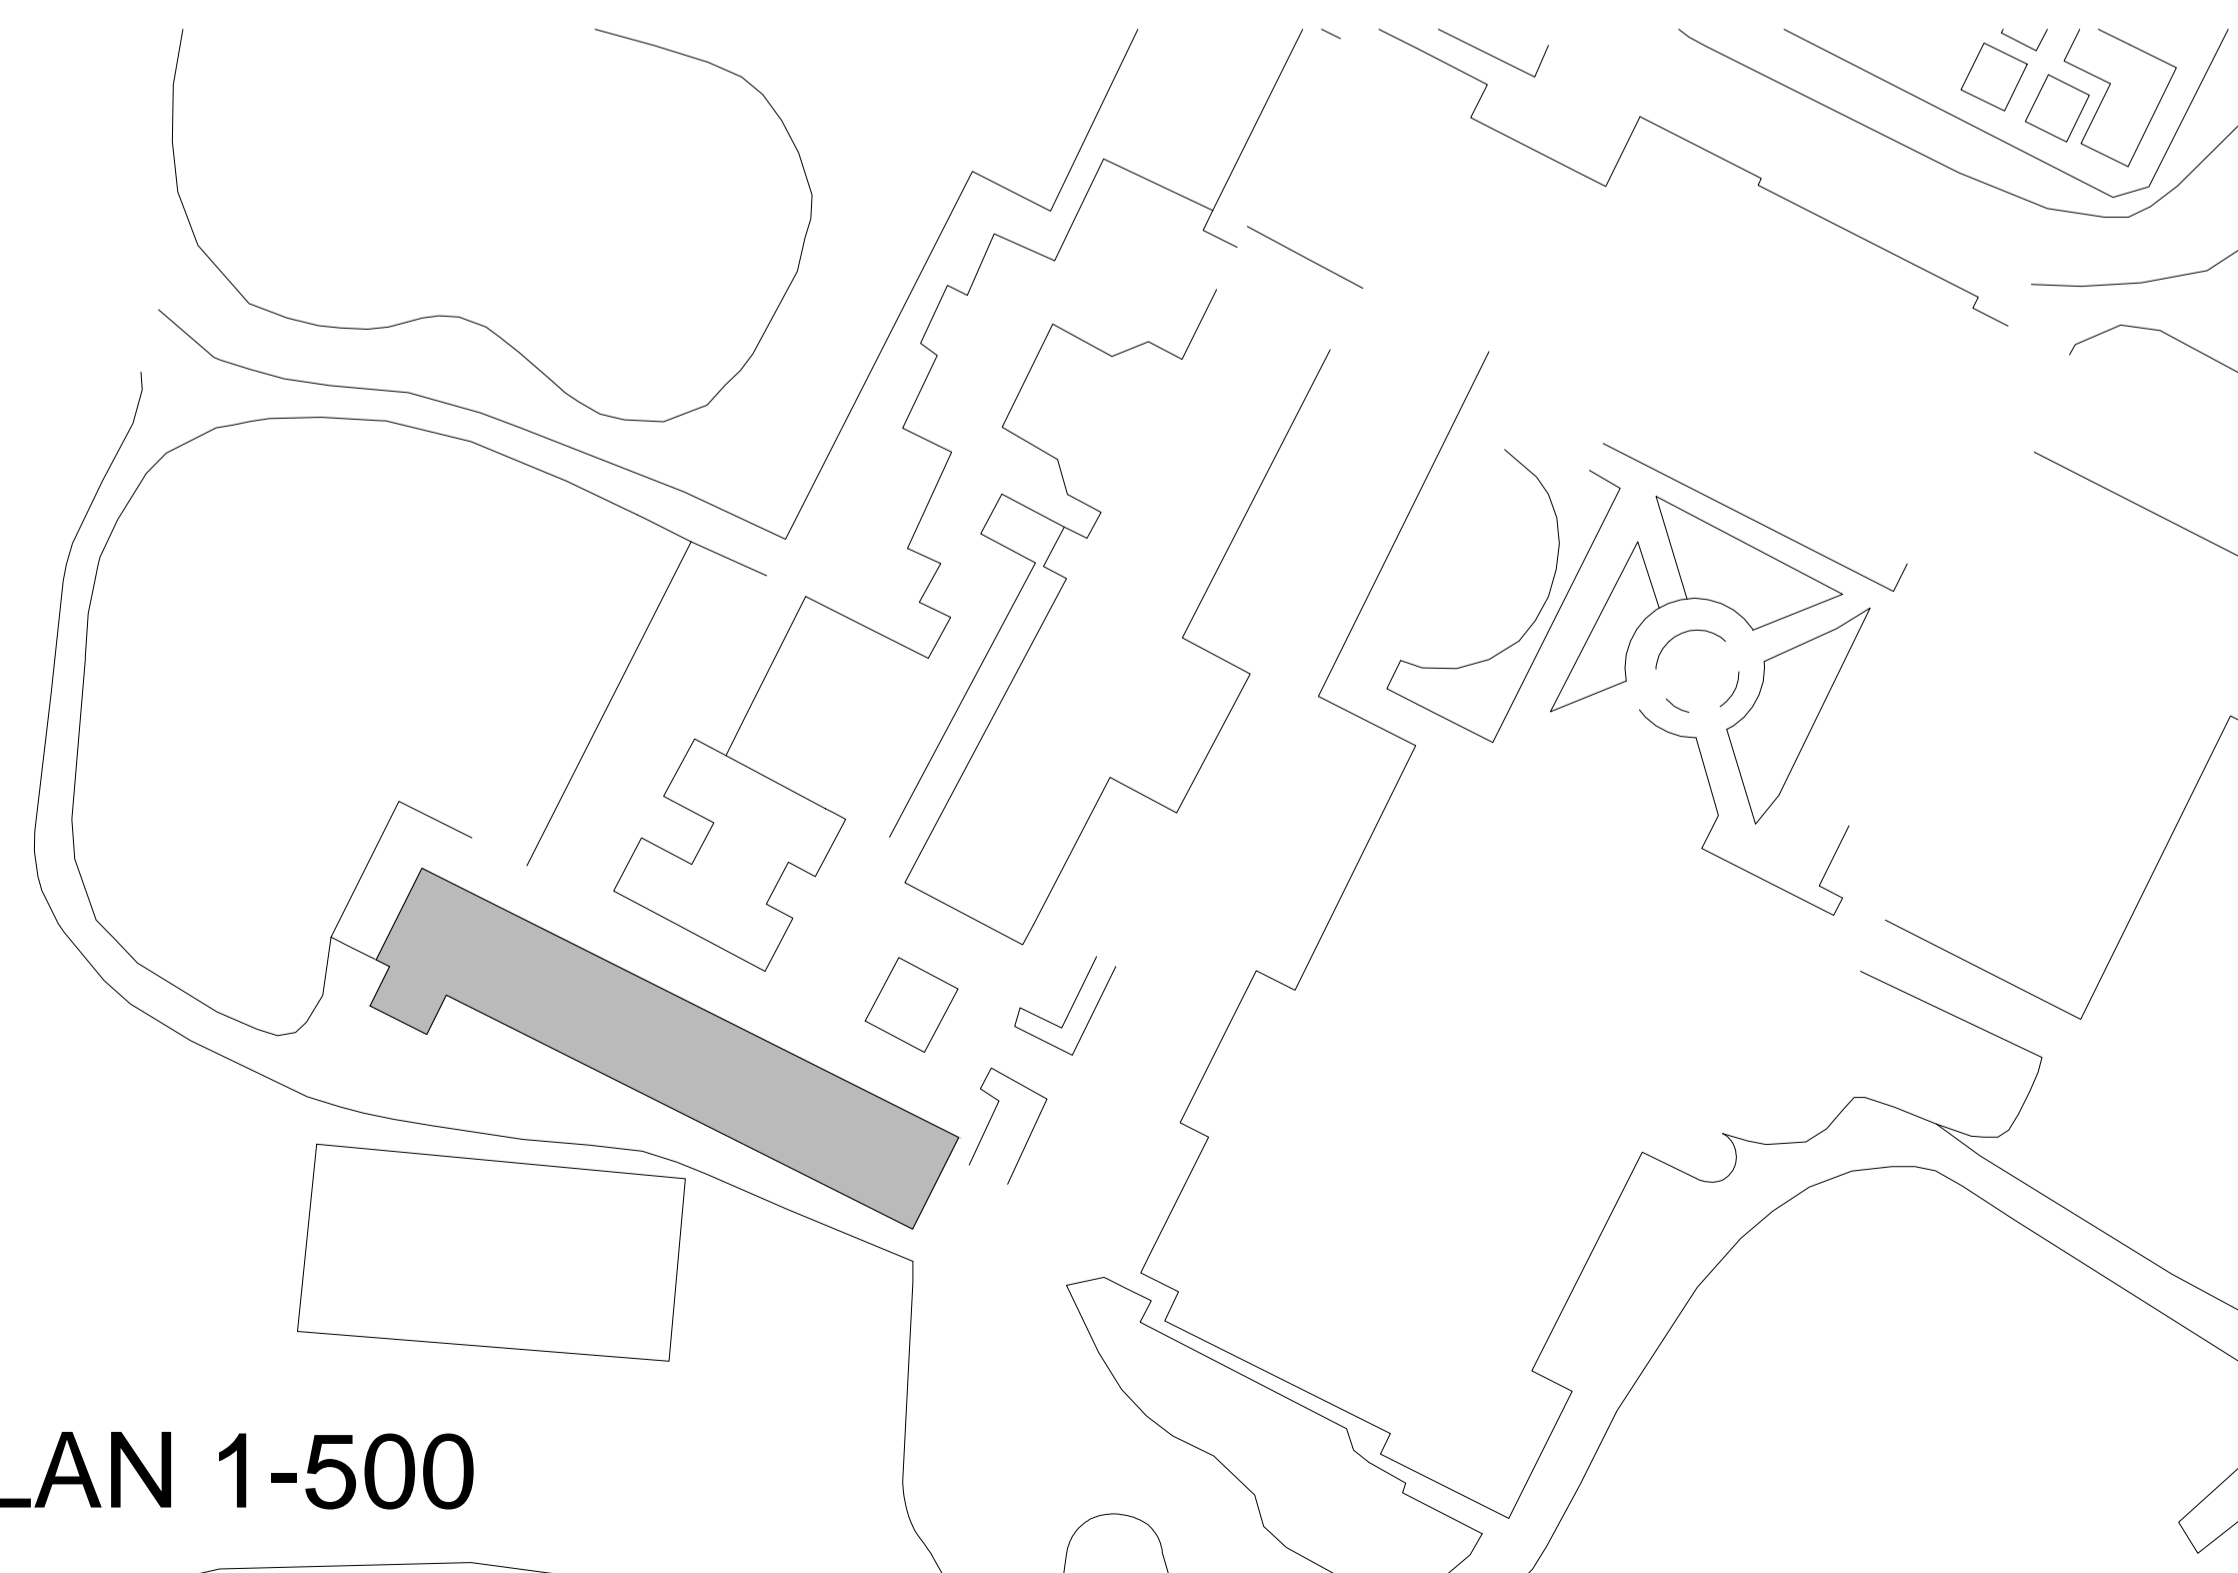

© This drawing remains the property of Groom Design Ltd and shall not be copied without prior written consent.
All dimensions to be checked on site and any discrepancies to be reported before work commences.

Notes:

Rev	Comment	By	Date
-----	---------	----	------



GROOM DESIGN LTD

27 Lambridge Wood Road
Henley on Thames RG9 3BP

Mobile: 07881952315
Email: mhg@groomdesign.co.uk

Client:

Mr Payne

Job Title:

Bicester Hotel

Drawing Title:

Site and
Location Plan

Status:

PLANNING

Date Drawn: 1-10-22	Drawn By: MHG	Scale: 1:00@A1
------------------------	------------------	-------------------

Job No: 7064	Drg No: 3	Rev: --
-----------------	--------------	------------