


SCALE FOR PLANNING PURPOSES ONLY

Architects are to be notified of any discrepancies. Contractors must check all dimensions on site. This drawing is subject to copyright laws and is for use on this project only. This drawing is to be used solely for the information as titled only. For other information refer to the latest revision of any cross referenced drawings. To be read in conjunction with relevant design standards/protocols.

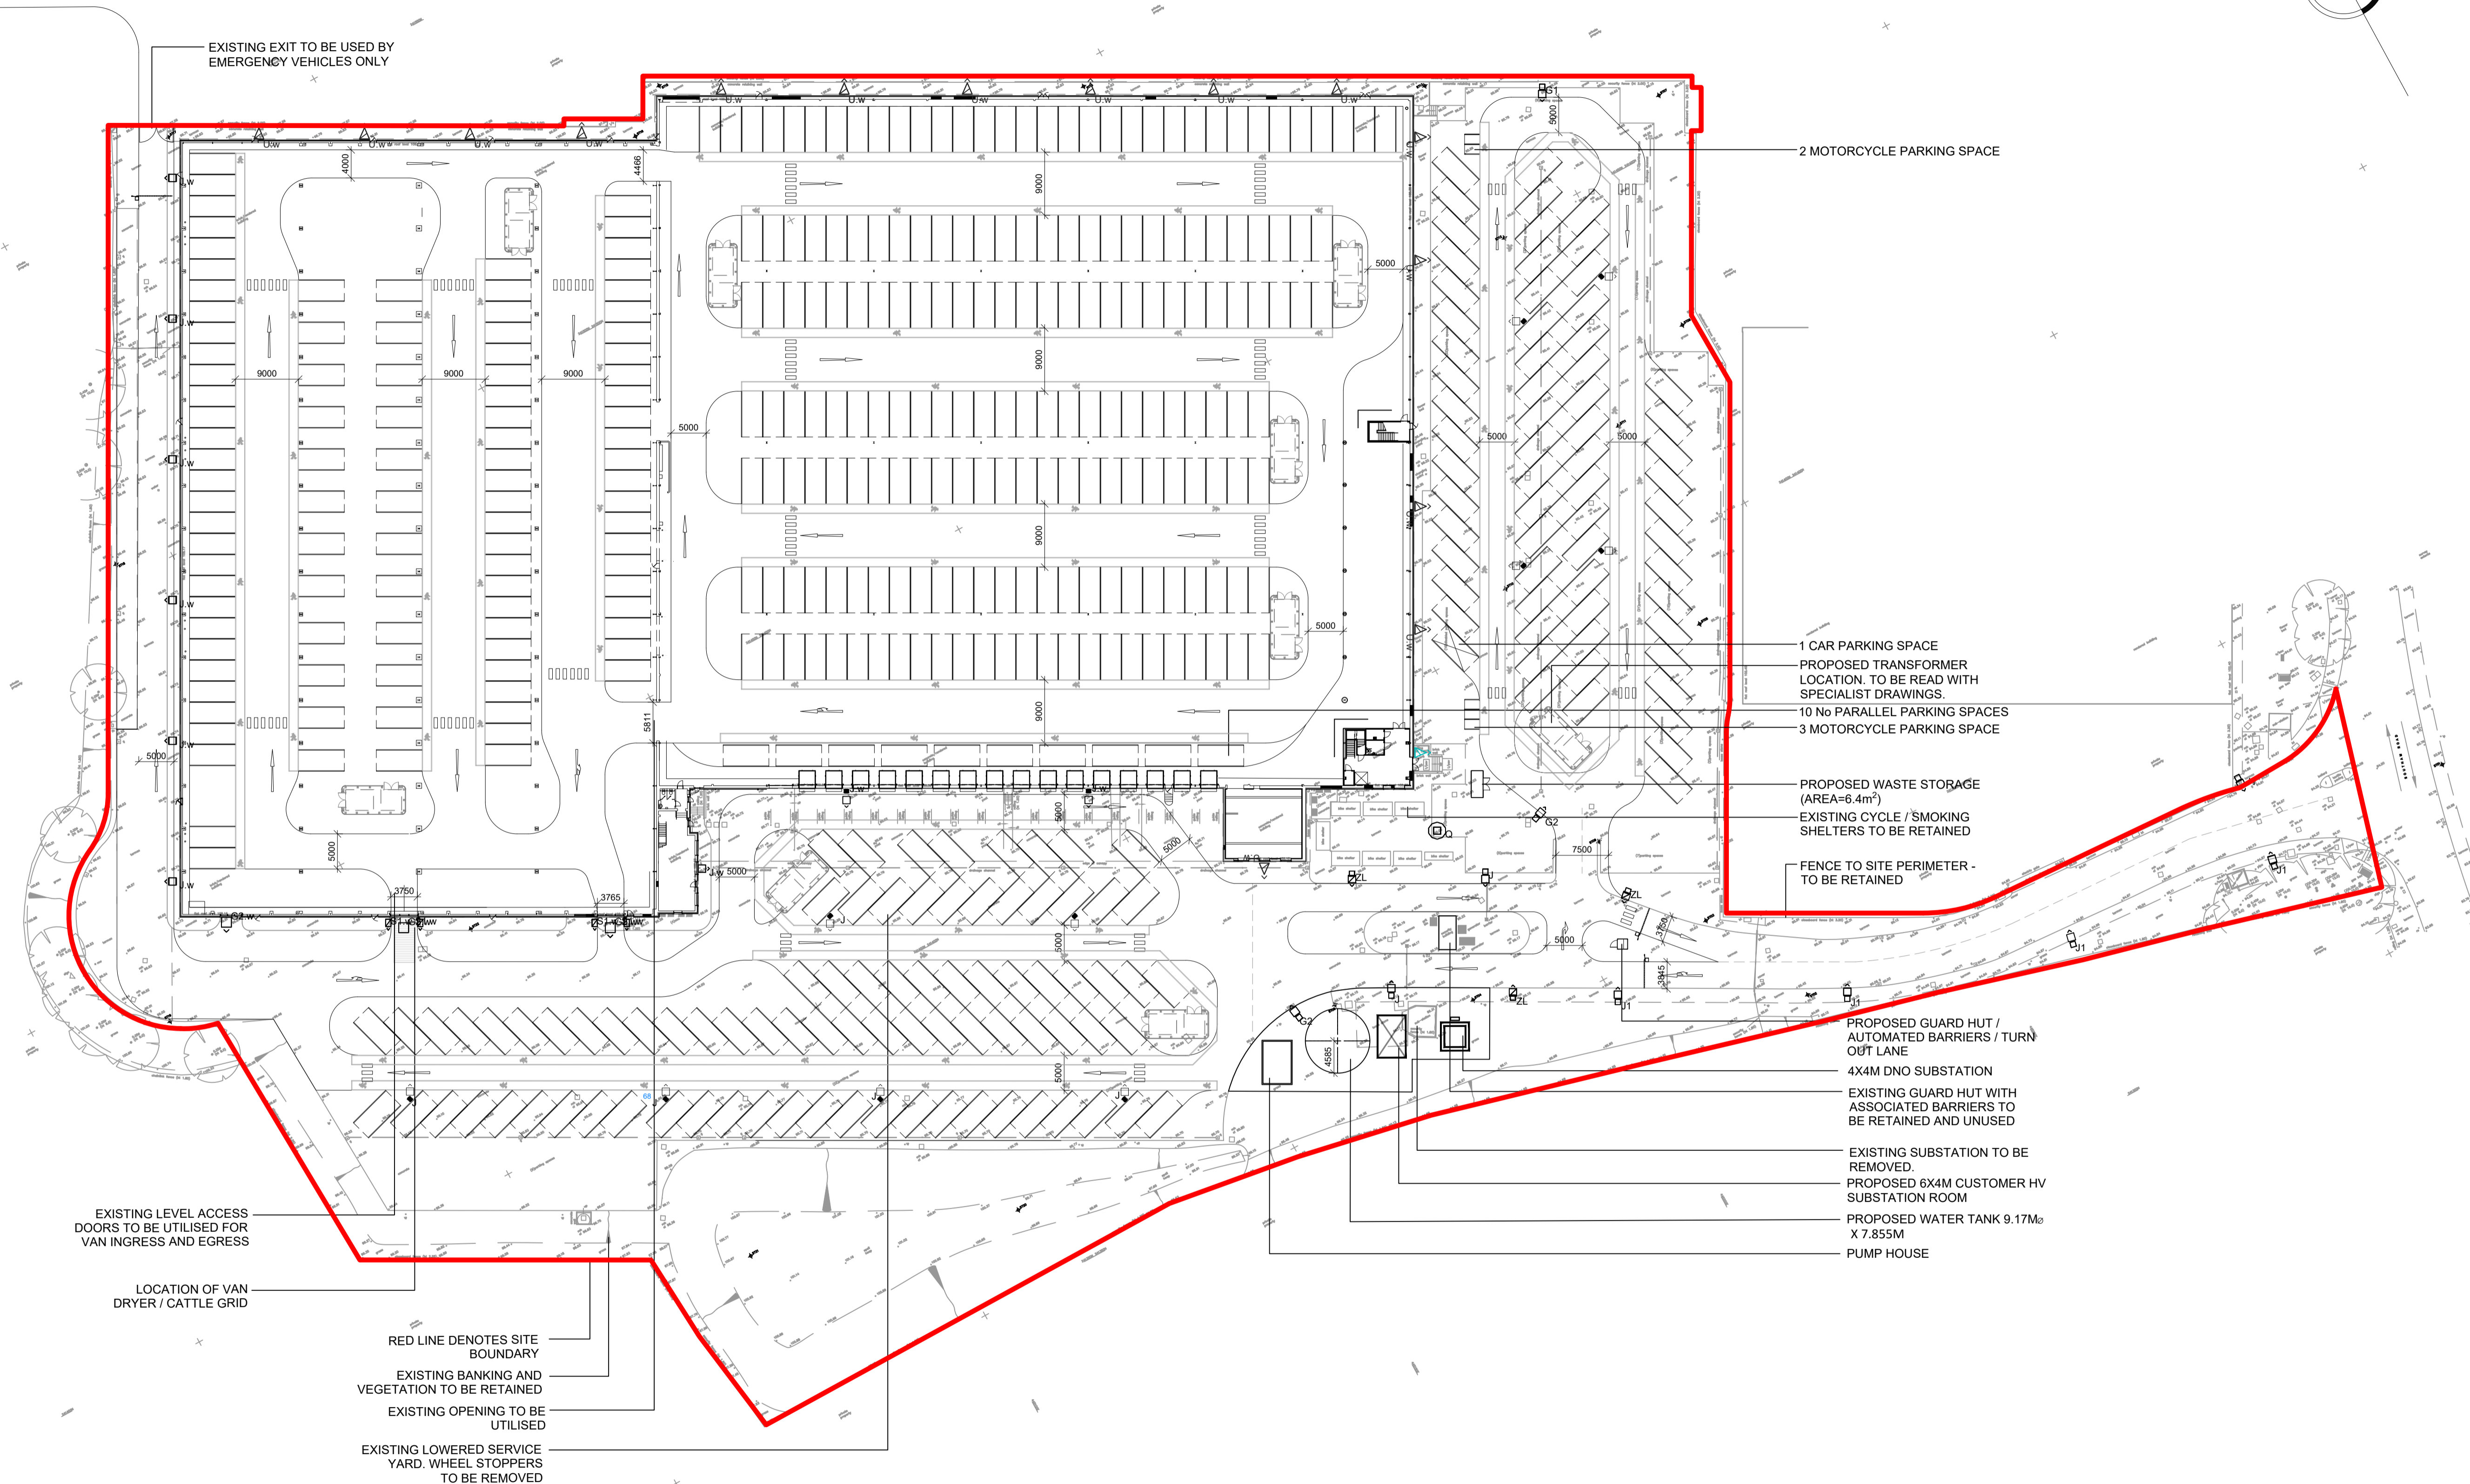

D	29.01.21	UPDATED FOLLOWING COMMENTS	AH	MA
C	28.01.21	NORTHWEST EGRESS REMOVED	AH	MA
B	28.01.21	UPDATED FOLLOWING COMMENTS	AH	MA
A	27.01.21	UPDATED FOLLOWING COMMENTS	AH	MA
#	21.01.21	FIRST ISSUE	AH	MA
REV	DATE	DESCRIPTION	DRN	CKD

AMENDMENTS

STATUS: PLANNING

CLIENT:



PROJECT NAME:

SOUTHAM ROAD, BANBURY

PROJECT ADDRESS:

Southam Rd, Banbury OX16 2DJ

DRAWING TITLE:

PROPOSED SITE PLAN

JOB NO:	DRG NO:	REVISION:
20-6507	P03	D

DATE:	SCALE:	SHEET SIZE:
JAN 21	1:500	A1



1 CARDALE PARK, BECKWITH HEAD ROAD  
HARROGATE, N.YORKSHIRE, HG3 1RZ  
WWW.SSA-ARCHITECTS.CO.UK  
T: 01423 856999