



SCALE FOR PLANNING PURPOSES ONLY  
 Architects are to be notified of any discrepancies.  
 Contractors must check all dimensions on site.  
 This drawing is subject to copyright laws and is for use on this project only.  
 This drawing is to be used solely for the information as titled only.  
 For other information refer to the latest revision of any cross referenced drawings.  
 To be read in conjunction with relevant design standards/protocols.

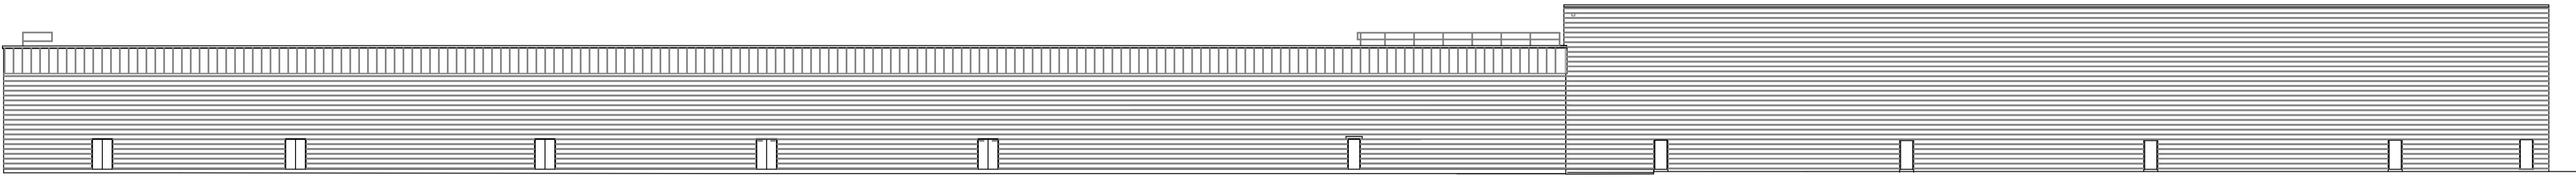

① SOUTH ELEVATION




② NORTH ELEVATION

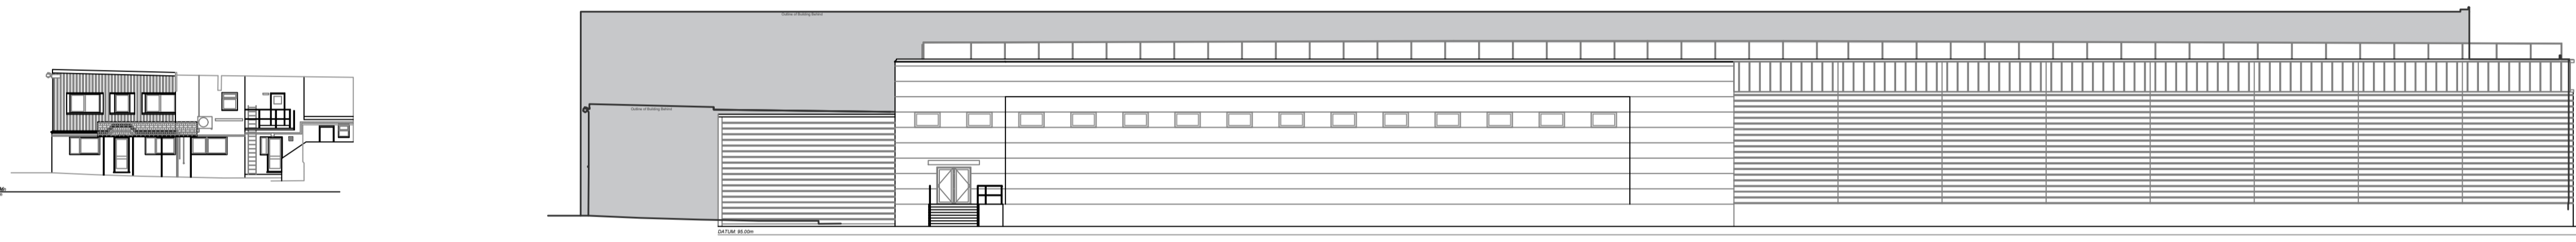


③ EAST-A ELEVATION

④ EAST ELEVATION

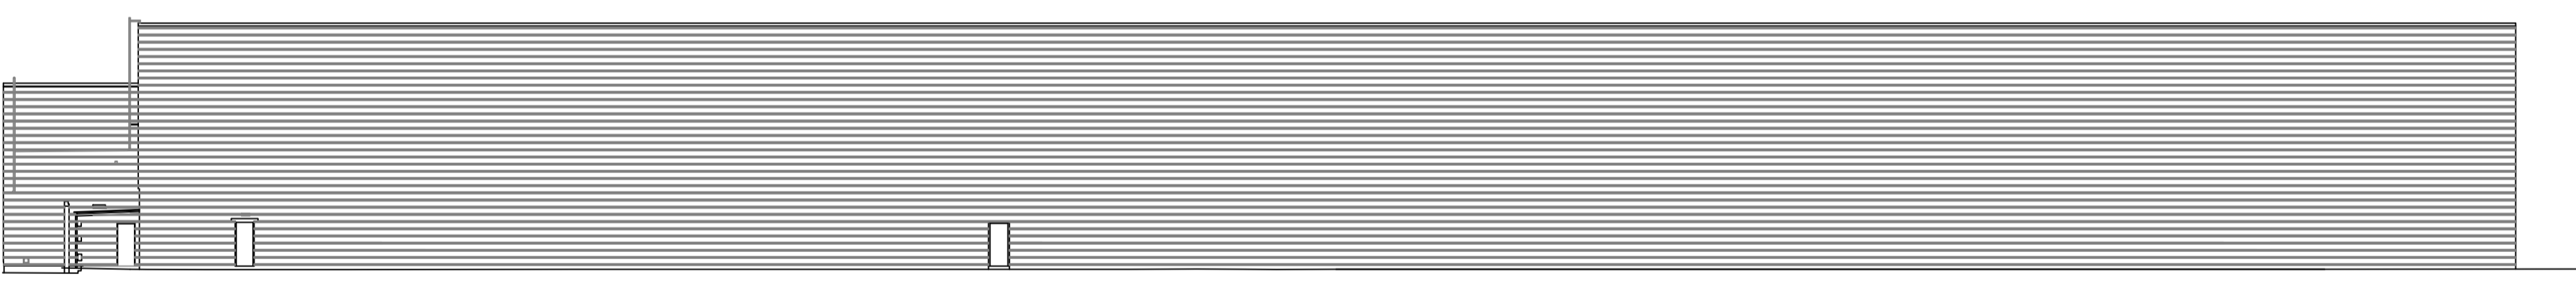

⑤ WEST ELEVATION

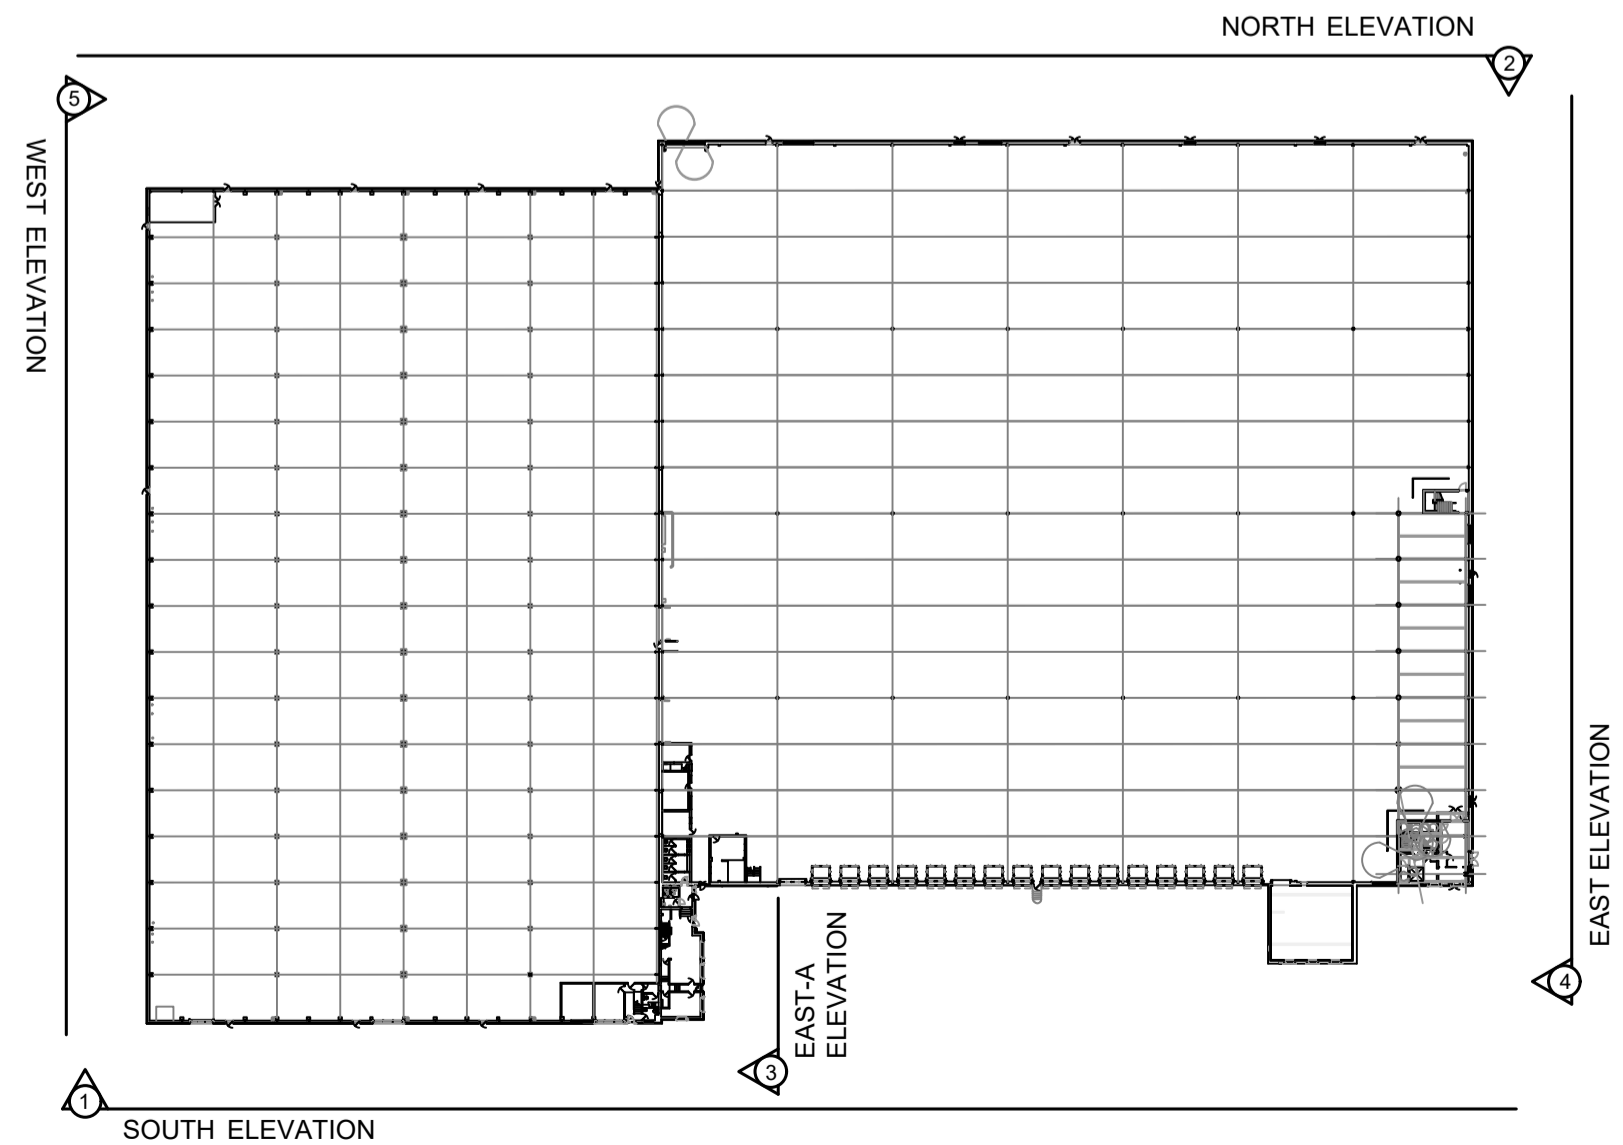

KEY PLAN @ 1:1000

5m SCALE 1:250

REV	DATE	DESCRIPTION	AH	MA
A	27.01.21	UPDATED FOLLOWING COMMENTS	AH	MA
#	22.01.21	FIRST ISSUE	AH	MA
REV	DATE	DESCRIPTION	DRN	CKD

STATUS: PLANNING

CLIENT:

PROJECT NAME:  
 SOUTHAM ROAD, BANBURY

PROJECT ADDRESS:  
 Southam Rd, Banbury OX16 2DJ

DRAWING TITLE:  
 EXISTING ELEVATIONS

JOB NO: 20-6507	DRG NO: P06	REVISION: A
DATE: JAN 21	SCALE: 1:250	SHEET SIZE: A1



1 CARDALE PARK, BECKWITH HEAD ROAD  
 HARROGATE, N. YORKSHIRE, HG3 1RZ  
 WWW.SSA-ARCHITECTS.CO.UK  
 T: 01423 856999