



SCALE FOR PLANNING PURPOSES ONLY  
 Architects are to be notified of any discrepancies.  
 Contractors must check all dimensions on site.  
 This drawing is subject to copyright laws and is for use on this project only.  
 This drawing is to be used solely for the information as titled only.  
 For other information refer to the latest revision of any cross referenced drawings.  
 To be read in conjunction with relevant design standards/protocols.

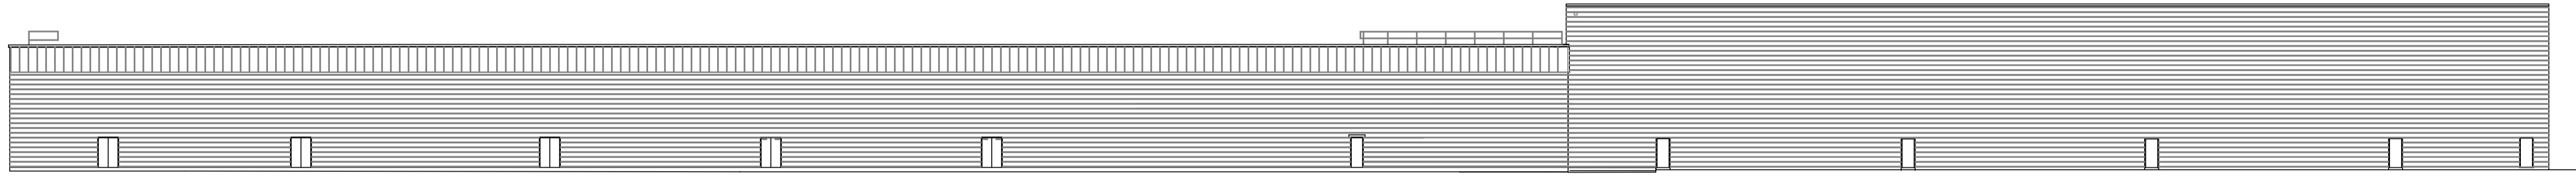

① SOUTH ELEVATION




② NORTH ELEVATION

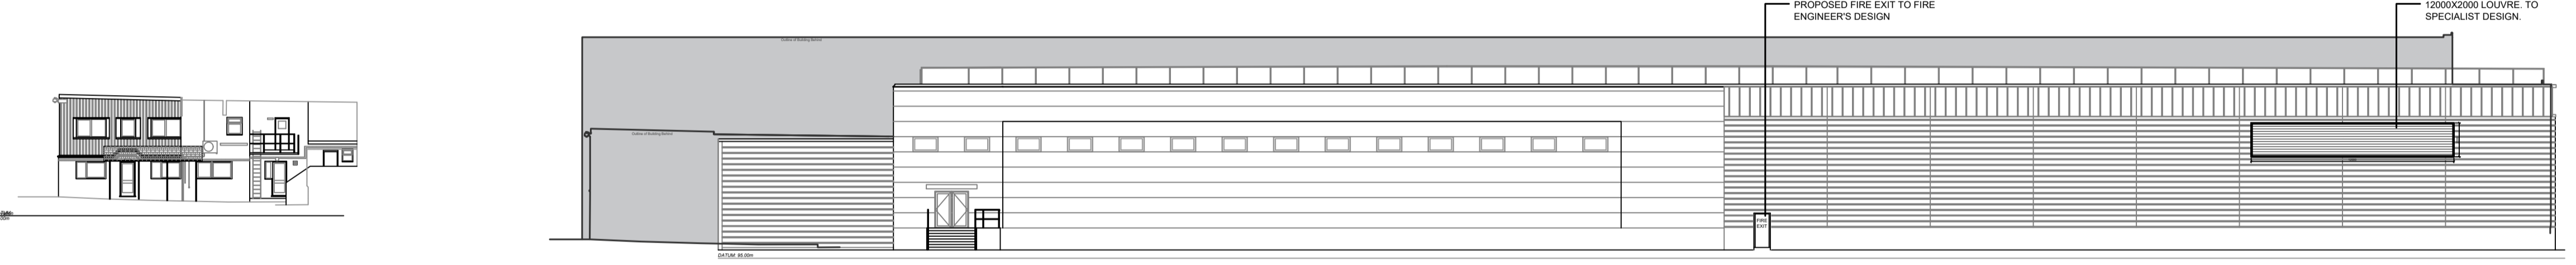


③ EAST-A ELEVATION

④ EAST ELEVATION

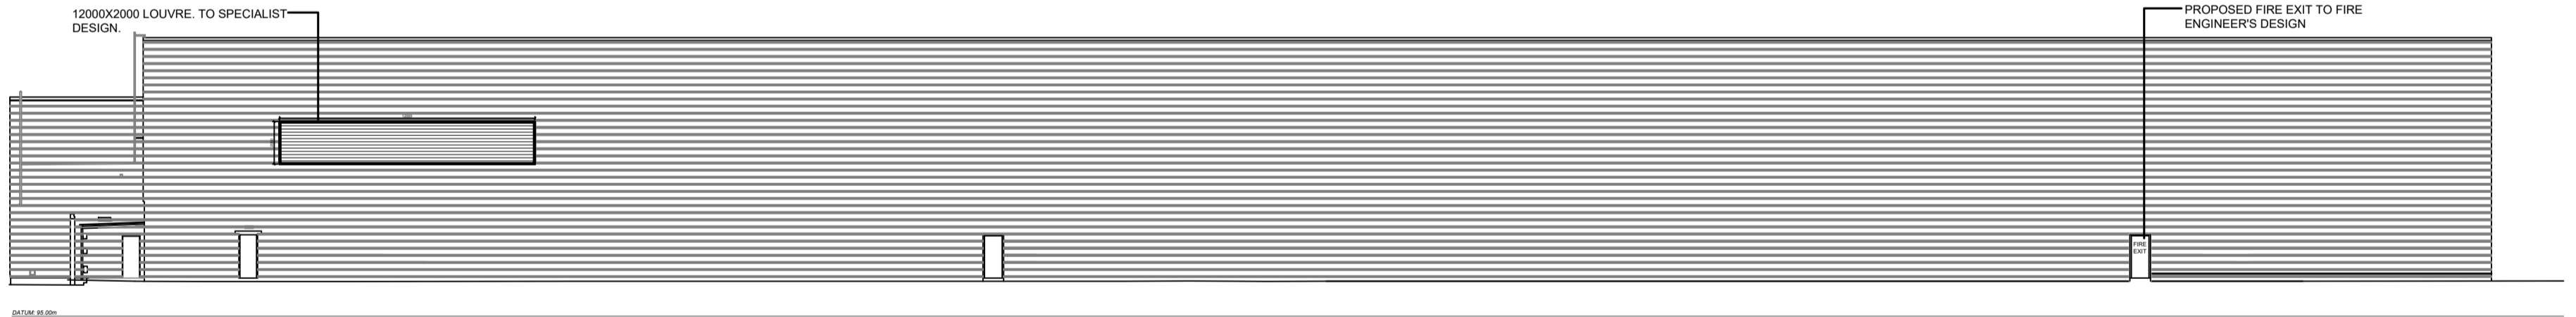

⑤ WEST ELEVATION

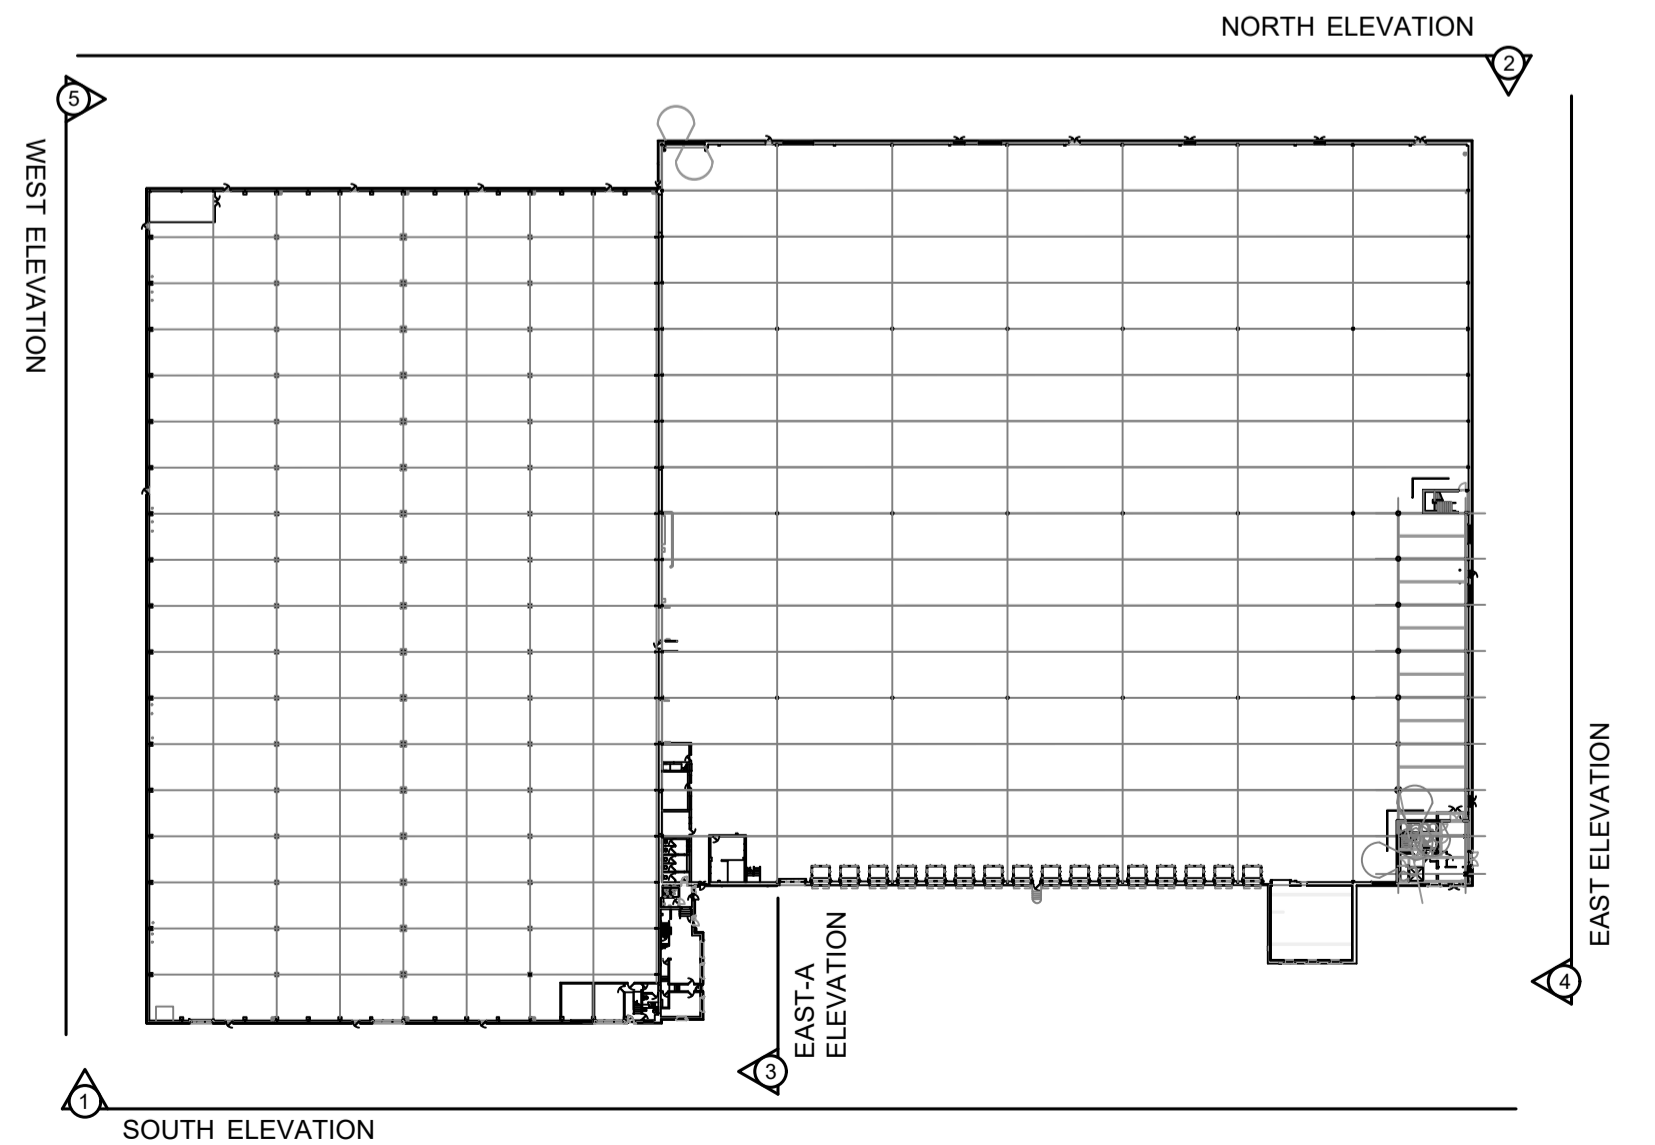

KEY PLAN @ 1:1000

| REV | DATE     | DESCRIPTION                | DRN | CHKD |
|-----|----------|----------------------------|-----|------|
| C   | 29.01.21 | UPDATED FOLLOWING COMMENTS | AH  | MA   |
| B   | 28.01.21 | UPDATED FOLLOWING COMMENTS | AH  | MA   |
| A   | 27.01.21 | UPDATED FOLLOWING COMMENTS | AH  | MA   |
| #   | 22.01.21 | FIRST ISSUE                | AH  | MA   |

AMENDMENTS  
 STATUS: PLANNING

CLIENT:

PROJECT NAME:  
 SOUTHAM ROAD, BANBURY

PROJECT ADDRESS:  
 Southam Rd, Banbury OX16 2DJ

DRAWING TITLE:  
 PROPOSED ELEVATIONS

|                    |                 |                   |
|--------------------|-----------------|-------------------|
| JOB NO:<br>20-6507 | DRG NO:<br>P07  | REVISION:<br>C    |
| DATE:<br>JAN 21    | SCALE:<br>1:250 | SHEET SIZE:<br>A1 |



1 CARDALE PARK, BECKWITH HEAD ROAD  
 HARROGATE, N. YORKSHIRE, HG3 1RZ  
 WWW.SSA-ARCHITECTS.CO.UK  
 T: 01423 856999