


NOTES


Reproduced from the Ordnance Survey map with the permission of the Controller of Her Majesty's Stationery Office, © Crown Copyright.

C A Cornish & Associates Ltd Licence no LIG0908.


Subject to Statutory Approvals.

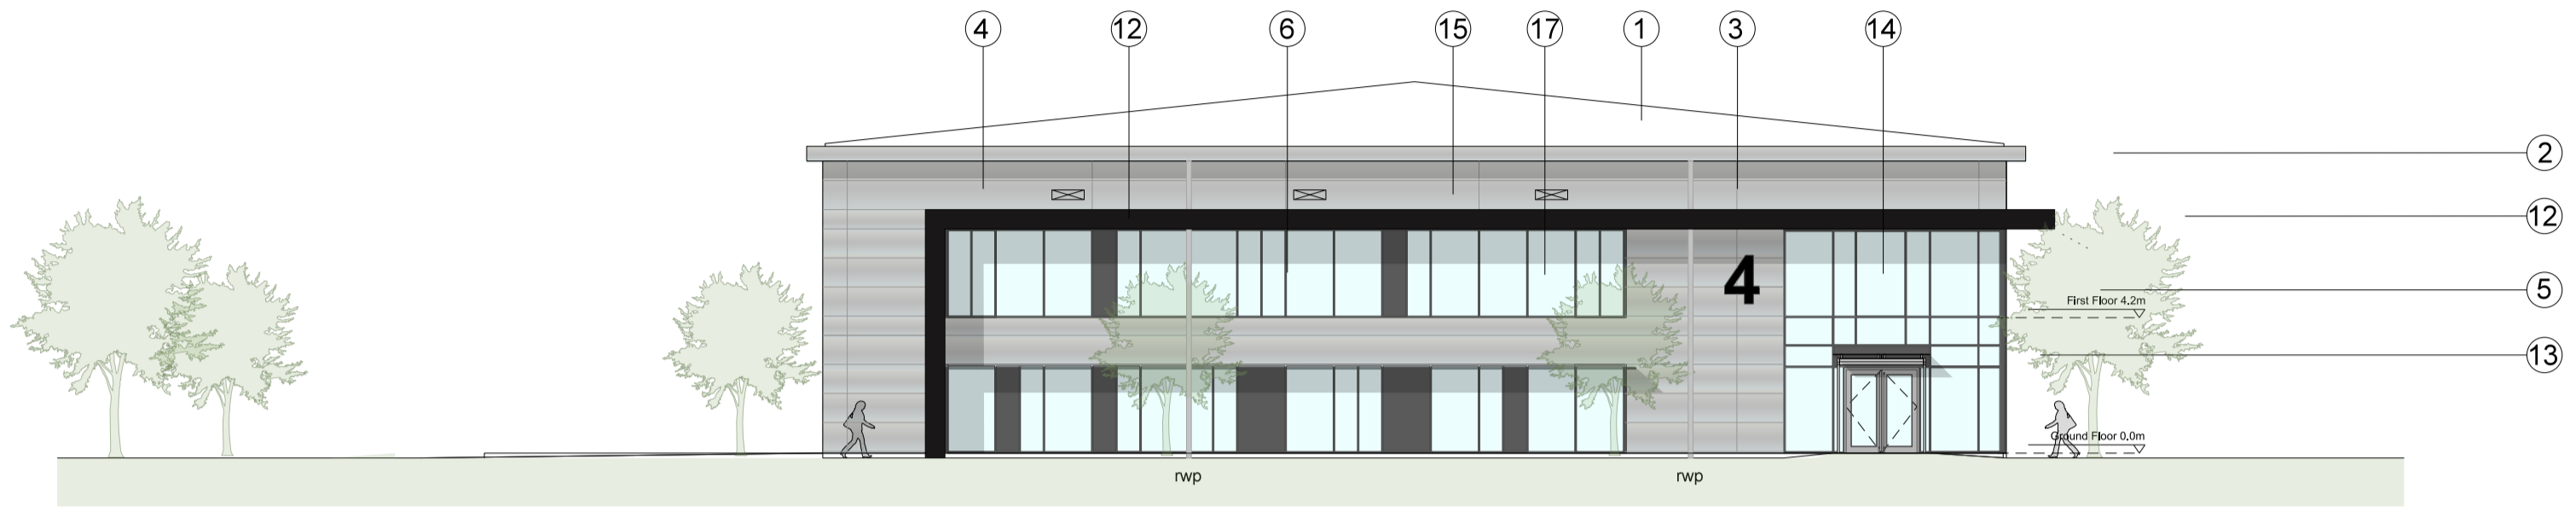


01 UNIT 4
006 / front elevation

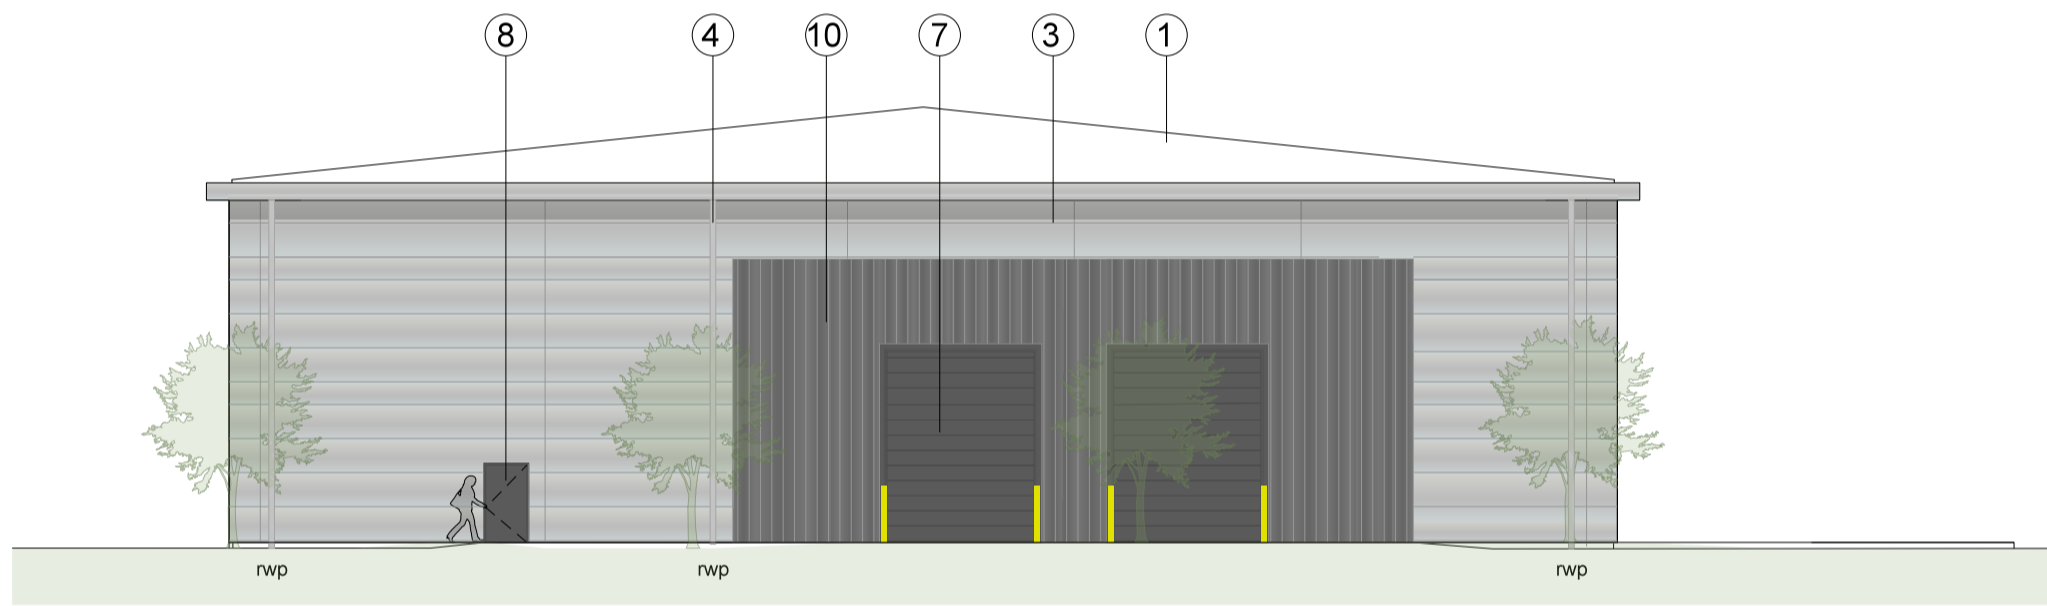

02 UNIT 4
006 / rear elevation

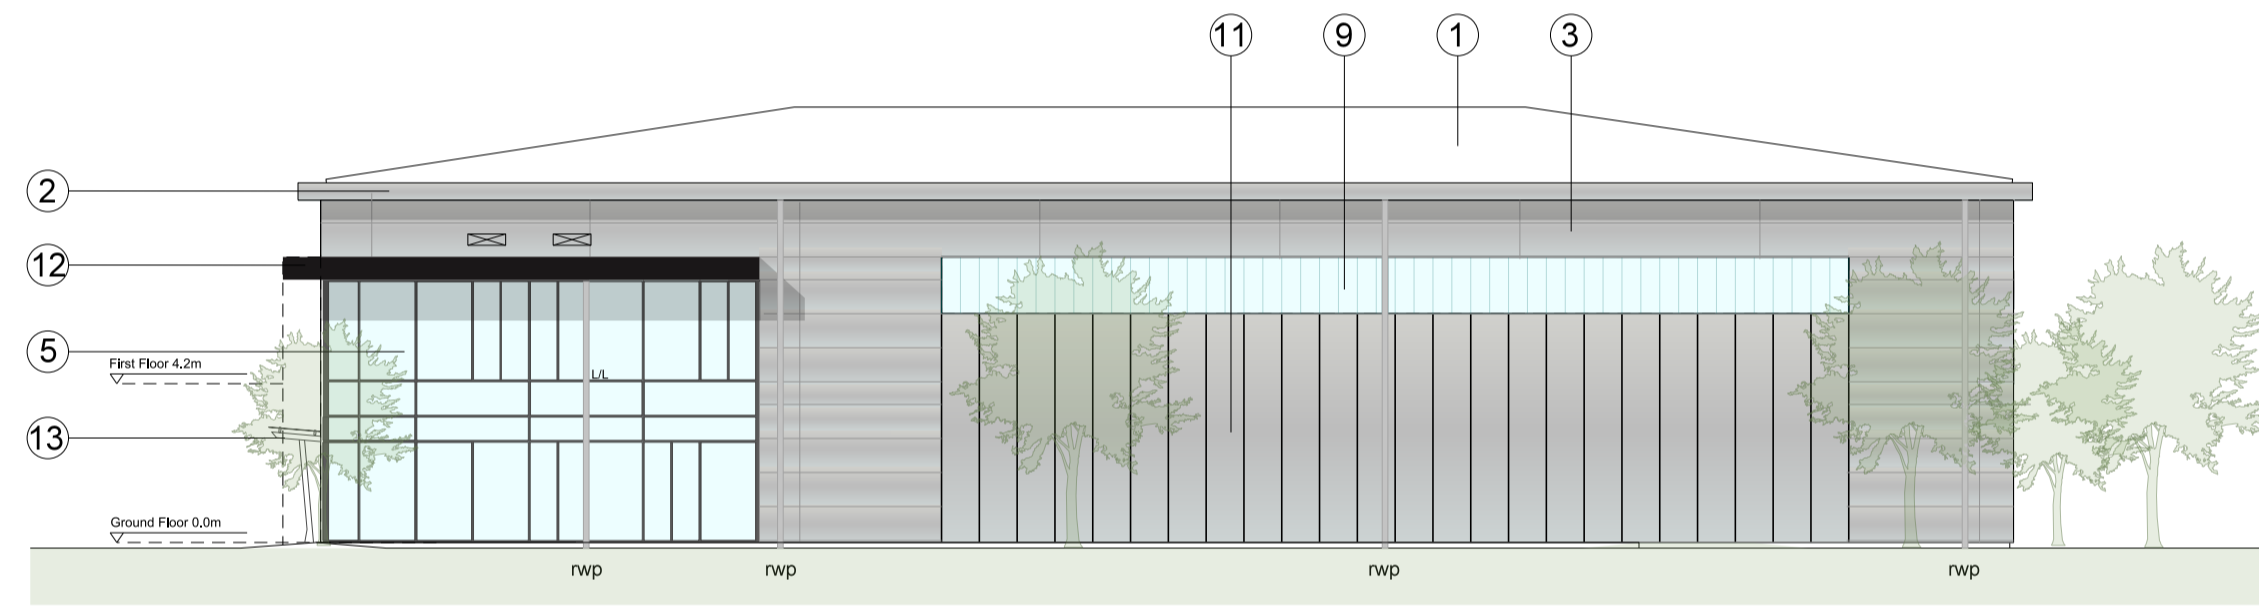

03 UNIT 4
006 / side elevation

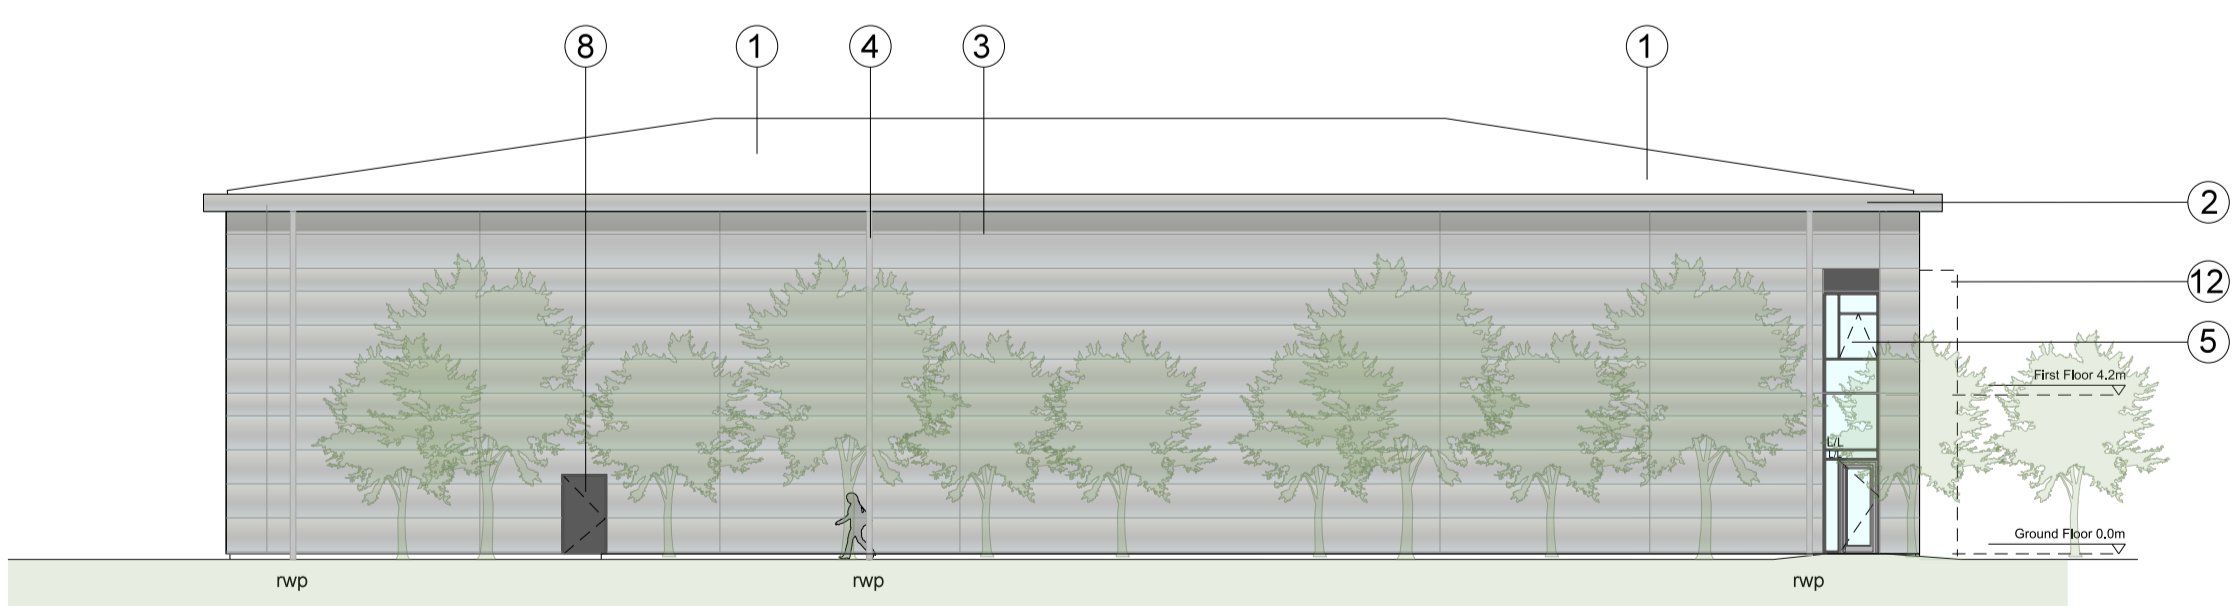

04 UNIT 4
006 / side elevation

KEY

- ① Built-up roof system
Colour :Goosewing Grey
- ② Eaves and verge flashings, Sirius
- ③ Micro-lined Trimoterm facade profile system
Colorcoat Prisma - Sirius
- ④ Rainwater pipe, colour: Silver - RAL 9006
(in Zeus to rainscreen)
- ⑤ PPC Aluminium double glazed curtain
walling, colour: Anthracite RAL 7016
- ⑥ PPC Aluminium double glazed windows
Colour: Anthracite RAL 7016
- ⑦ Loading doors, colour: Anthracite RAL 7016
- ⑧ Steel fire escape door, colour: Anthracite RAL 7016
- ⑨ Translucent cladding panel, CA Profiles
therma-light CF40
- ⑩ Vertical Trapezoidal built-up cladding system -
Corus Colorcoat Prisma - Zeus
- ⑪ PPC Rainscreen, Colour Silver - Syntha Pulvin
9006 XDLA 489
- ⑫ Feature canopy, colour: Black - Ral 9005
- ⑬ Etched glass canopy supported off a steelwork
frame, colour: Anthracite RAL 7016
- ⑭ Proposed signage zone
- ⑮ Louvres - colour to match cladding
(to M&E consultant specification)
- ⑯ Brise soleil - colour: Anthracite RAL 7016
- ⑰ Decorative coloured glass feature
insulated cassettes
- L Look-a-like panels - obscured glass

Rev	Description	Chk	Date
-----	-------------	-----	------

Peer House
8 -14 Verulam Street
London WC1X 8LZ

tel +44(0)20 7400 2120

enquiries@cornisharchitects.com
www.cornisharchitects.com

RIBA
Chartered Practice

cornisharchitects

Project Title.
**CATALYST
BICESTER**

Drawing Title.
**UNIT 4
ELEVATIONS**

Drawing Status.
TOWN PLANNING

Scale.
0 2 metres 16

Drawn By:	Scale:	Date:	Chk'd By:
C S	1:200 @ A1	09/07/2020	S M

ALBION LAND

Drawing No.
18022 - TP - 006 Rev. -