


NOTES


Reproduced from the Ordnance Survey map with the permission of the Controller of Her Majesty's Stationery Office, © Crown Copyright.

C A Cornish & Associates Ltd Licence no LIG0908.

Subject to Statutory Approvals.

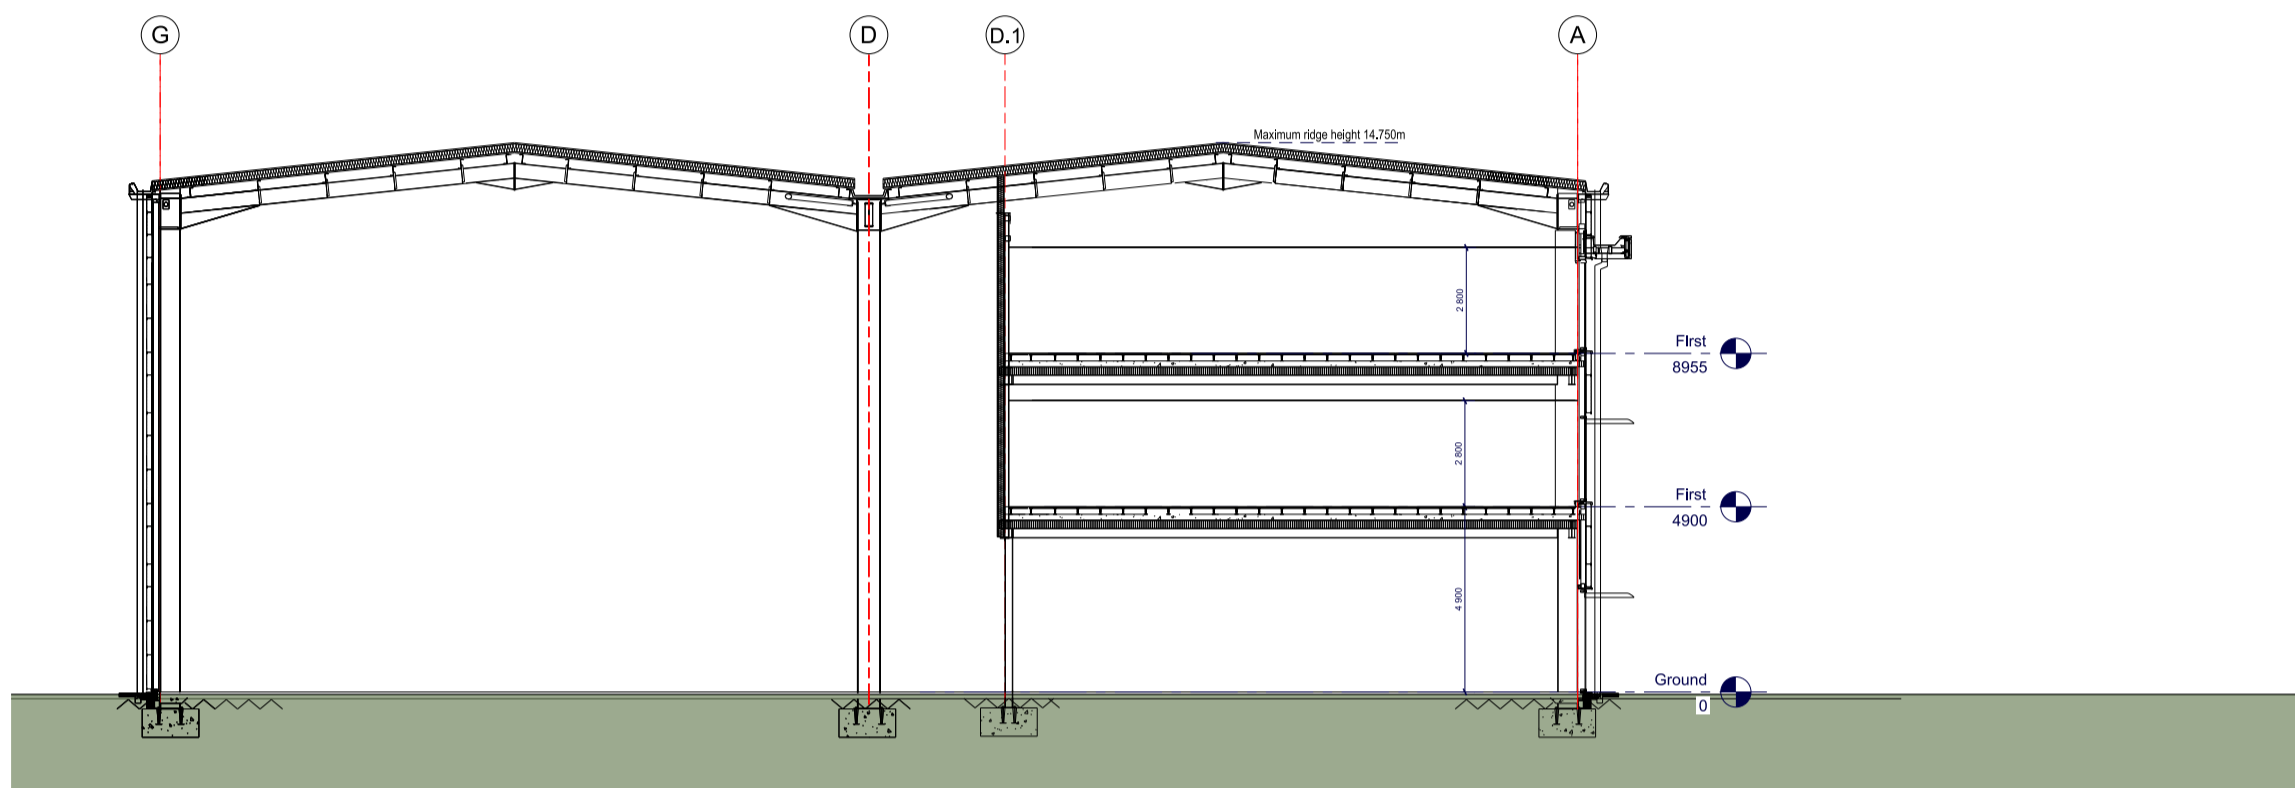

01 UNIT 14  
010 Section AA

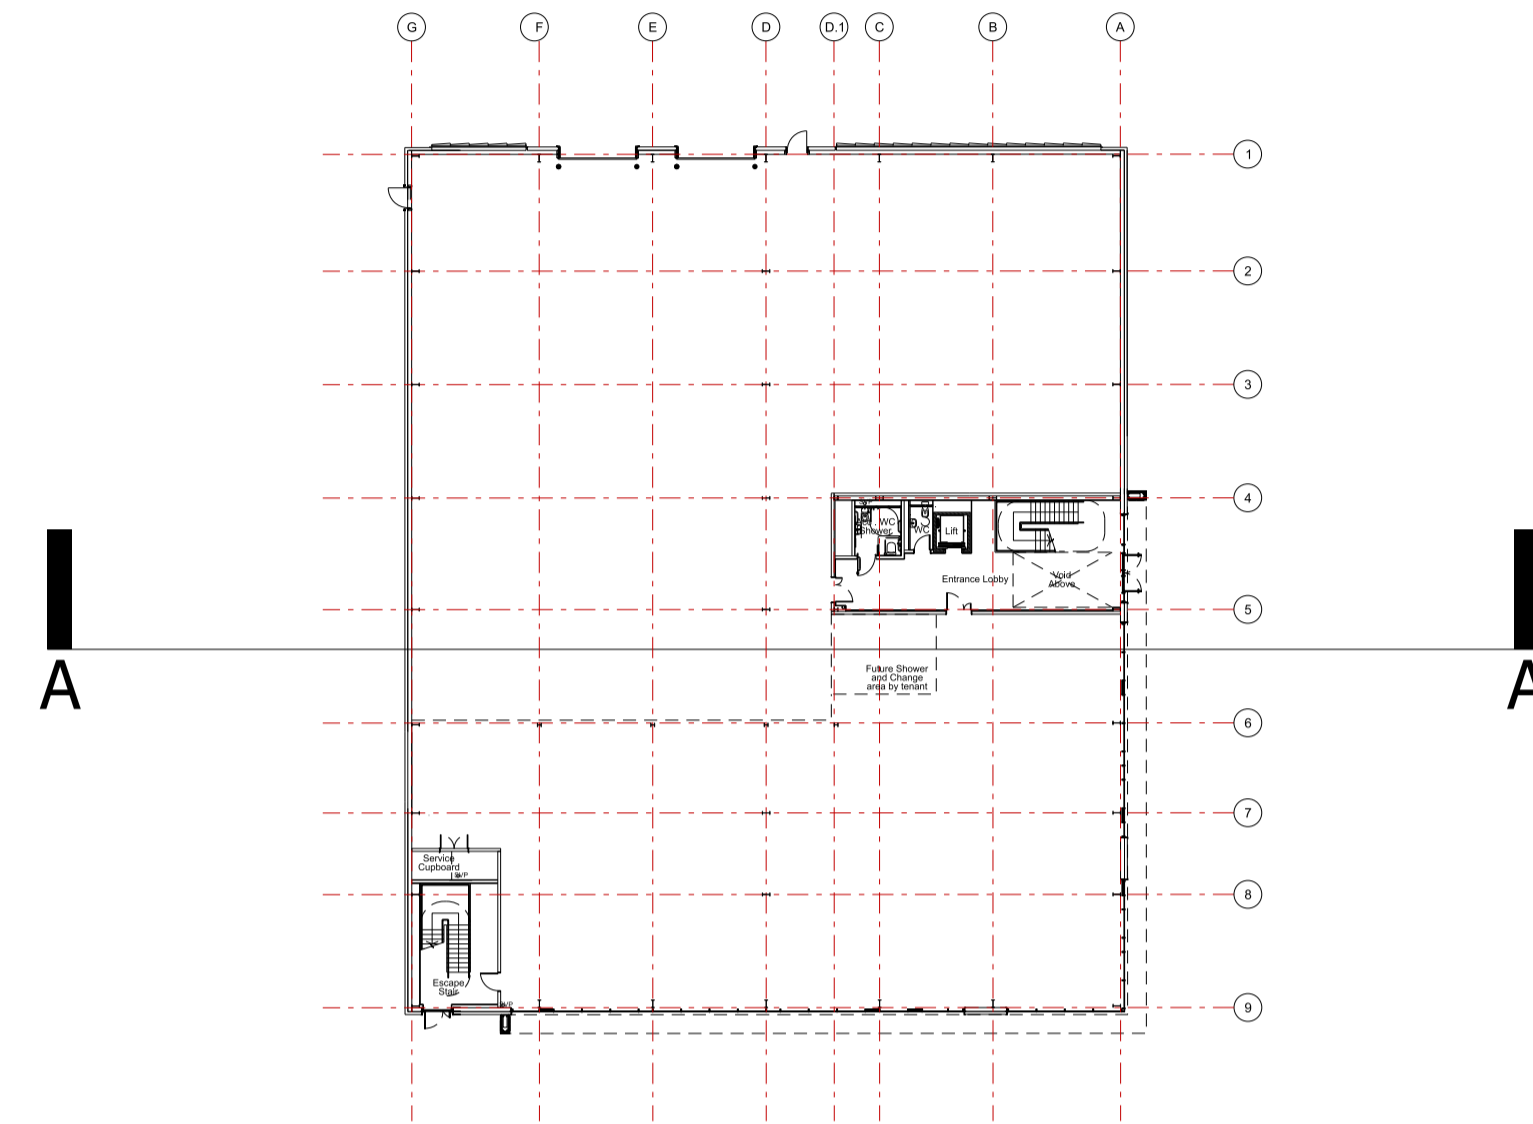

02 UNIT 14  
010 Ground Floor Plan

Rev	Description	Chk	Date
-----	-------------	-----	------

27 Greville Street  
London EC1N 8SU

tel +44(0)20 7400 2120

enquiries@cornisharchitects.com  
www.cornisharchitects.com

RIBA  
Chartered Practice

cornisharchitects

Project Title. **CATALYST PHASE 4**

Drawing Title. **UNIT 14  
SECTION**

Drawing Status. **TOWN PLANNING**



Drawn By:	Scale:	Date:	Chk'd By:
J B	1:200 @ A1	11/04/2024	S M



Drawing No.	Rev.
23022 - TP - 010	-