


NOTES


Reproduced from the Ordnance Survey map with the permission of the Controller of Her Majesty's Stationery Office, © Crown Copyright.

C A Cornish & Associates Ltd Licence no LIG0908.

Subject to Statutory Approvals.

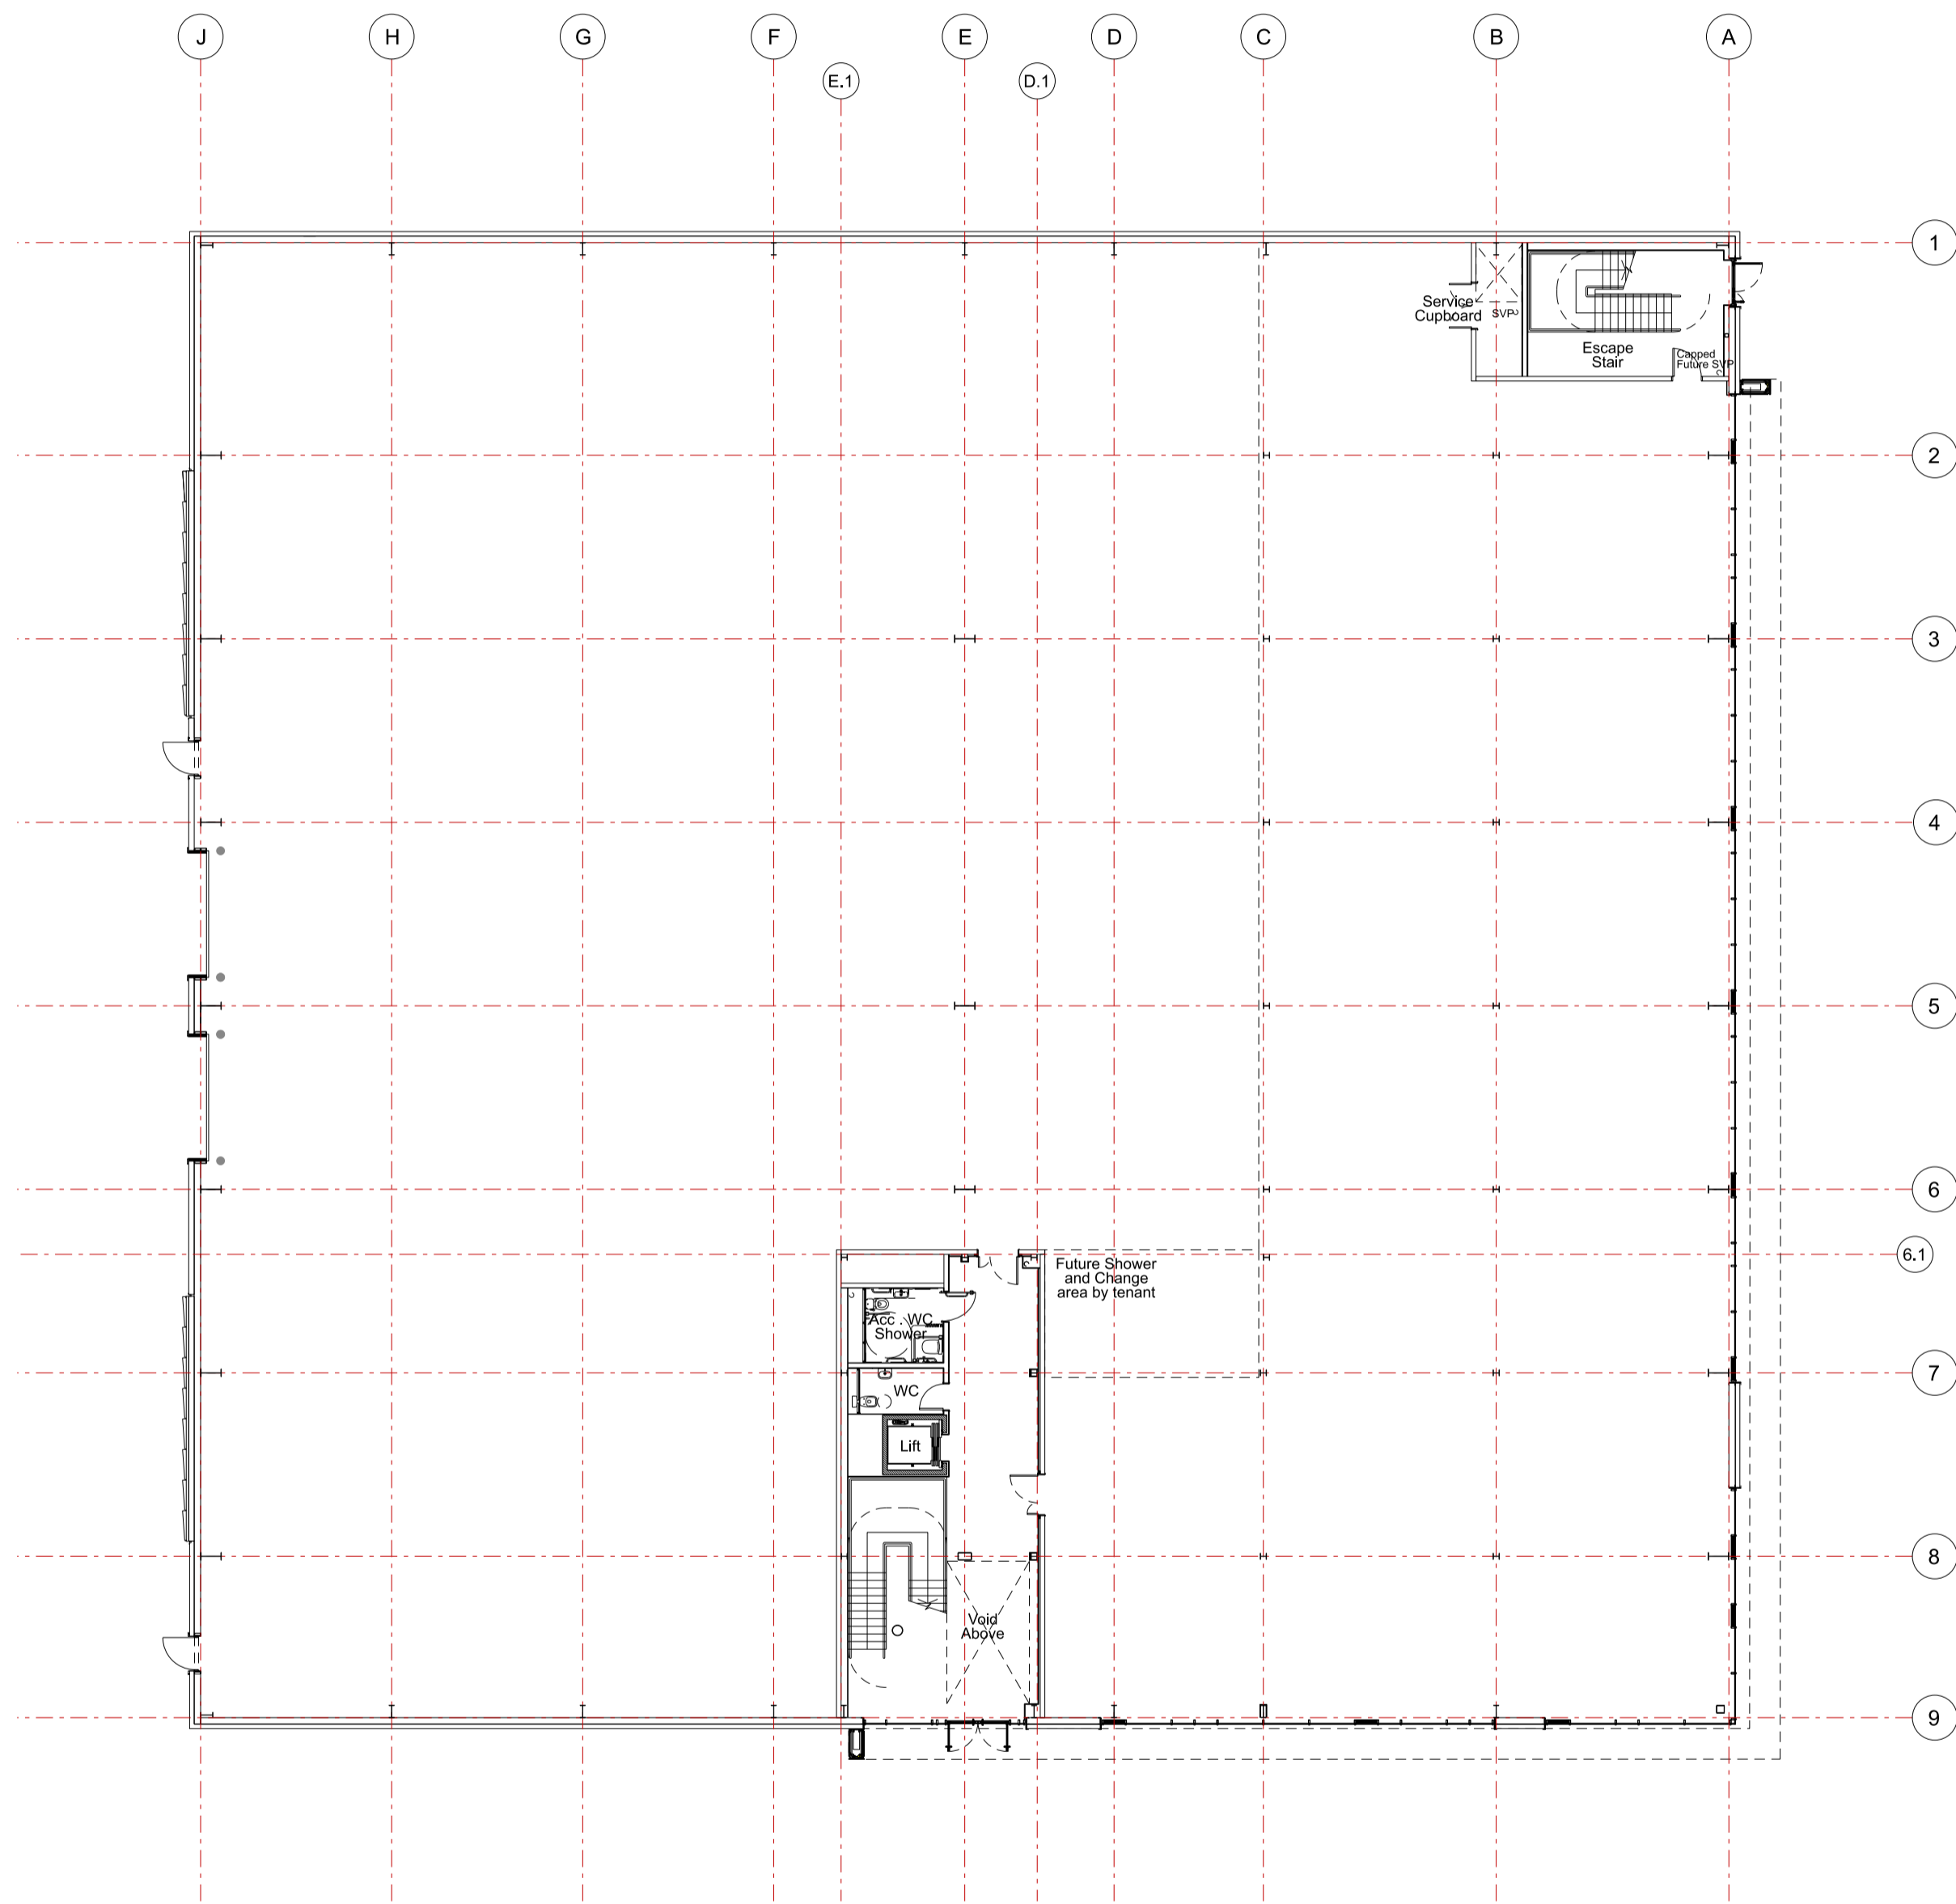

01 UNIT 15
012 / ground floor plan

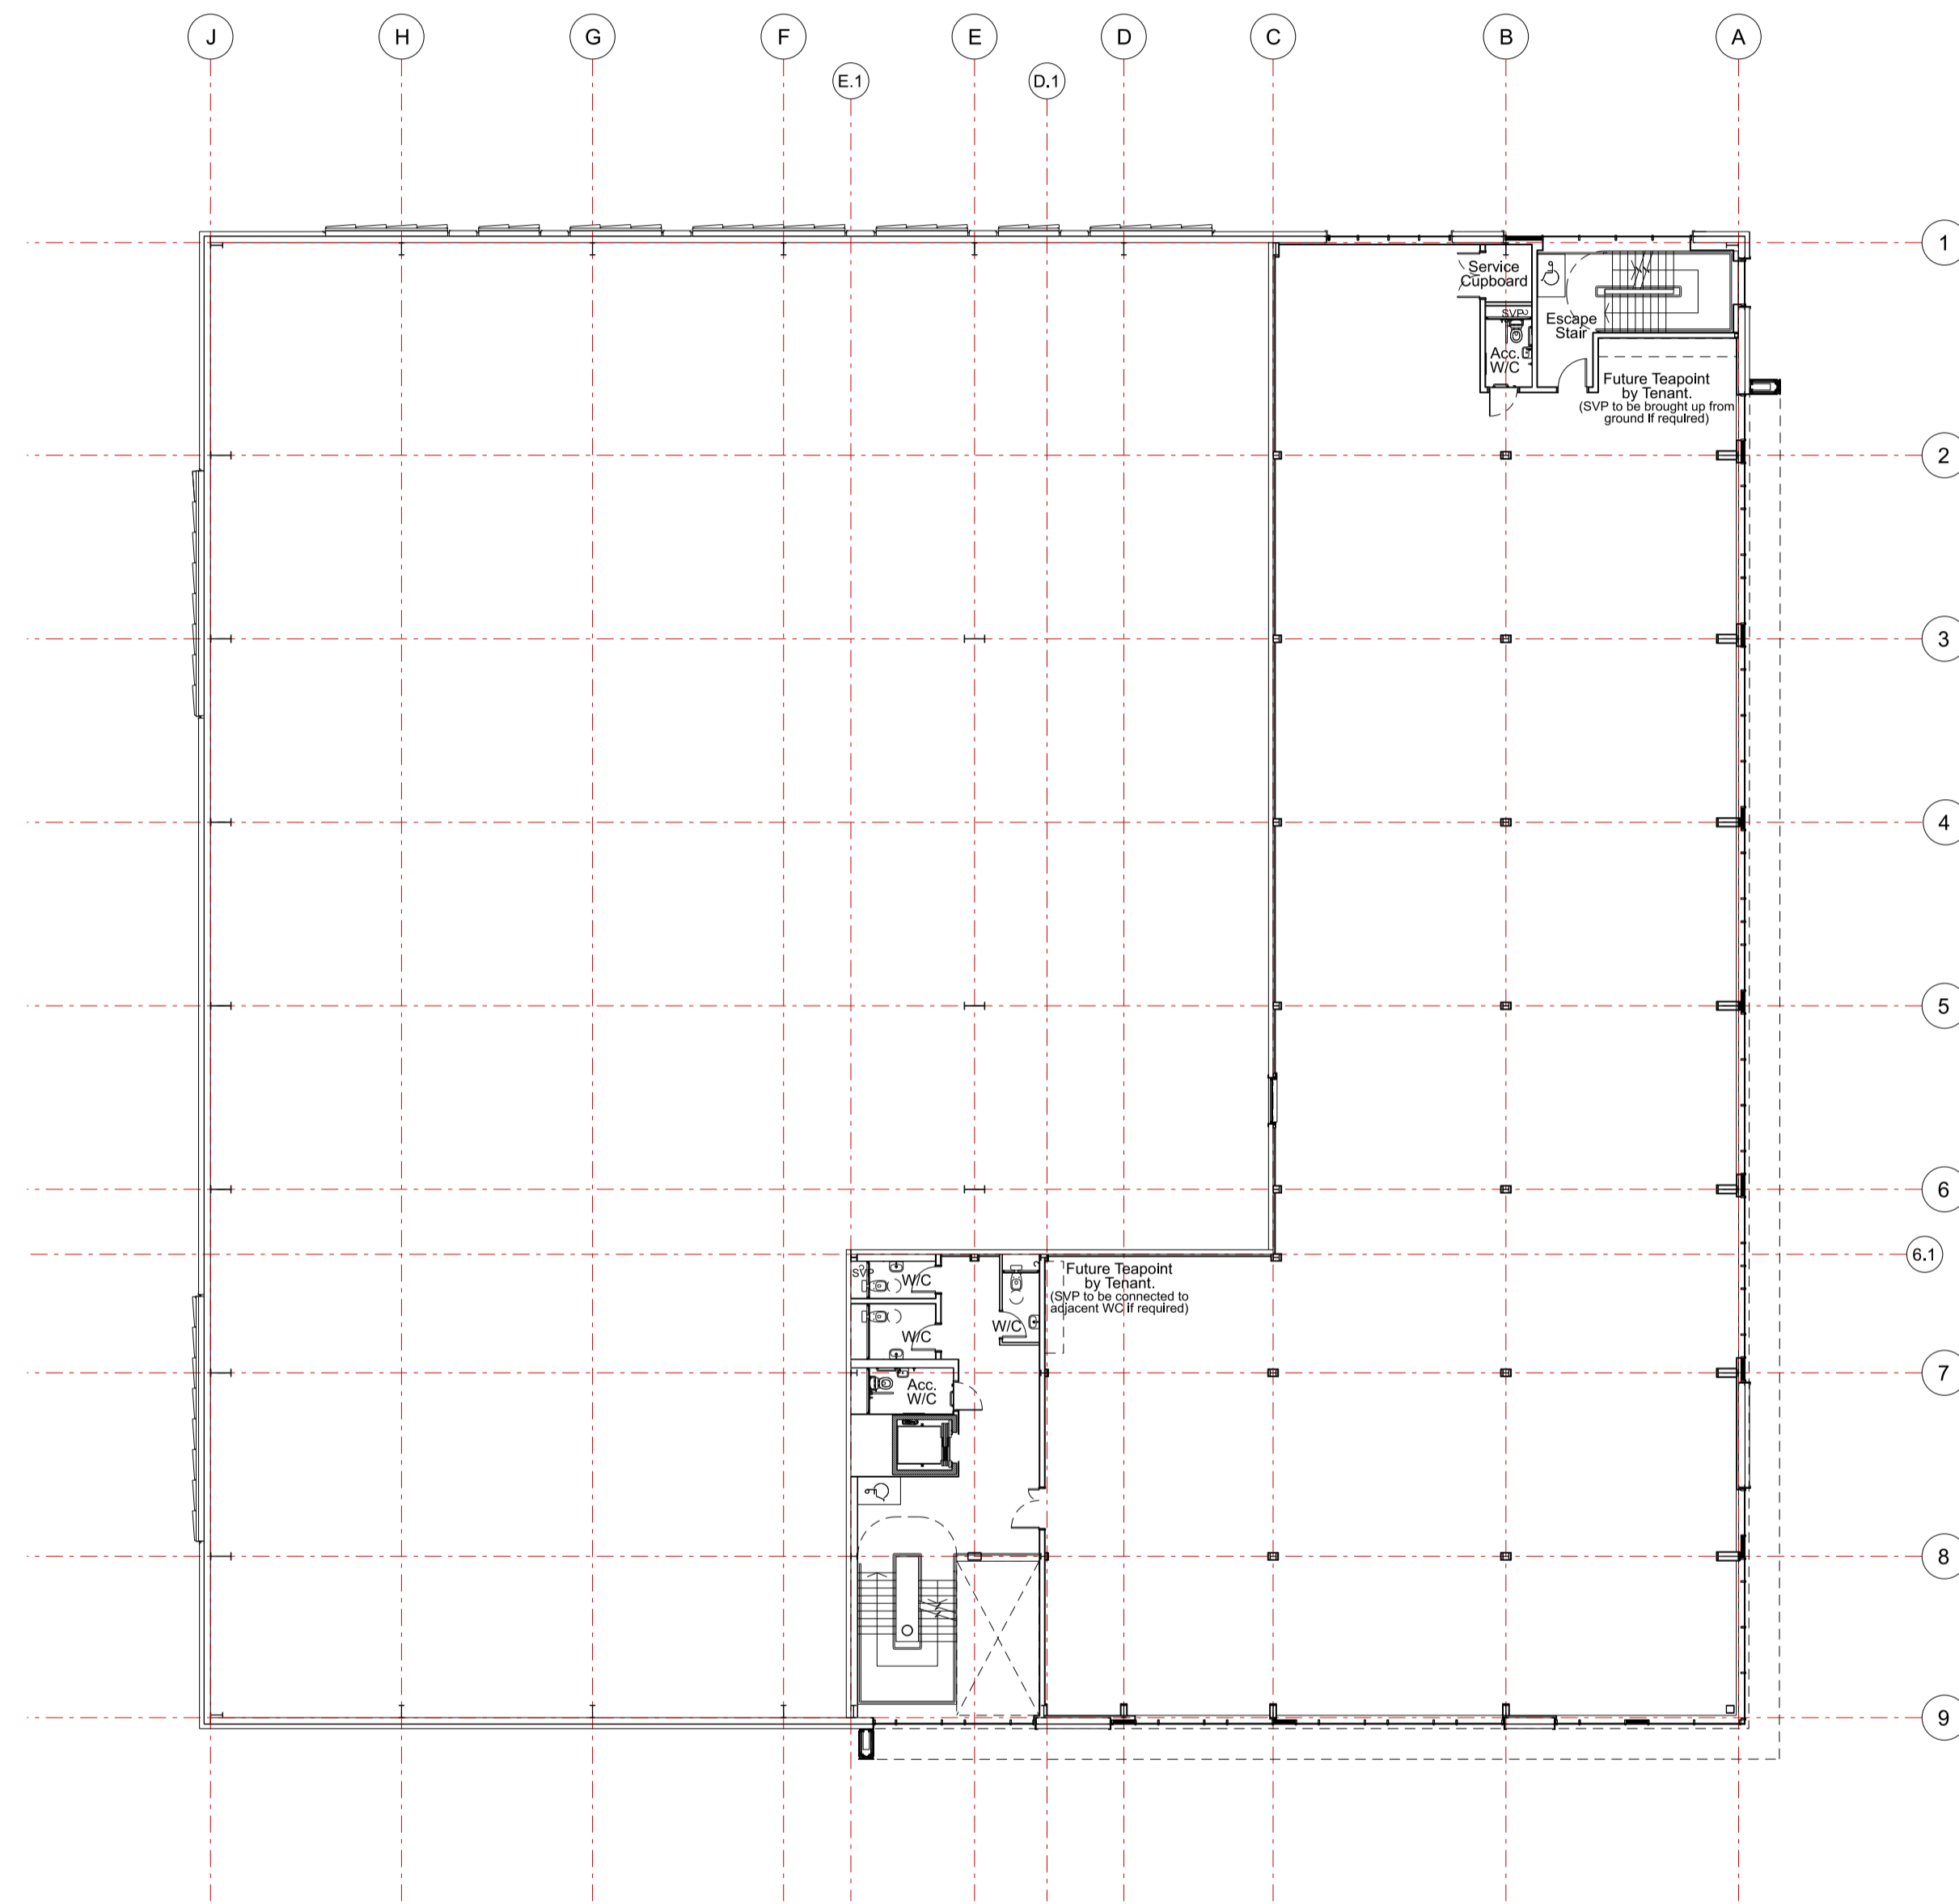

02 UNIT 15
012 / first floor plan

Rev	Description	Chk	Date
	27 Greville Street London EC1N 8SU		
	tel +44(0)20 7400 2120		
	enquiries@cornisharchitects.com www.cornisharchitects.com		


cornisharchitects

RIBA Chartered Practice

Project Title: **CATALYST PHASE 4**

Drawing Title: **UNIT 15
GROUND AND FIRST
FLOOR PLANS**

Drawing Status: **TOWN PLANNING**

 

Drawn By: J B | Scale: 1:200 @ A1 | Date: 11/04/2024 | Chk'd By: S M



Drawing No: **23022 - TP - 012** | Rev: -