


NOTES


Reproduced from the Ordnance Survey map with the permission of the Controller of Her Majesty's Stationery Office, © Crown Copyright.

C A Cornish & Associates Ltd Licence no LIG0908.

Subject to Statutory Approvals.

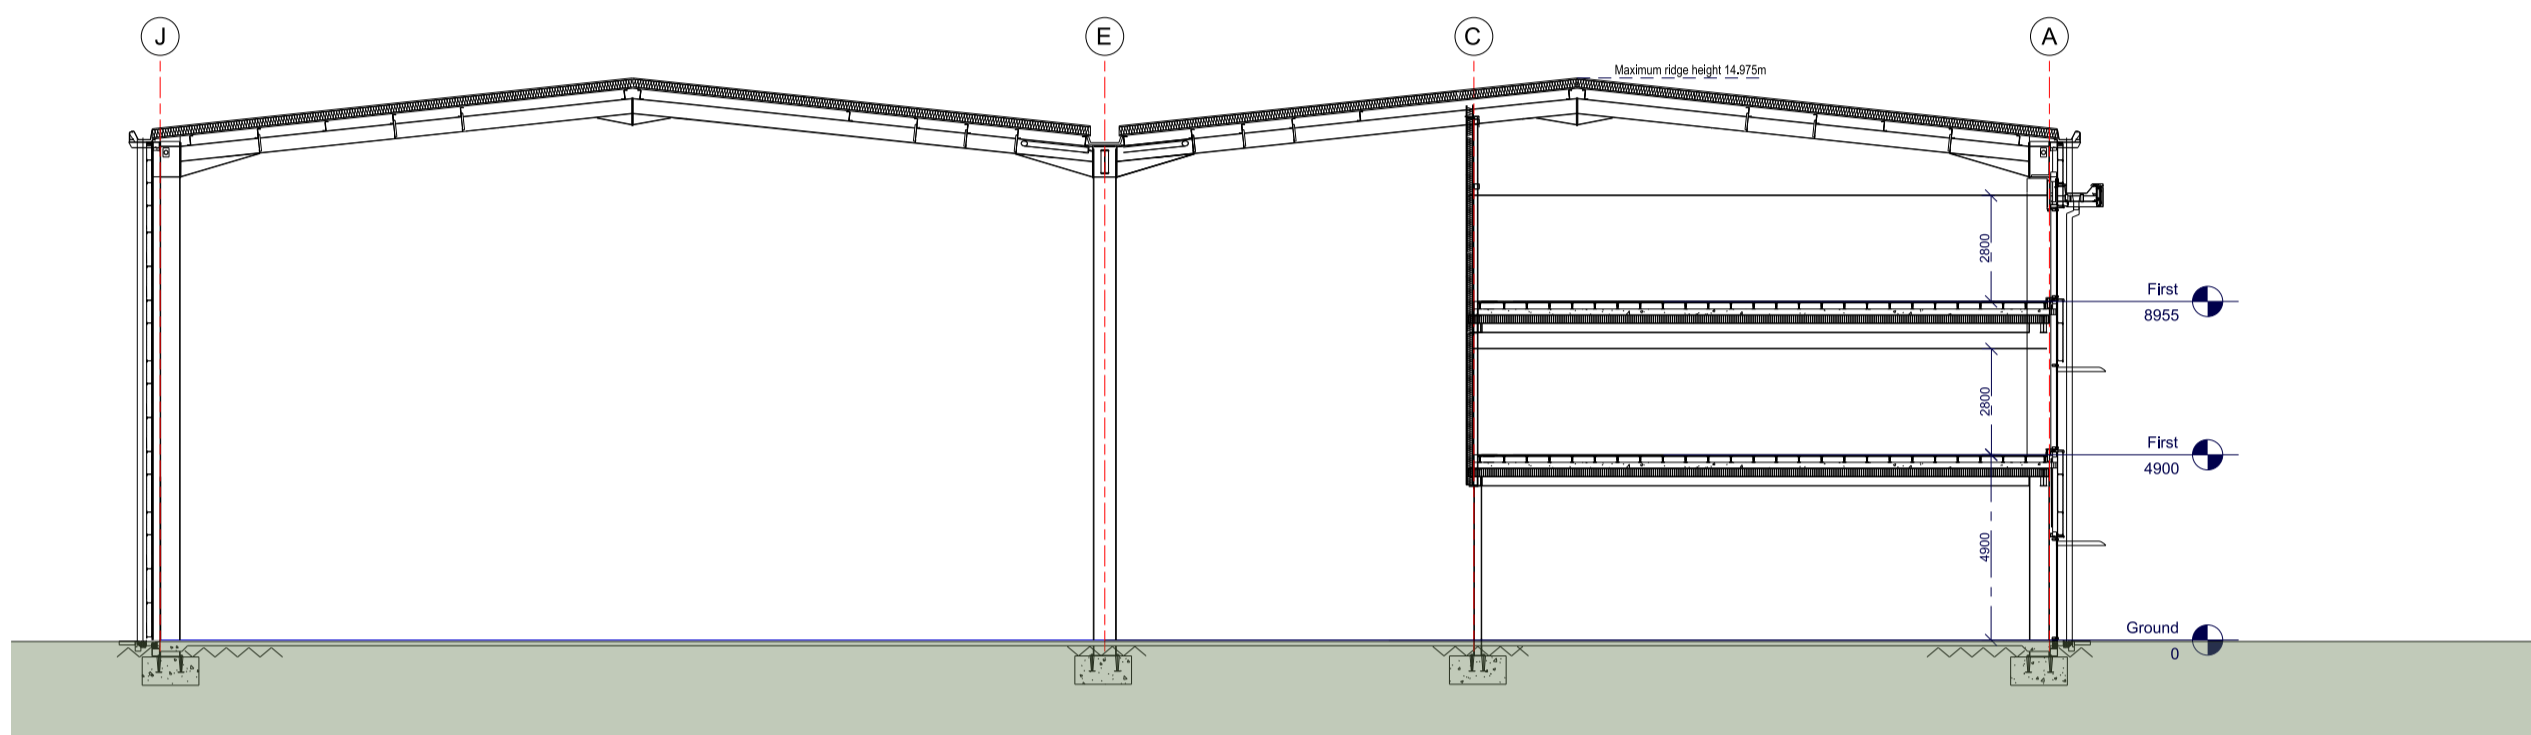

01 UNIT 15
014 Section AA

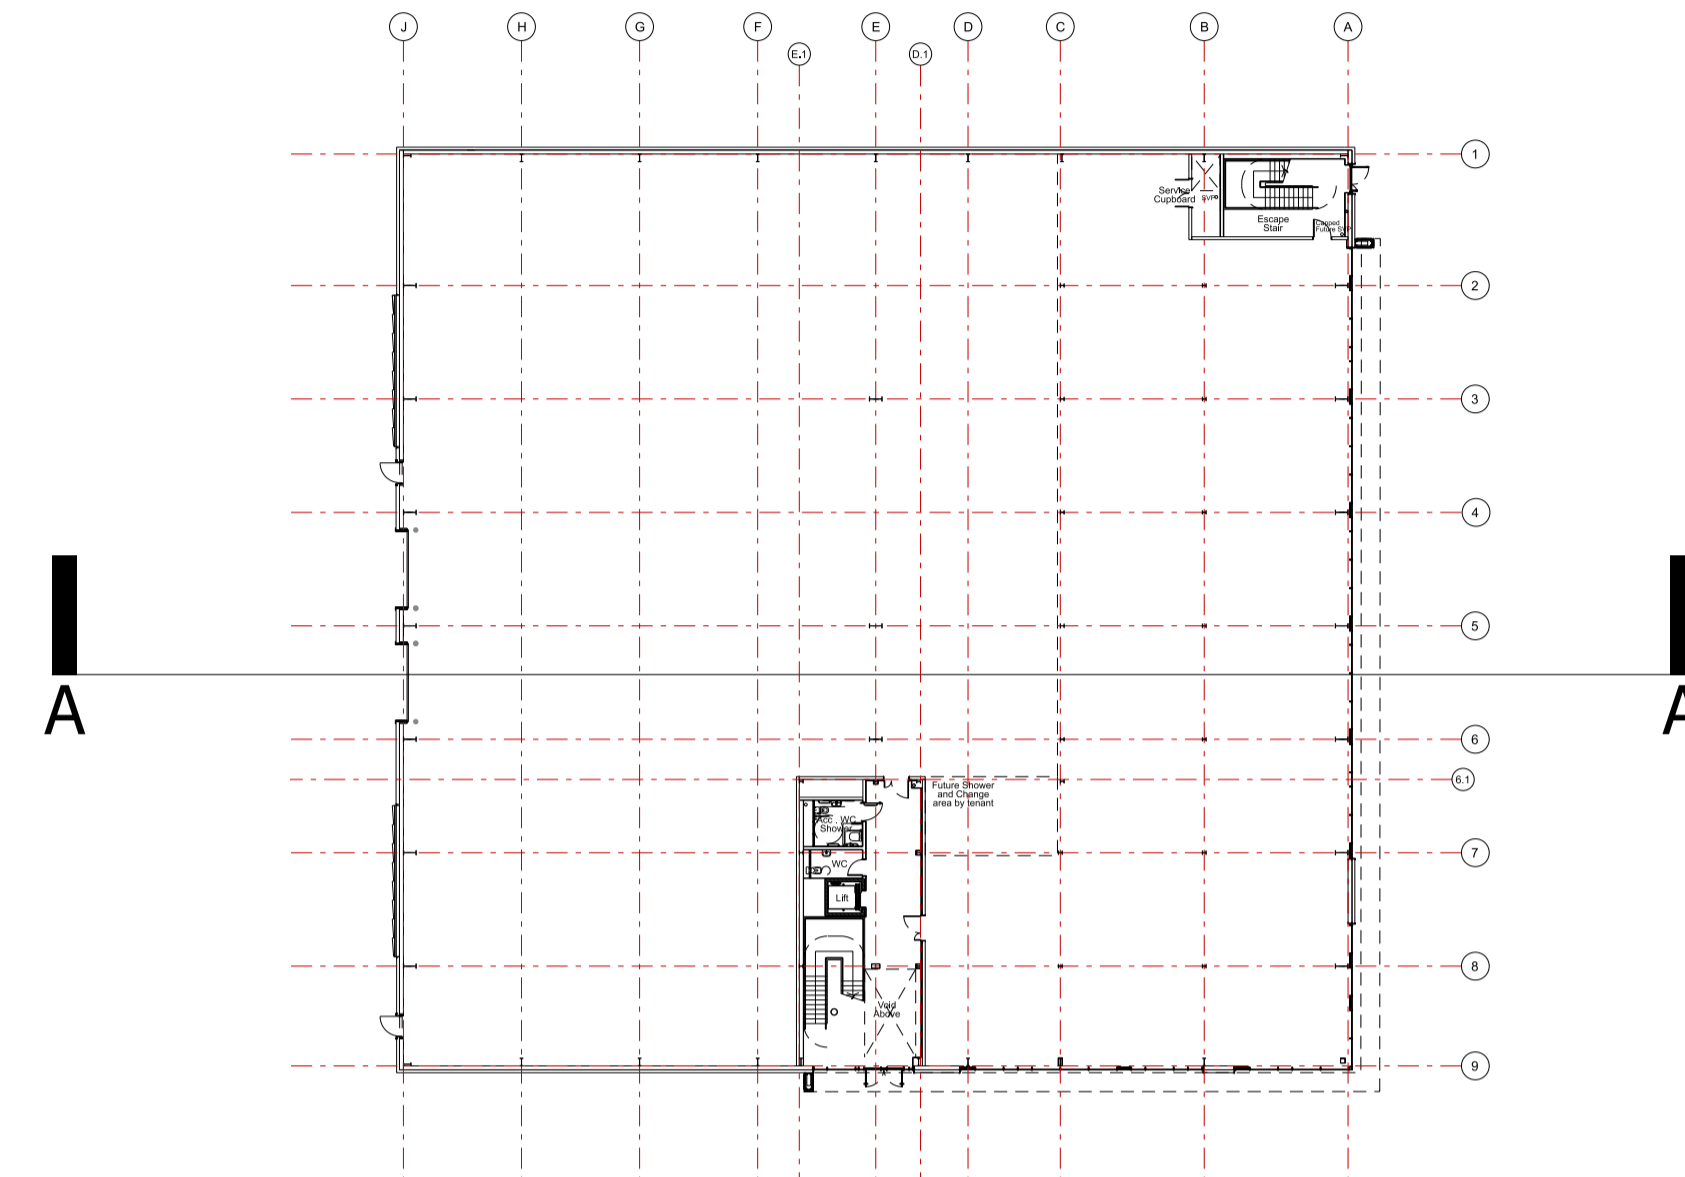

02 UNIT 15
014 Ground Floor Plan

Rev	Description	Chk	Date
-----	-------------	-----	------

27 Greville Street
London EC1N 8SU

tel +44(0)20 7400 2120

enquiries@cornisharchitects.com
www.cornisharchitects.com

RIBA
Chartered Practice

cornisharchitects

Project Title: CATALYST PHASE 4

Drawing Title: UNIT 15 SECTION

Drawing Status: TOWN PLANNING



Drawn By:	Scale:	Date:	Chk'd By:
J B	1:200 @ A1	11/04/2024	S M



Drawing No.	Rev.
23022 - TP - 014	-