




Finishes / Colours


Apollo Shelter:
polyester powder coated Anthracite Ral 7016

Highrise stand and cycle hoops:
Hot dipped galvanised to BS EN ISO 1461:2009

03 TYPICAL CYCLE STORAGE
016 Indicative in situ example

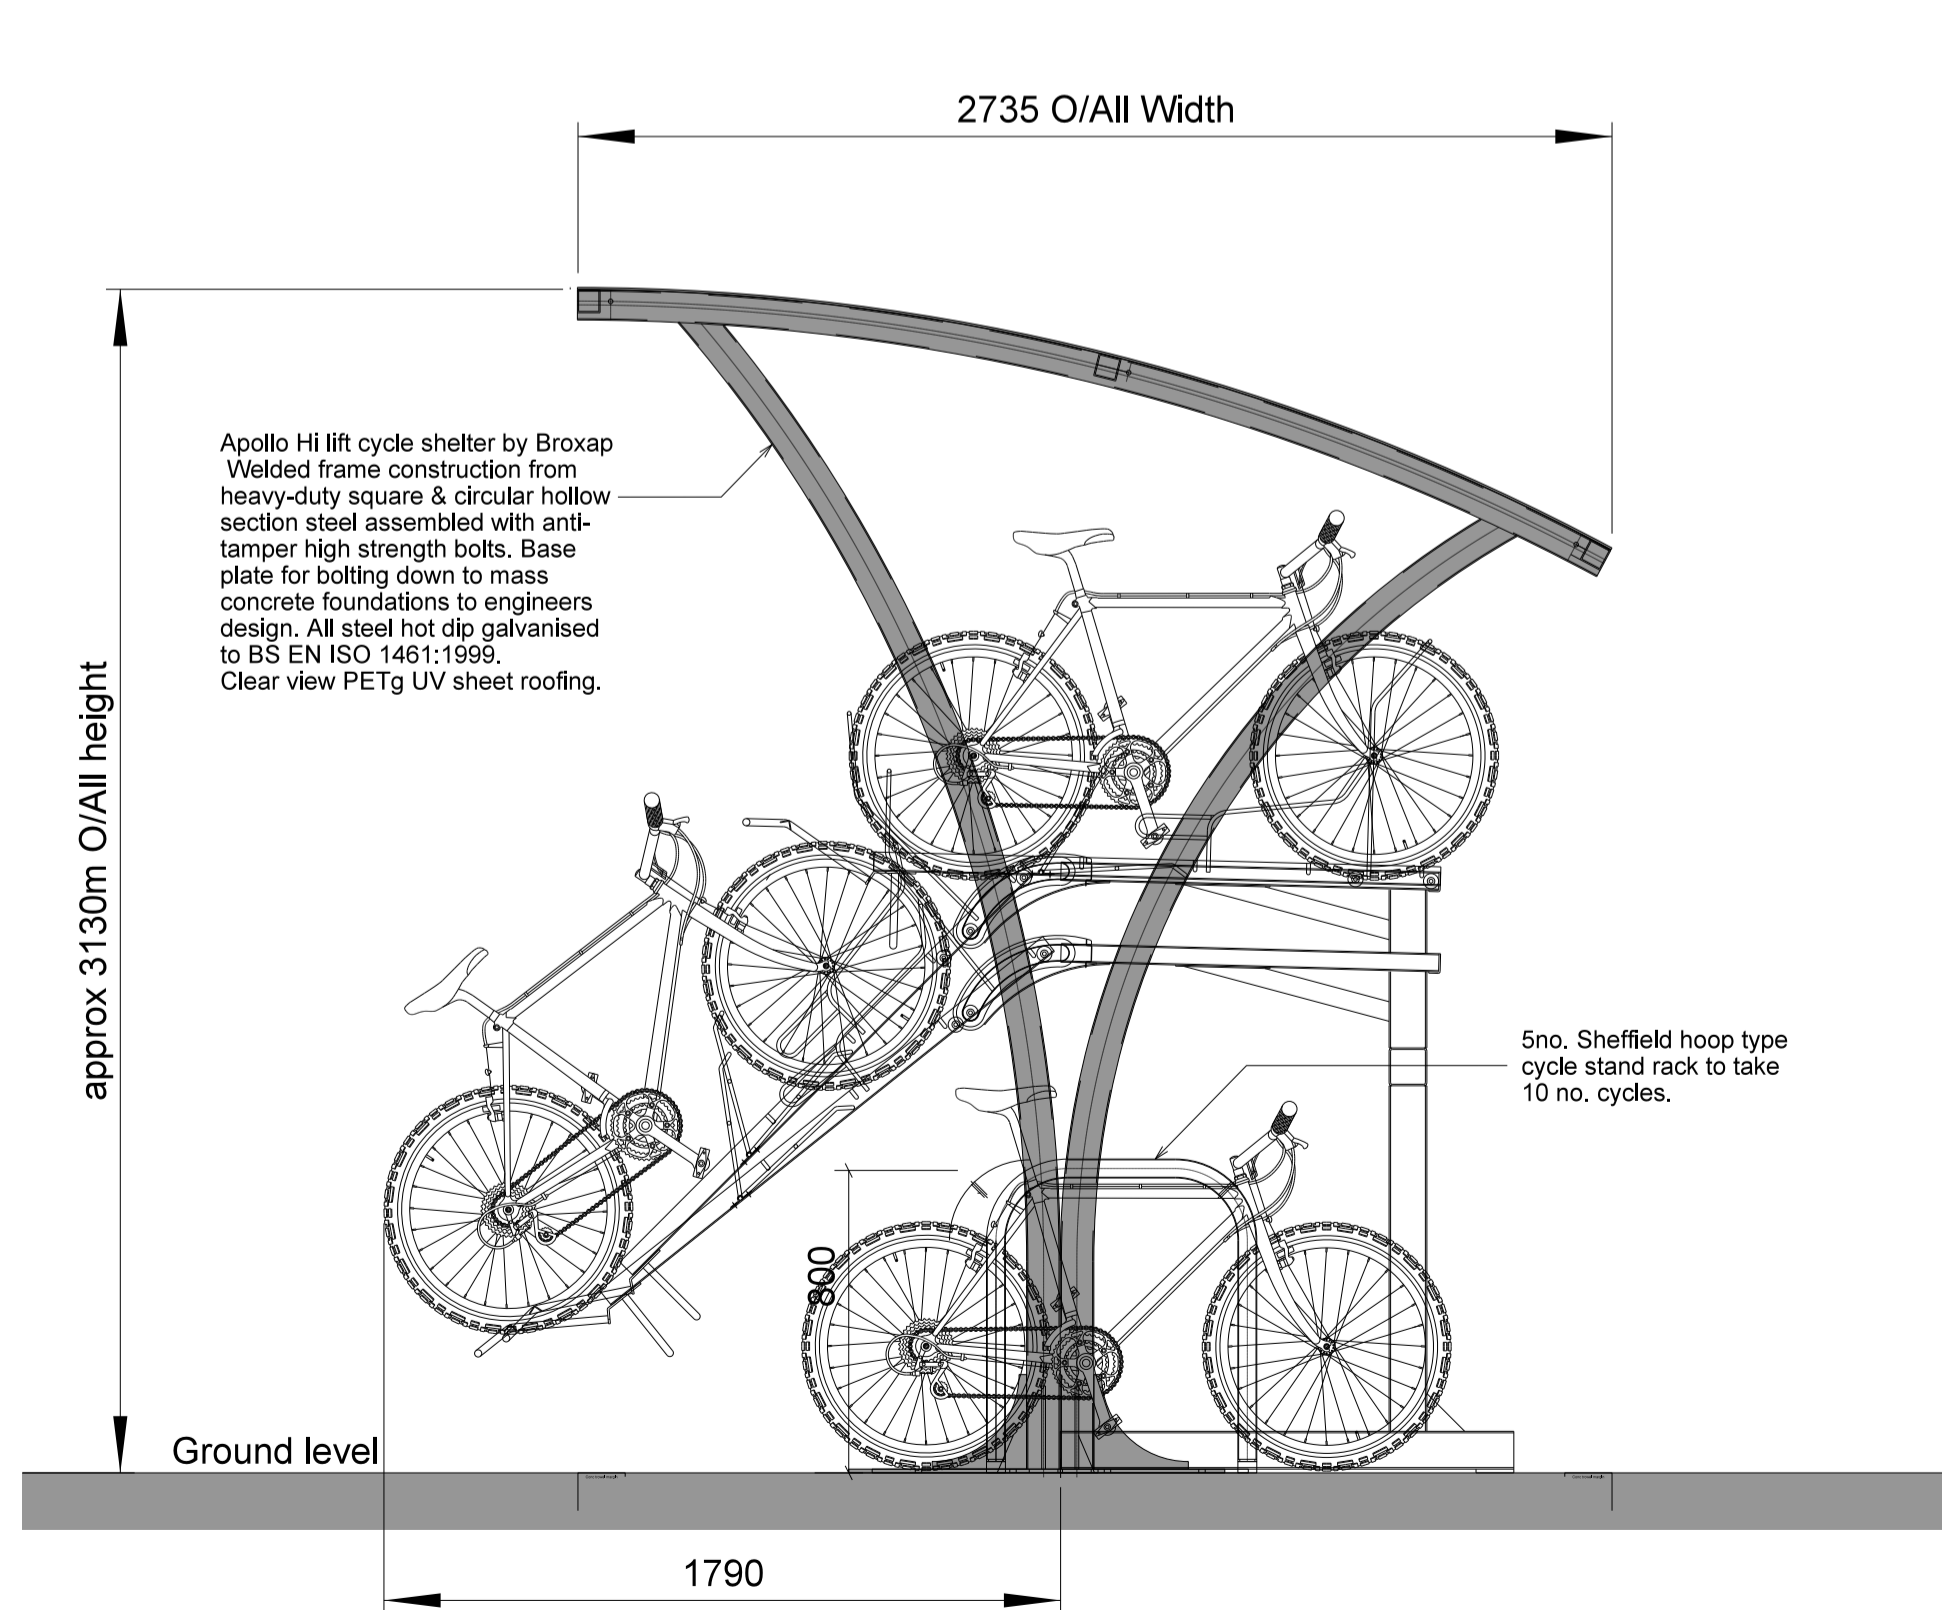

01 TYPICAL CYCLE STORAGE
016 section - stacked storage

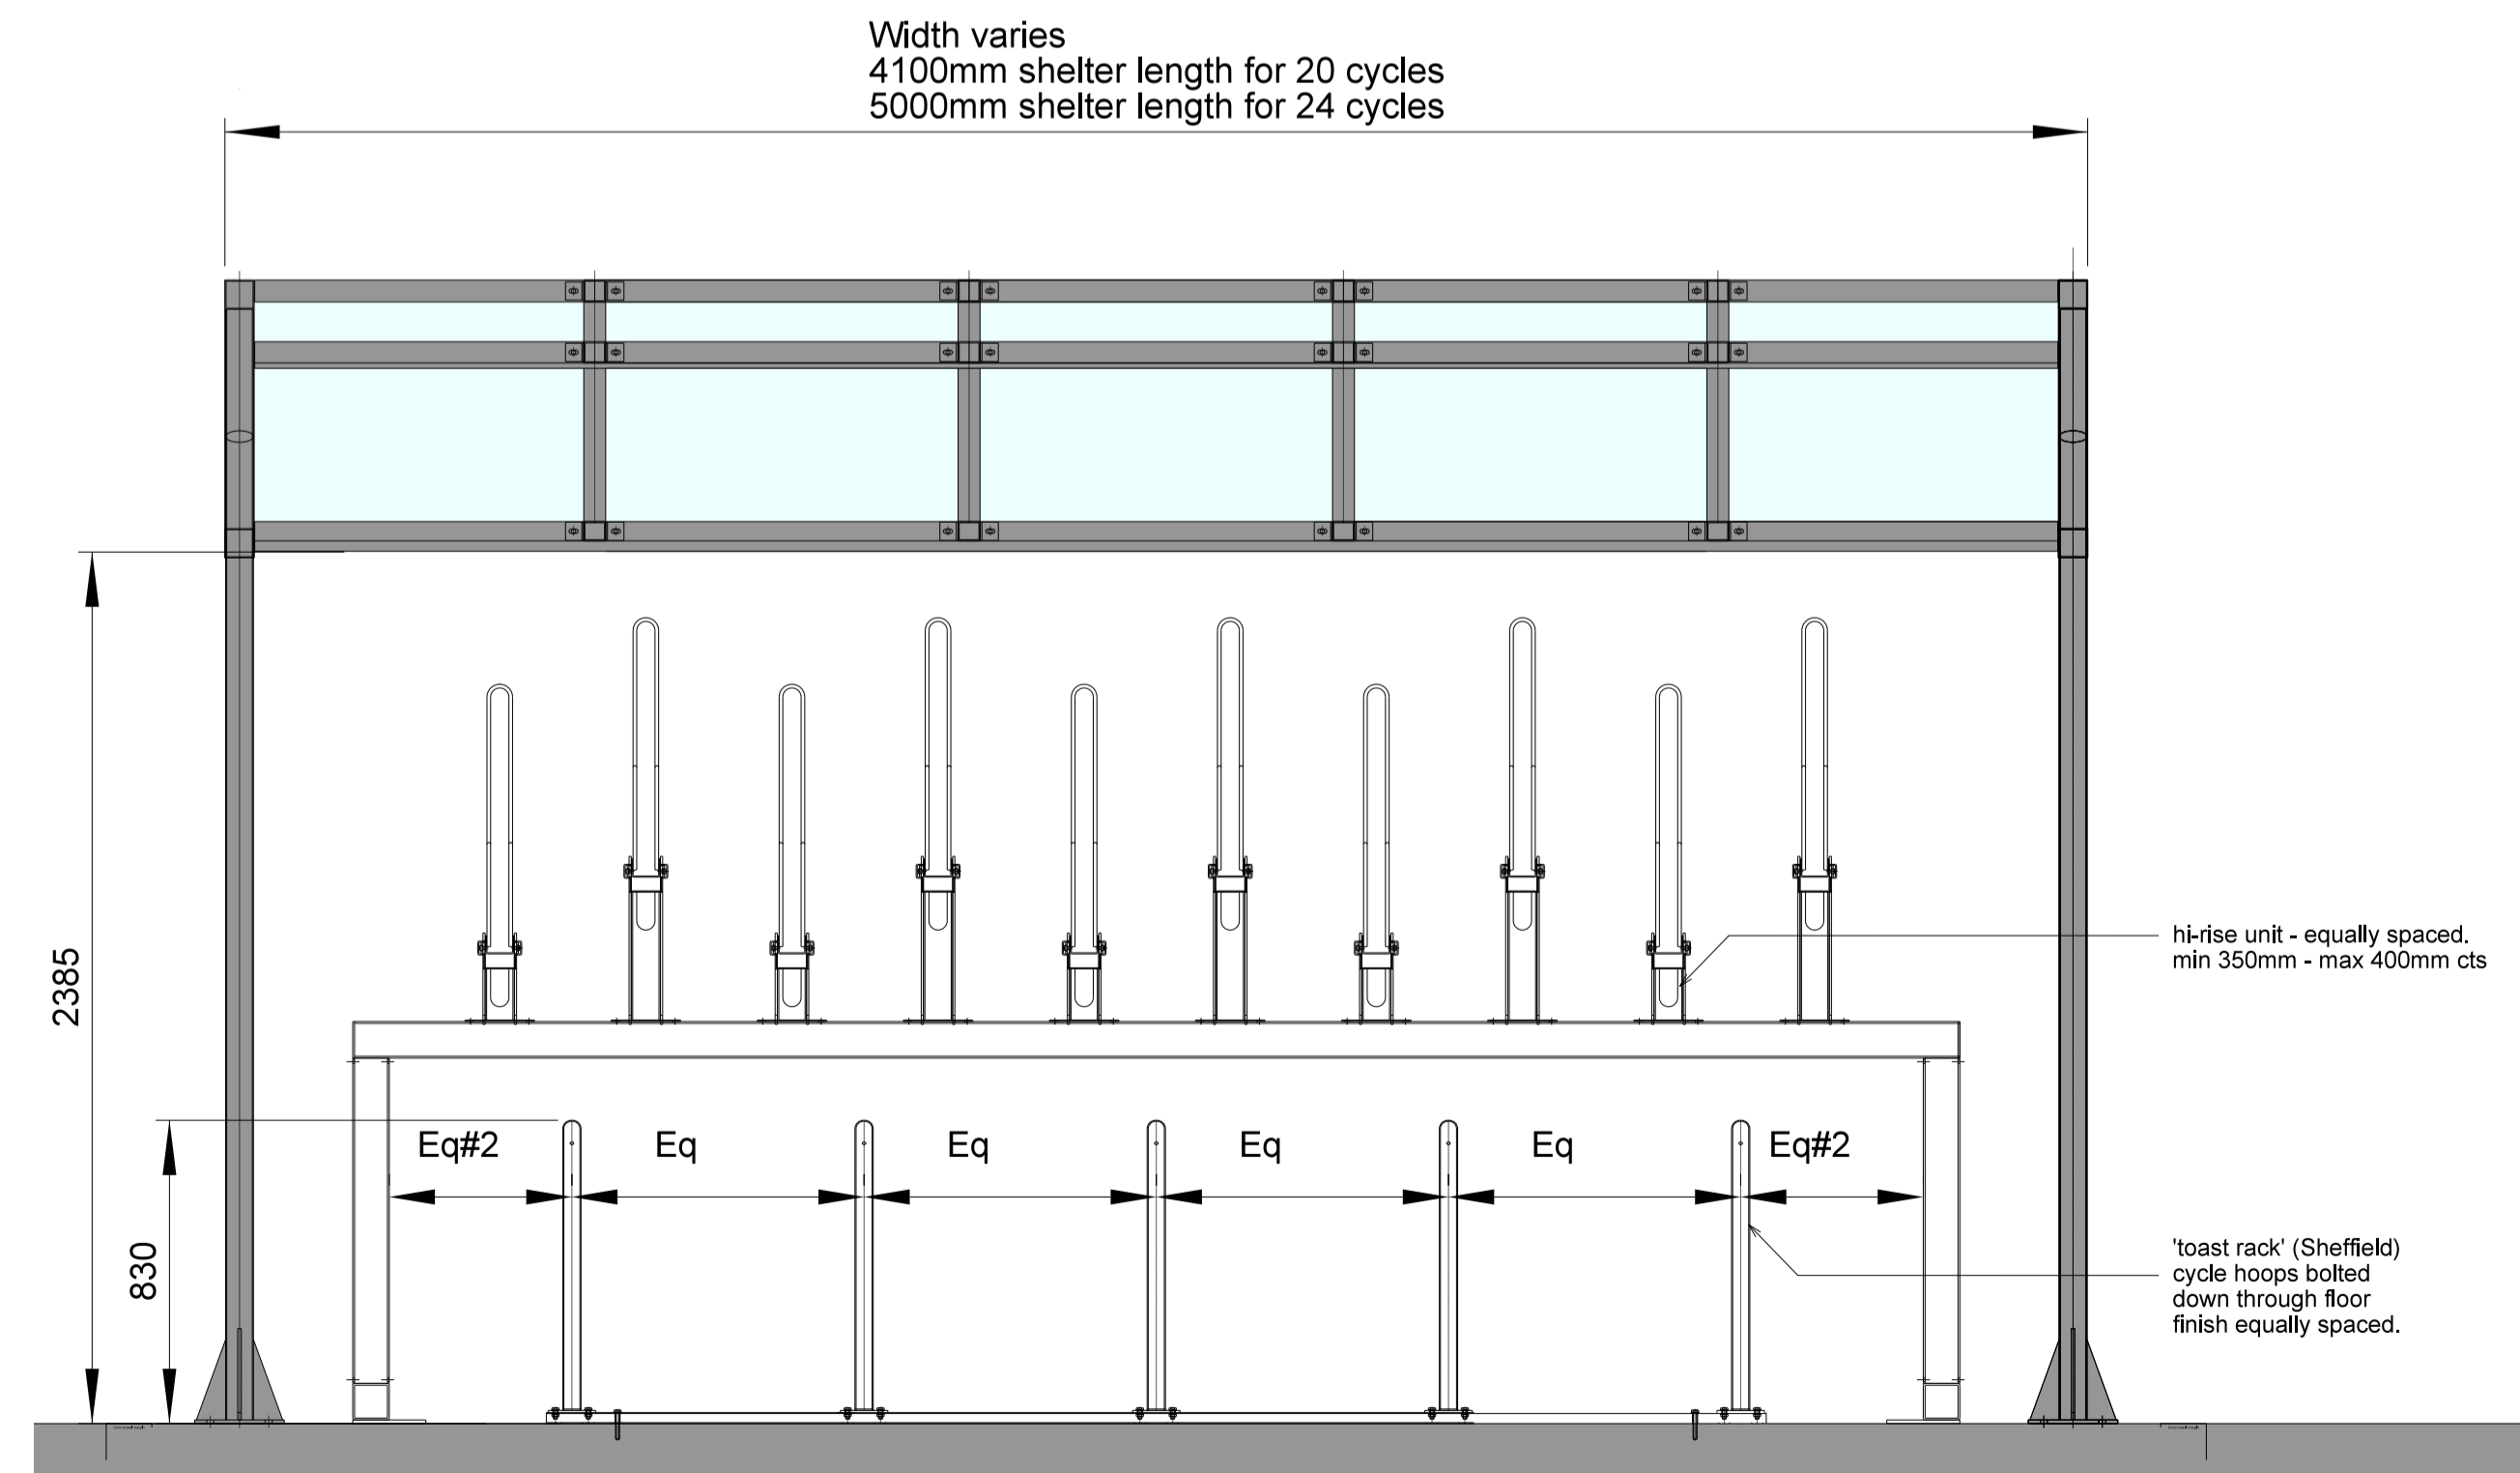

02 TYPICAL CYCLE STORAGE
016 front elevation - stacked storage

Rev	Description	Chk	Date
	27 Greville Street London EC1N 8SU		
	tel +44(0)20 7400 2120		
	enquiries@cornisharchitects.com www.cornisharchitects.com		
	RIBA Chartered Practice		

Project Title: **CATALYST PHASE 4**

Drawing Title: **CYCLE SHELTER DETAILS**

Drawing Status: **TOWN PLANNING**



Drawn By:	Scale:	Date:	Chk'd By:
J B	1:20 @ A1	12/04/2024	S M

Drawing No. **23022 - TP - 016** Rev. -