


NOTES

Reproduced from the Ordnance Survey map with the permission of the Controller of Her Majesty's Stationery Office, © Crown Copyright.


C A Cornish & Associates Ltd Licence no LIG0908.

Subject to Statutory Approvals.

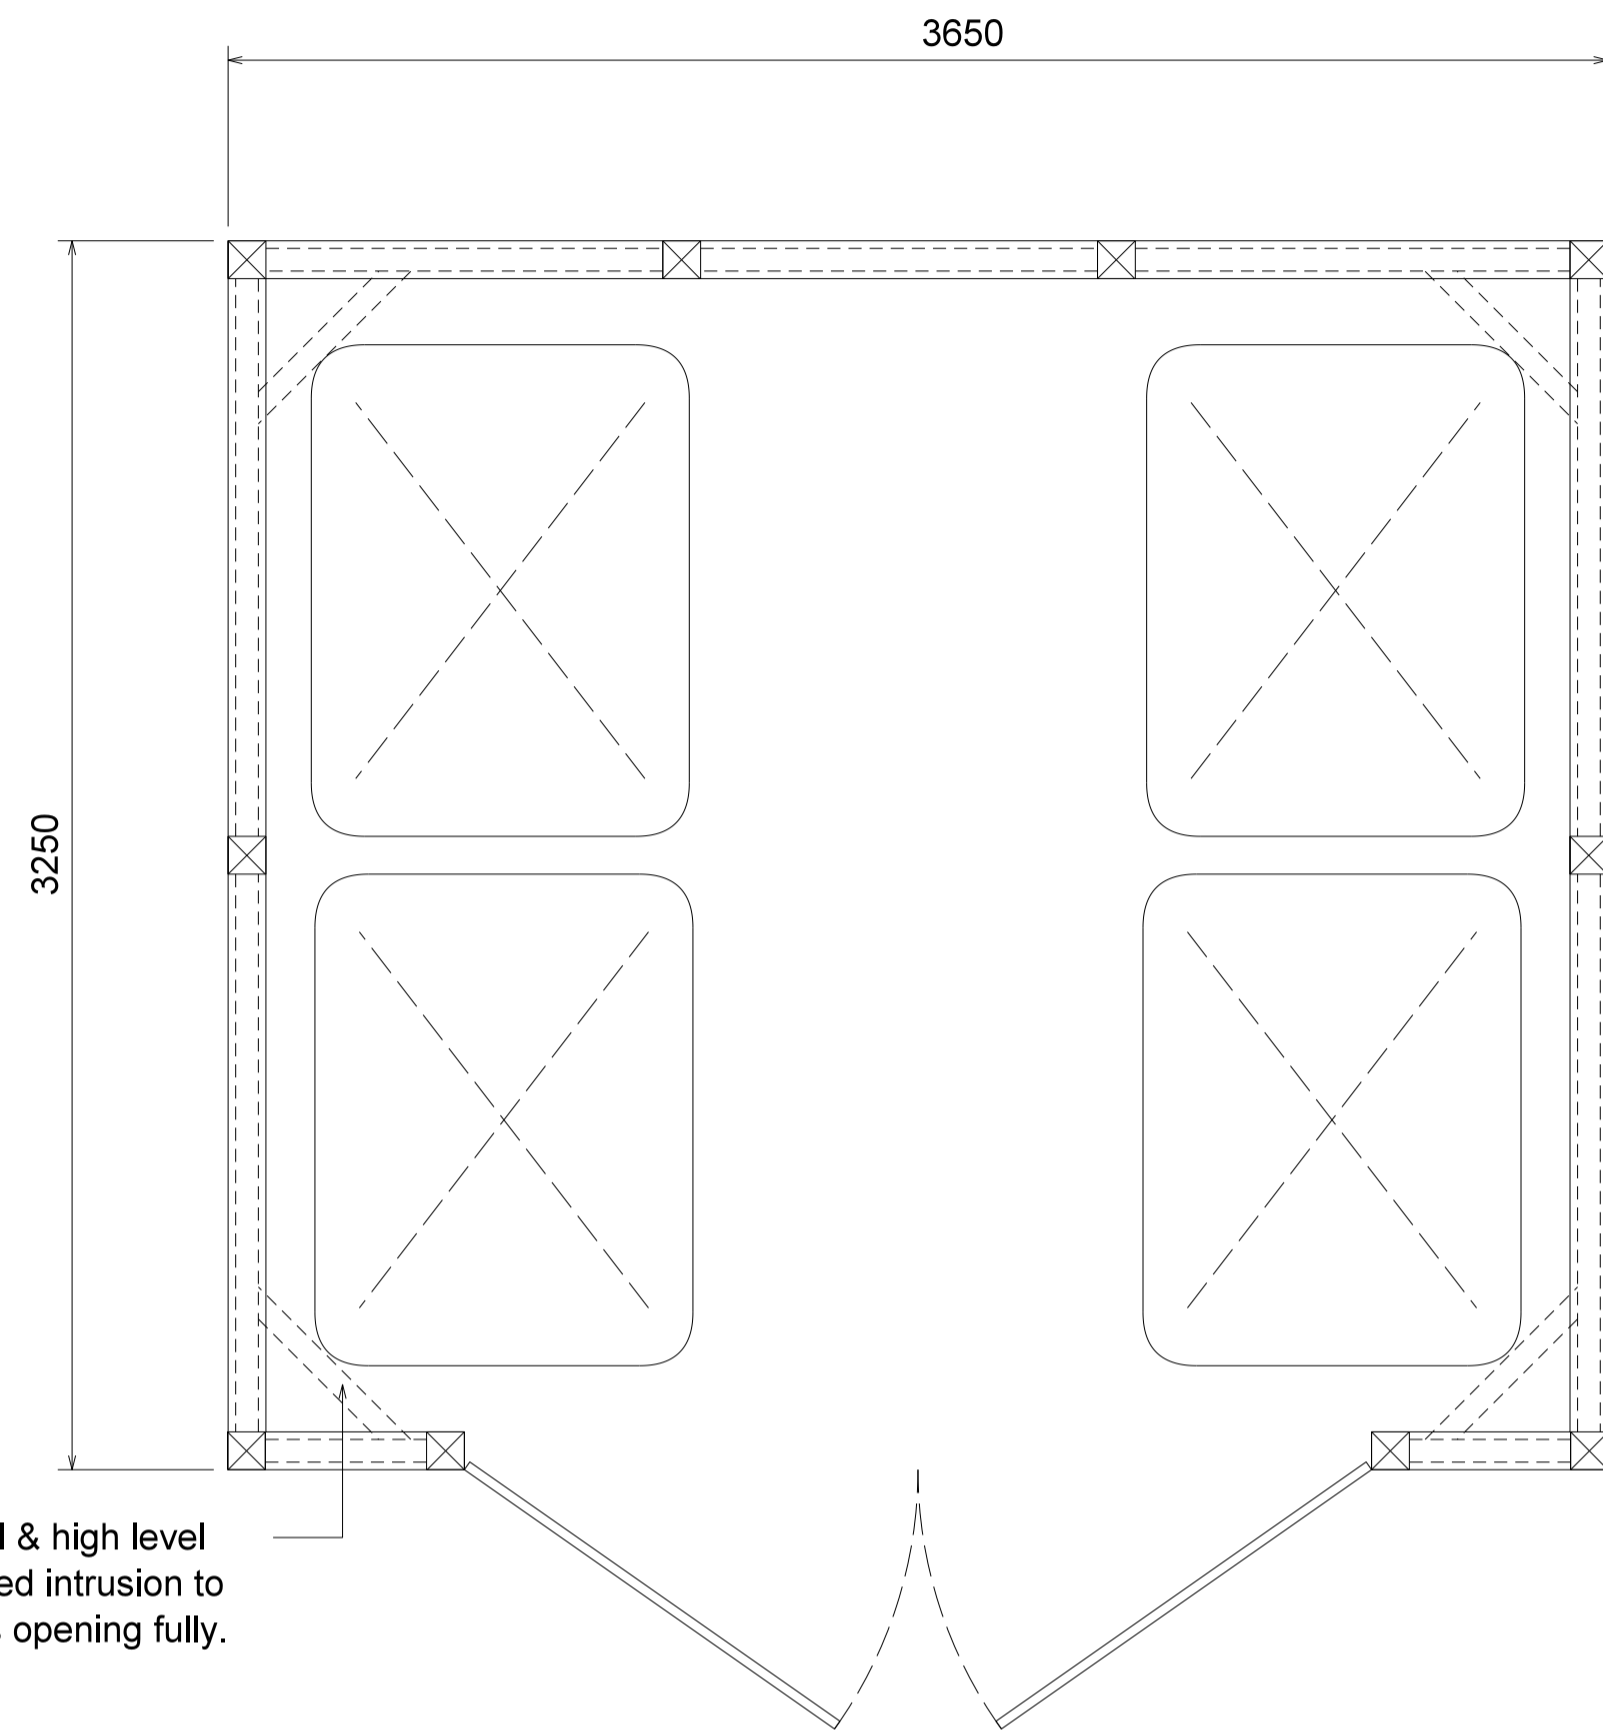


bracing at low level & high level (above bins). Limited intrusion to not prevent bin lids opening fully.

01 REFUSE ENCLOSURE
017 typical plan

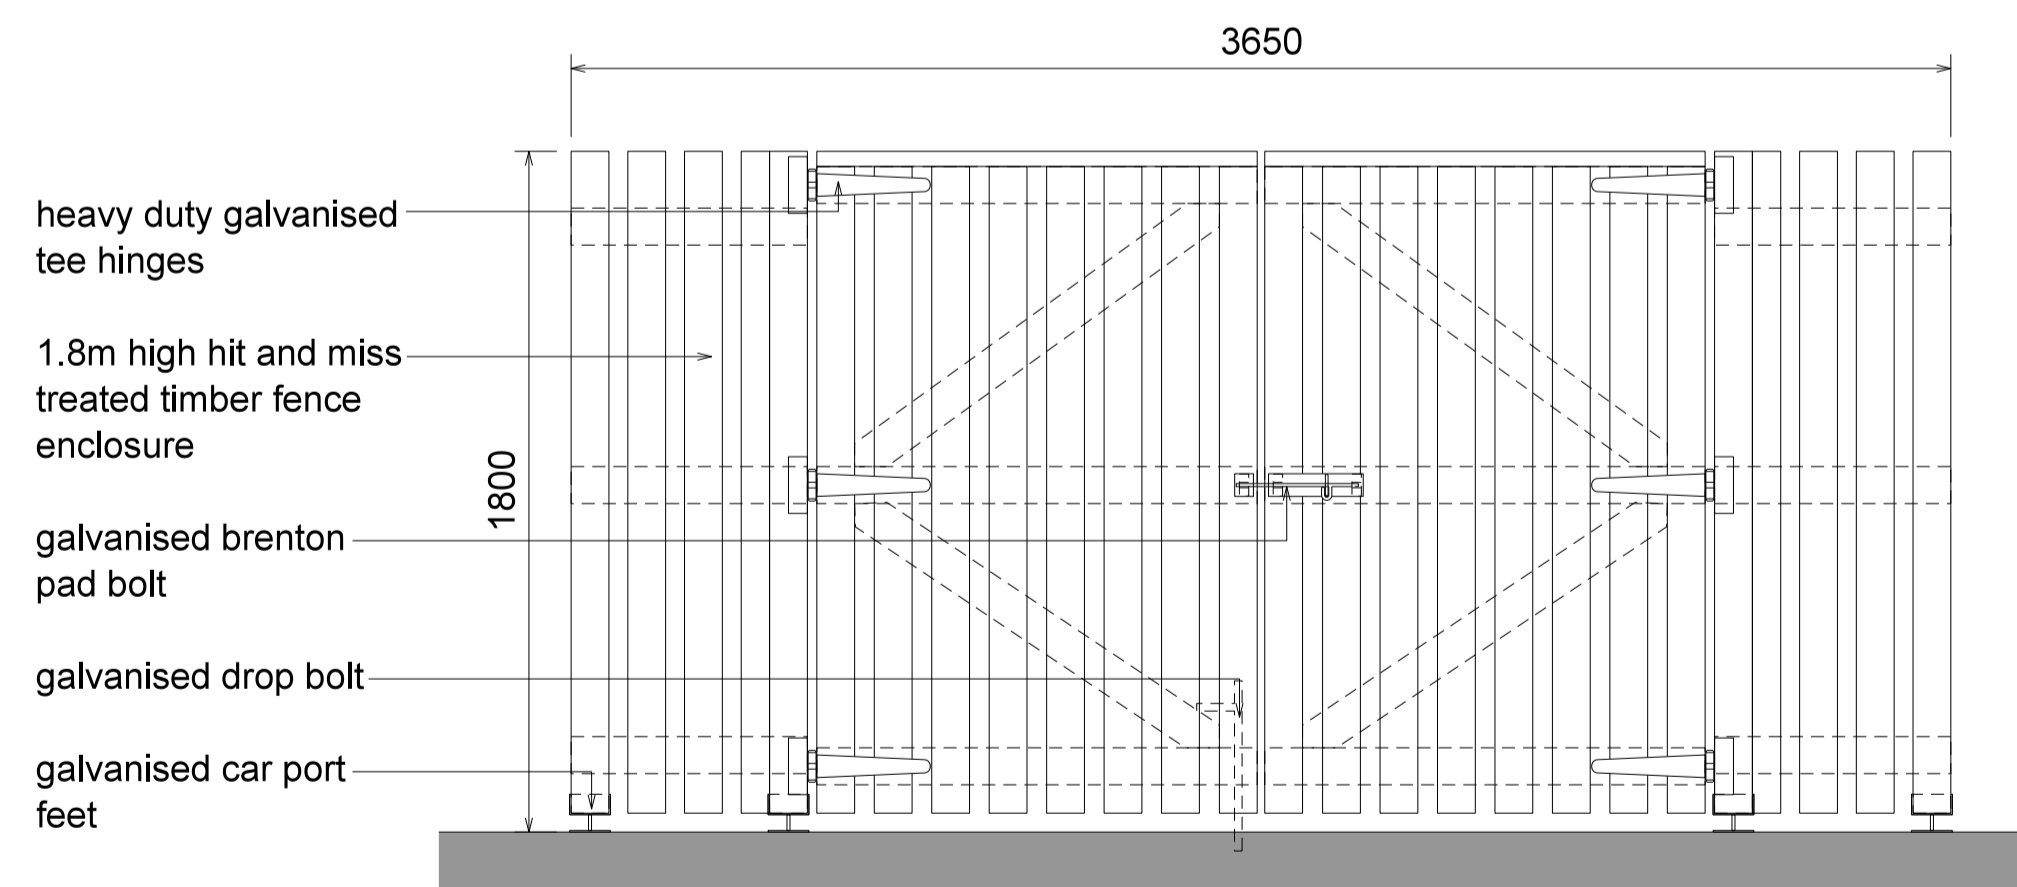


heavy duty galvanised tee hinges
1.8m high hit and miss treated timber fence enclosure
galvanised brenton pad bolt
galvanised drop bolt
galvanised car port feet

02 REFUSE ENCLOSURE
017 typical front elevation

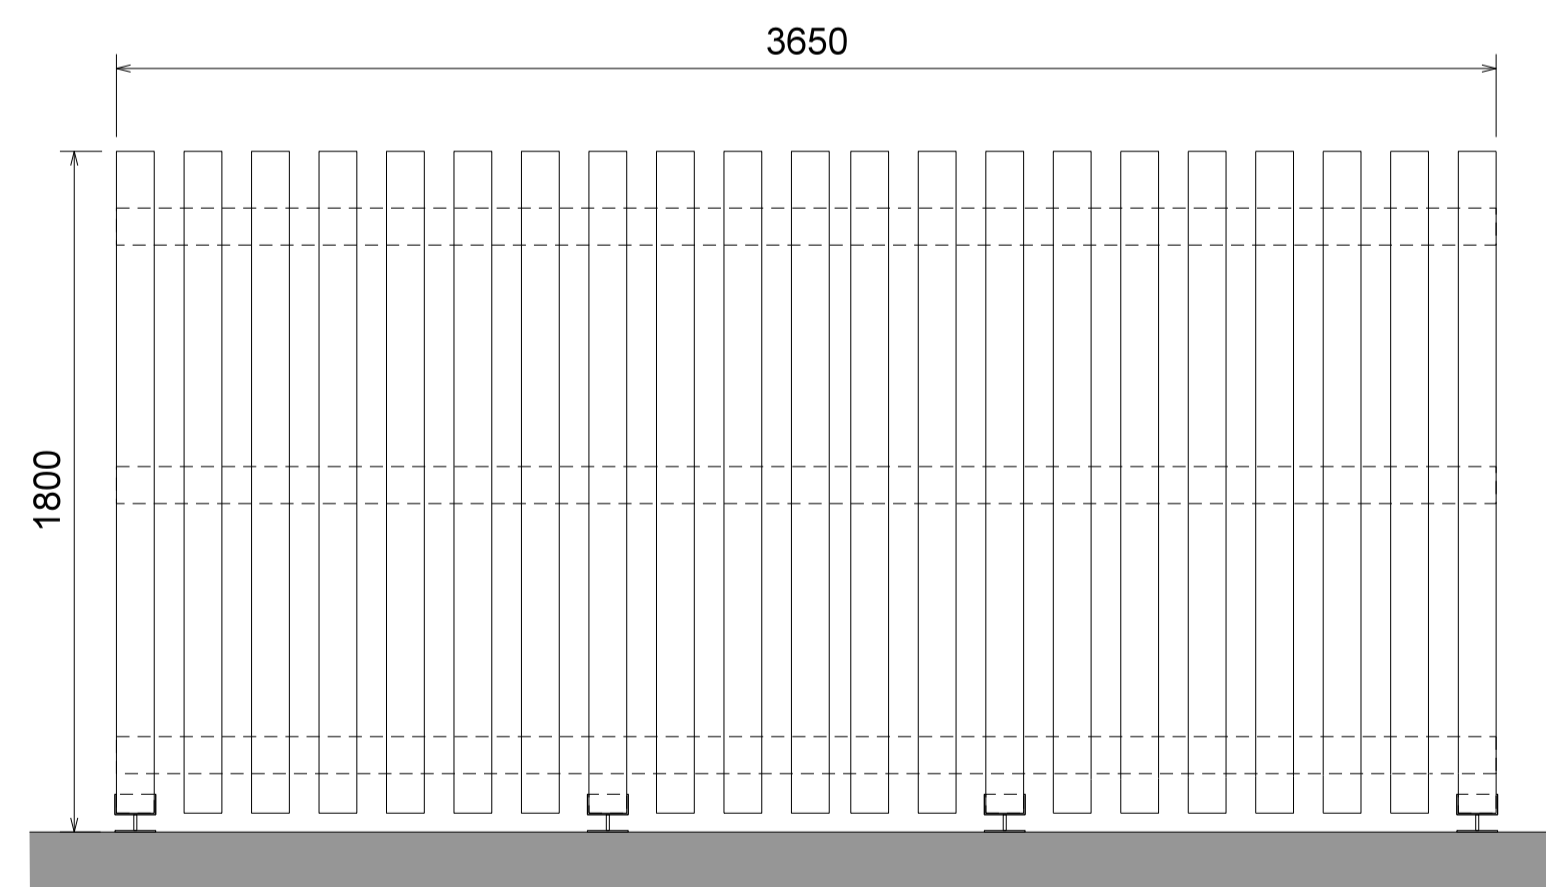

03 REFUSE ENCLOSURE
017 typical rear elevation

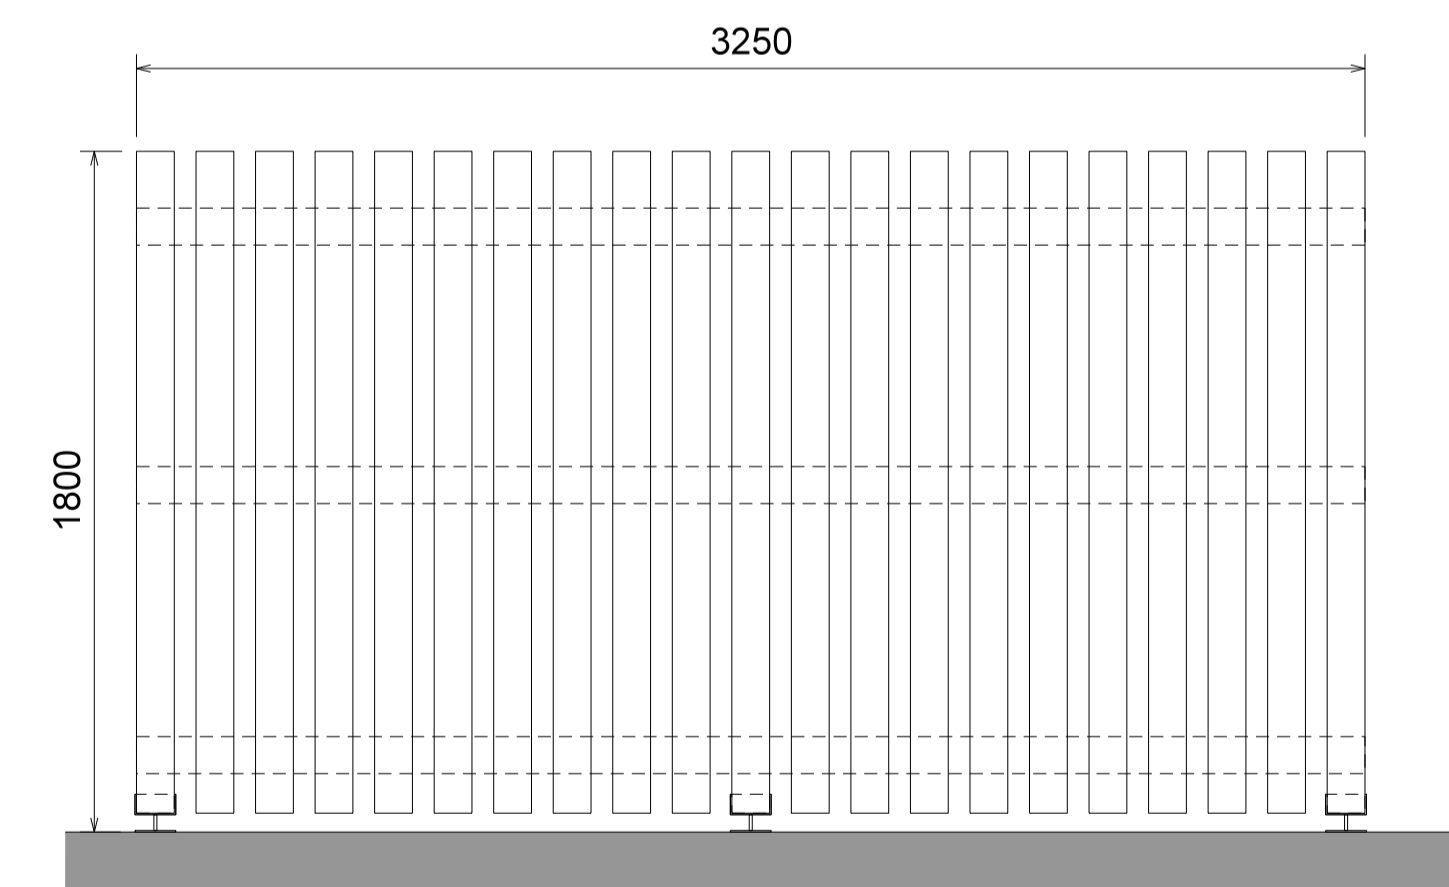

04 REFUSE ENCLOSURE
017 typical side elevation

Rev	Description	Chk	Date
	27 Greville Street London EC1N 8SU		
	tel +44(0)20 7400 2120		
	enquiries@cornisharchitects.com www.cornisharchitects.com		
	RIBA Chartered Practice		
Project Title:			CATALYST PHASE 4

Drawing Title:
REFUSE ENCLOSURE
DETAILS

Drawing Status:

TOWN PLANNING

Scale:
0 200 millimetres 1600

Drawn By: J B Scale: 1:20 @ A1 Date: 12/04/2024 Chk'd By: S M



Drawing No: 23022 - TP - 017 Rev: -