


NOTES


Reproduced from the Ordnance Survey map with the permission of the Controller of Her Majesty's Stationery Office, © Crown Copyright.

C A Cornish & Associates Ltd Licence no LIG0908.


Subject to Statutory Approvals.

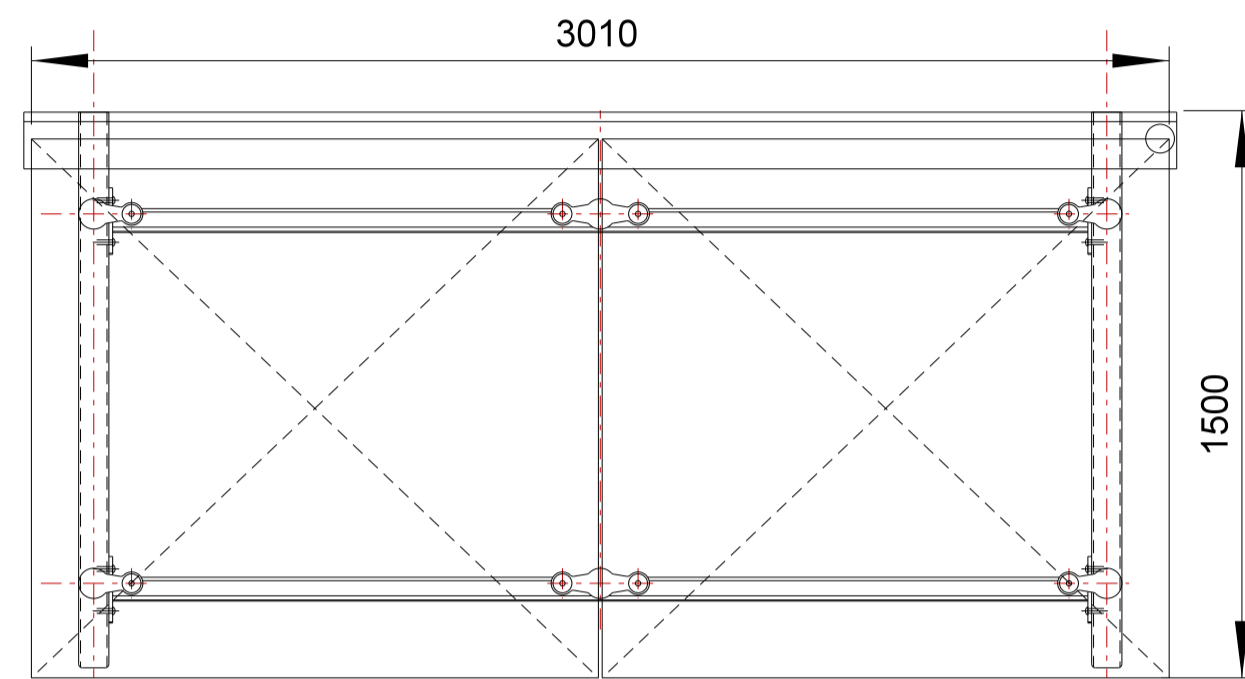

03 ENTRANCE CANOPY
018 plan

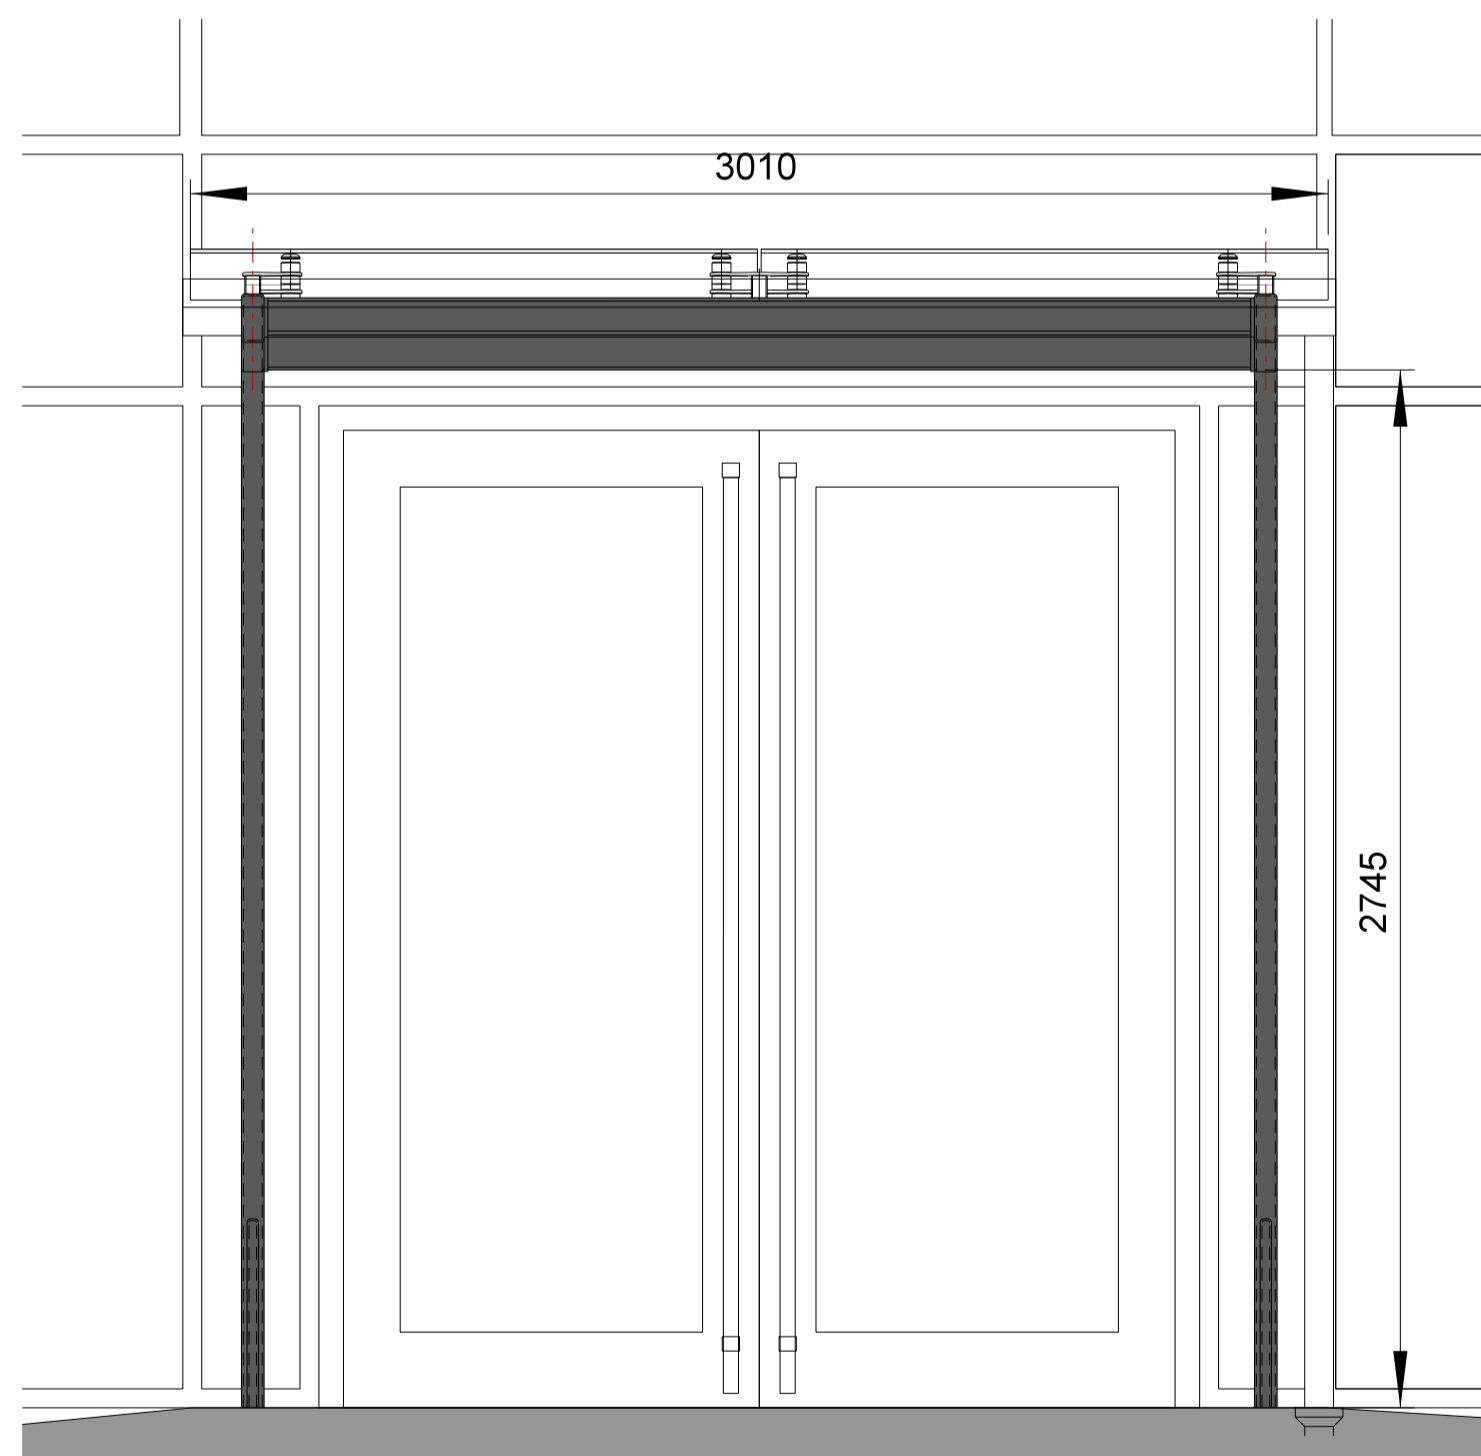

01 ENTRANCE CANOPY
018 front elevation

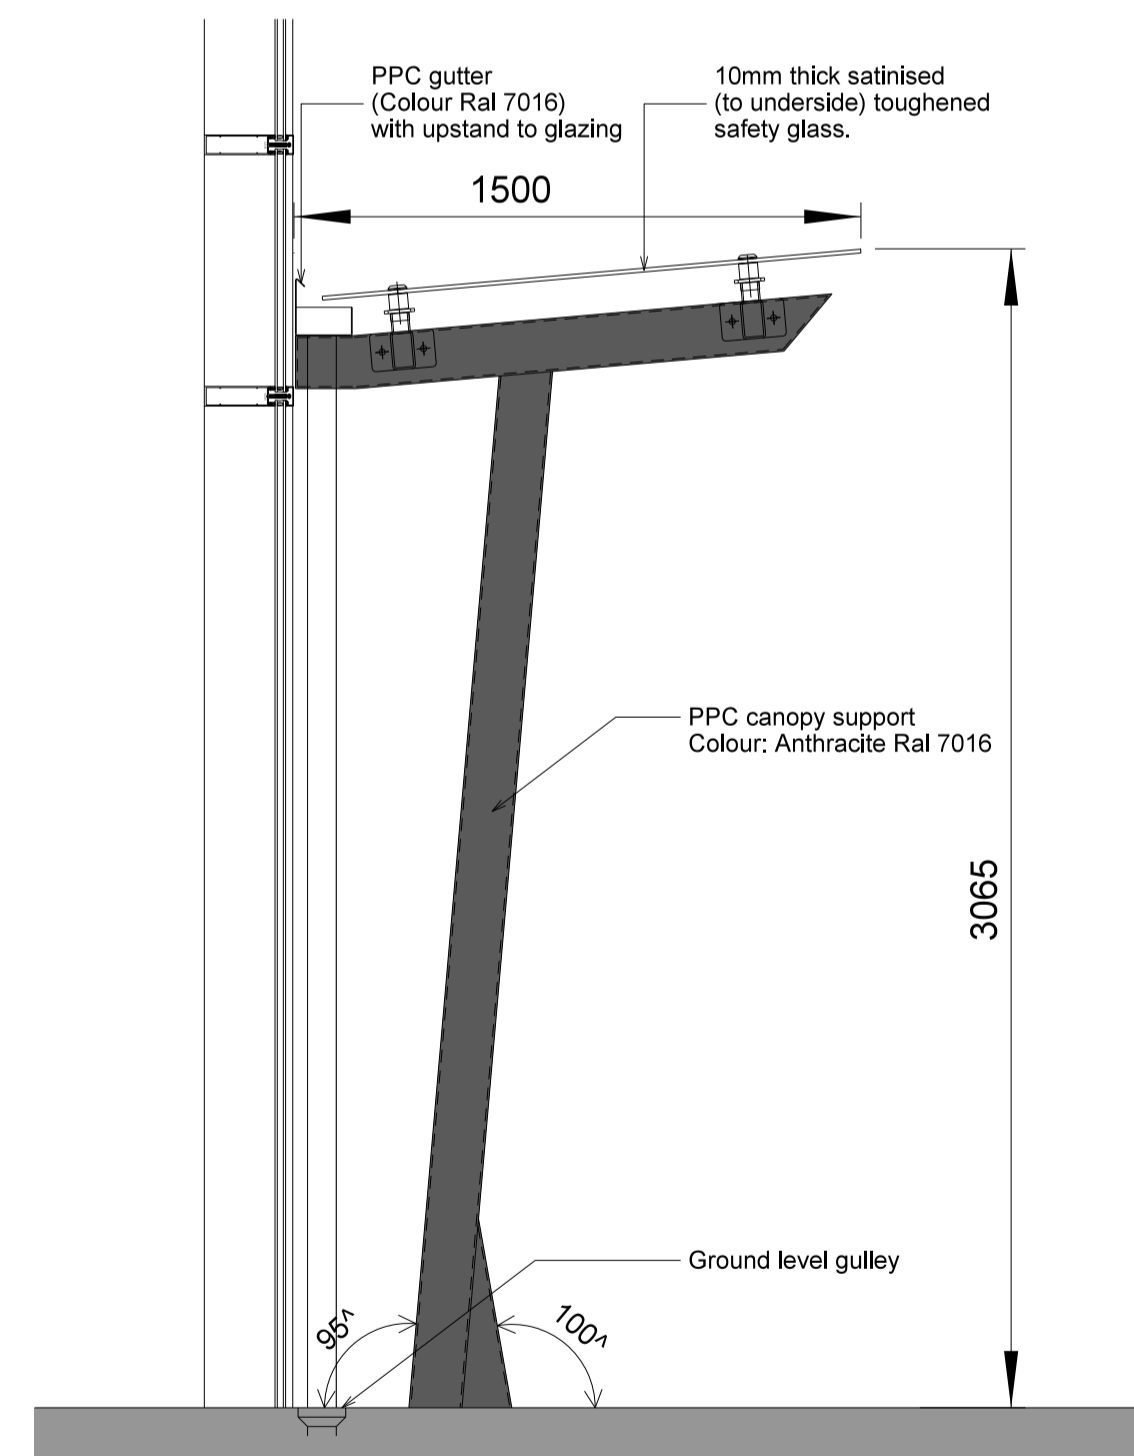

02 ENTRANCE CANOPY
018 section / side elevation

Rev	Description	Chk	Date
-----	-------------	-----	------

27 Greville Street
London EC1N 8SU

tel +44(0)20 7400 2120

enquiries@cornisharchitects.com
www.cornisharchitects.com

RIBA Chartered Practice

cornisharchitects

Project Title: CATALYST PHASE 4

Drawing Title: ENTRANCE CANOPY DETAILS

Drawing Status: TOWN PLANNING

Scale: 0 200 millimetres 1600

Drawn By: J B	Scale: 1:20 @ A1	Date: 12/04/2024	Chk'd By: S M
---------------	------------------	------------------	---------------

ALBION LAND

Drawing No: 23022 - TP - 018 Rev: -