



01 TYPICAL DOUBLE ARMCO  
019 typical front elevation

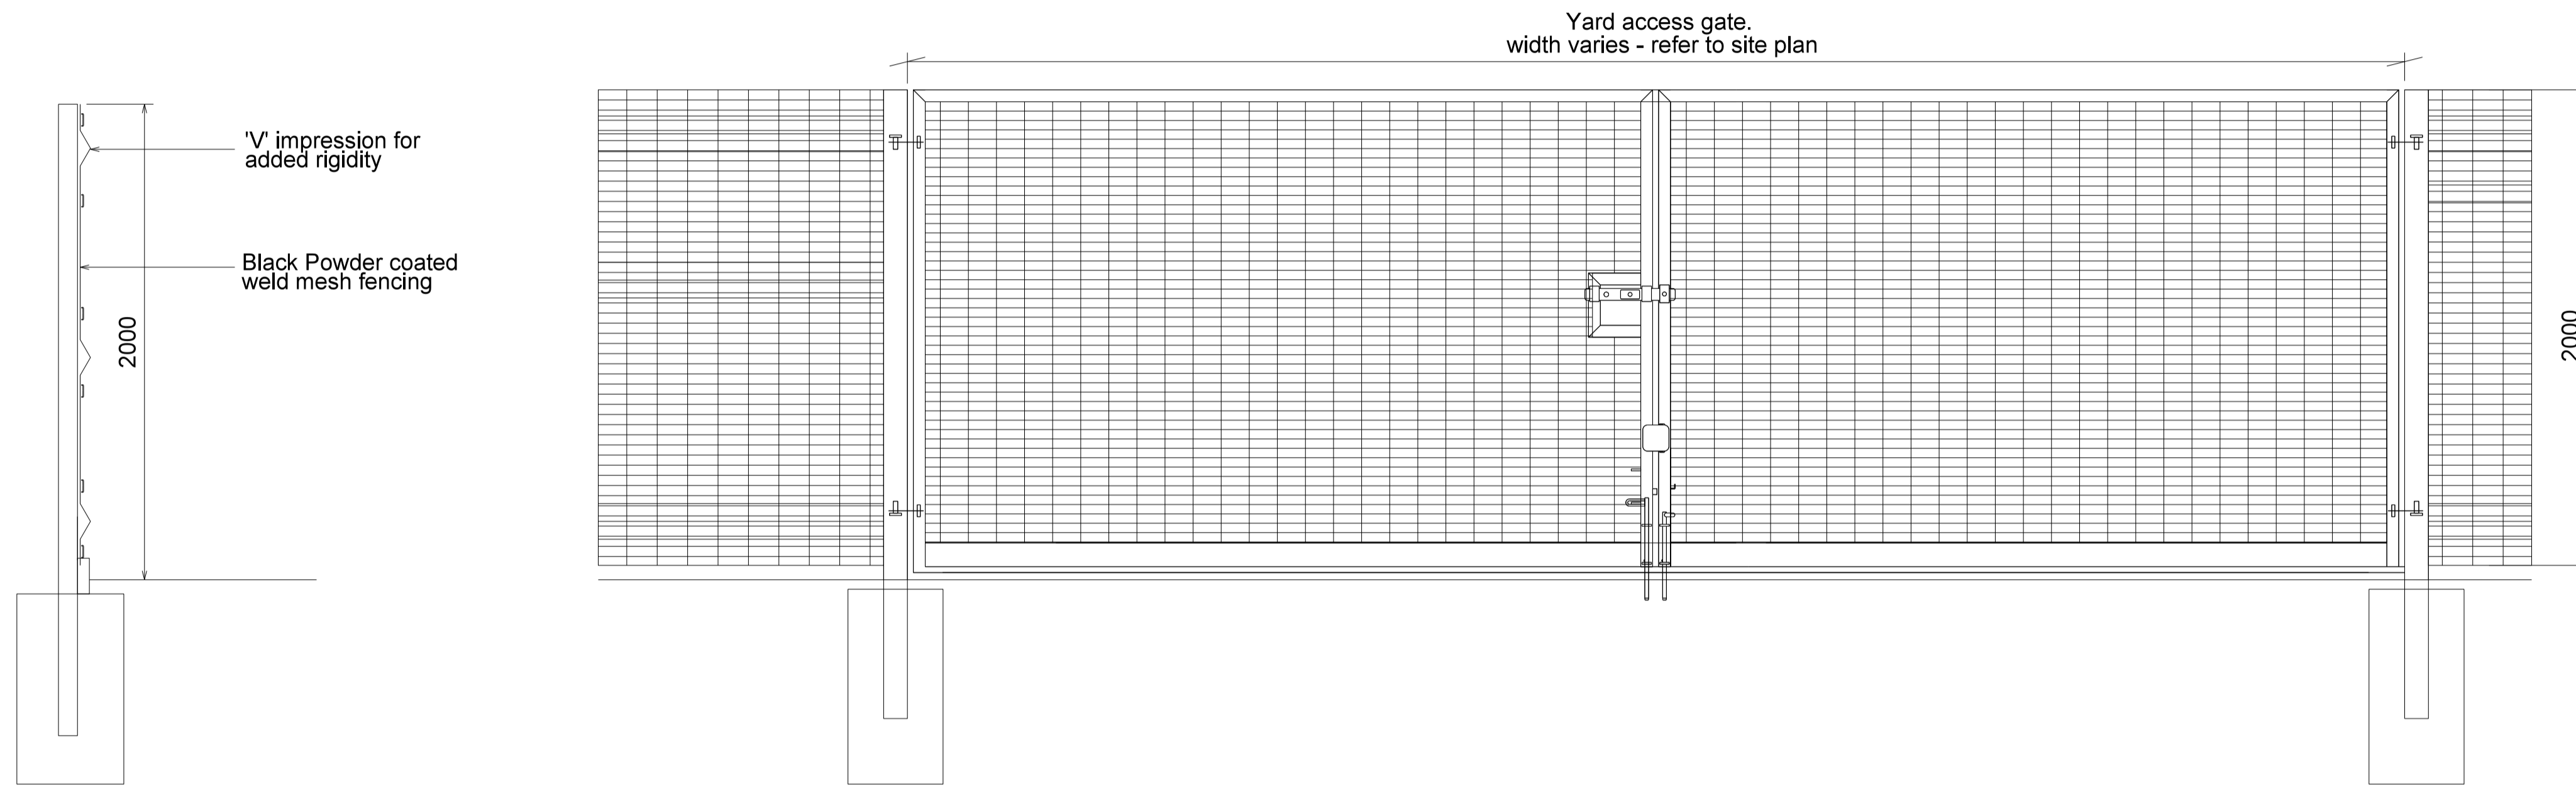

02 WELD MESH FENCING  
019 typical section

03 SWING GATE  
019 typical front elevation

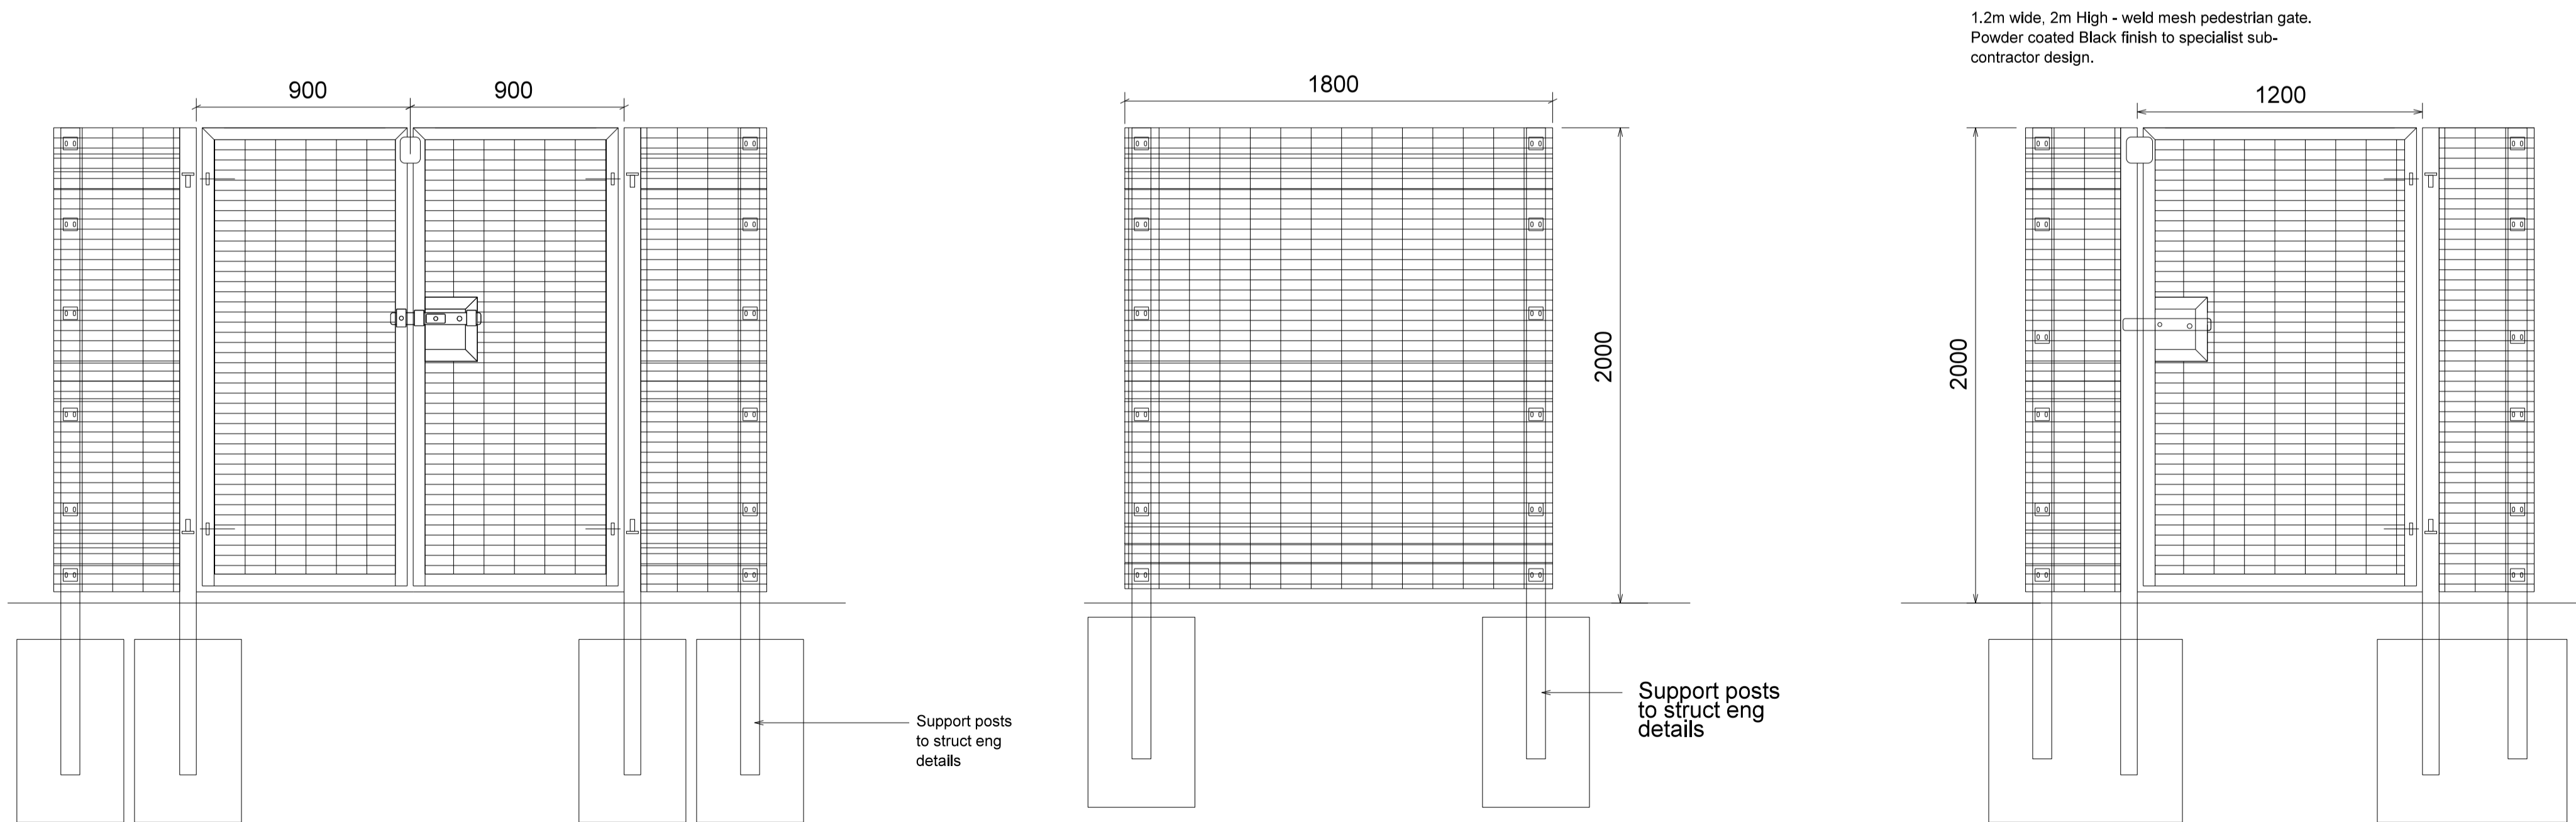

04 ENCLOSURE SWING GATE  
019 typical front elevation

05 WELD MESH FENCING - ENCLOSURE  
019 typical side elevation

06 PEDESTRIAN SWING GATE  
019 typical front elevation

Rev	Description	Chk	Date
-----	-------------	-----	------

27 Greville Street  
London EC1N 8SU

tel +44(0)20 7400 2120

enquiries@cornisharchitects.com  
www.cornisharchitects.com

RIBA  
Chartered Practice

cornisharchitects

Project Title: CATALYST PHASE 4

Drawing Title: FENCING AND BARRIER PROTECTION DETAILS

Drawing Status: TOWN PLANNING

Scale: 0 200 millimetres 1600

Drawn By: J B Scale: 1:20 @ A1 Date: 12/04/2024 Chk'd By: S M

ALBION LAND

Drawing No: 23022 - TP - 019 Rev: -