


General Notes:

- This drawing is copyright (C). The reproduction of this drawing is expressly prohibited by Walker Graham Architects Limited.
- Dimensions and conditions shall be verified on site. Any discrepancies between this drawing and site conditions shall be brought to the attention of Walker Graham Architects Limited for resolution prior to placing orders or construction.
- This drawing should not be scaled.

Walker Graham Architects Limited 2021.

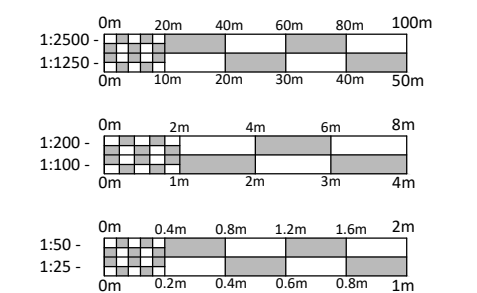


Rev	Date	Notes




Project: **PROPOSED DEVELOPMENT**
14-15 HIGH STREET, BANBURY
For: **WILD PROPERTY**

Drawing: **EXISTING GROUND AND FIRST FLOOR PLANS**
Drawing scale: **1:100 at A3** Drawing date: **JULY 2021**
Drawing no. Revision

WG1103-003 -

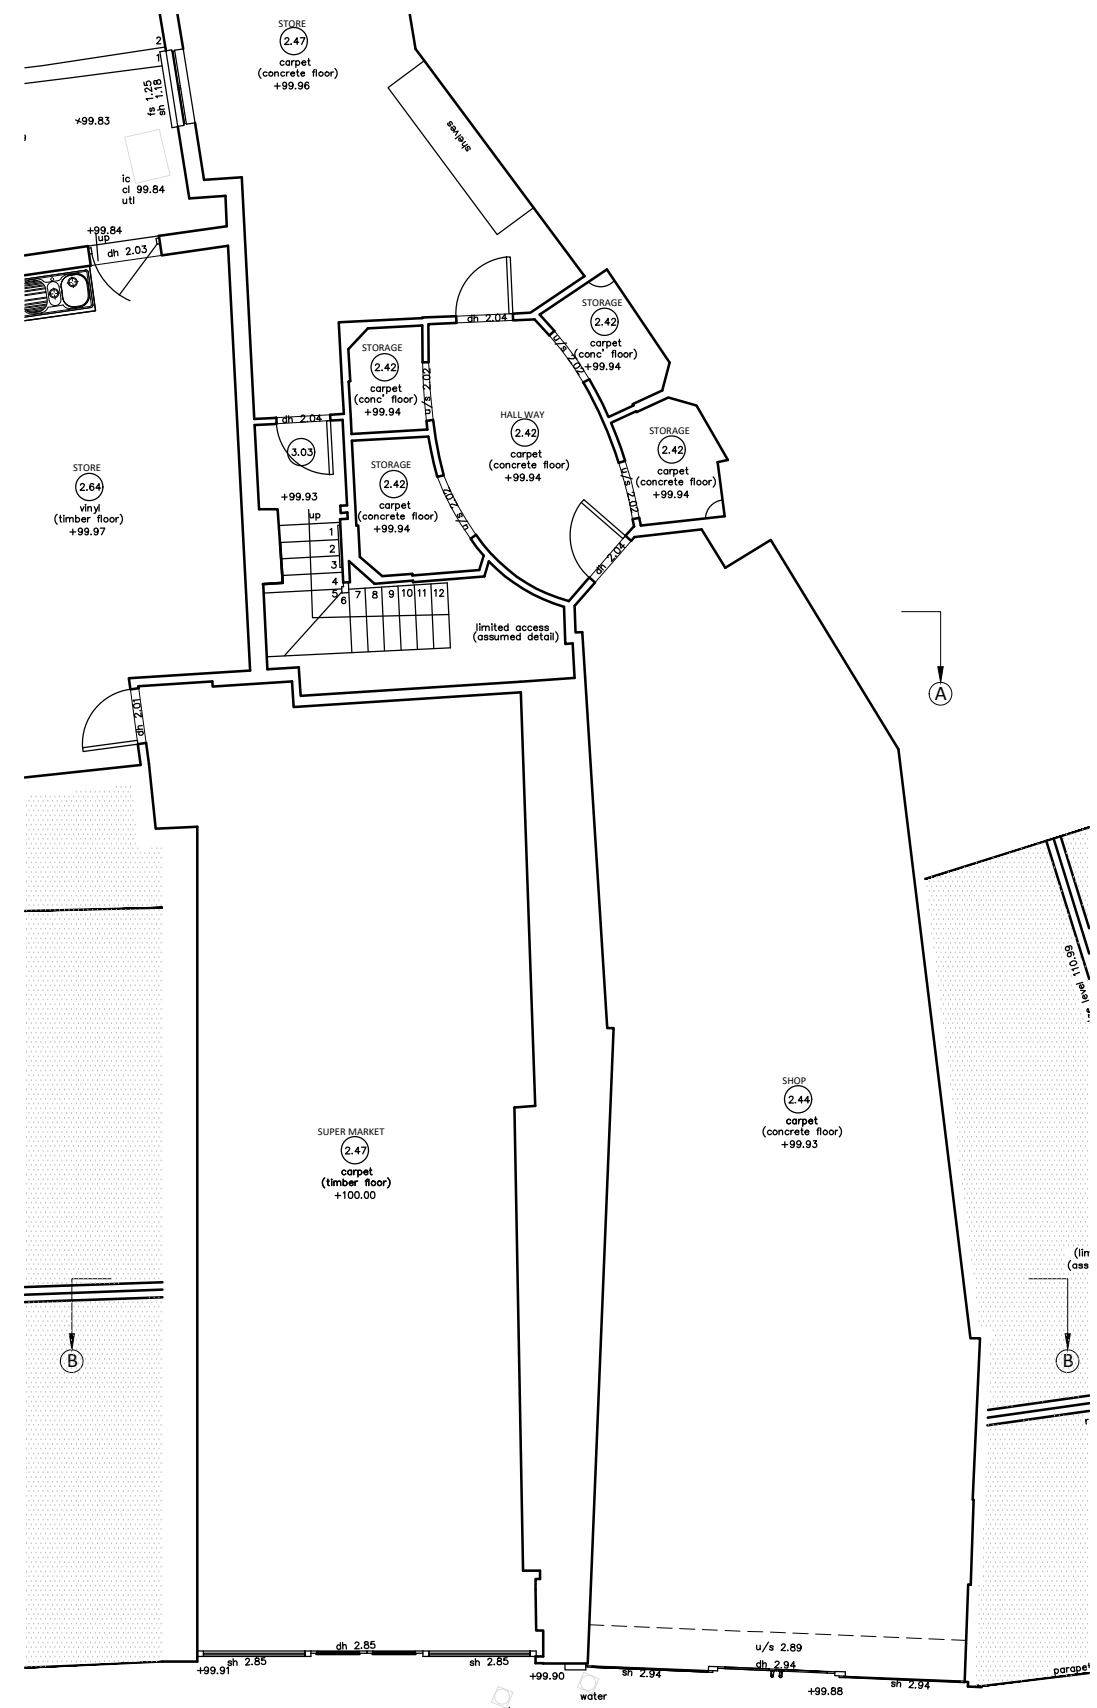

00 GROUND FLOOR PLAN
1:100

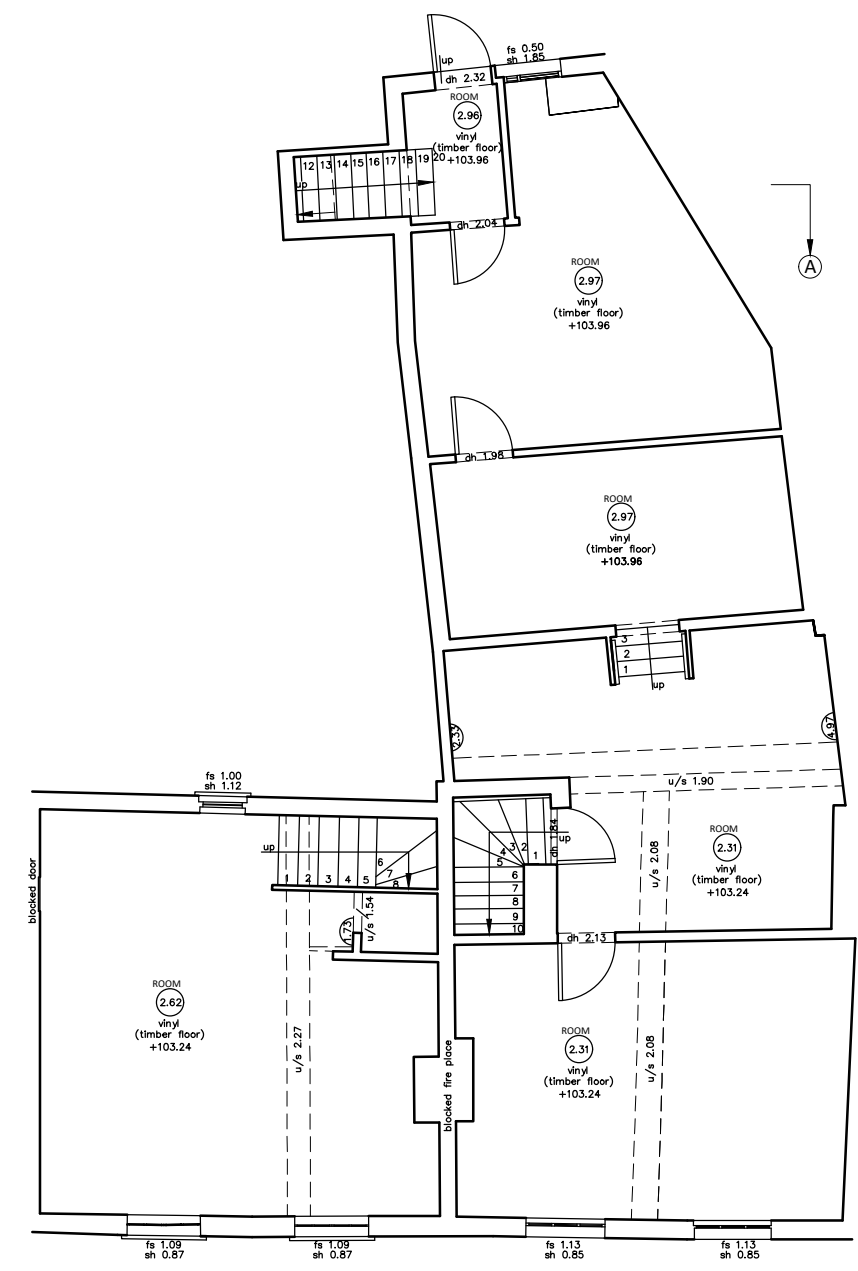

01 FIRST FLOOR PLAN
1:100