

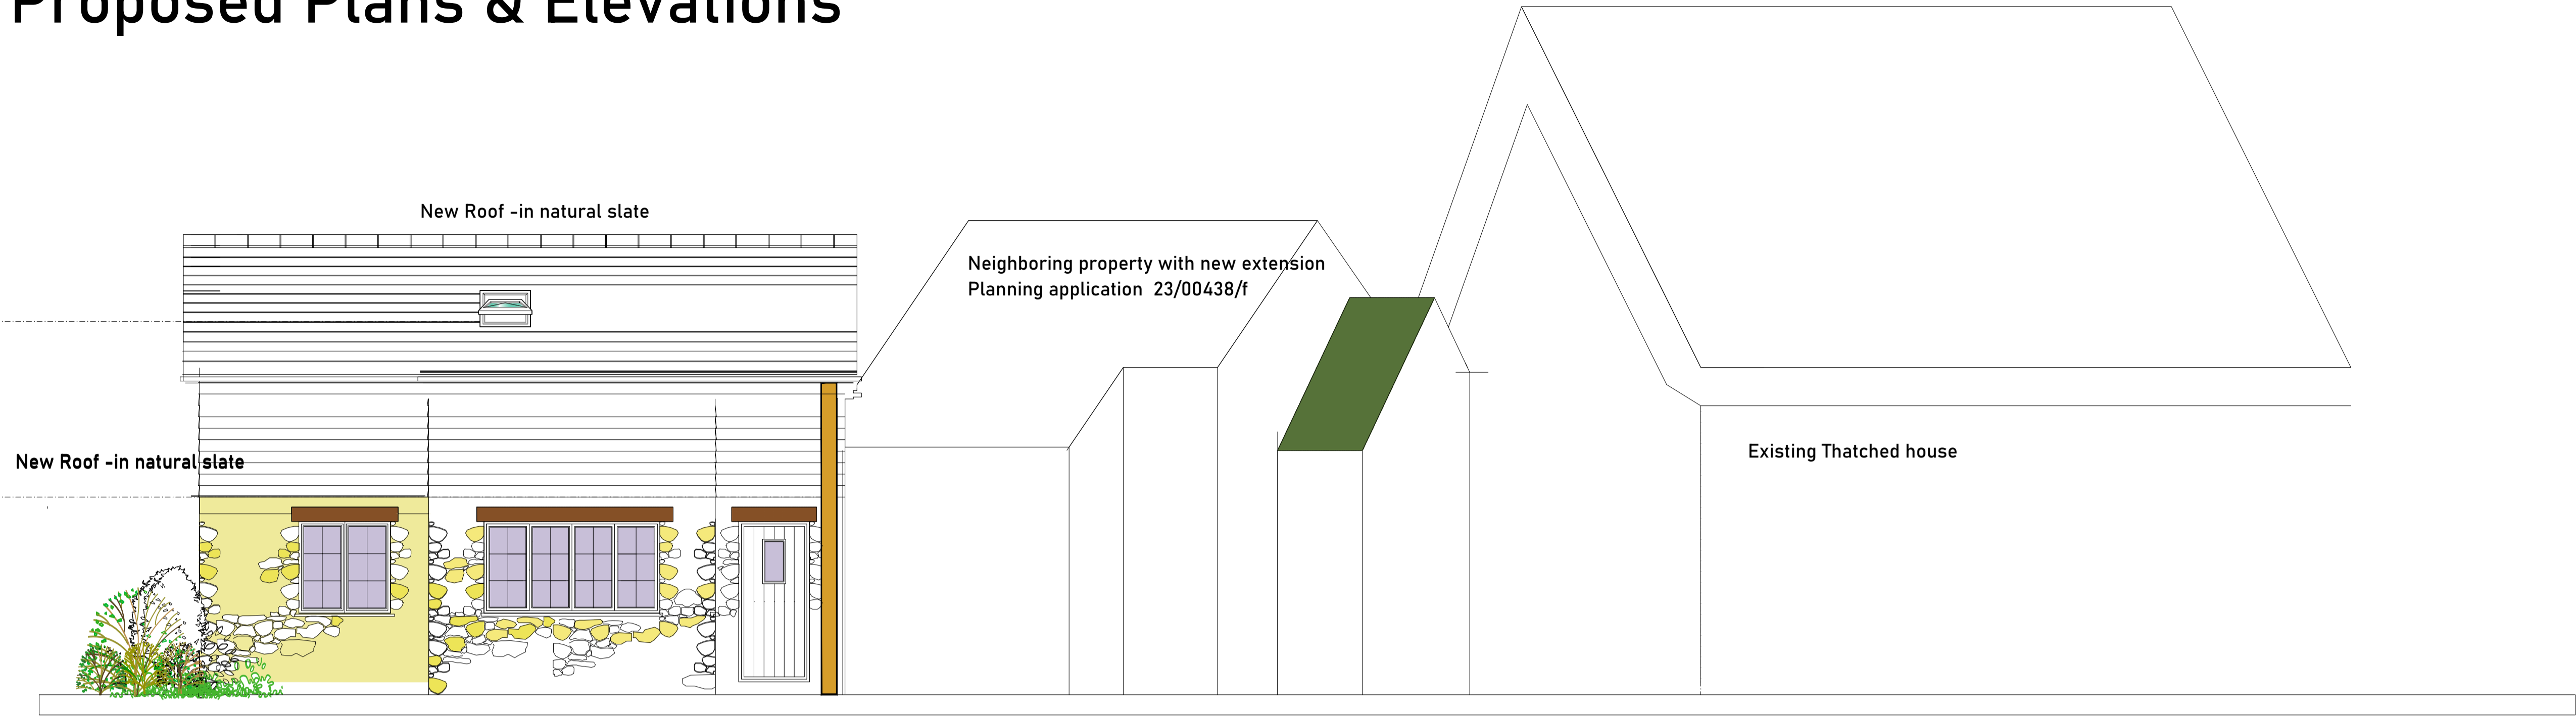
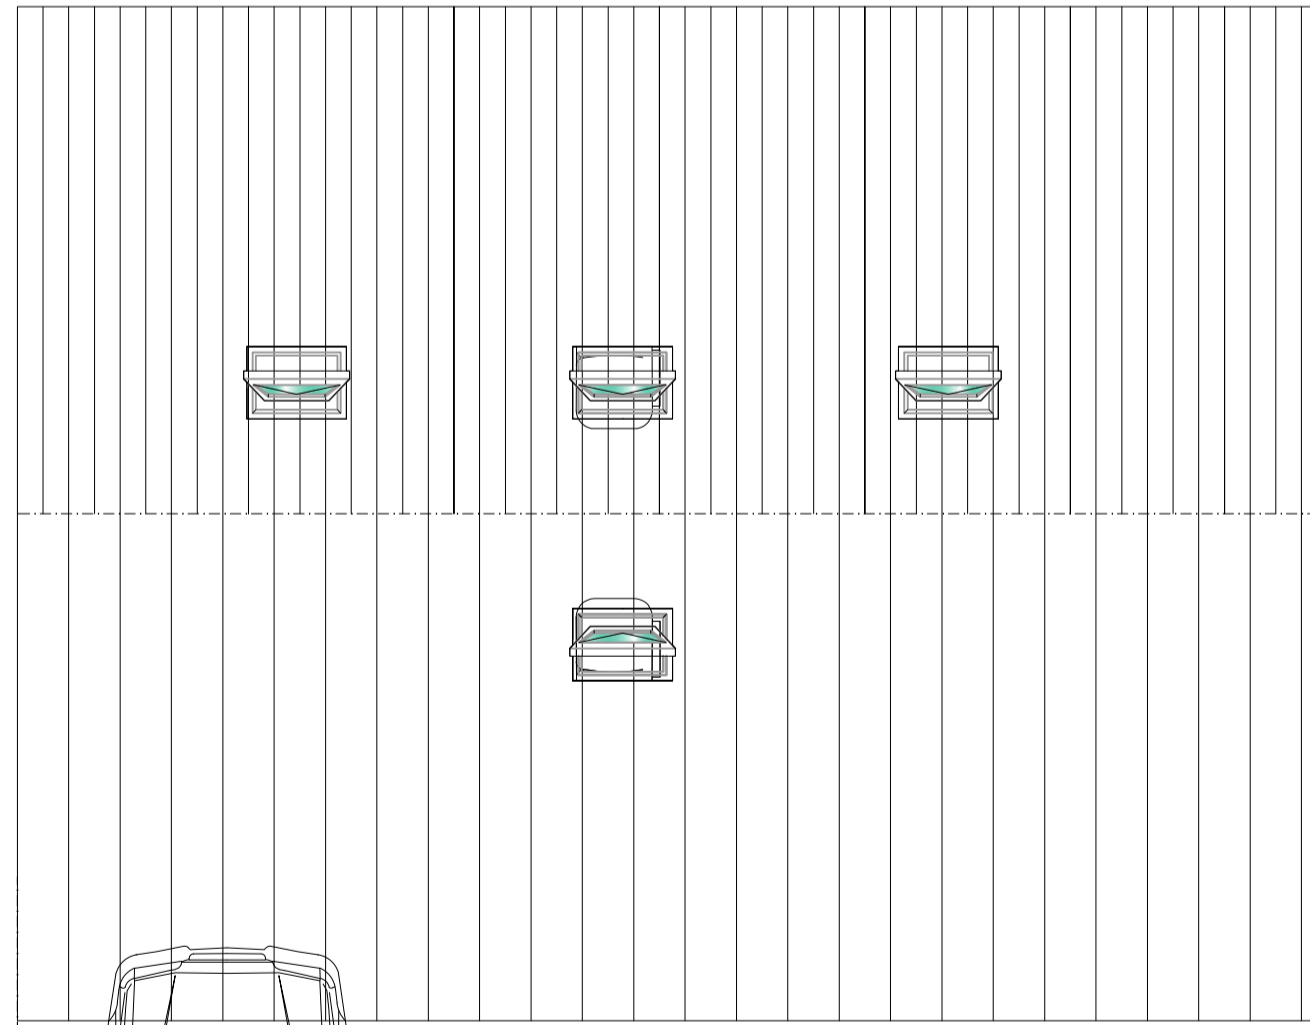
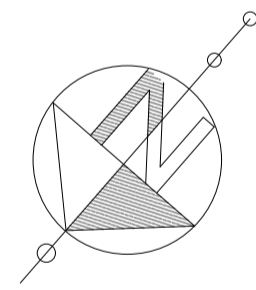



Proposed Plans & Elevations

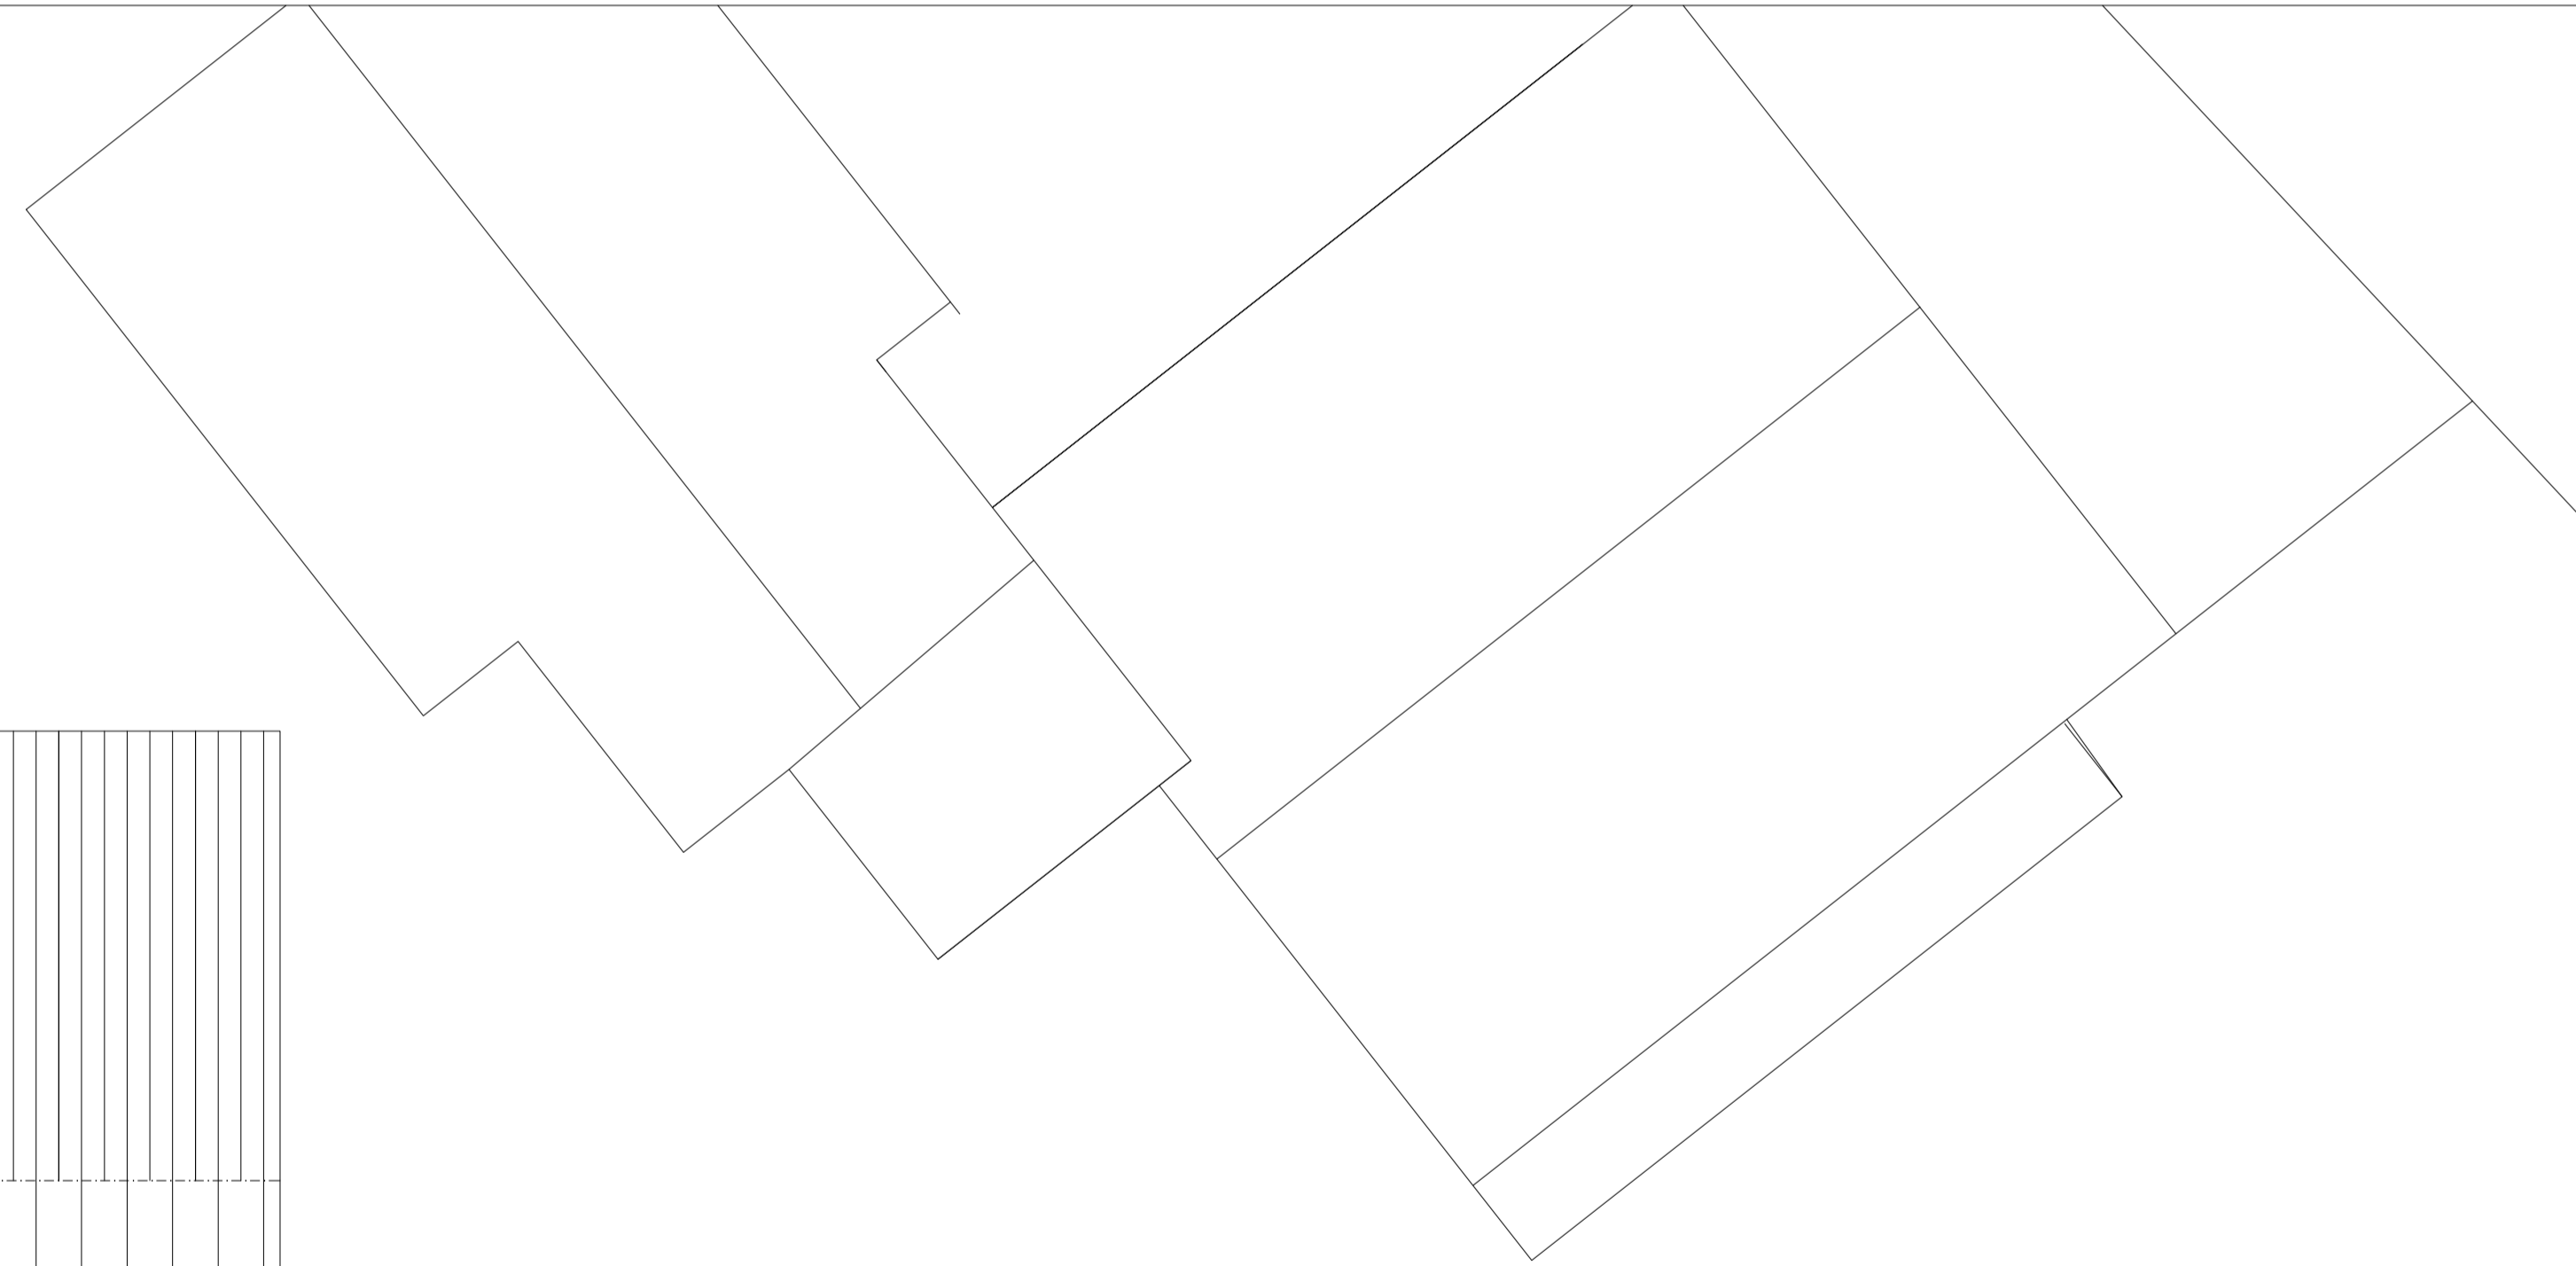

Street Elevation

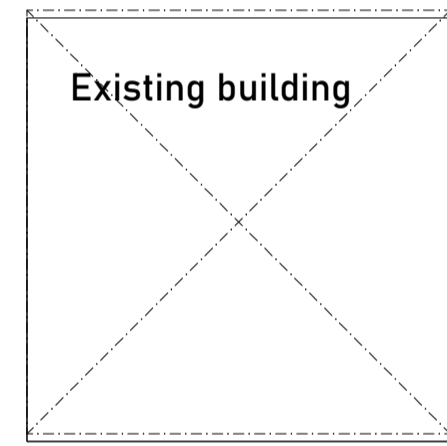

Site Plan

 

Rev.	
Client Mr & Mrs J Pell	Drawing Title Proposed Elevations and Floor Plans
Project Address The Plough House Main Street Wendelbury OX25 2PS	Scale Drawing No 1:50 JED2024/01