



Proposed Plans & Elevations


Home Office & Gym

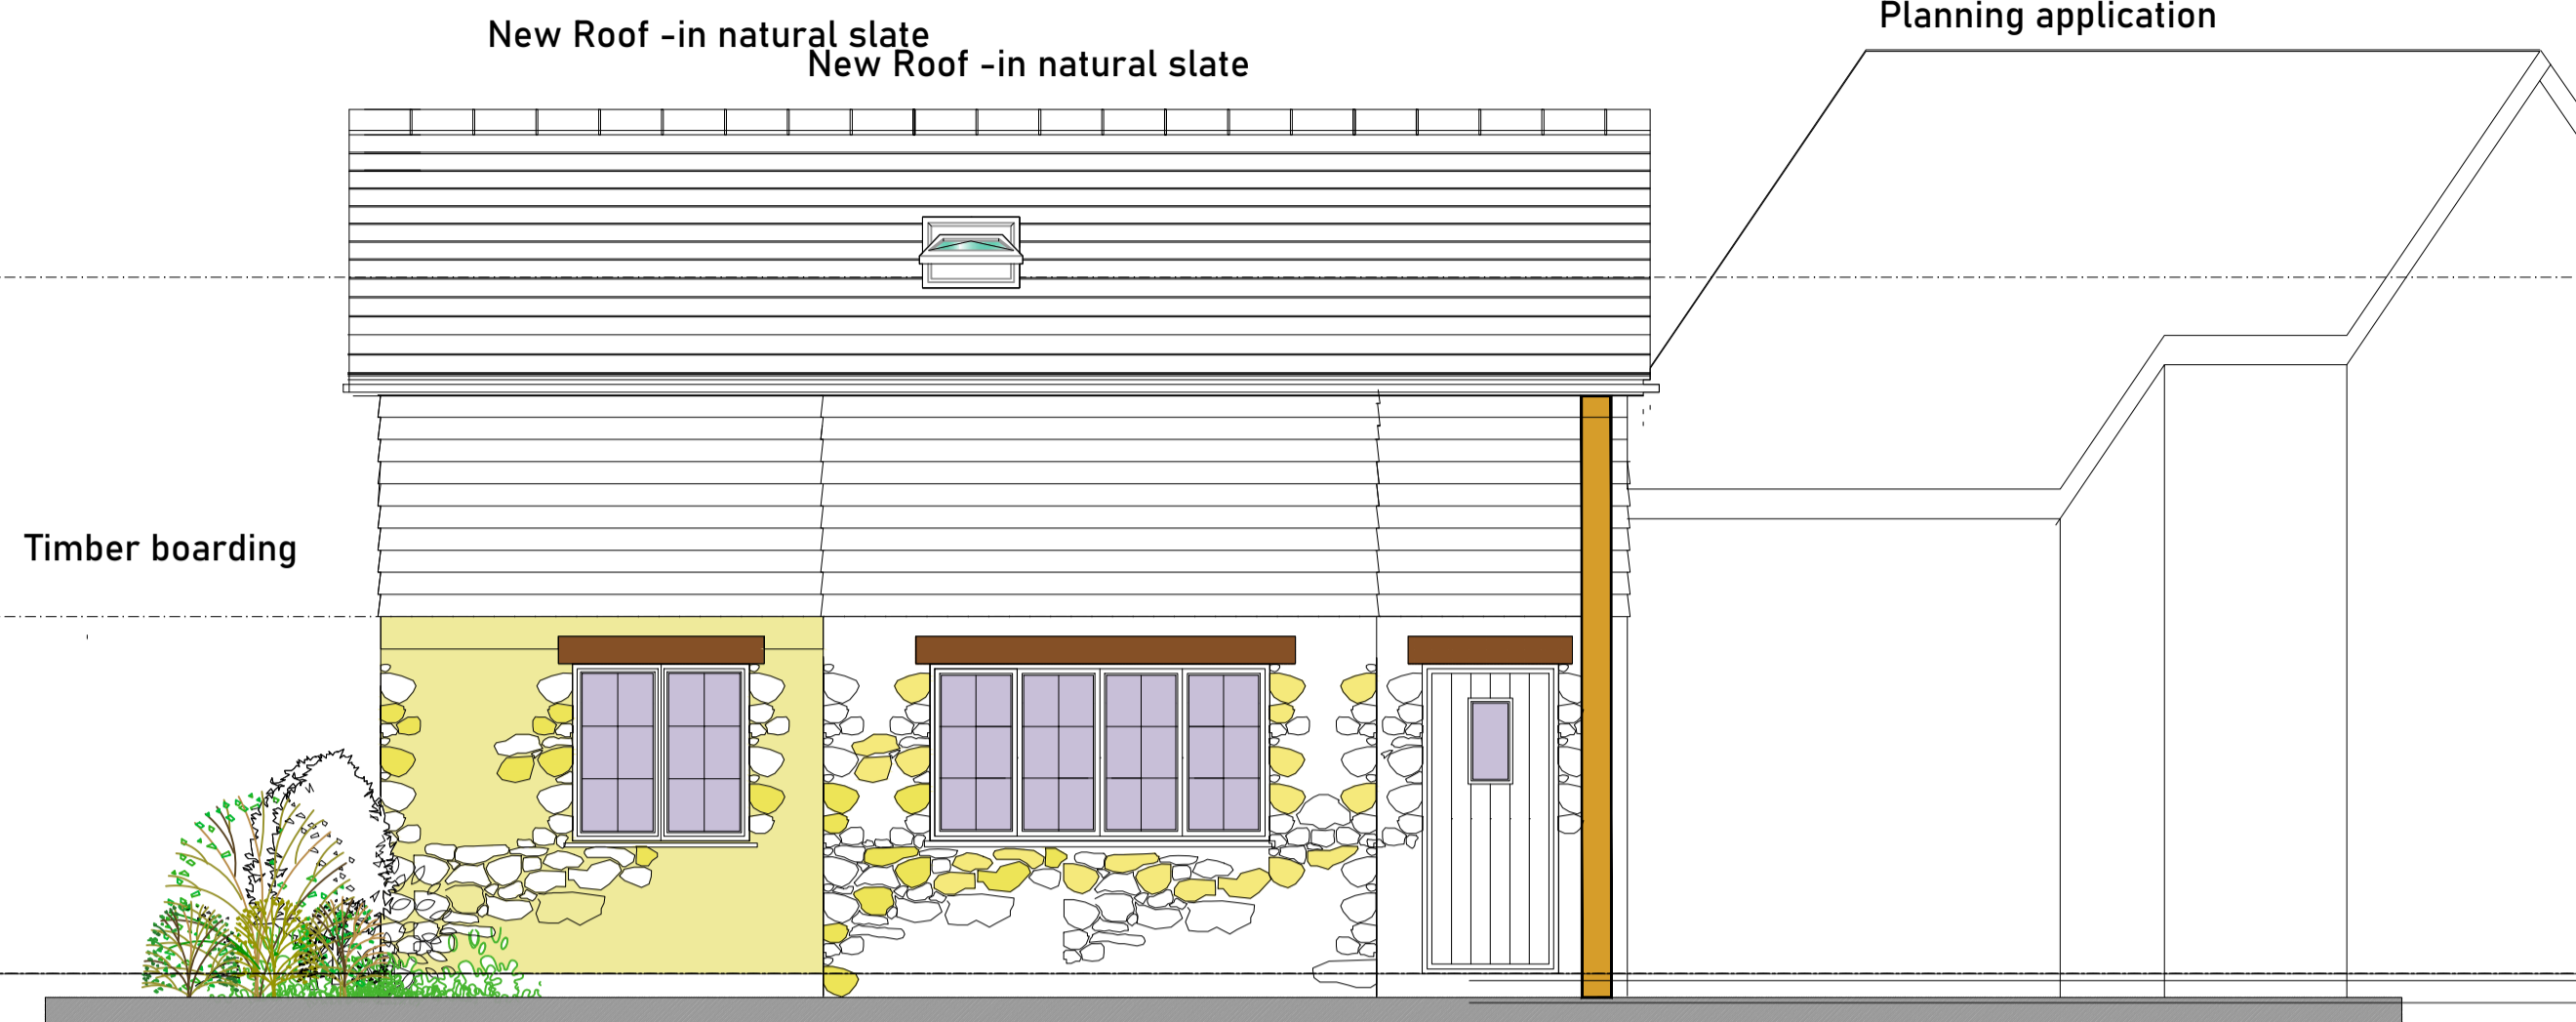


Front Elevation

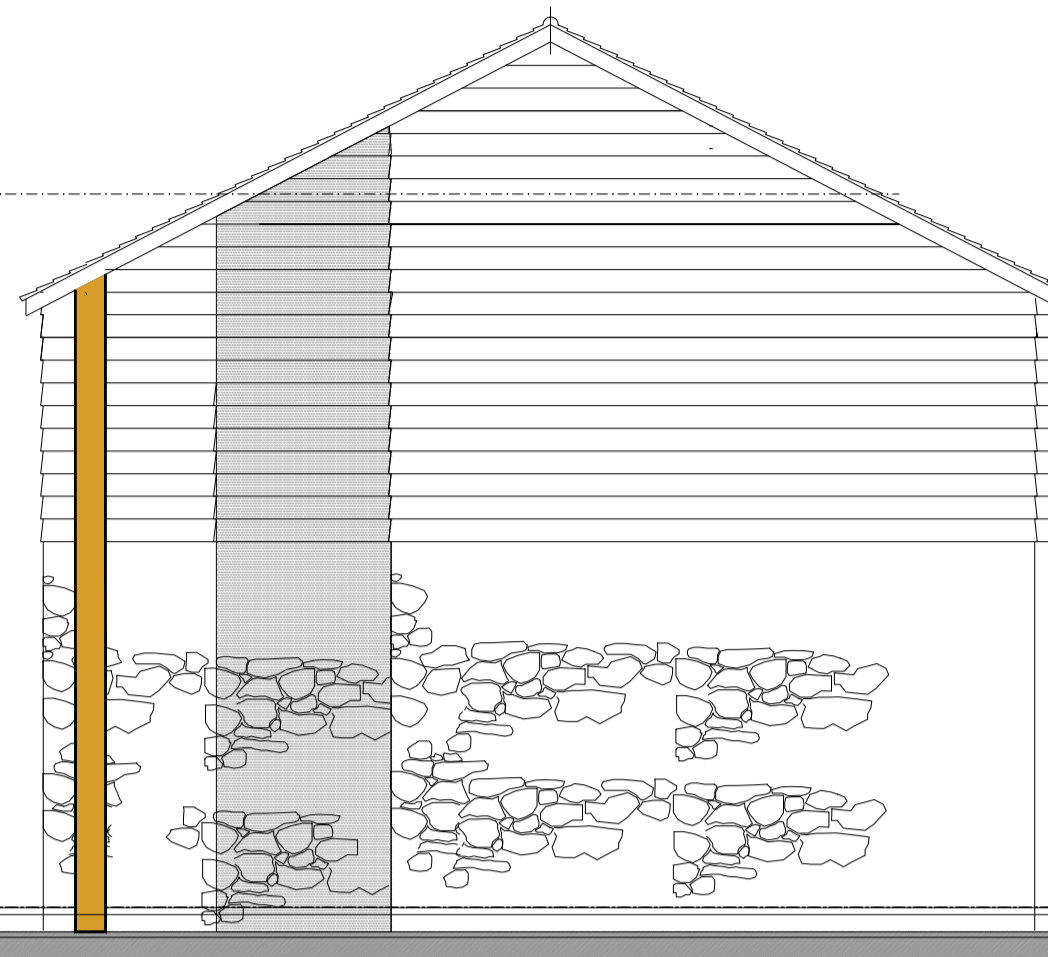


Side Elevation

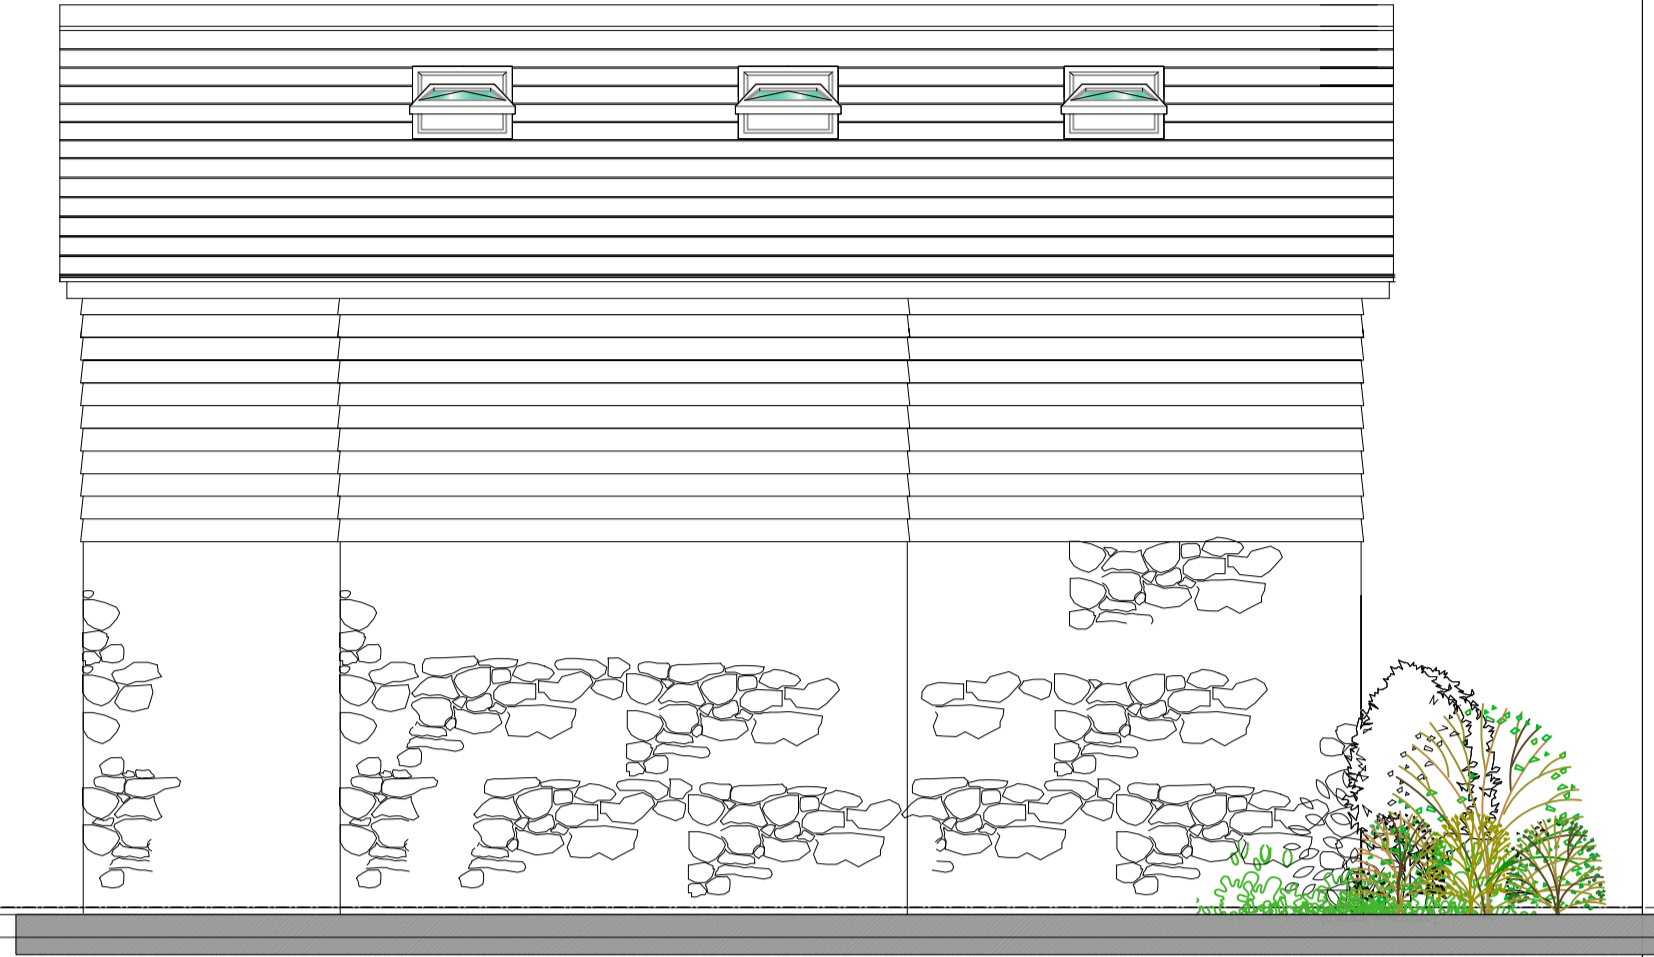


Rear Elevation

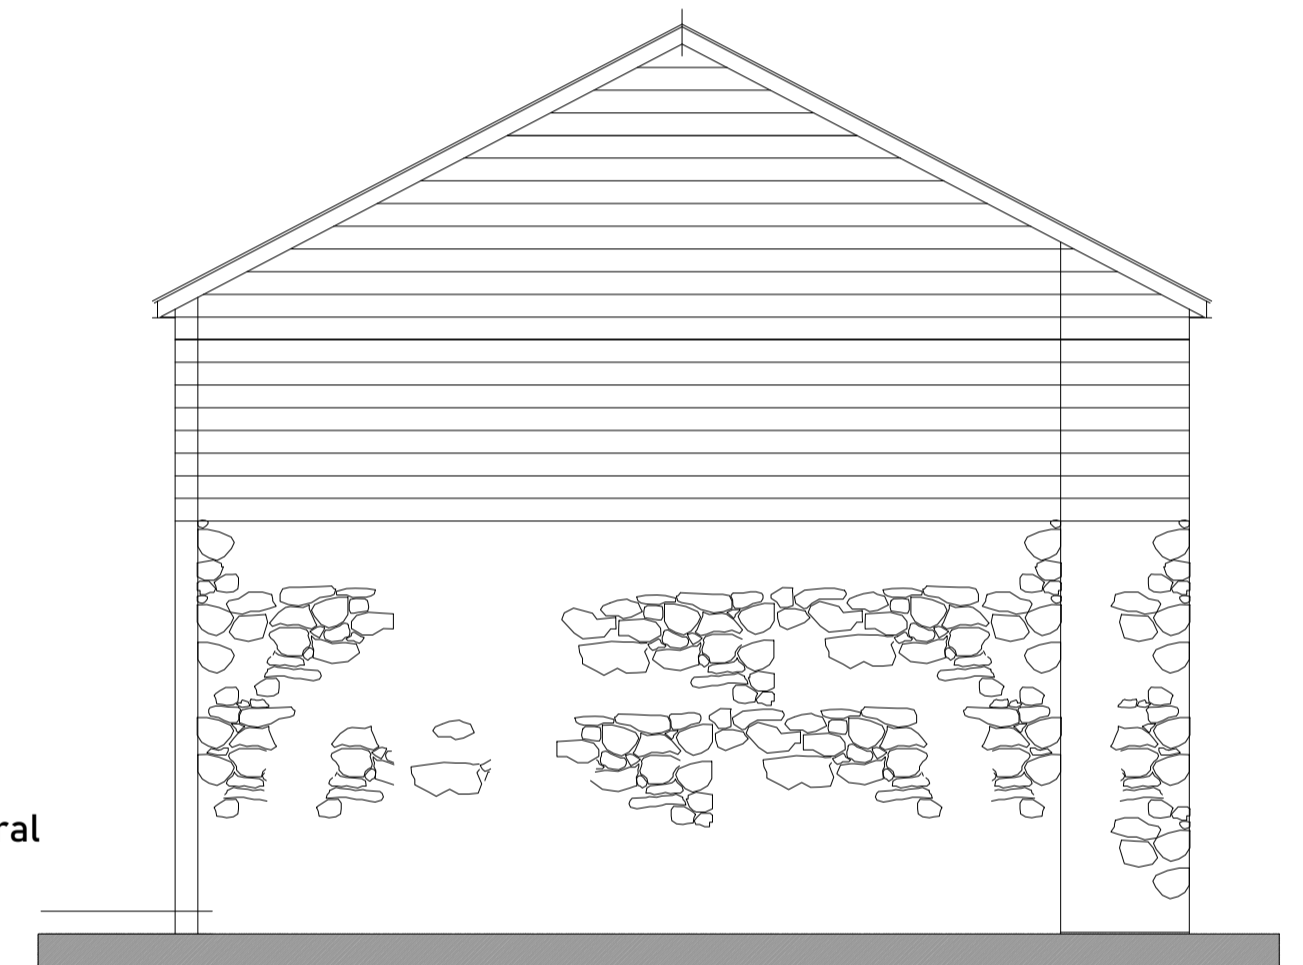


Side Elevation

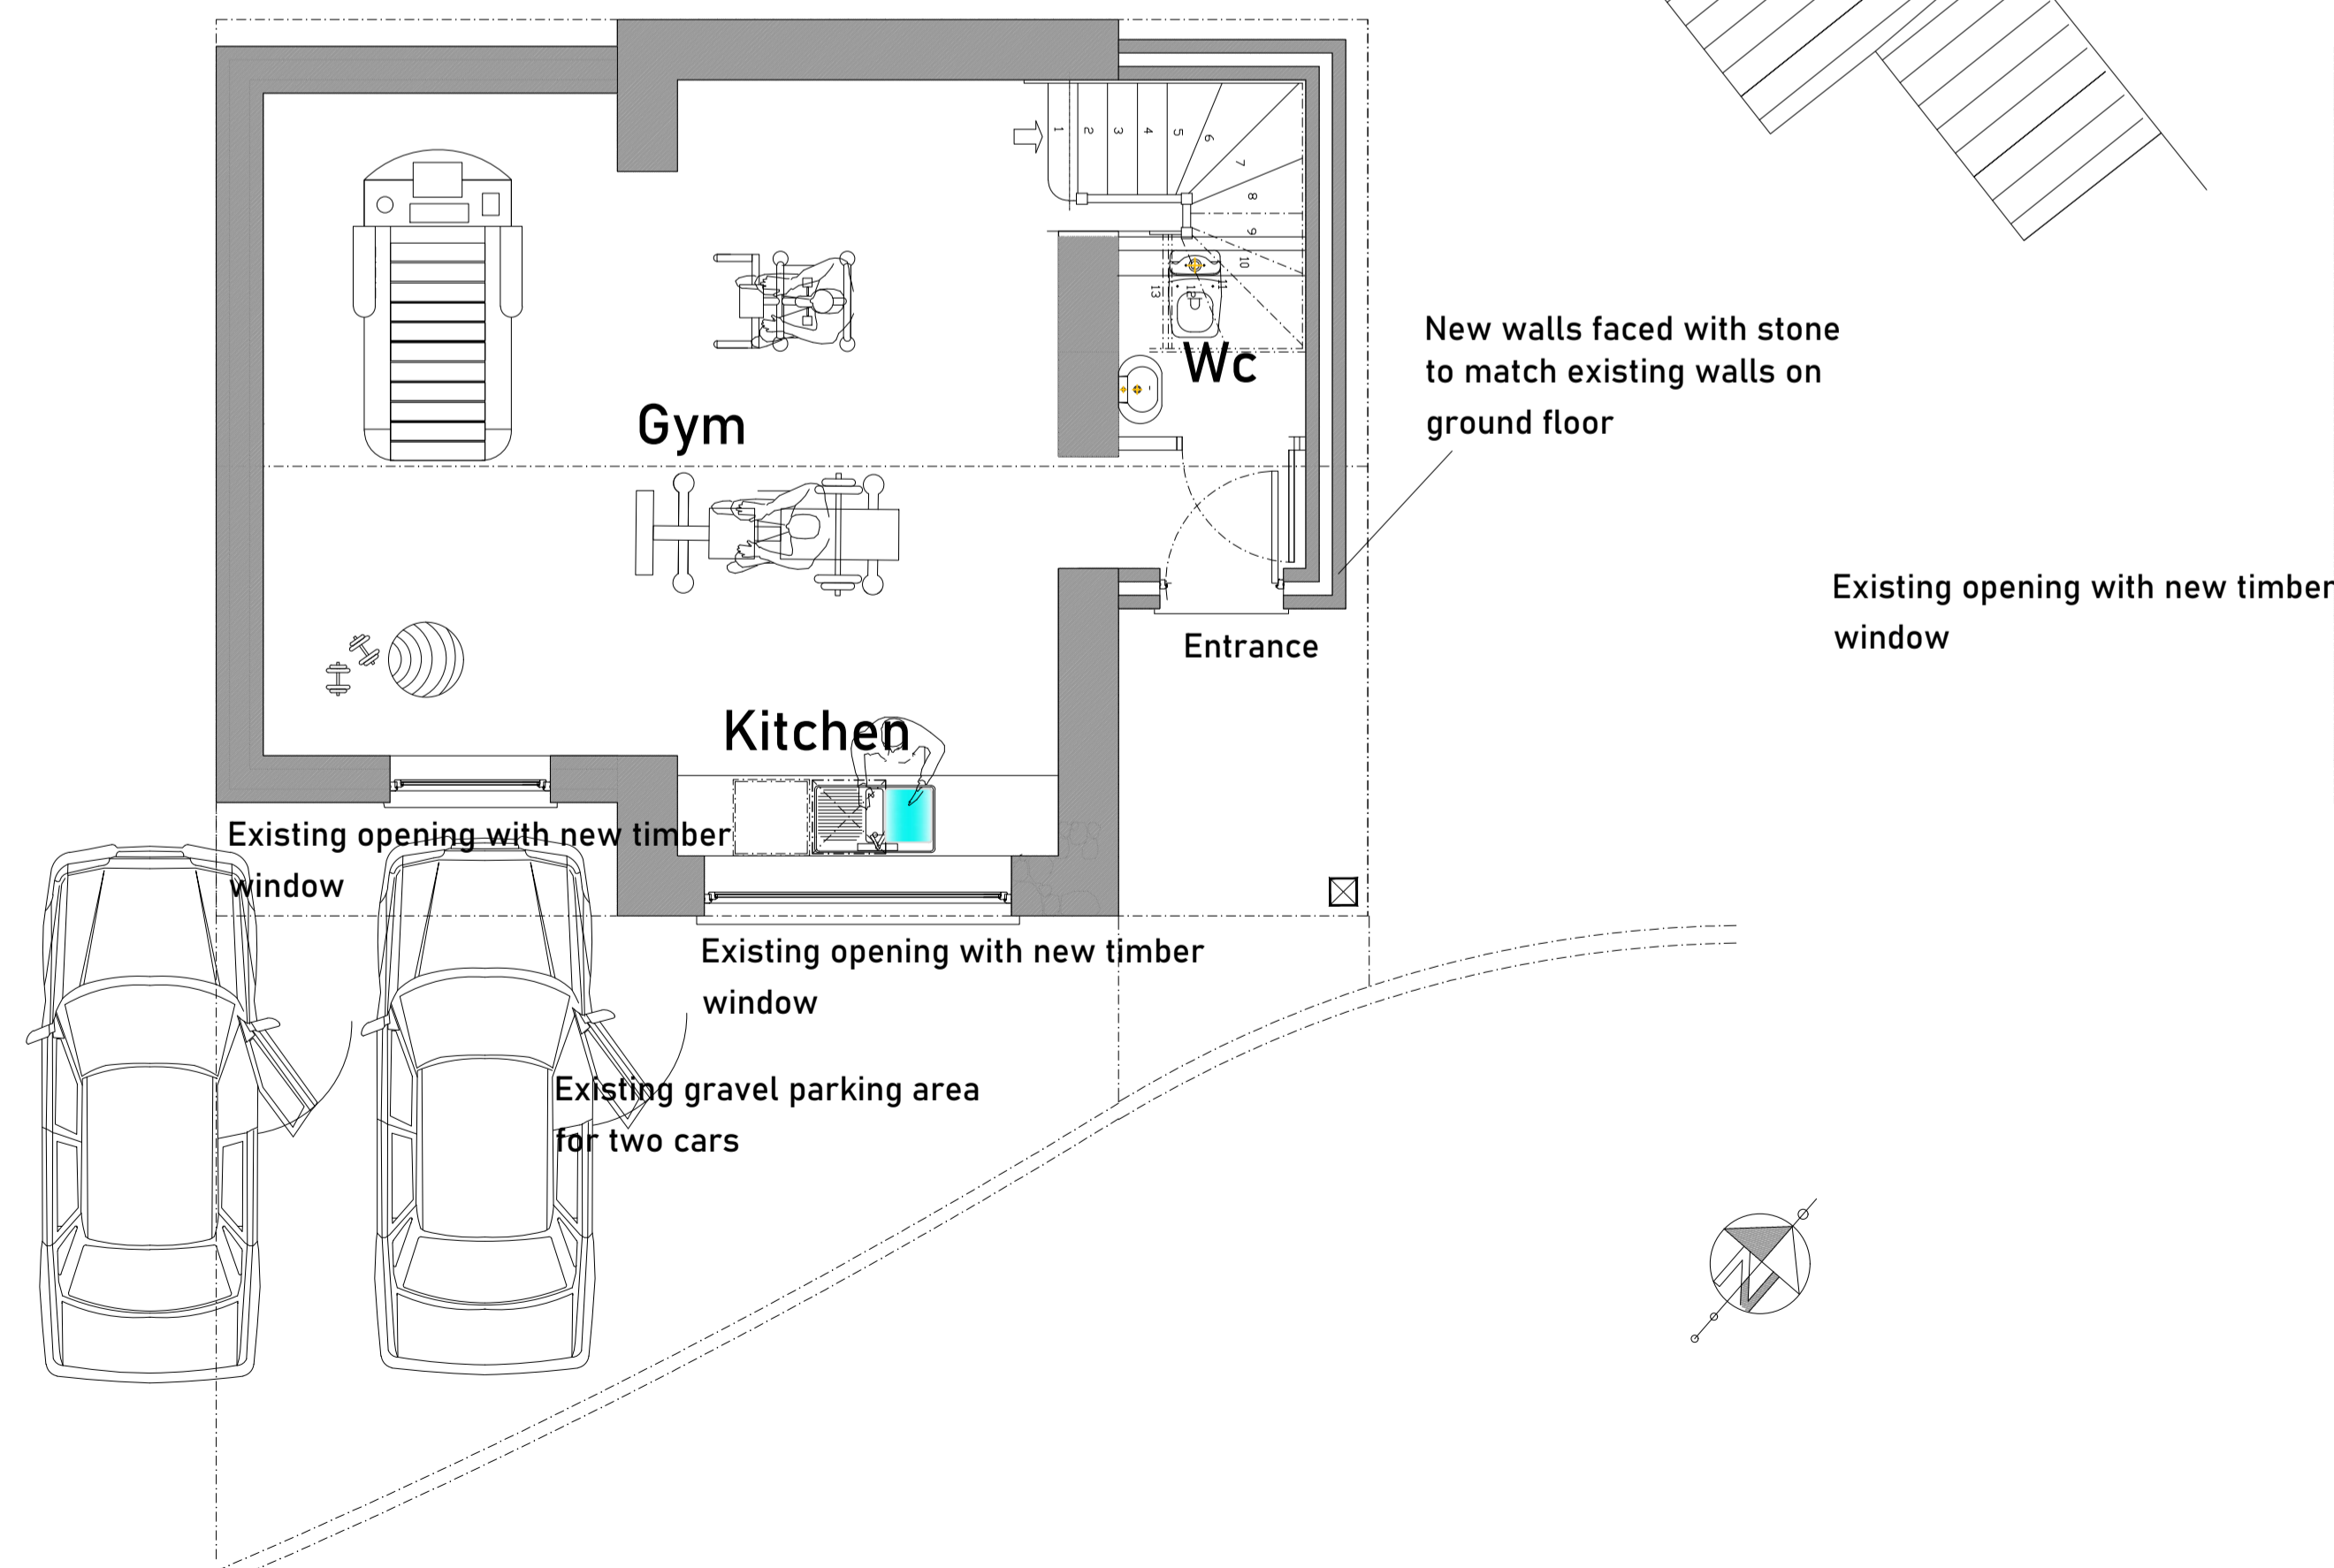

Ground Floor Plan

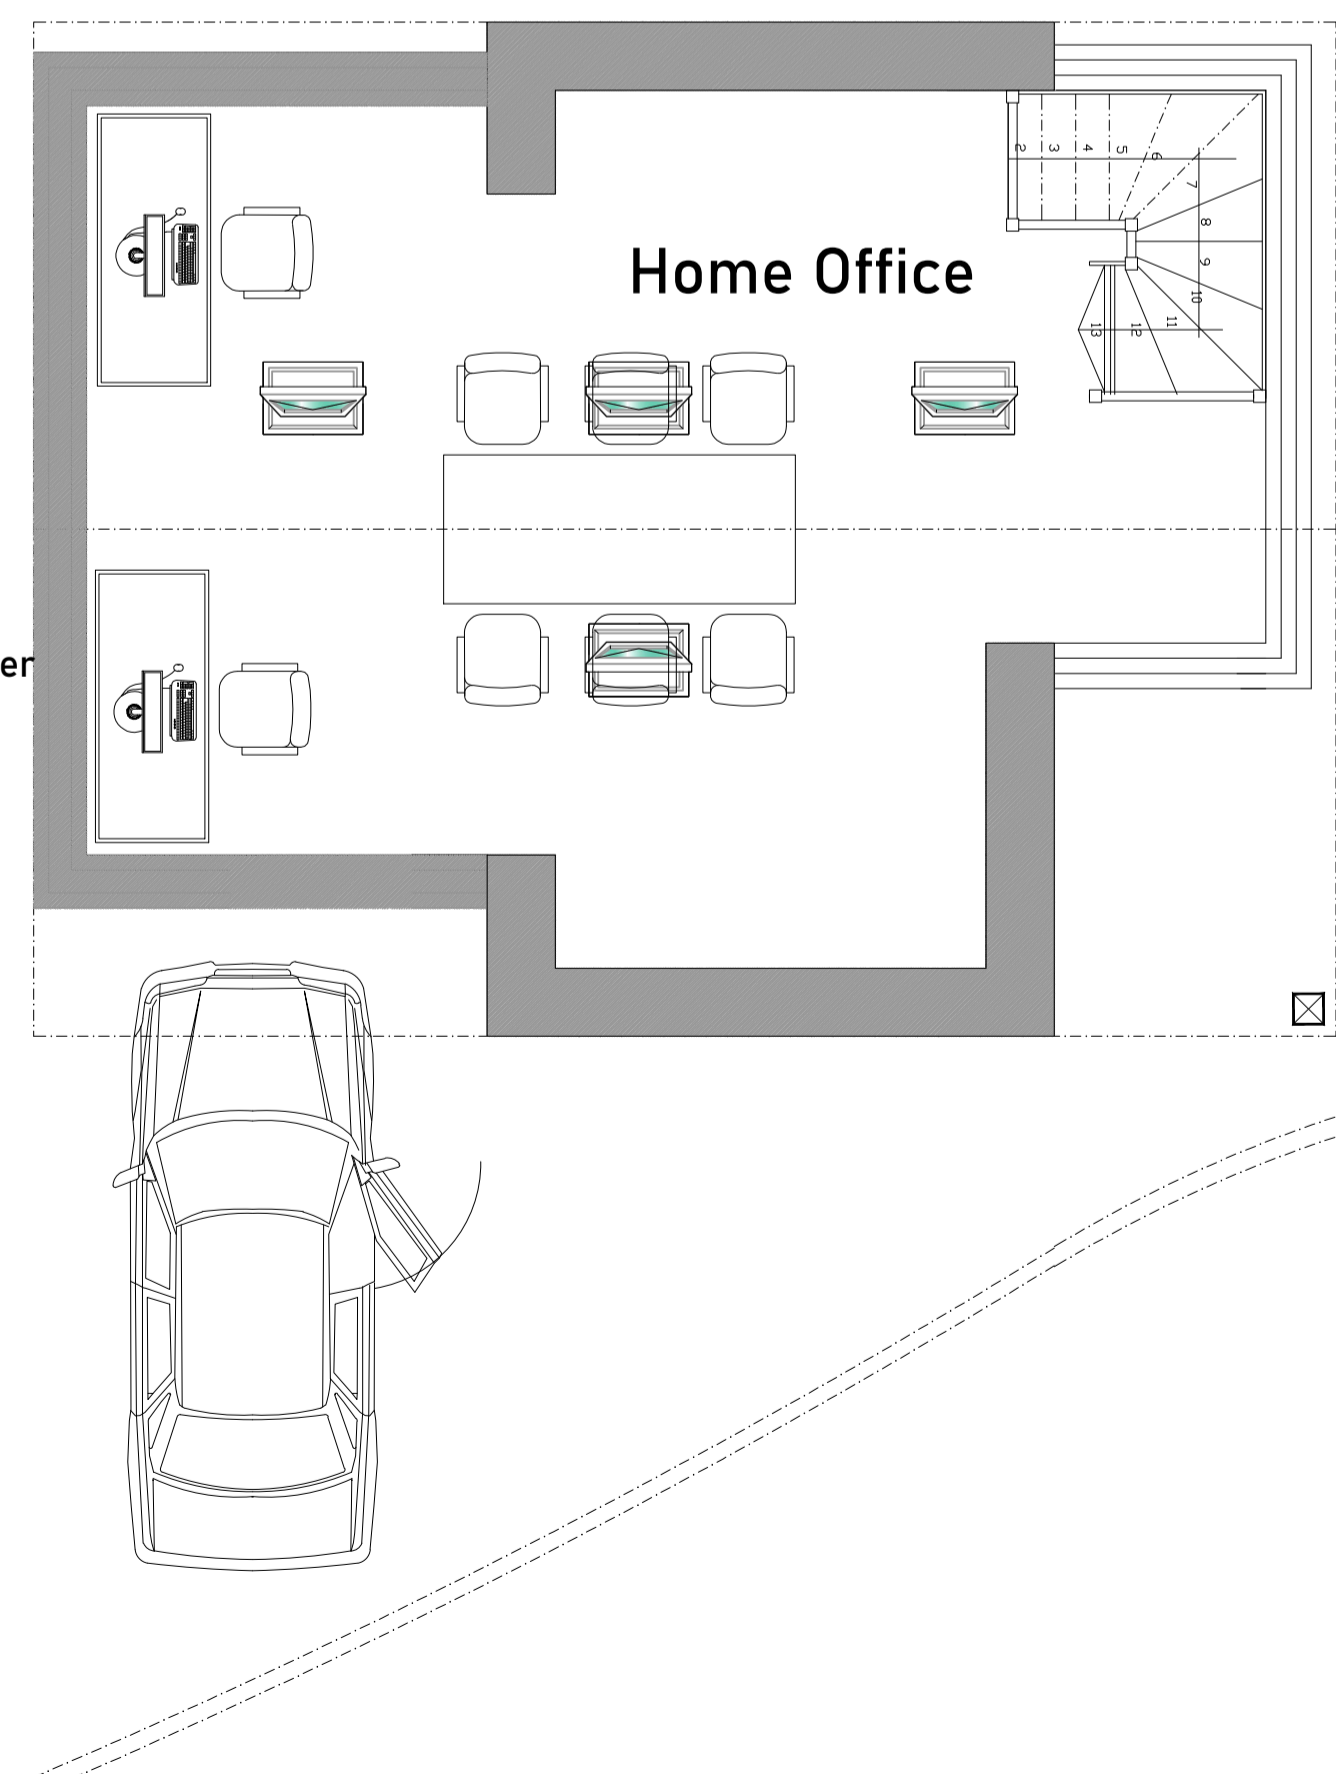

First Floor Plan

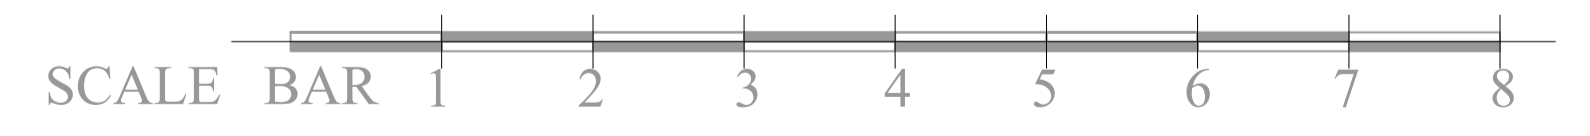

Rev.	
Client Mr & Mrs J Pell	Drawing Title Proposed Elevations and Floor Plans
Project Address The Plough House Main Street Wendelbury OX25 2PS	Scale Drawing No 1:50 JED2024/03