


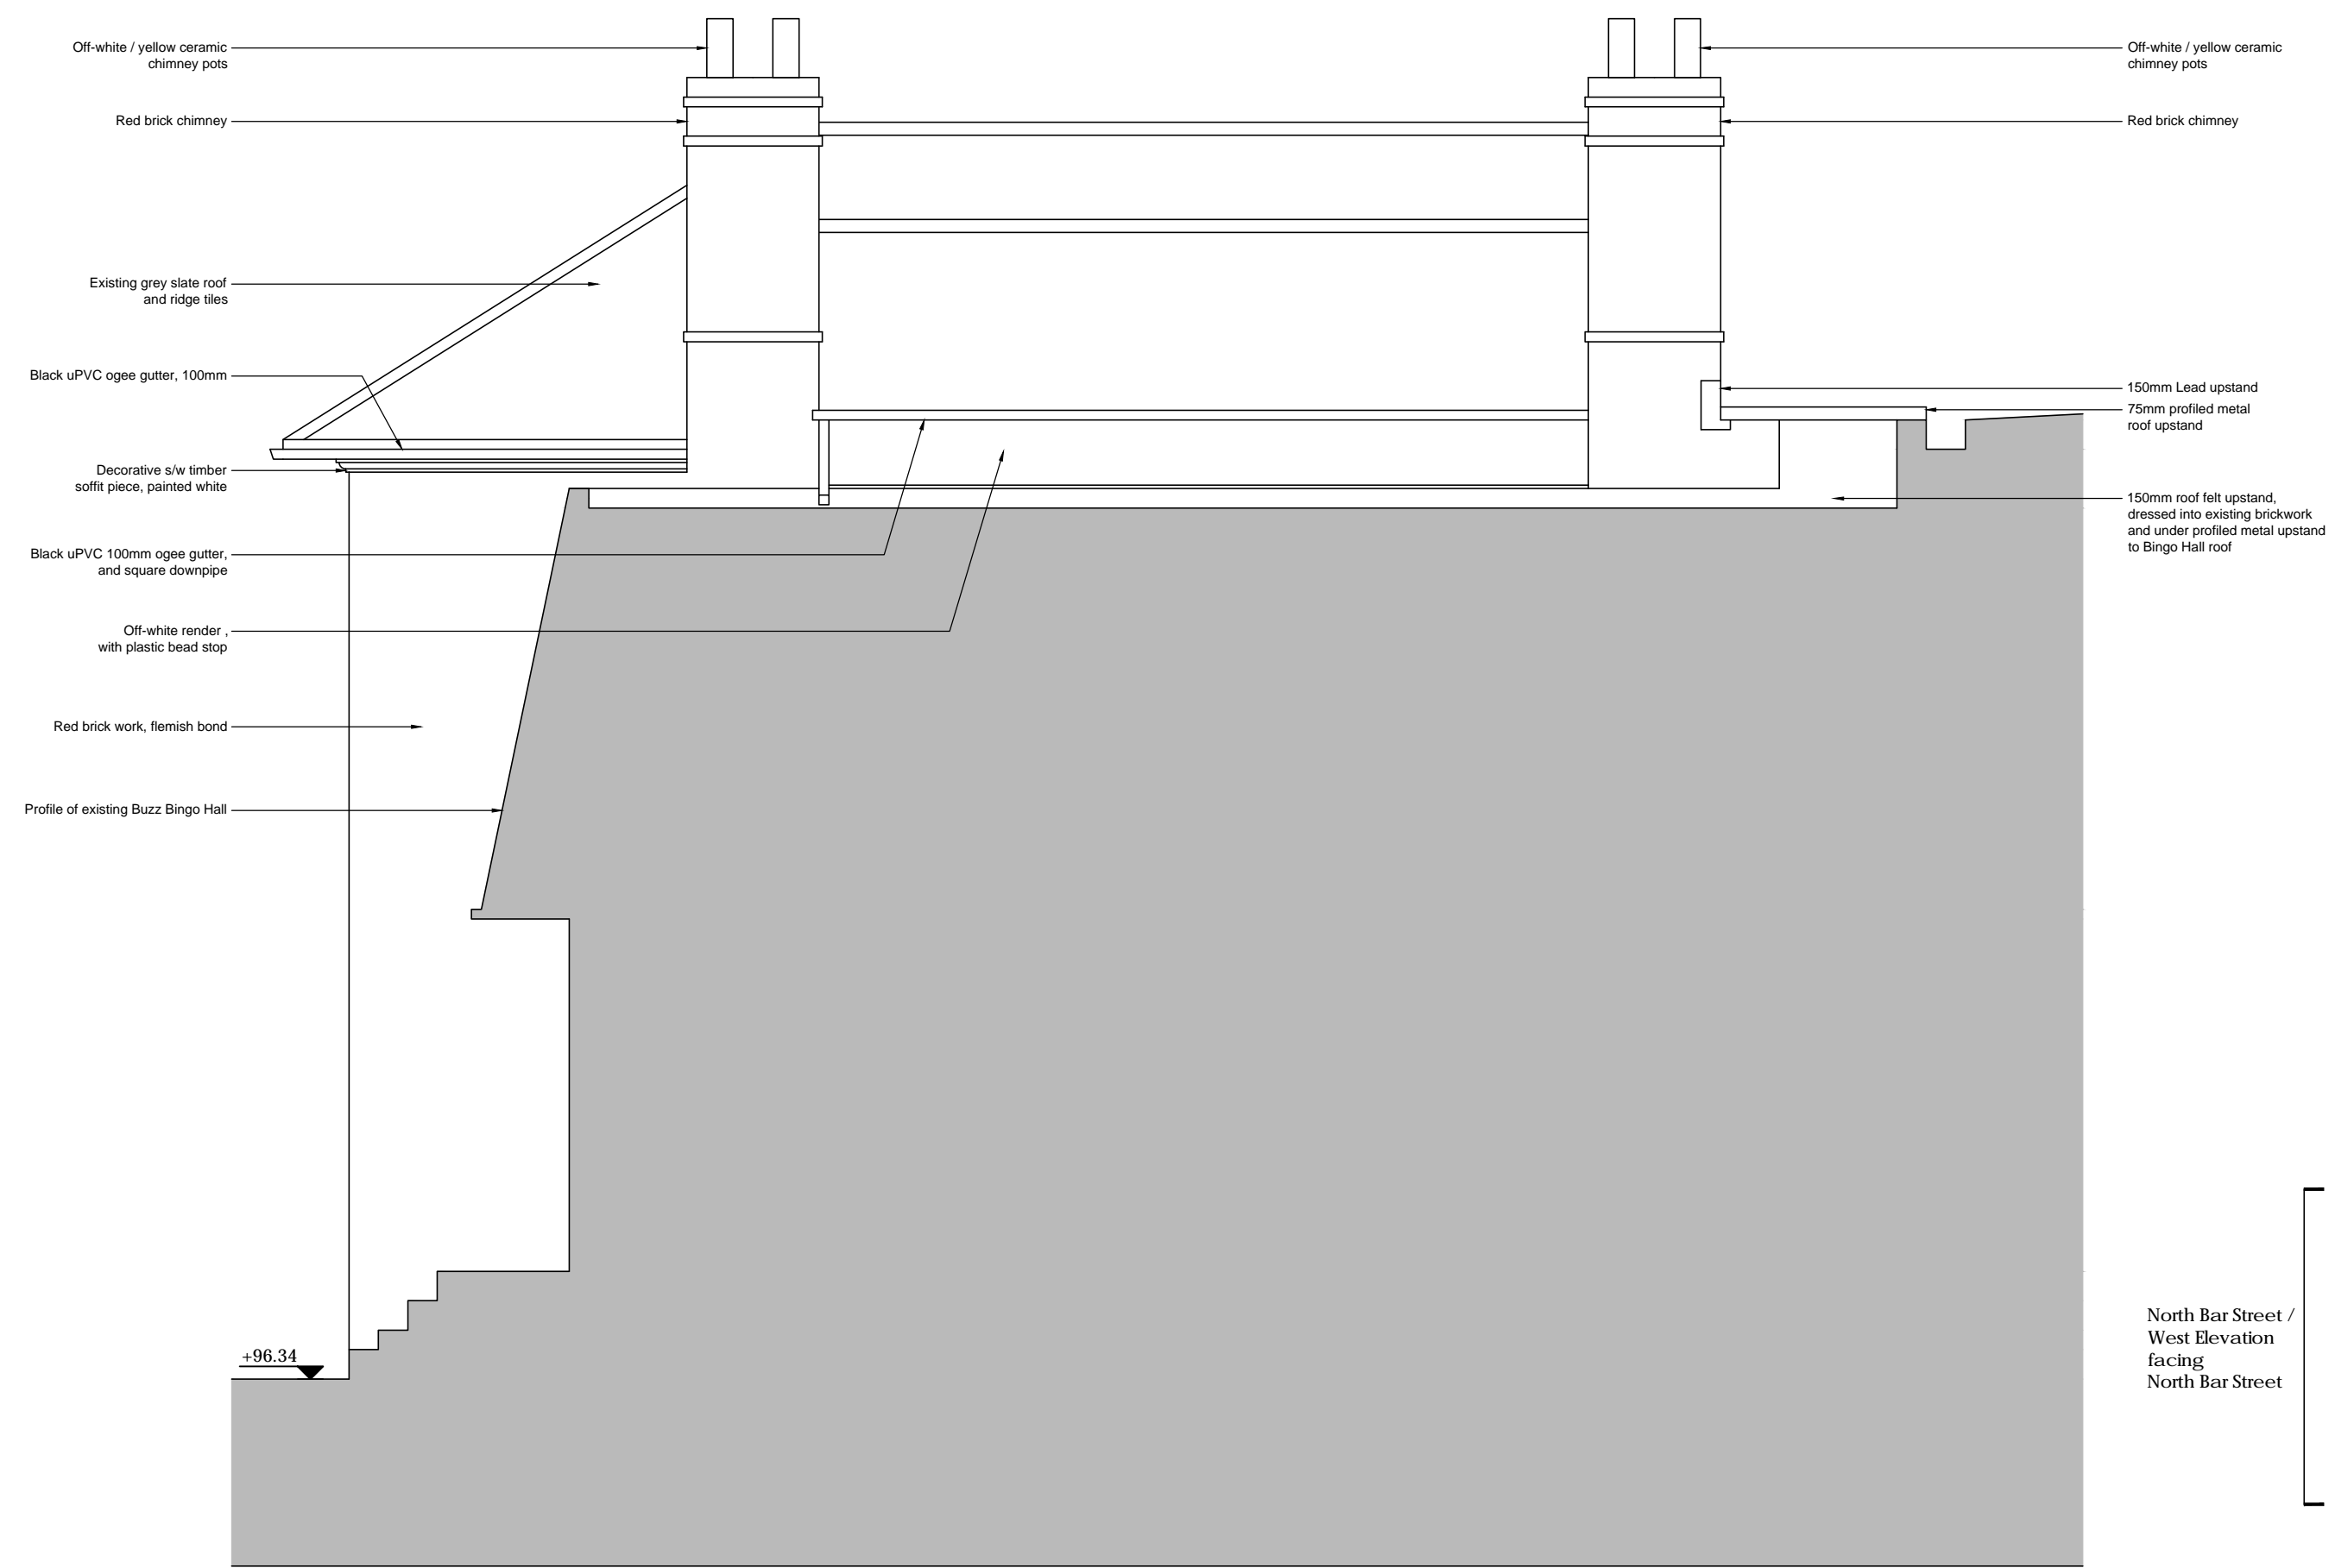


North Bar Street / West Elevation as existing




South Elevation as existing

REVISIONS


Rev.	Date	By
------	------	----

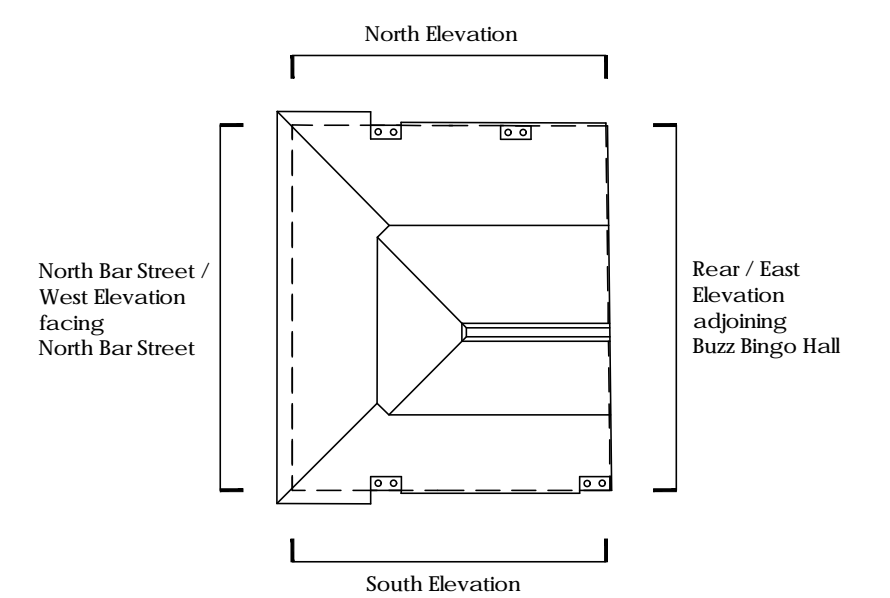


Key to Elevations

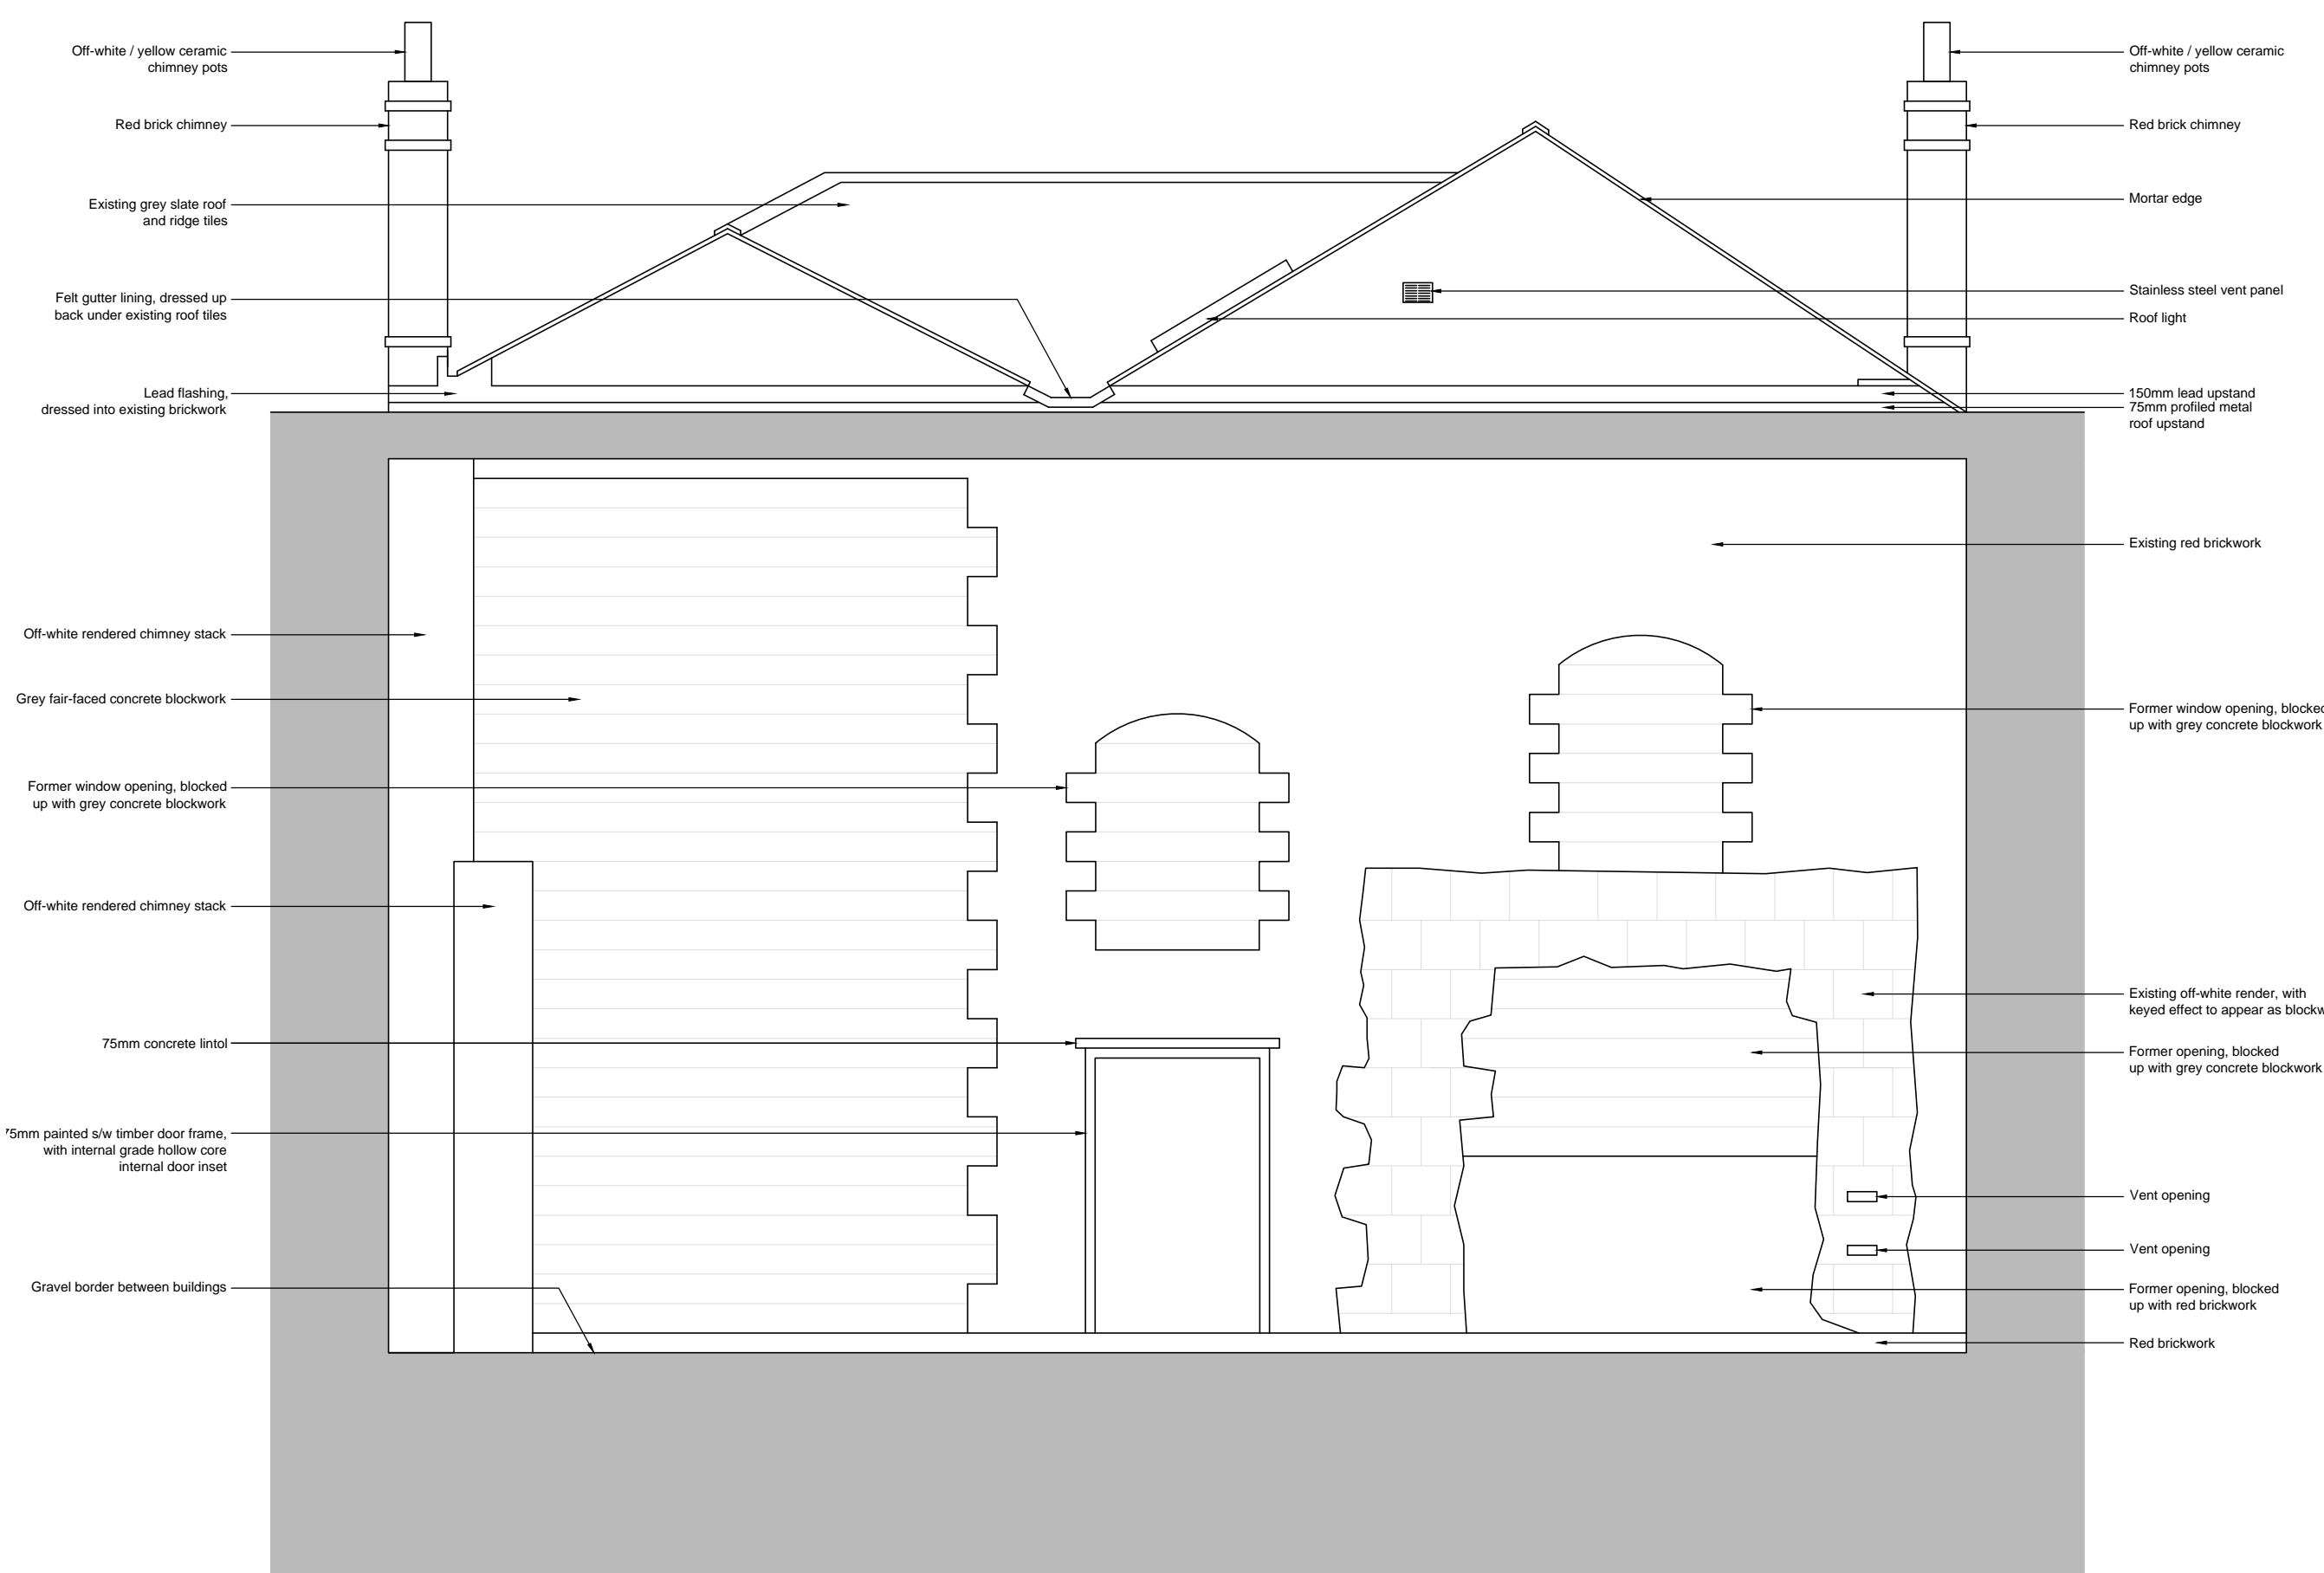

Rear / East Elevation adjoining Buzz Bingo Hall as existing

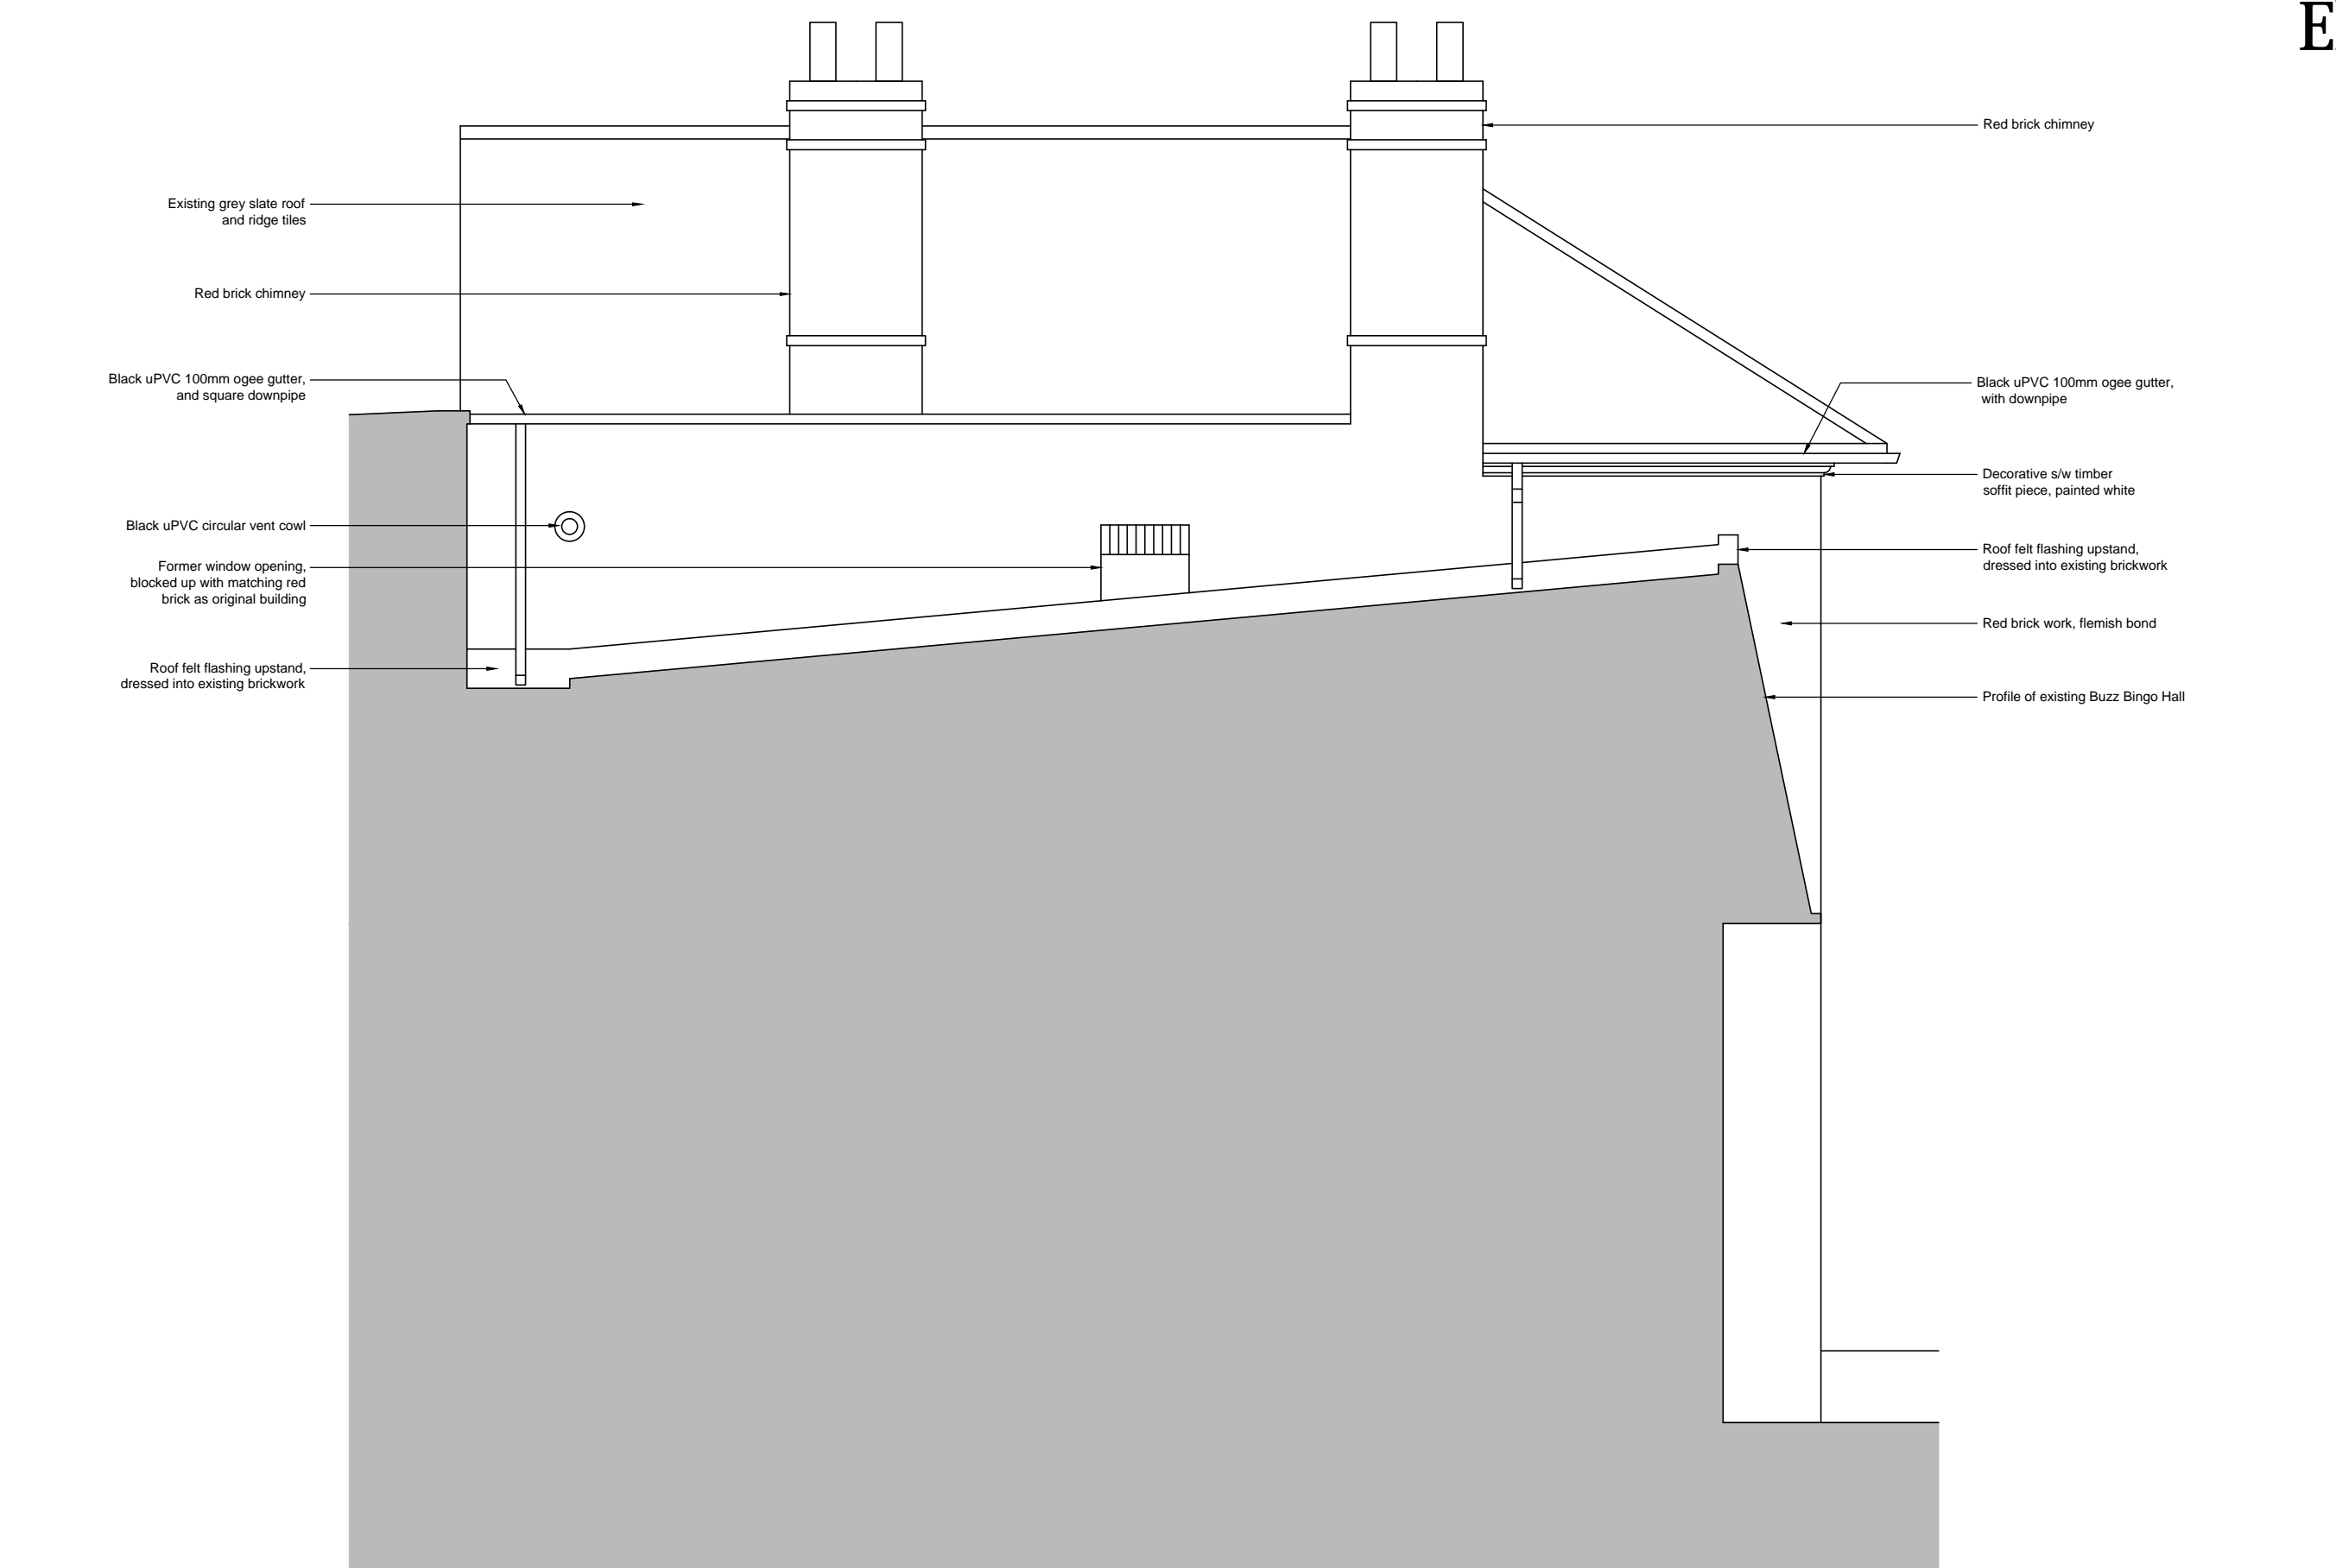

North Elevation as existing

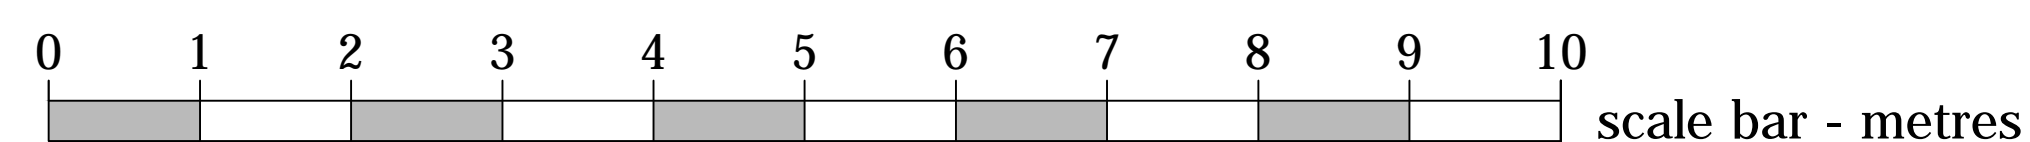

CHURCHILL RETIREMENT LIVING

planning issues
TOWN PLANNING AND ARCHITECTURAL DESIGN

Rob Jackson RIBA
Design Director - South West
Churchill House - Parkside
Ringwood - Hampshire BH24 5SG
Telephone: 01423 462372
Fax: 01423 462101
E-mail: design@planningissues.co.uk

Client

Churchill Retirement Living

Project Title
Proposed Listed Building Works
34 North Bar Street
Banbury
OX16 0TH

Drawing Title
TRELAWN HOUSE - EXISTING ELEVATIONS
PLANNING APPLICATION

Scale 1:50 @ A1 Date NOV. 2021
Drawn KJS Checked RJ
Drawing No. Rev.
10116BB - PA22