


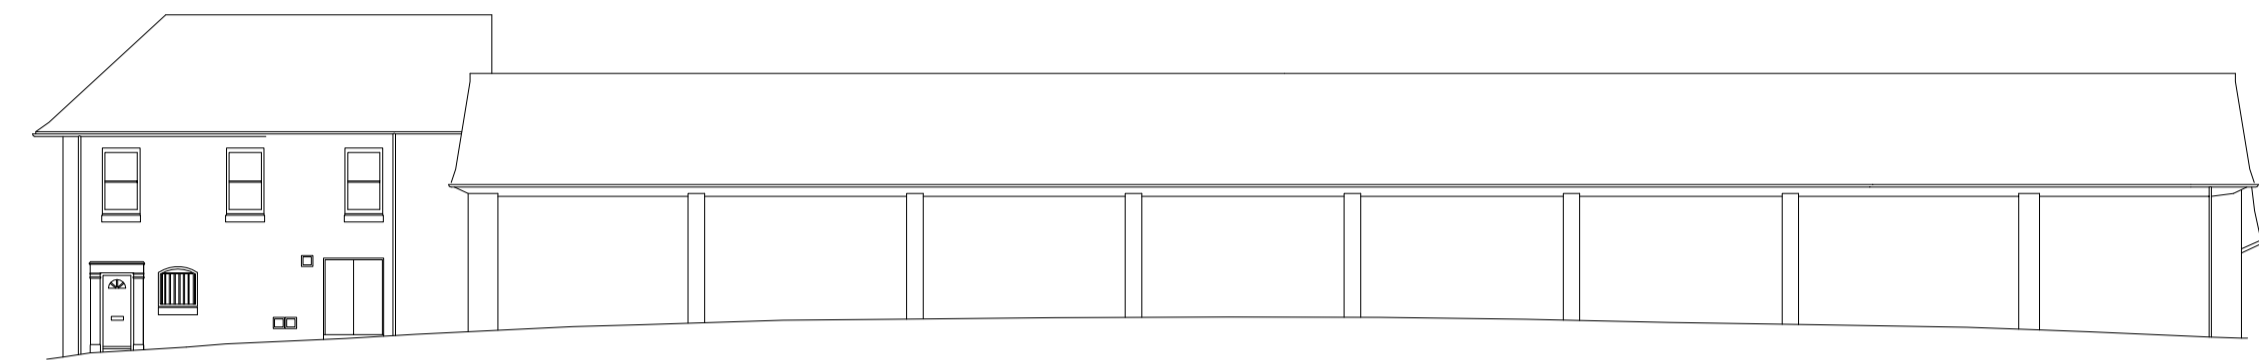


West Elevation (North Bar Street)

90.00m AOD




South Elevation

90.00m AOD

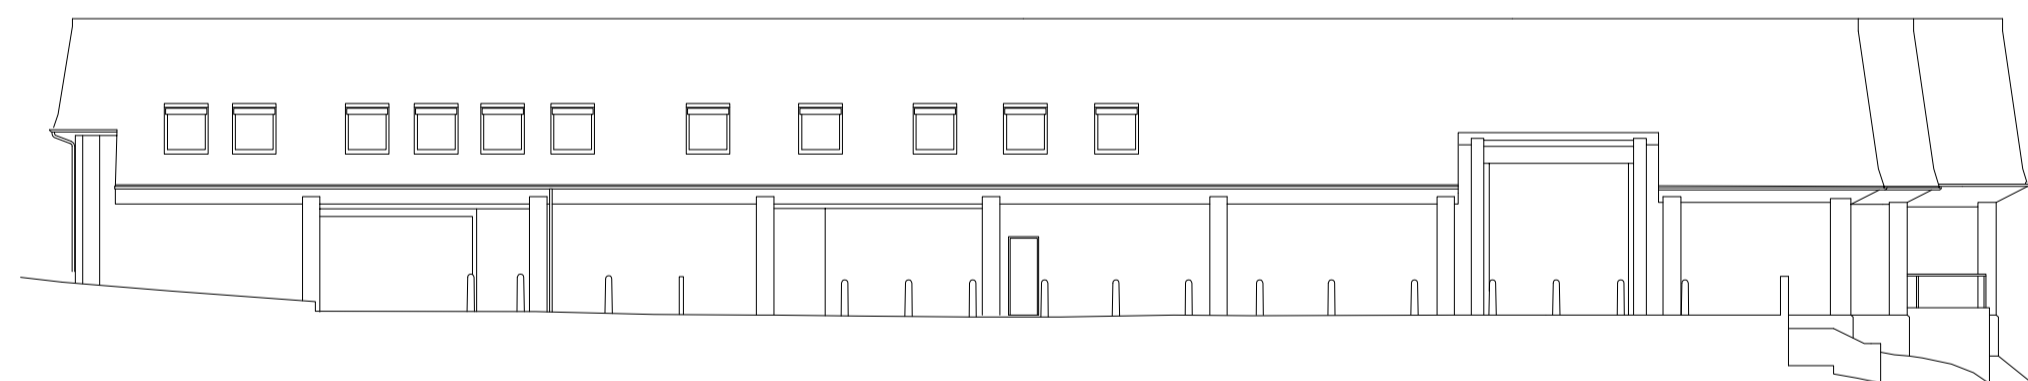

East Elevation (Car Park)

90.00m AOD

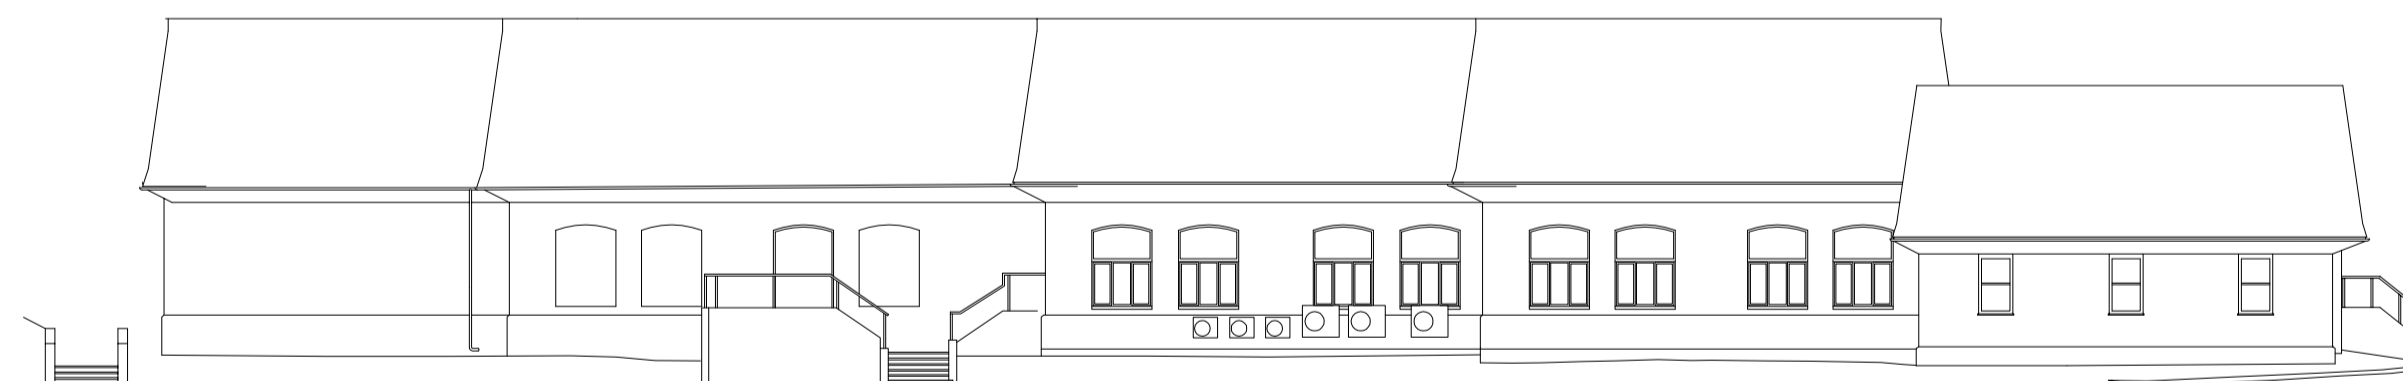

North Elevation (Castle Street)

90.00m AOD



Scale 1 : 200

D&H Surveys

The Manor Stables, Great Somerford, Chippenham
Wiltshire, SN15 5EH
Email: admin@dhsurveys.co.uk Tel (01249) 720545
Website: www.dhsurveys.co.uk Fax (01249) 721124

Topographic Surveys Site Setting Out
Elevation Surveys Co-ordination Of Site Layouts
Floor Plan Surveys Rectified Photo Elevations
Volumetric Surveys C.A.D Plotting Bureau
As Built Drainage Surveys

Project Name:
Fomer Buzz Bingo Site
North Bar St/Castle St, Banbury

Drawing Title:
Elevations

Client:
Churchill Retirement Living
Agent:

Date: Nov 2021 **Scale:** A1 @ 1:200

Drawn	Surveyor	Dwg No	Revision
KJH	GM	EL 01	

Site Datum: OS Datum **OSBM Reference:**

Grid Orientation: N/A **Sheet ID:** CHURCHILL-Banbury-Bingo

Disclaimer
D & H Surveys will Guarantee that this Survey Data is Correct to the Indicated Scale only.