
 


— Bolton Road Site Boundary

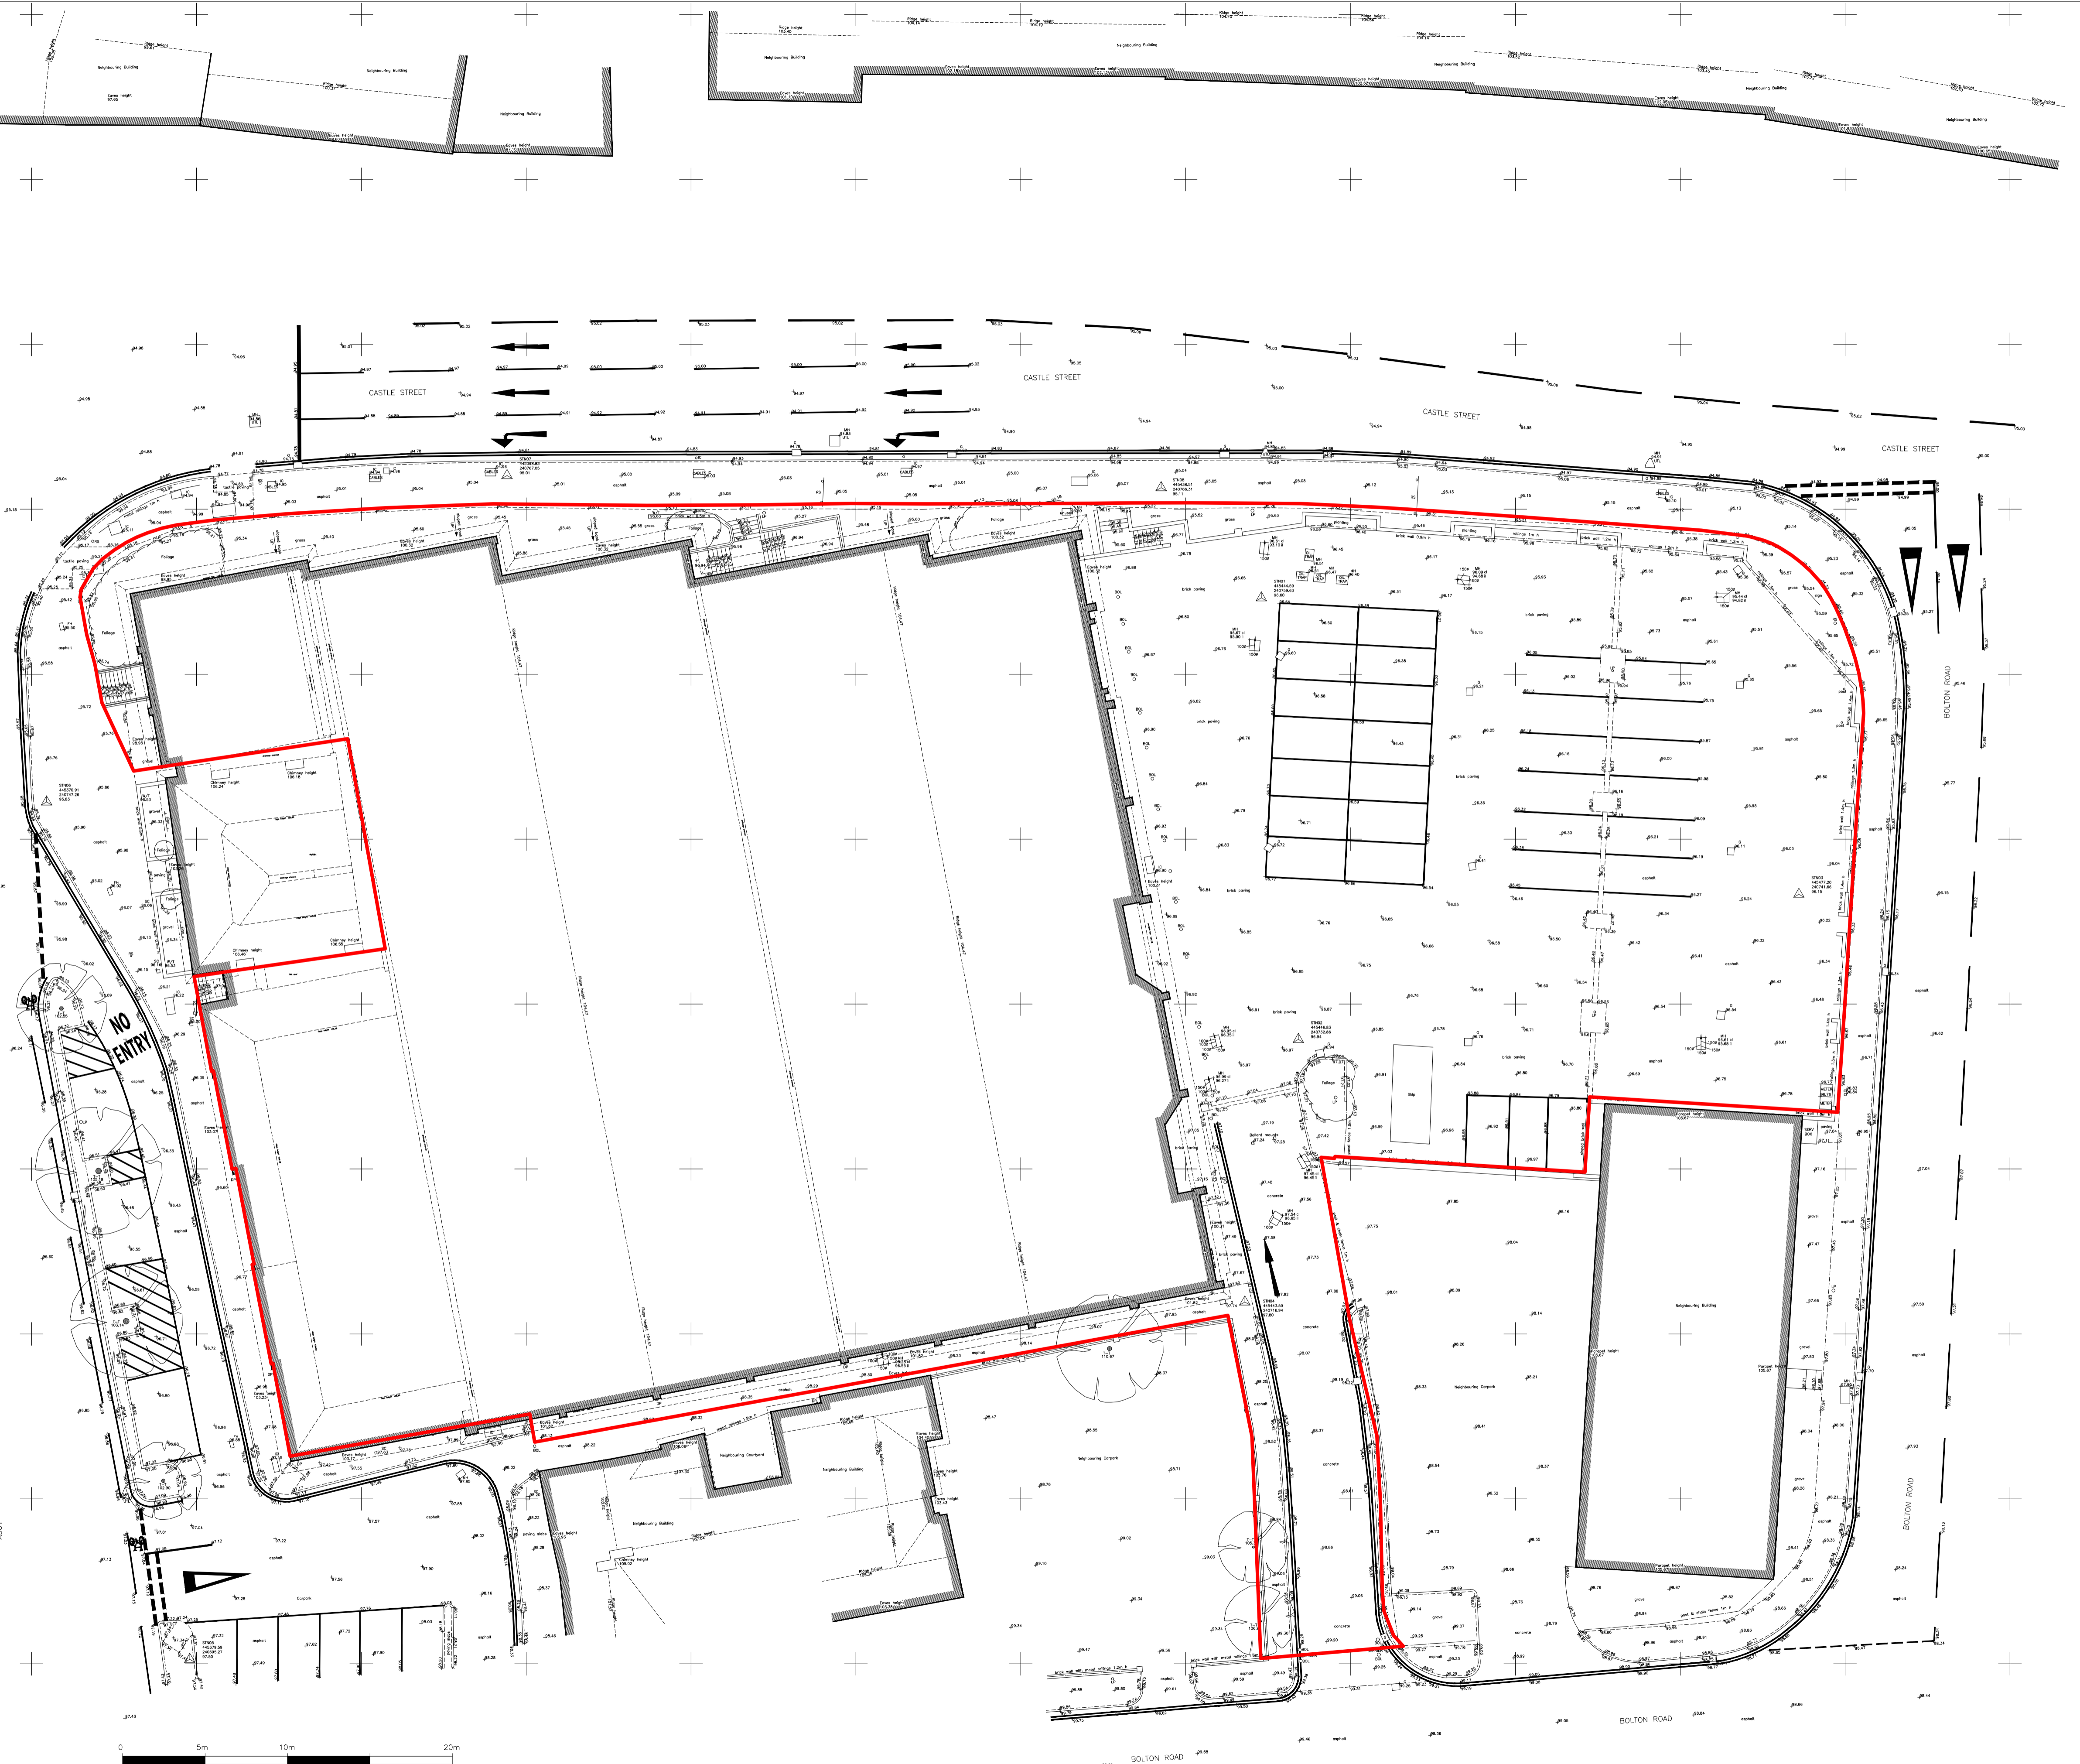

4 26/05/21 Issue for Planning CS

Revisions

Status

Planning

Client
UA Asset Management 2 Ltd

Project
Bolton Road Site, Banbury

Title
Existing Site Plan

Scale Size Date Drawn Checked
1:200 A1 26/05/21 CS RF

3DReid
www.3DReid.com
Architecture Interiors Masterplanning



Drawing No. Rev.
210076-3DR-XX-XX-DR-A-10001 1