

PHEASANT PLUCKERS INN


BISHOPS END

PREMISES LICENCE APPLICATION

FLOOR PLAN

SCALE 1:100

CUSTOMER NFA: APPRX 130SQ FT

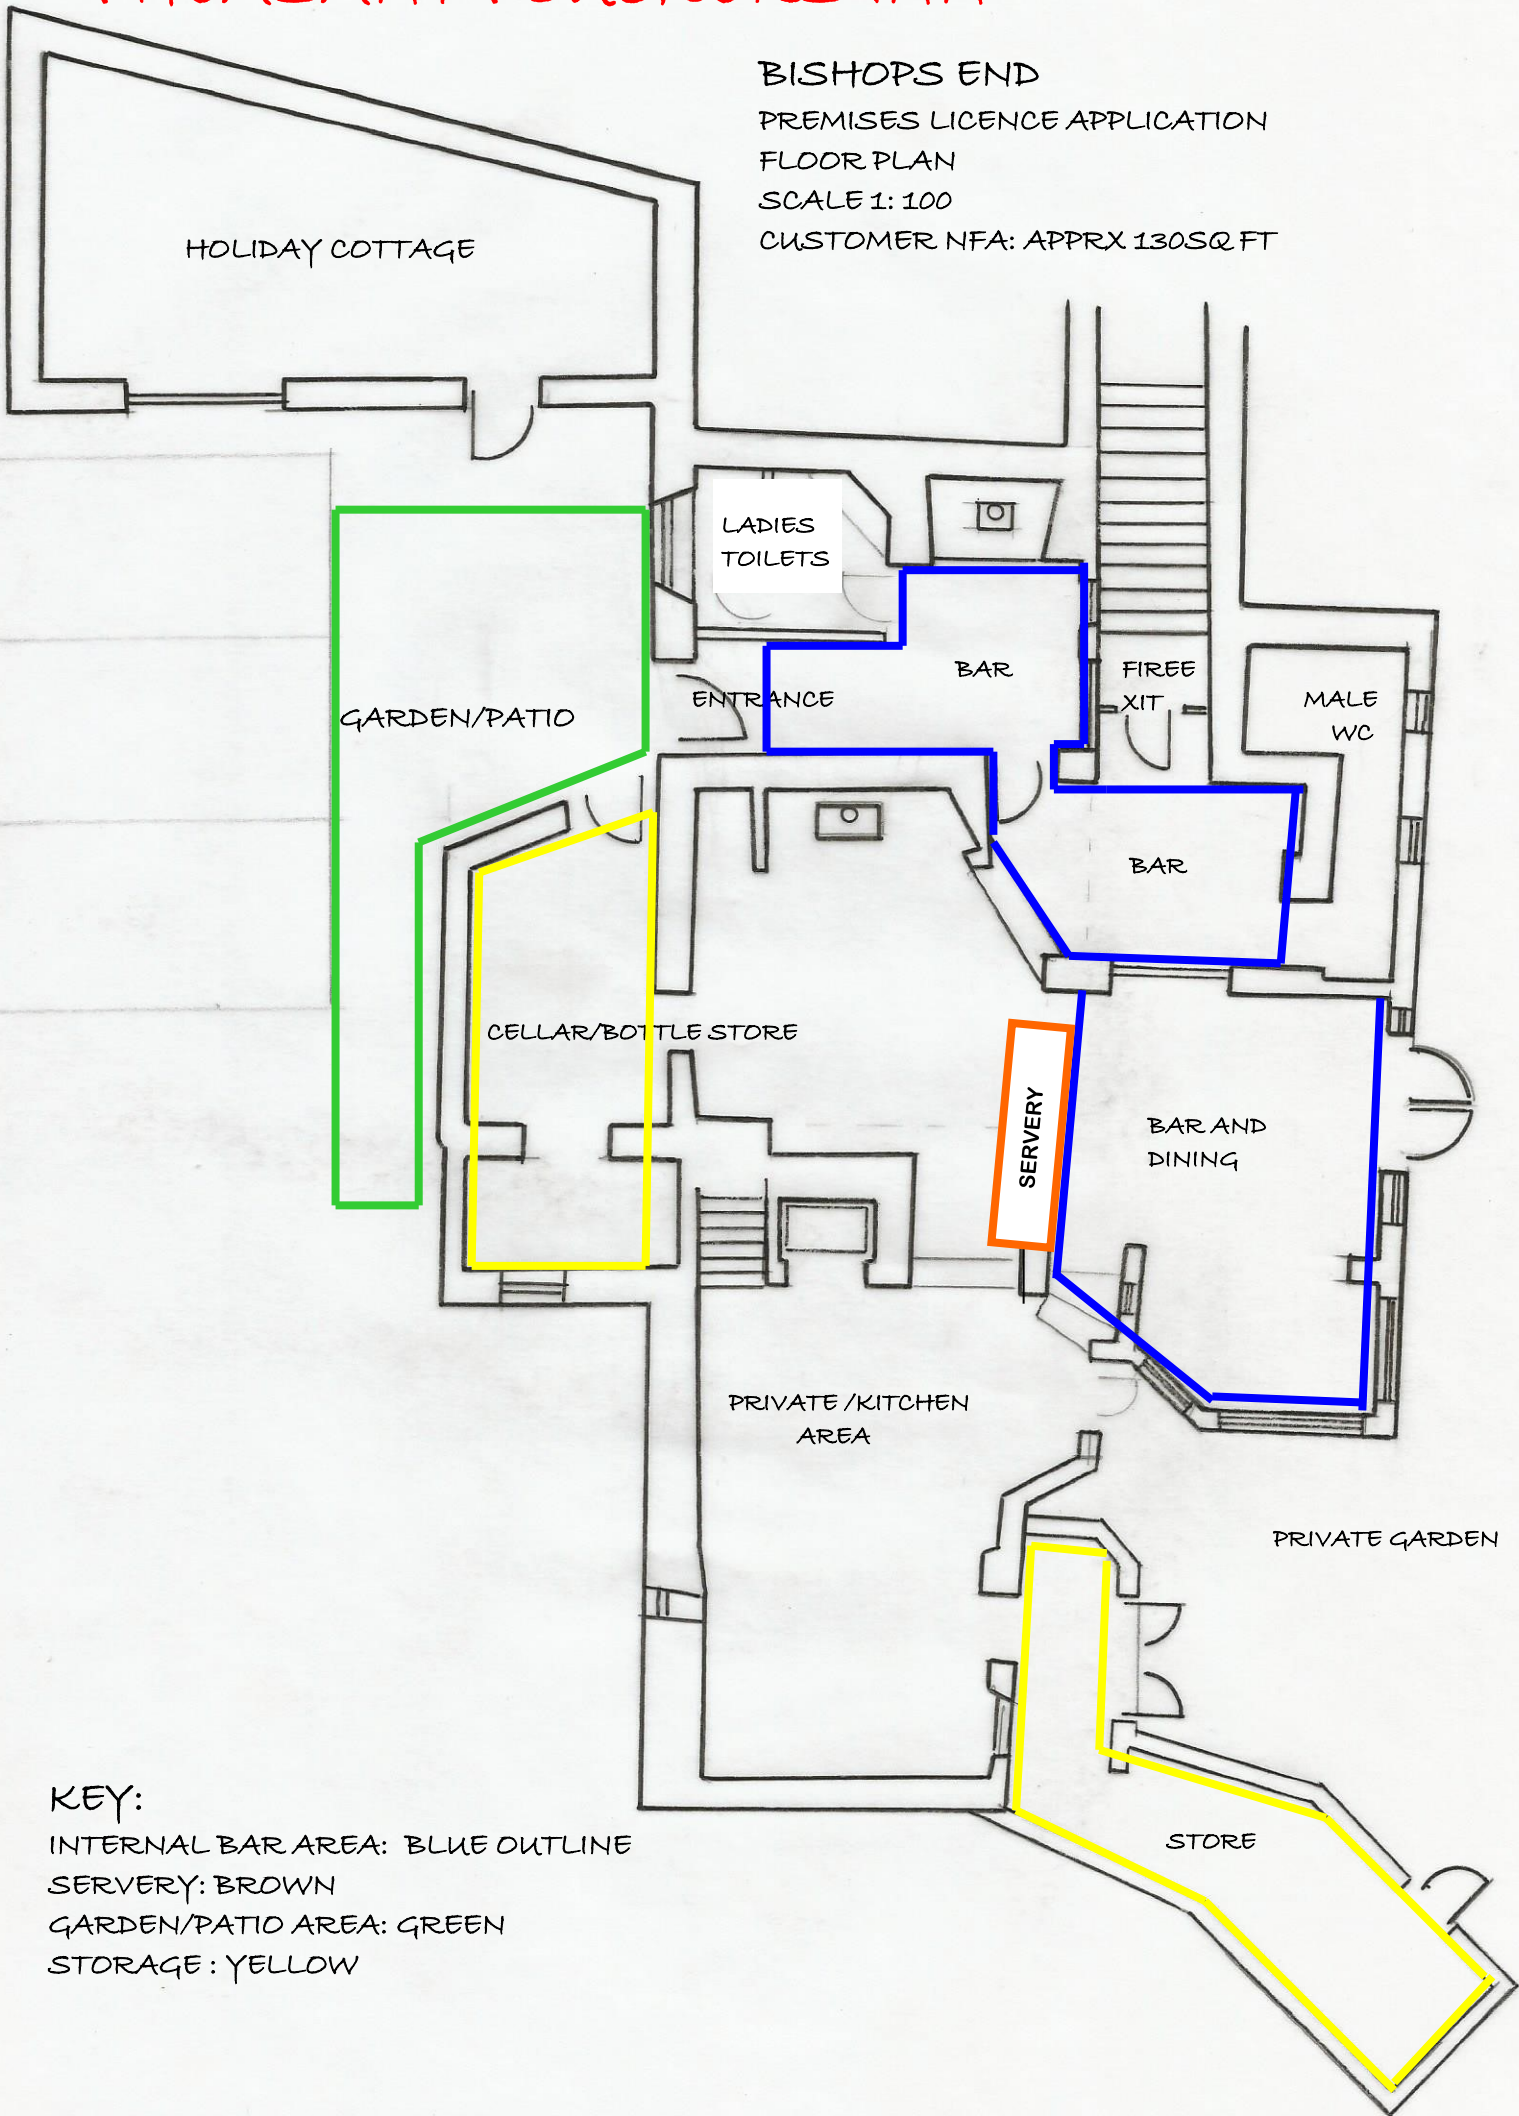

KEY:

INTERNAL BAR AREA: BLUE OUTLINE

SERVERY: BROWN

GARDEN/PATIO AREA: GREEN

STORAGE: YELLOW