


BLAZE-INN SADDLES  
FLOOR PLAN  
SCALE 1:100  
CUSTOMER NFA: APPRX 130SQ FT

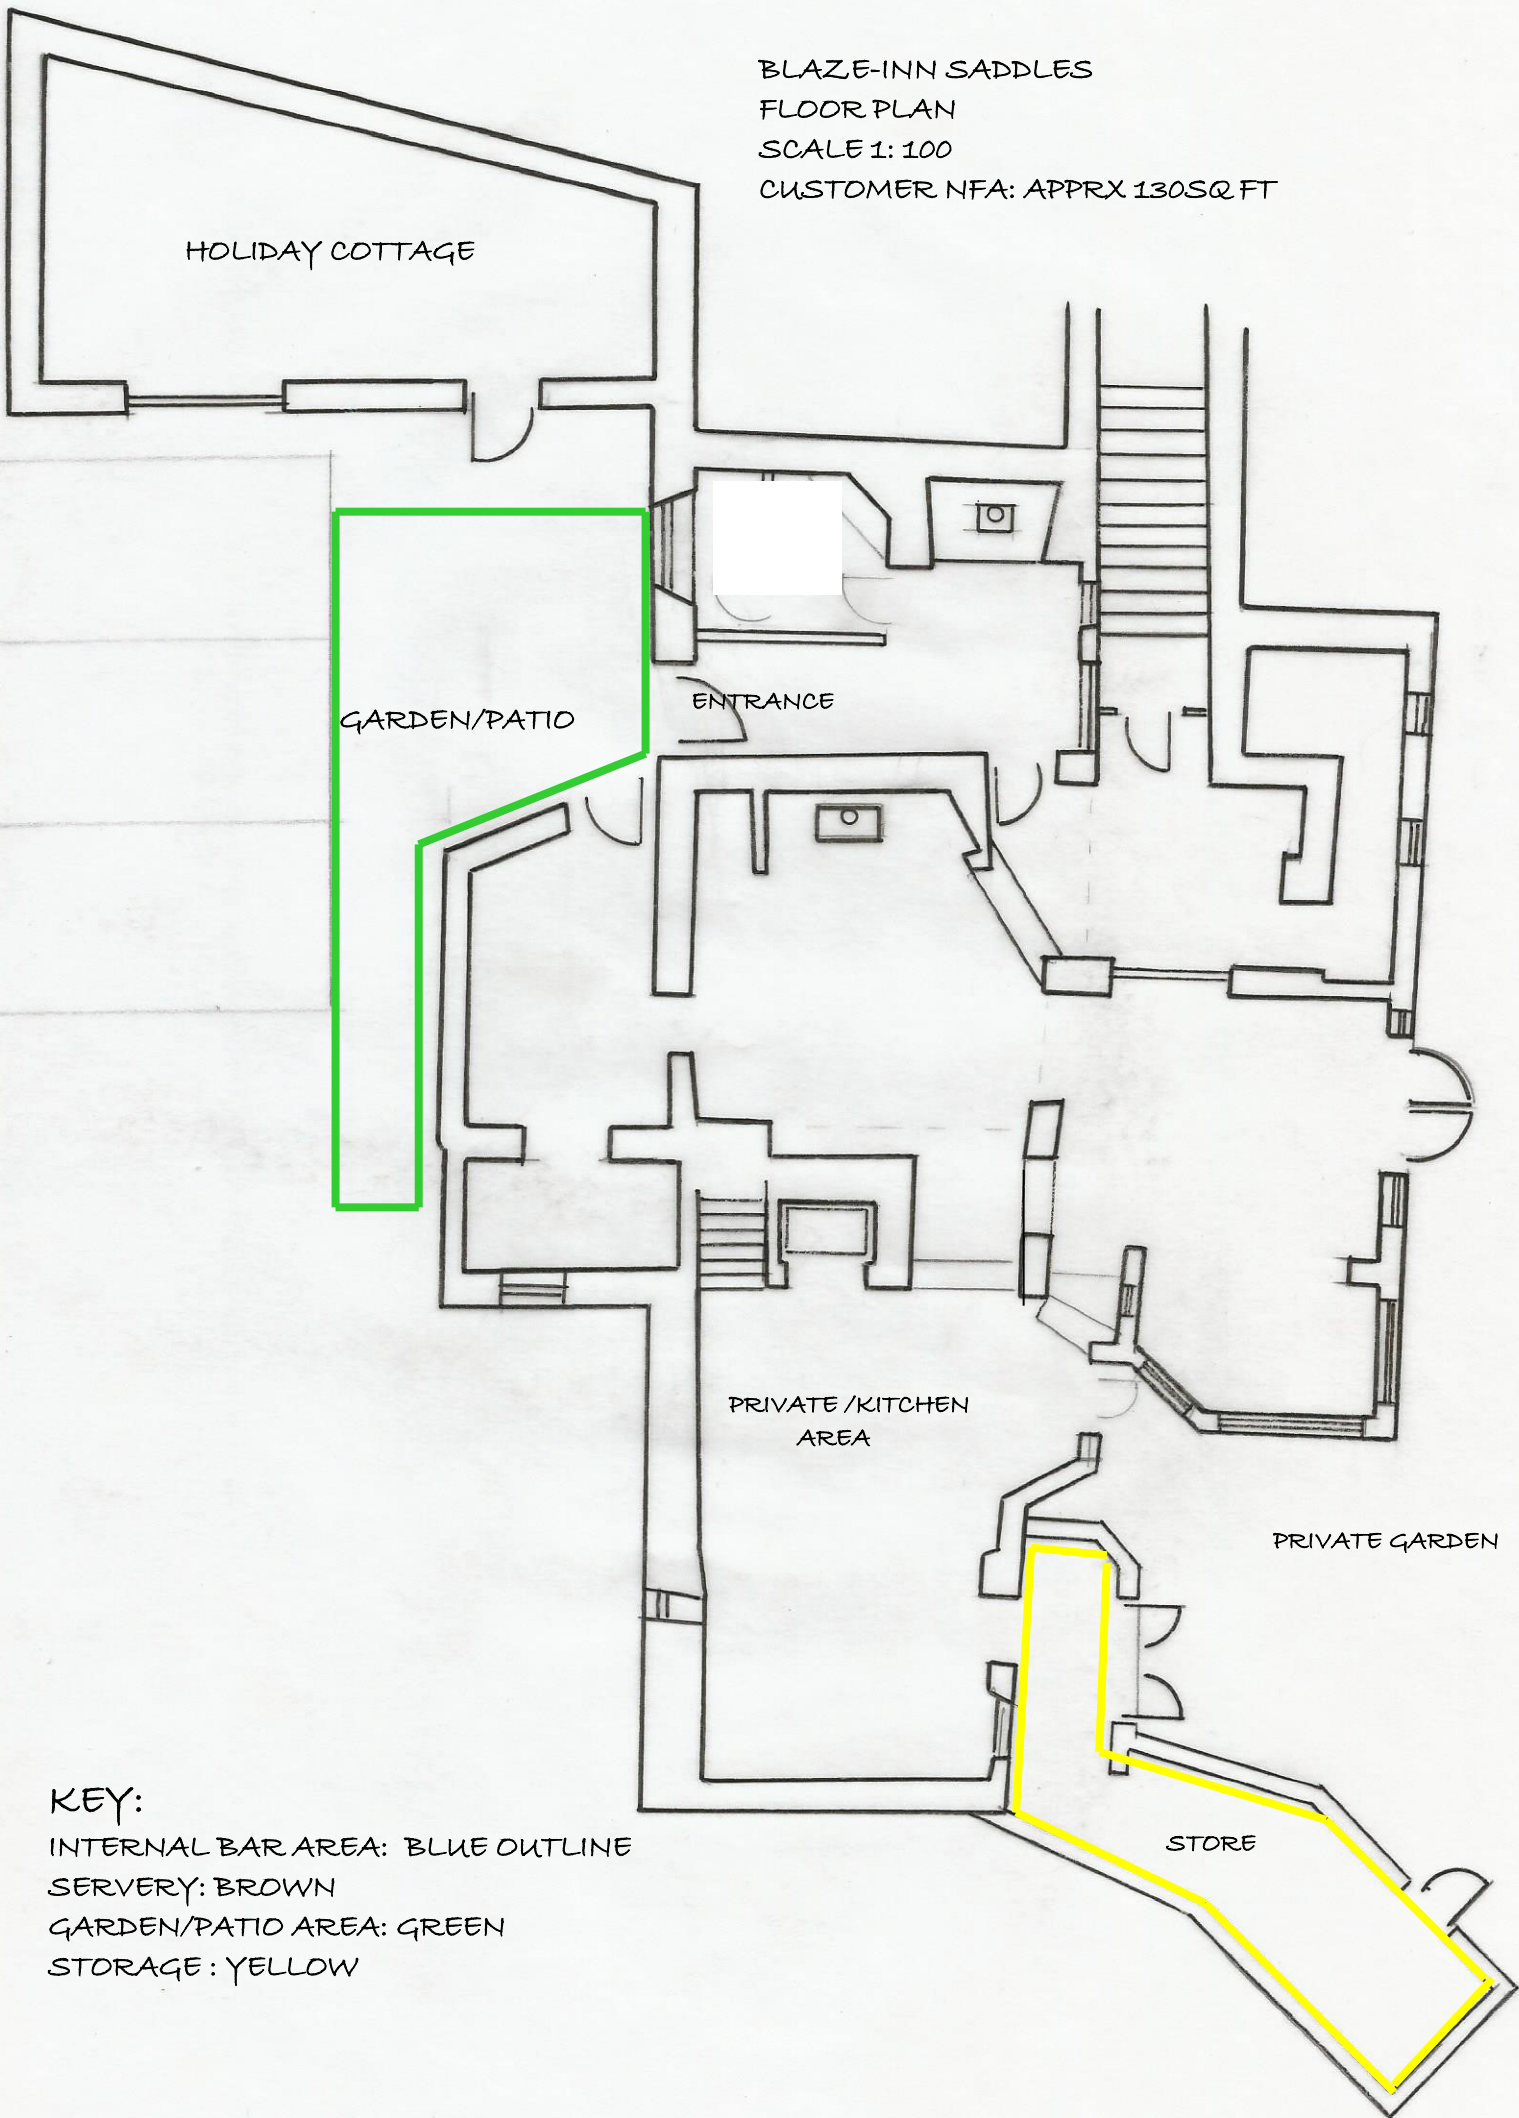

KEY:  
INTERNAL BAR AREA: BLUE OUTLINE  
SERVERY: BROWN  
GARDEN/PATIO AREA: GREEN  
STORAGE: YELLOW